


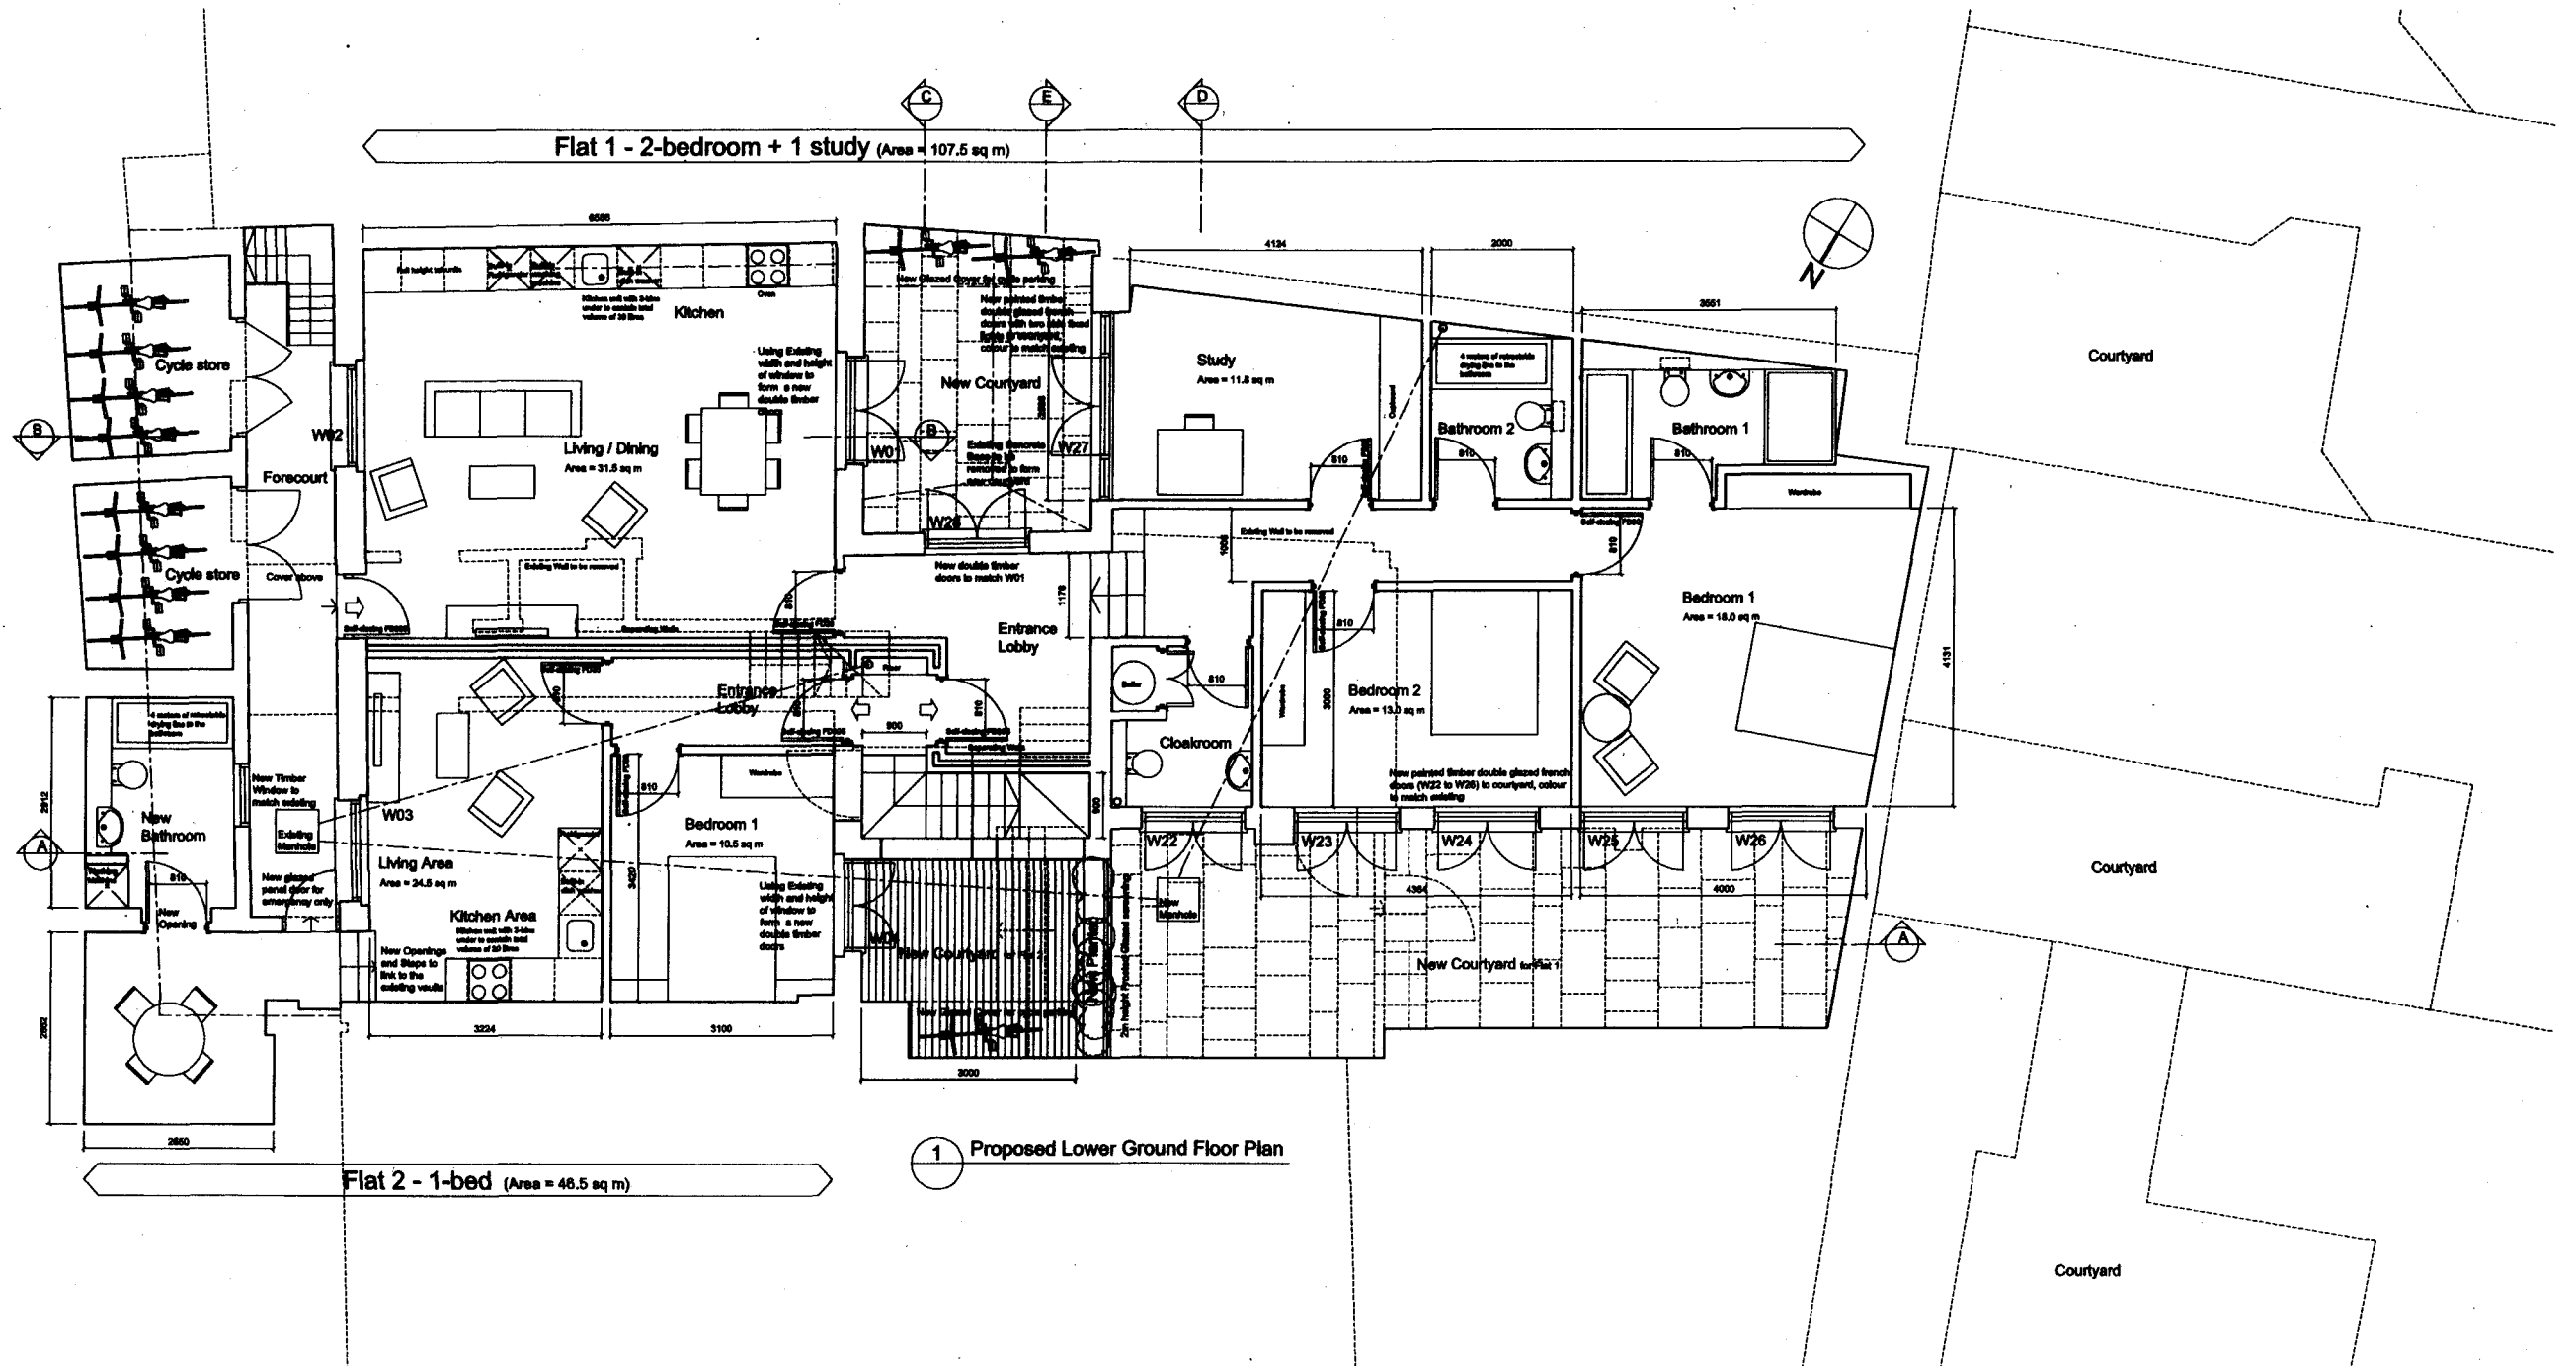

For 8 Residential Units

Amended
4/3/10

GENERAL NOTES

All dimensions are in millimetres

REVISION

A. DEC 09 Add Annotation and Internal Layout Details
B. FEB 10 Change Flat 1 into 2-bed + 1 study flat
C. MAR 10 Add wallcover, change floor plates Flat 2 kitchen with new glazed panel door
D. MAR 10 Remove wallcover ceiling light above Flat 2 kitchen. Revise the proposed layout of Flat 2 living area

Ko and Partners

Project: 165 GRAY'S INN ROAD, LONDON WC1X 8UE

FOR APPROVAL

Unit 6
1-3 Upper Richmond Road
London SW15 2UF
T 020 8874 0758
F 020 782 3742
E postbox@koandpartners.co.uk

PROPOSED LOWER GROUND FLOOR PLAN

342-A-020
MAR 10

Revised: D
Scale: 1:500

Client: Edenfield Estates Ltd