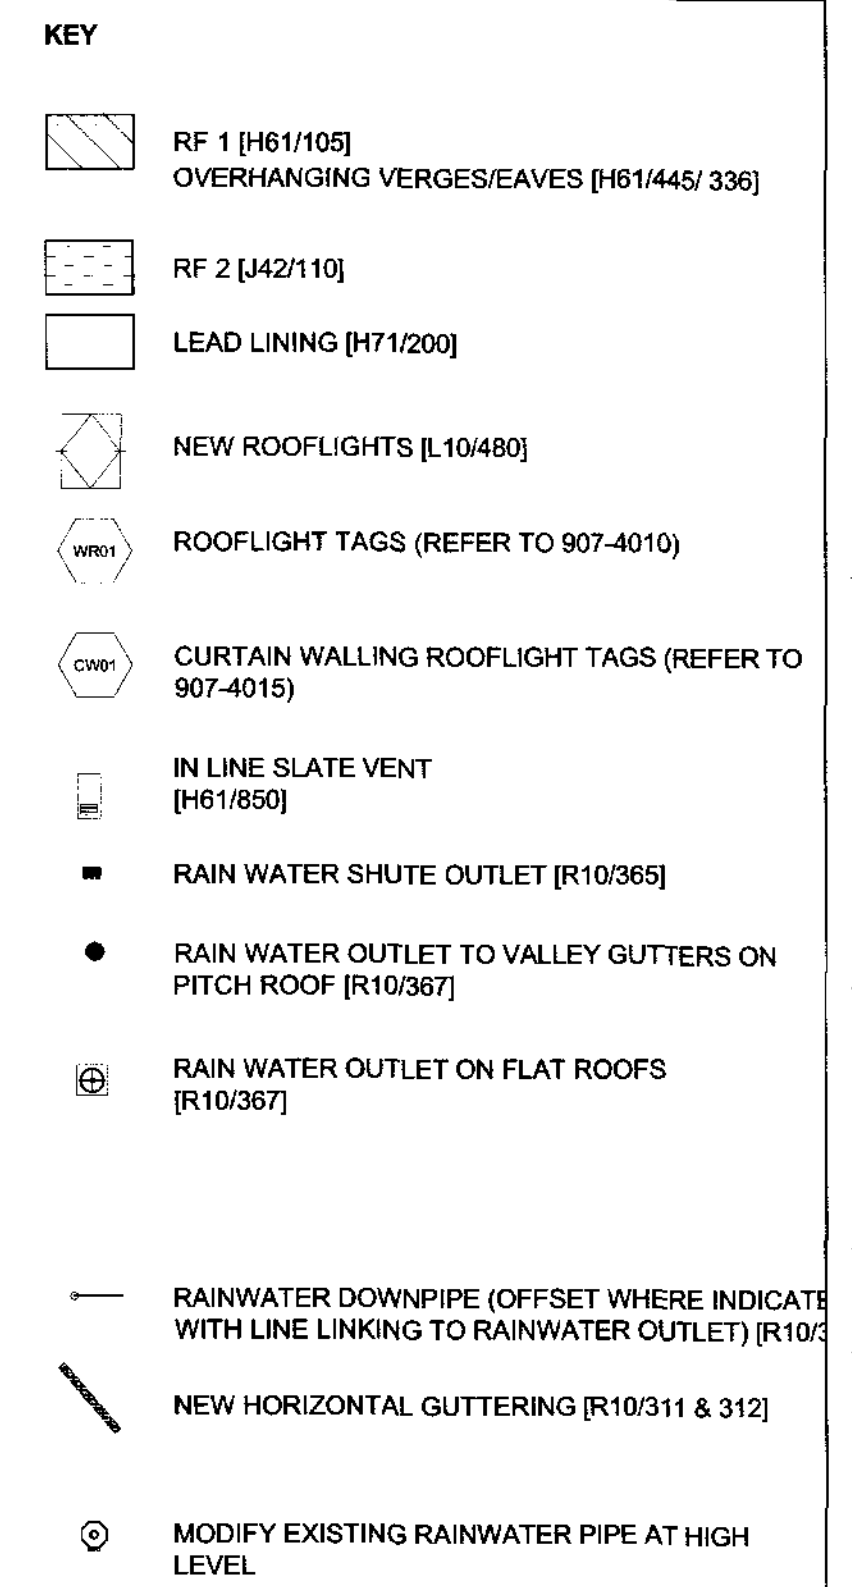


AK	17.02.10	MK	MK	CB	Planning Amendment
REV	DATE	BY	CHECK	APPR	DESCRIPTION
DO NOT SCALE FROM THIS DRAWING. CHECK ALL DIMENSIONS ON SITE.					
Haverstock Associates LLP			studio 10, off road studios off road, london, n1 9an t: 020 7267 7676 f: 020 7267 5600 e: info@haverstock.com		
JOB TITLE:					
KENTISH TOWN ASD UNIT					
DRAWING TITLE:					
PROPOSED ROOF PLAN					
JOB NO:		DRAWING NO:		REVISION:	SCALE(S):
907		C1007		A	1:100@A1
DRAWING STATUS: CONSTRUCTION					1:200@A3
DRAWN: MK		CHECKED: MK		APPR: JJ	DATE: 09.11.09