

BRICK CLADDING
TIMBER
CLAD
SOFFIT
DANPAL

BRICK CLADDING
AIR BRICK LOUVRE DOOR


SLATE TILED ROOF

POLYCARBONATE

FLUES

SINGLE PLY MEMBRANE ROOF

CURTAIN WALLING
EXISTING CHIMNEY

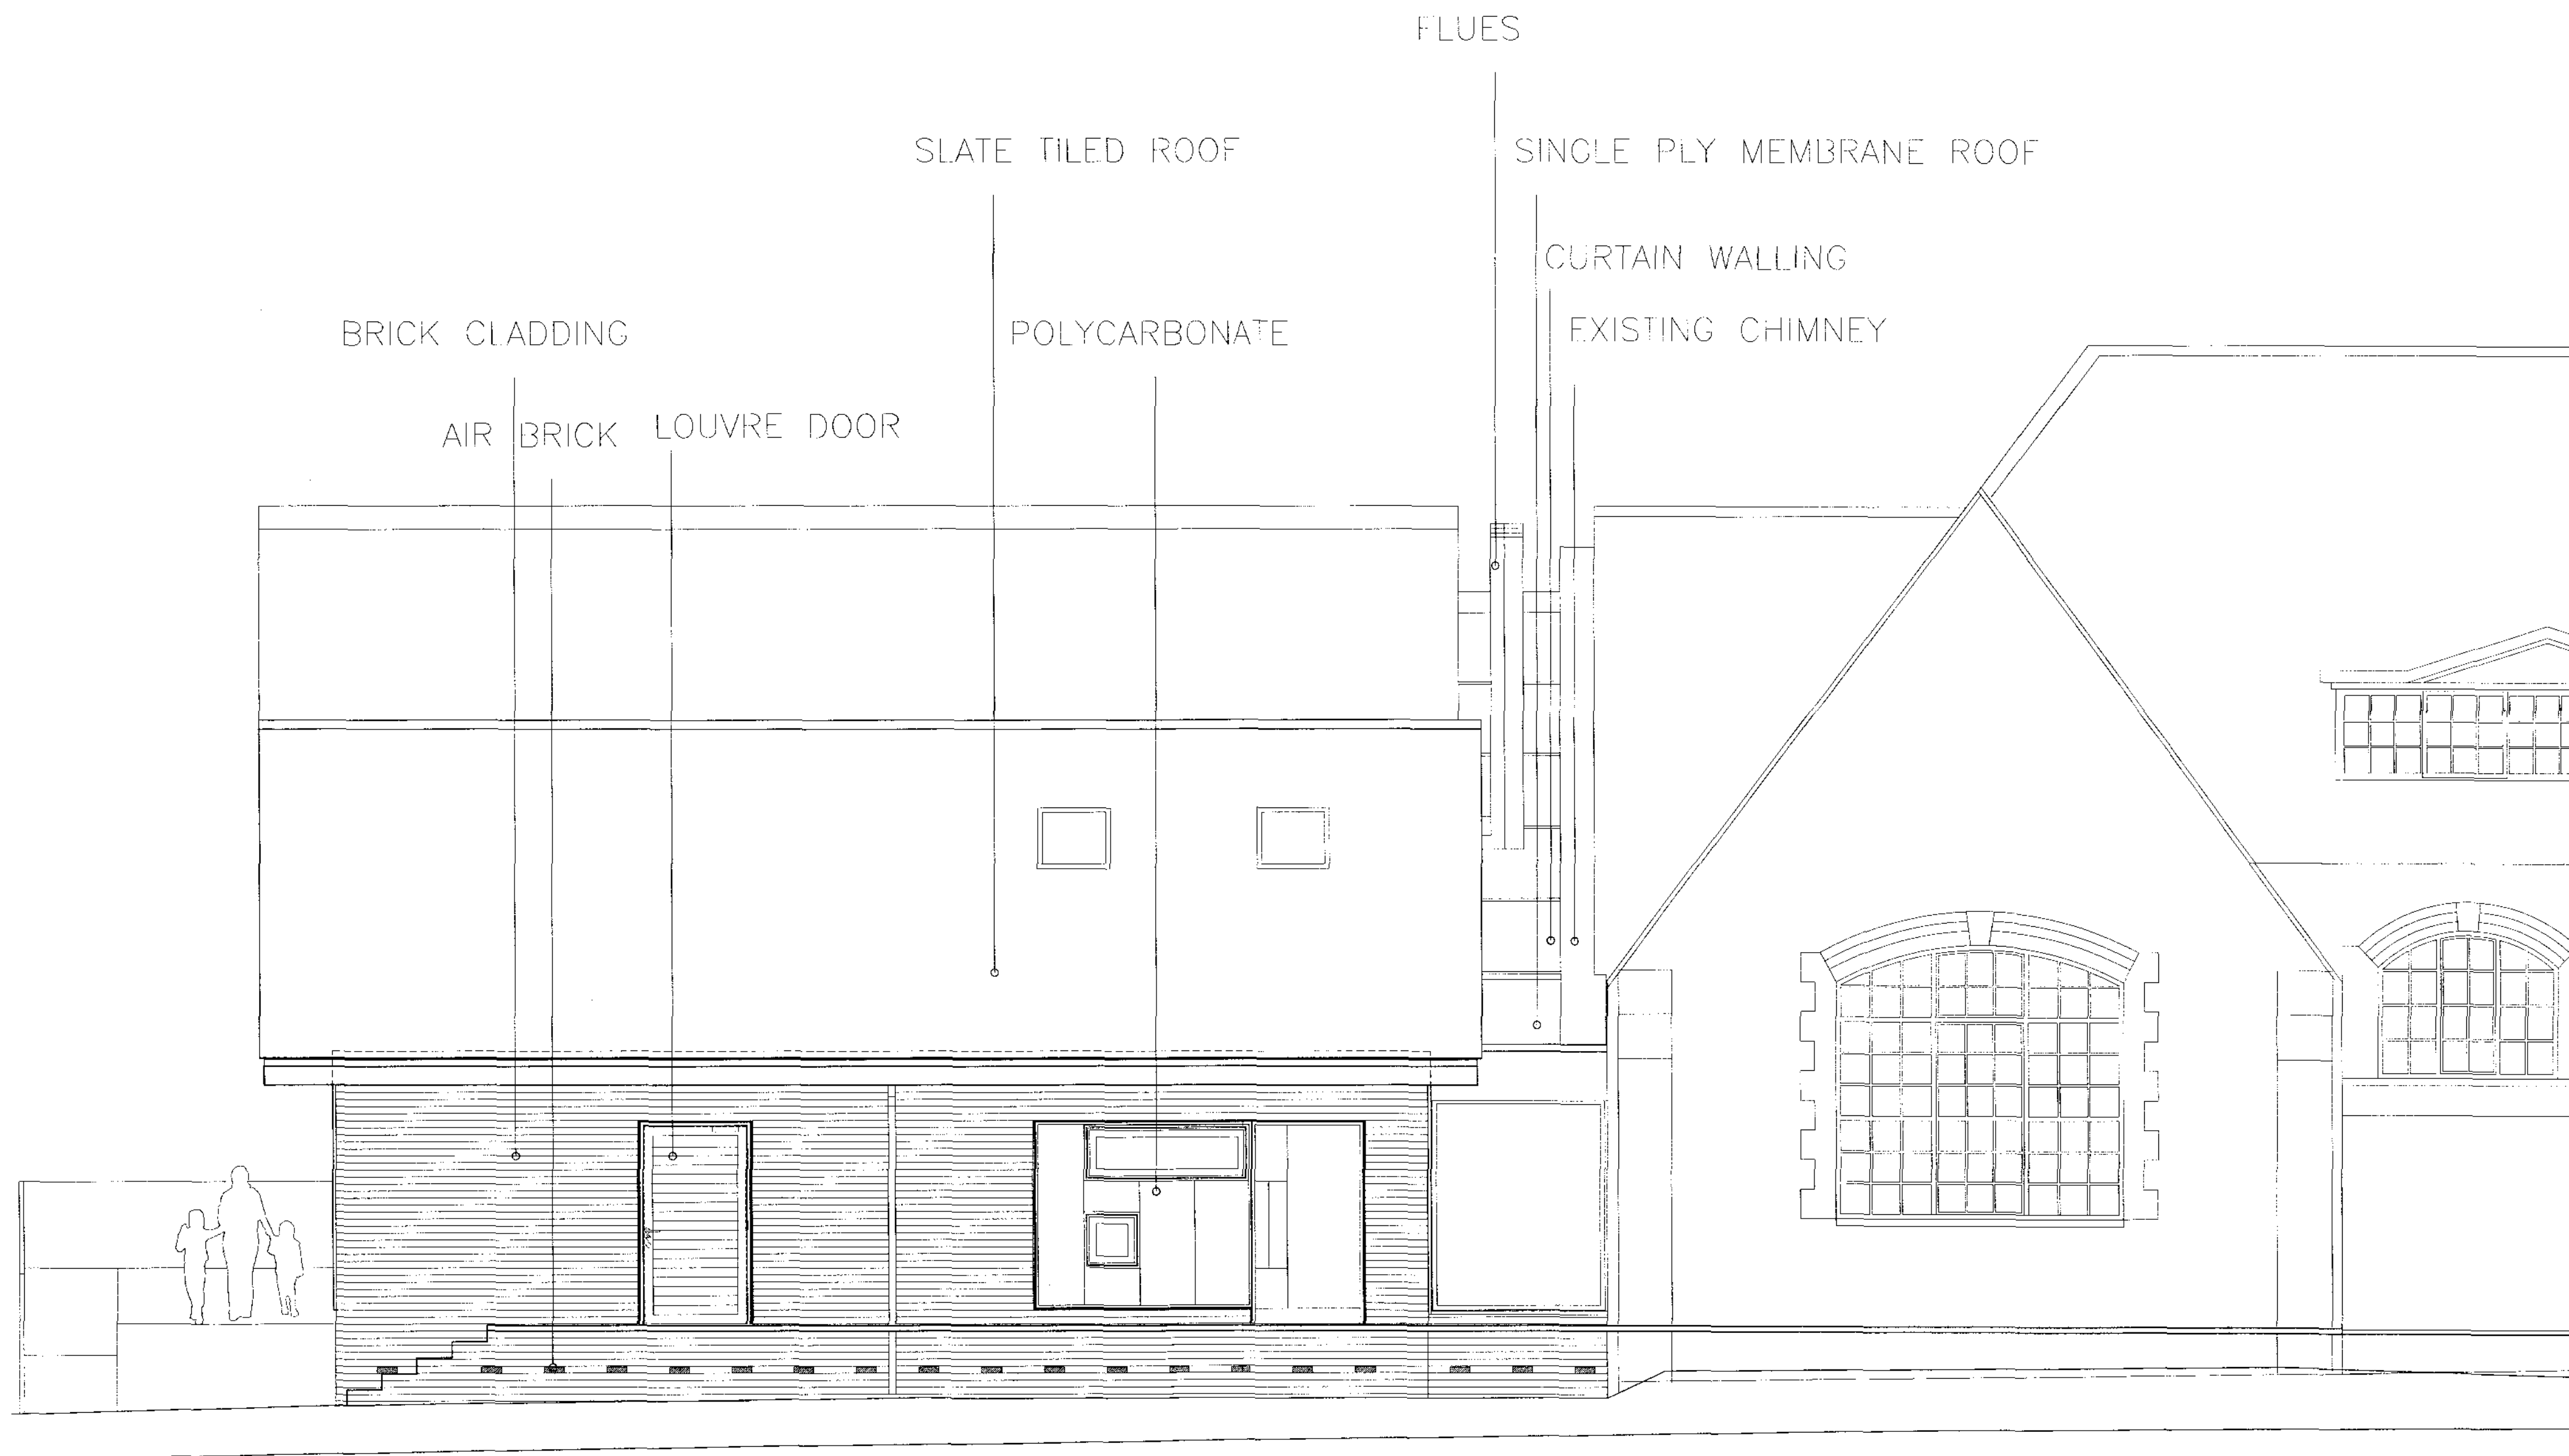

ASD 1 G07 SOUTH ELEVATION
AT GRID P

SOUTH ELEVATION AT ISLIP STREET

AMENDED DESIGN

B	17.02.10	MK	MK	CS	Planning amendment
A	27.01.10	MK	MK	CB	Air bricks moved. ASD 1 south elevation drawing add
REV	DATE	BY	CHECK	APPR	DESCRIPTION
DO NOT SCALE FROM THIS DRAWING. CHECK ALL DIMENSIONS ON SITE					
Haverstock Associates LLP					studio 10, cliff road studios cliff road, london, nw1 9an t: 020 7287 7878 f: 020 7287 5620 e: info@haverstock.com
JOB TITLE:					
KENTISH TOWN ASD UNIT					
DRAWING TITLE:					
PROPOSED SOUTH ELEVATION					
JOB NO:	907	DRAWING NO:	C2002	REVISION:	A
DRAWING STATUS:	CONSTRUCTION			SCALE(S):	1:50@A1 1:100@A3
DRAWN:	MK	CHECKED:	MK	APPR:	CB
					DATE 09.11.09