


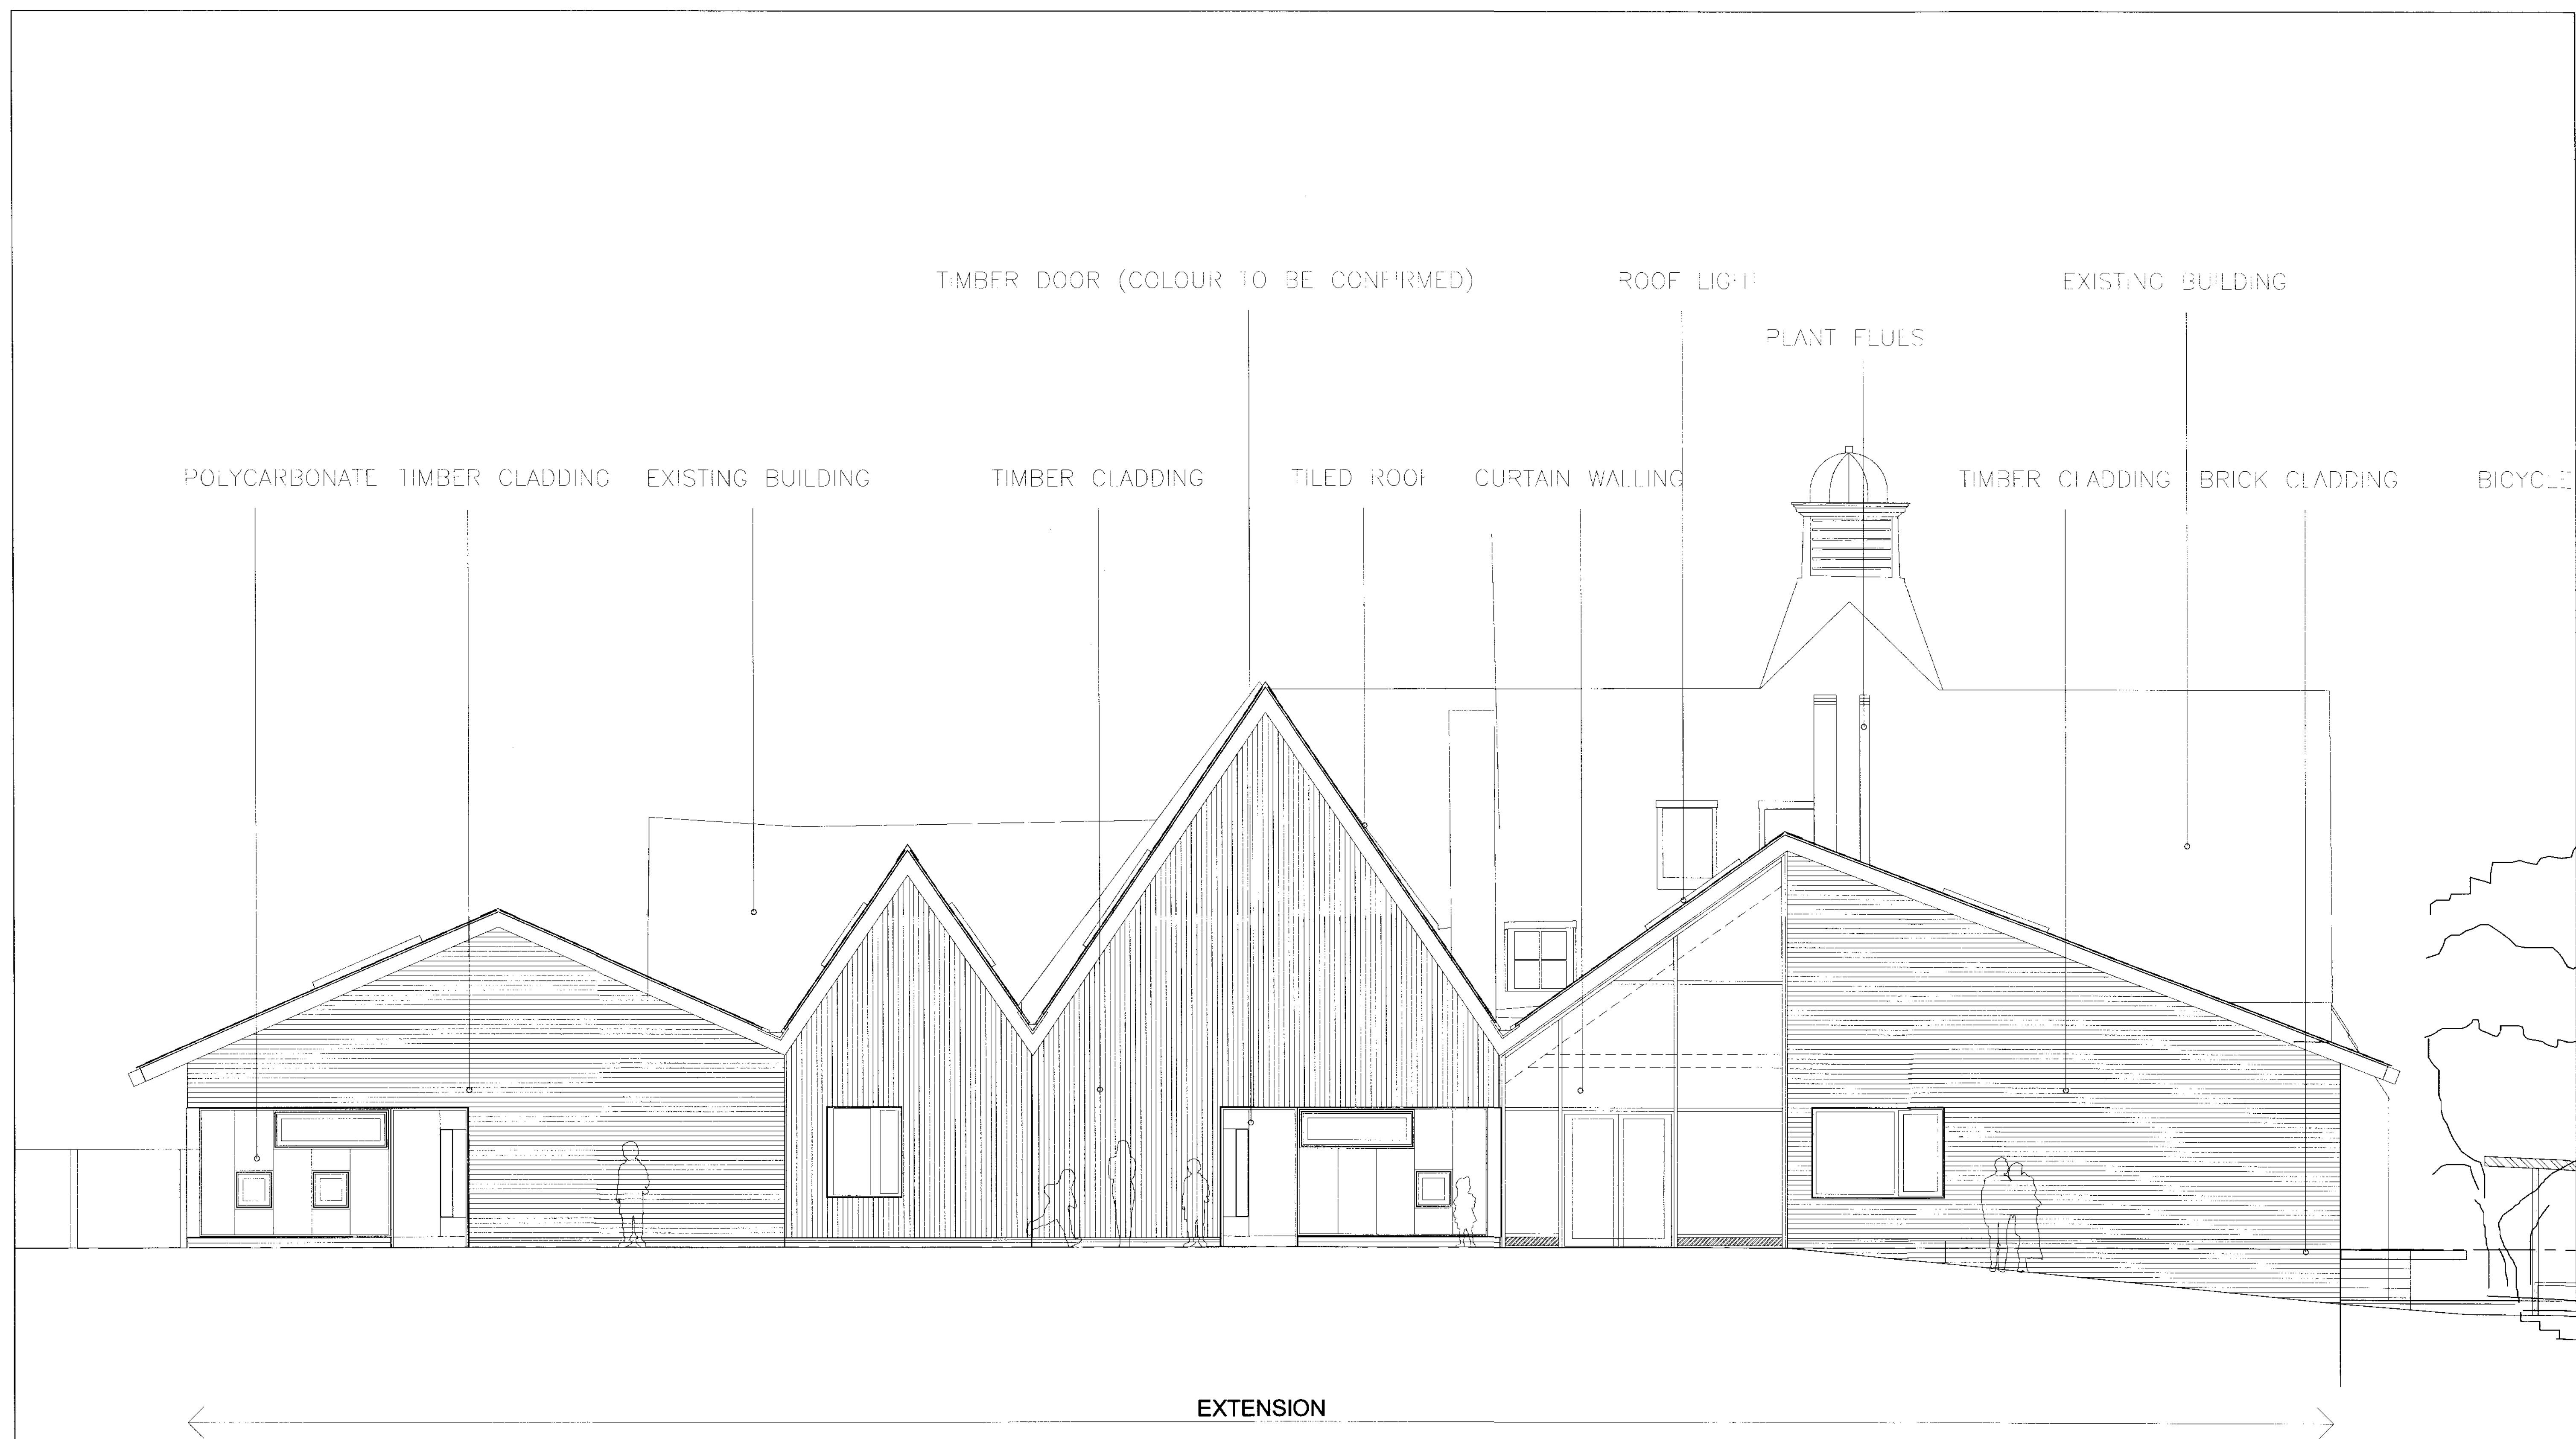

B	17.02.10	MK	MK	CB	planning amendment
A	23.11.09	CR	MK		steel setting out
REV	DATE	BY	CHECK	APPR	DESCRIPTION
DO NOT SCALE FROM THIS DRAWING. CHECK ALL DIMENSIONS ON SITE.					
Haverstock Associates LLP				studio 10, cliff road studios cliff road, london, nw11 8an t: 020 7287-7676 f: 020 7287-5020 e: info@haverstock.com	
				JOB TITLE:	
				KENTISH TOWN ASD UNIT	
				DRAWING TITLE:	
				PROPOSED WEST ELEVATION	
JOB NO:	DRAWING NO:	REVISION:	SCALE(S):		
907	C2003	B	1:50@A1		
DRAWING STATUS:			1:100@A3		
CONSTRUCTION					
DRAWN :	MK	CHECKED :	MK	APPR :	CB
			DATE: 09.11.09		