


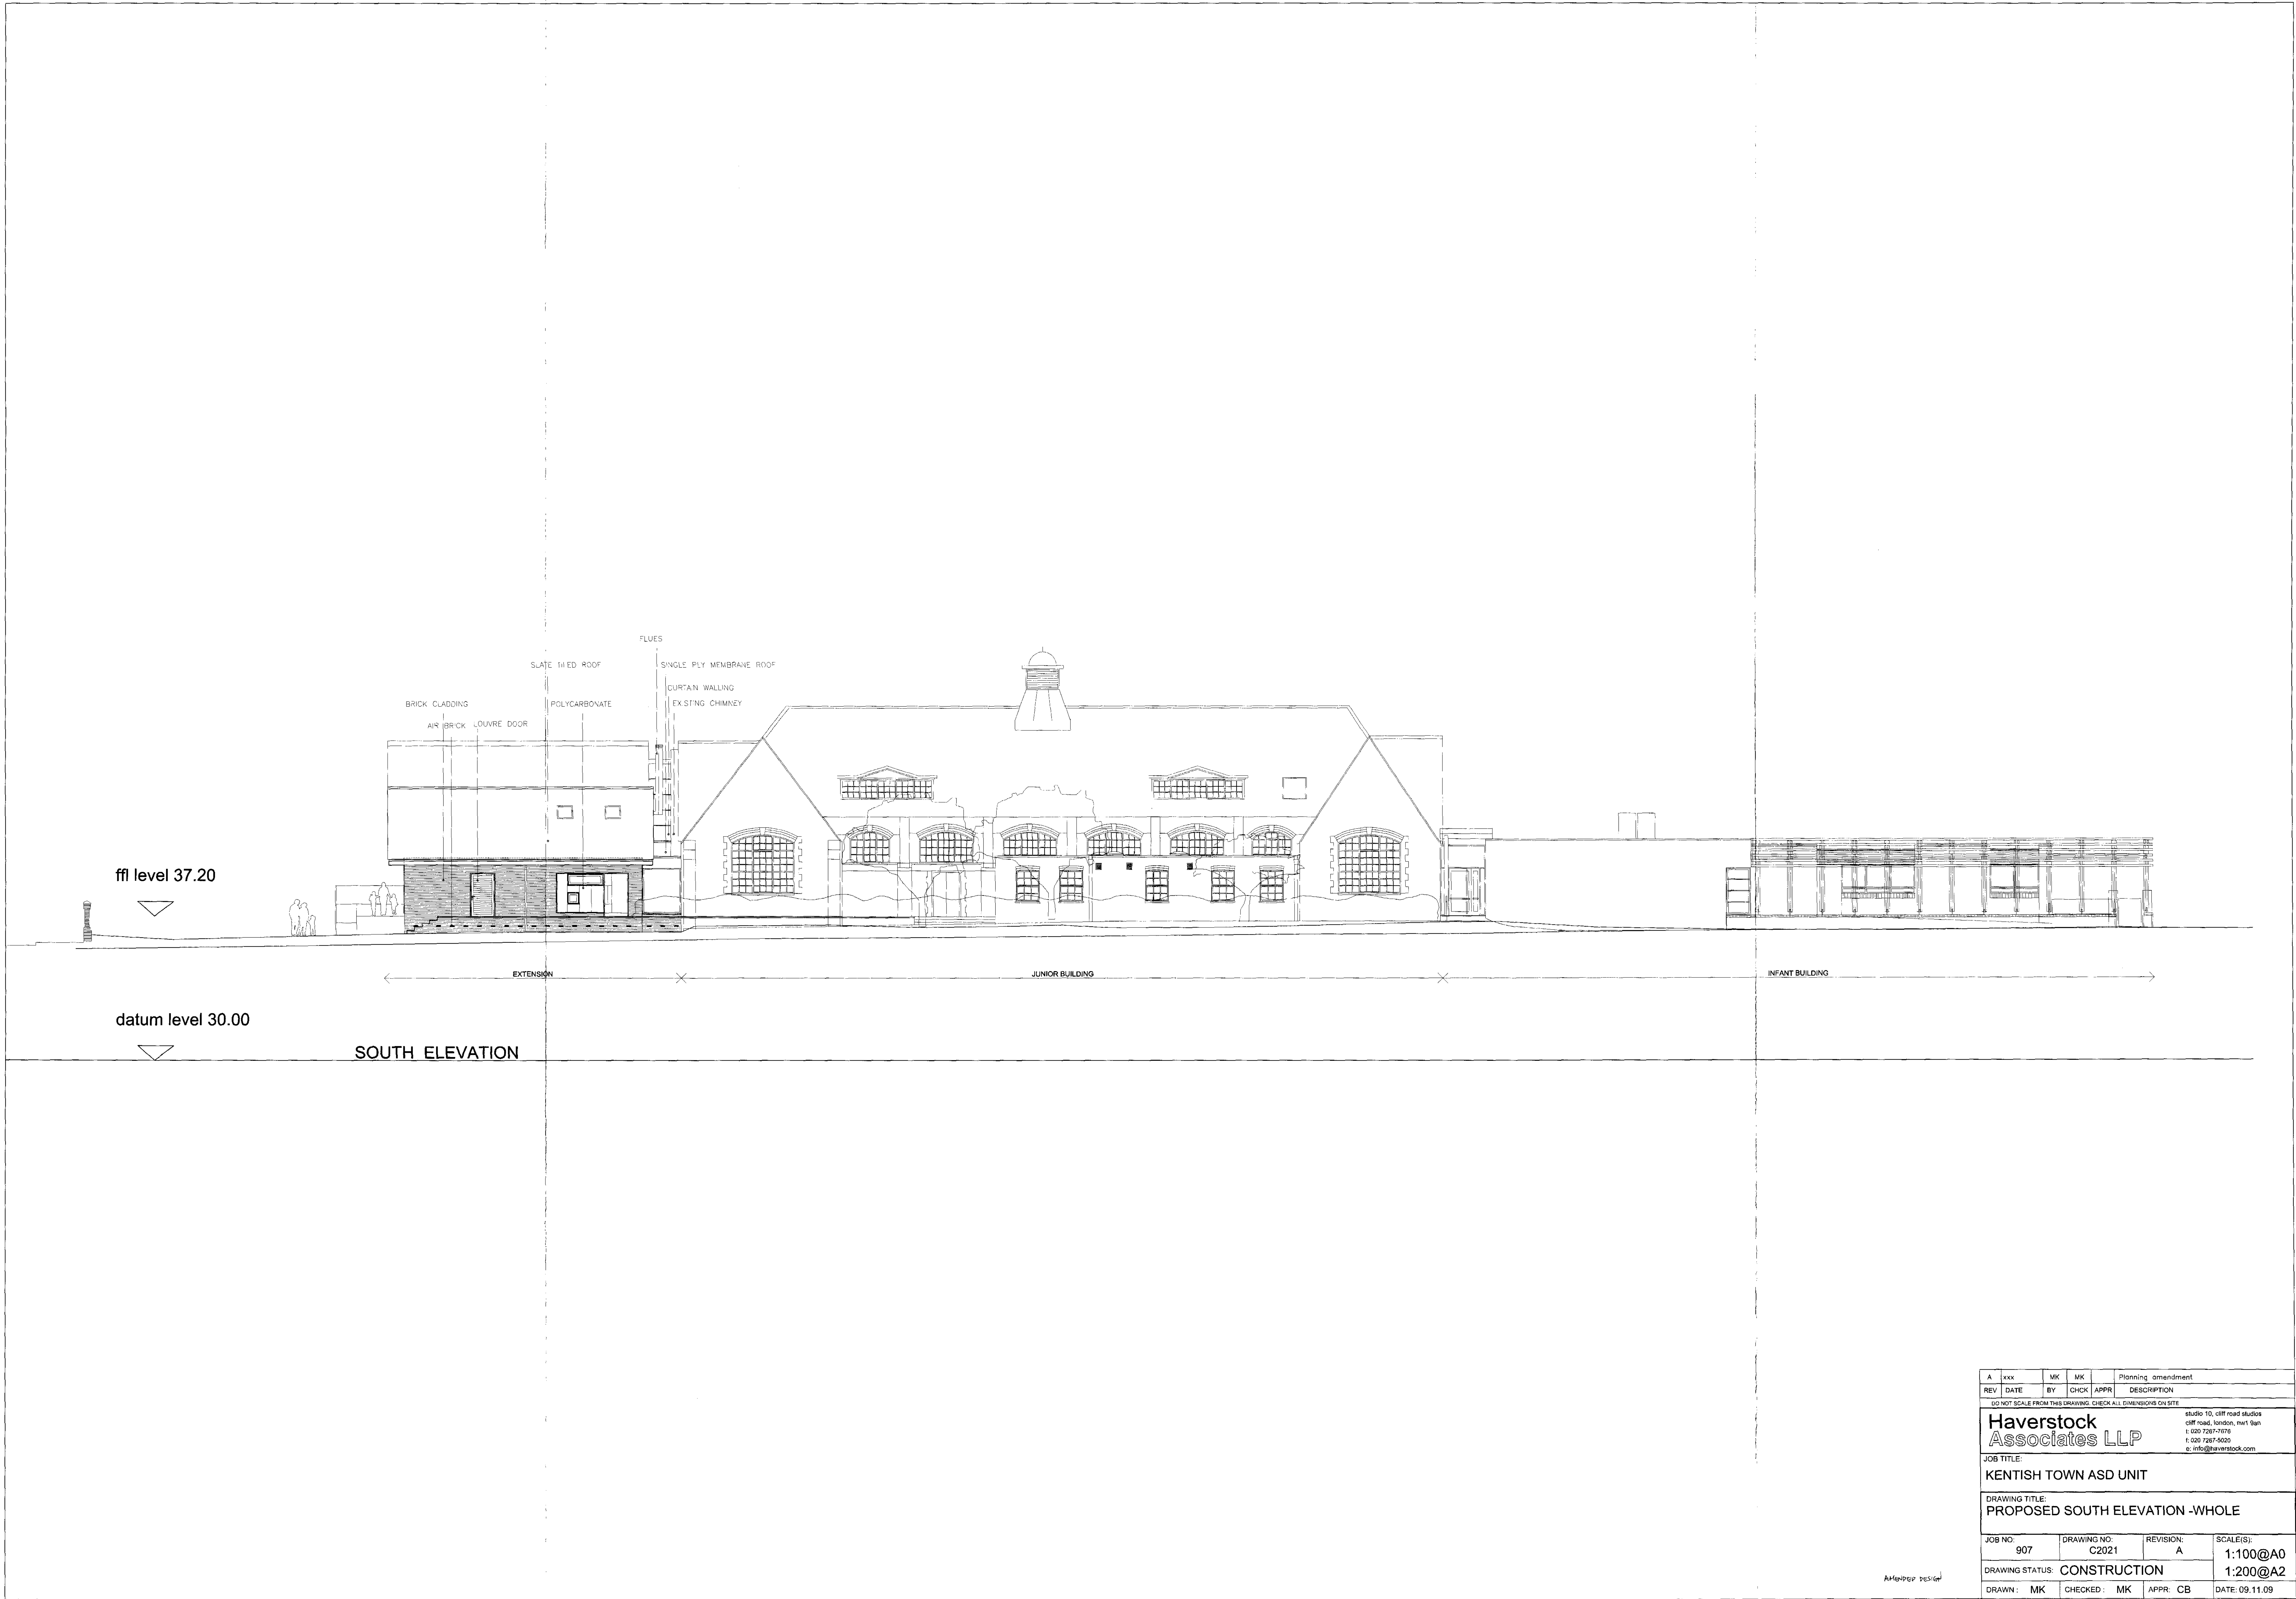

A	xxx	MK	MK	Planning amendment			
REV	DATE	BY	CHK	APPR	DESCRIPTION		
DO NOT SCALE FROM THIS DRAWING. CHECK ALL DIMENSIONS ON SITE							
Haverstock Associates LLP				studio 10, cliff road studios cliff road, london, nw1 9ah t: 020 7267-1070 f: 020 7267-5020 e: info@haverstock.com			
						JOB TITLE:	
						KENTISH TOWN ASD UNIT	
						DRAWING TITLE:	
						PROPOSED SOUTH ELEVATION -WHOLE	
JOB NO: 907		DRAWING NO: C2021		REVISION: A			
DRAWING STATUS: CONSTRUCTION				SCALE(S): 1:100@A0 1:200@A2			
DRAWN : MK		CHECKED : MK		APPR: CB			
DATE: 09.11.09							