


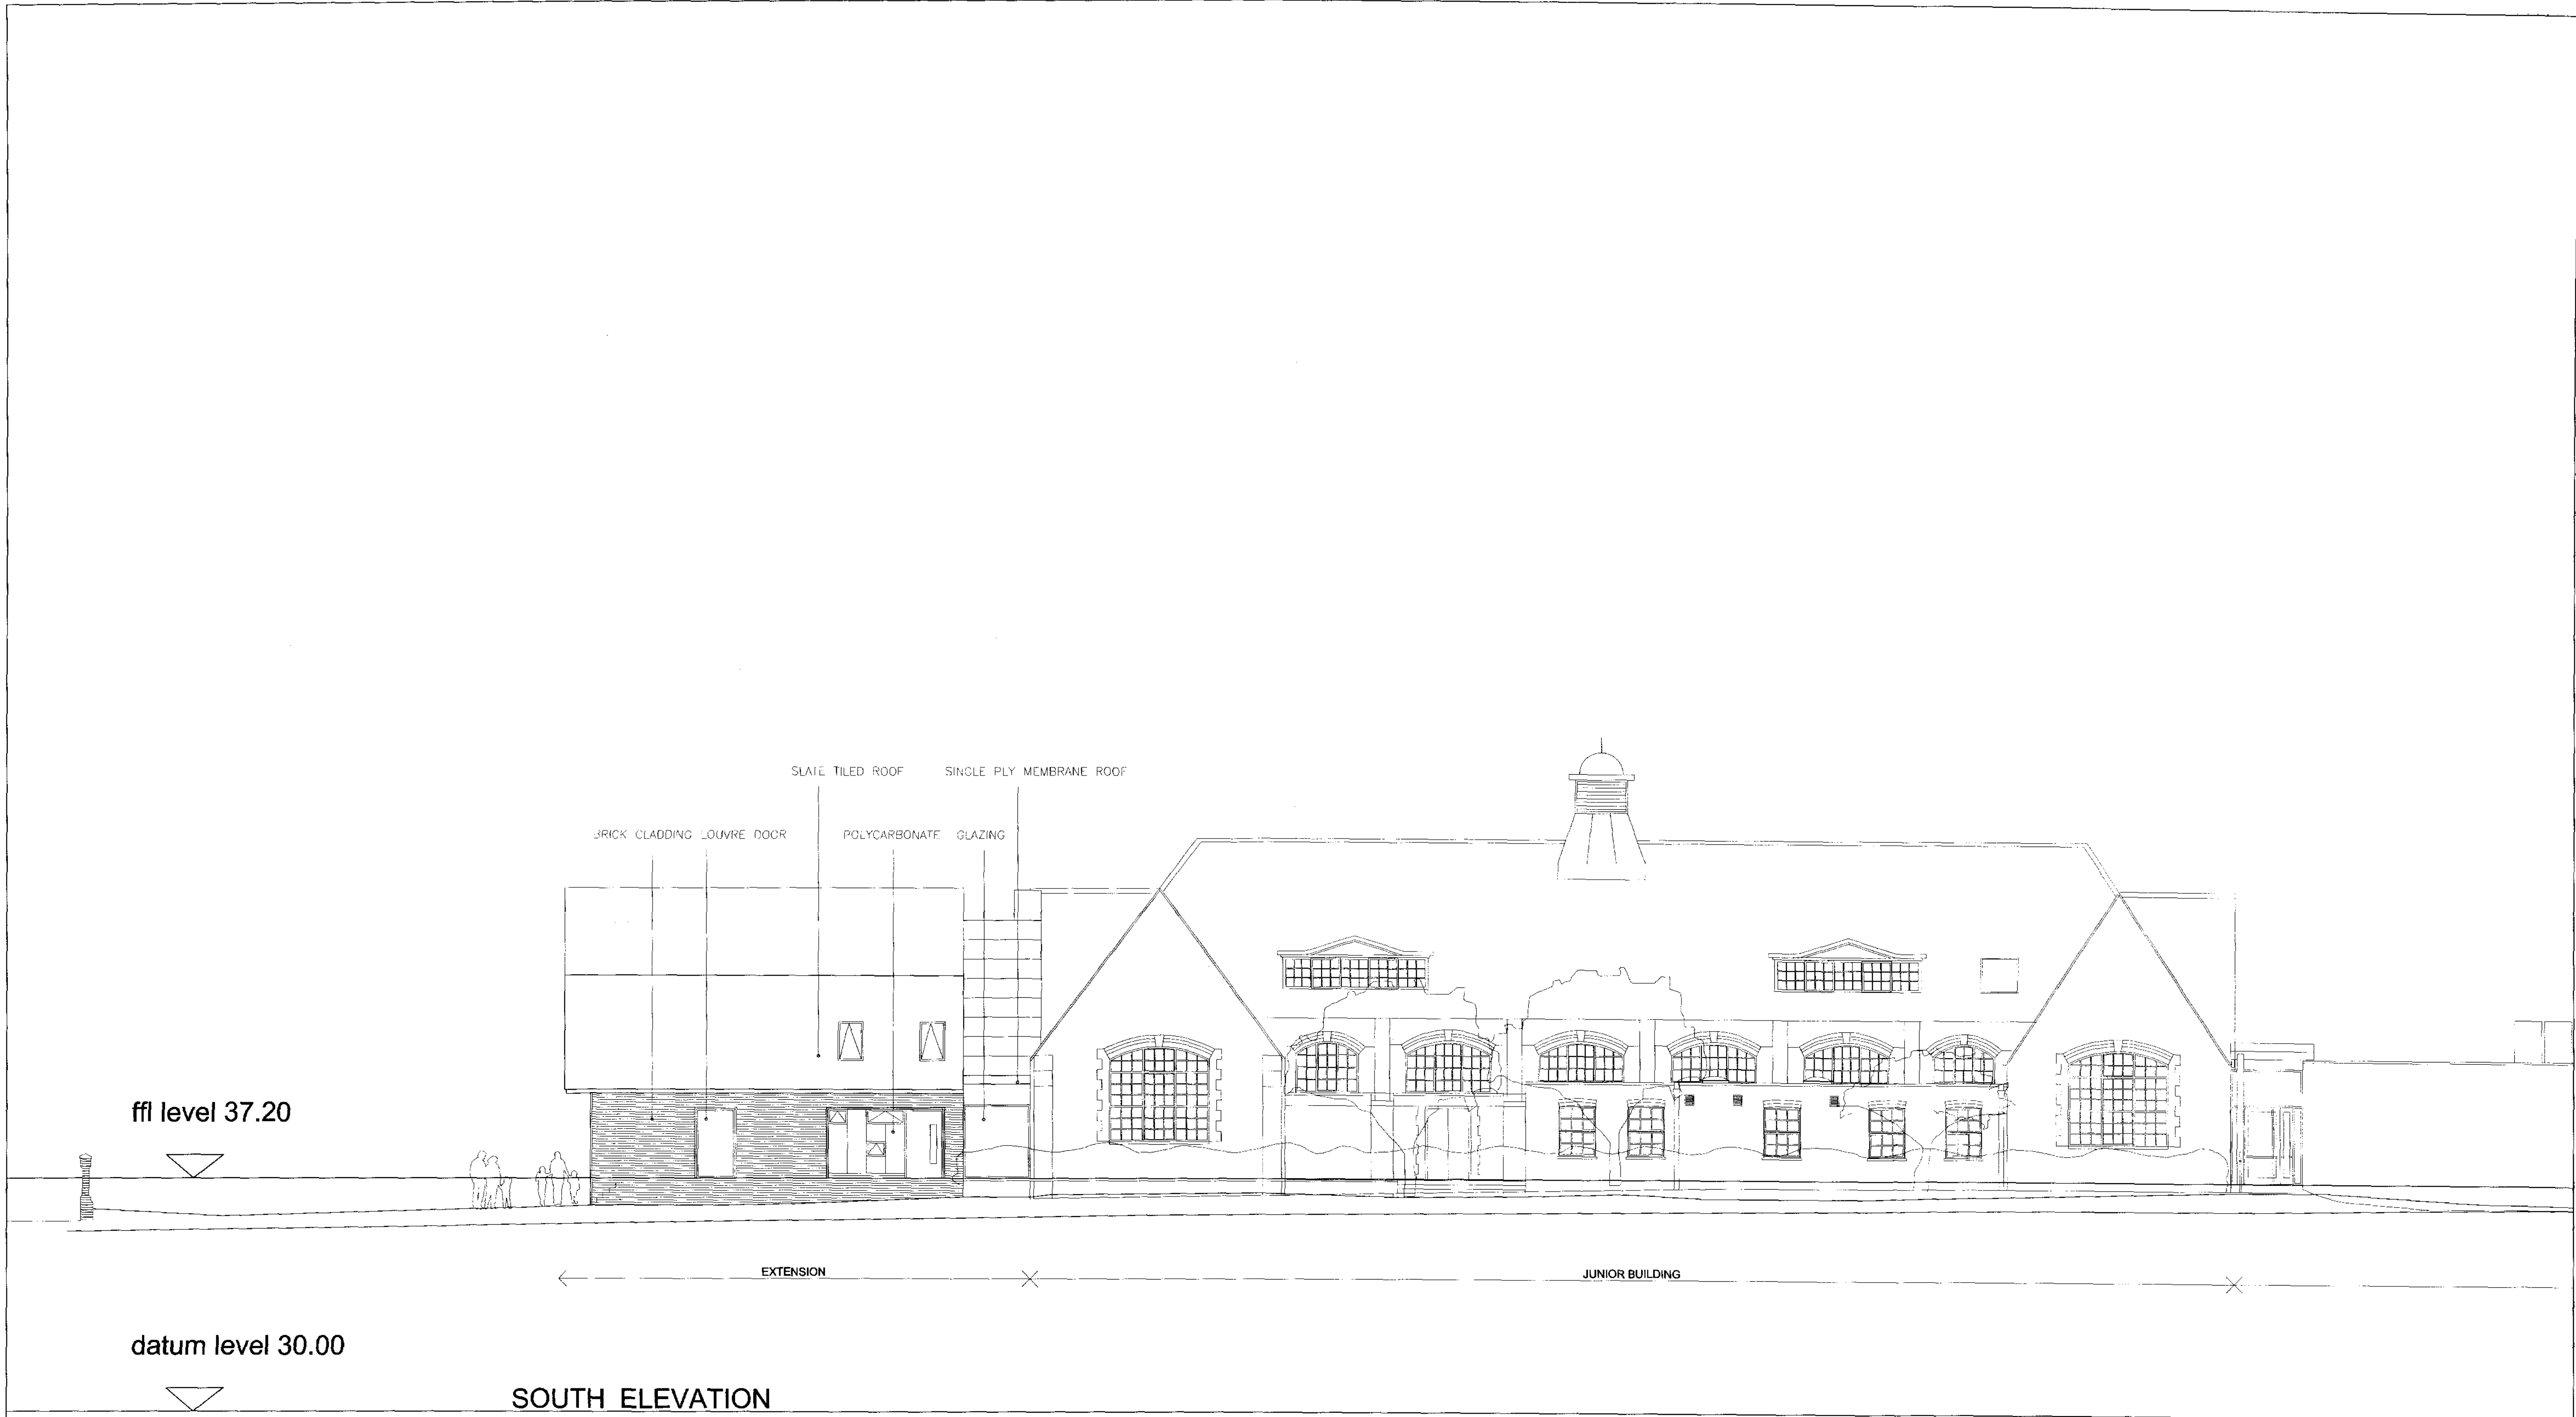

ORIGINAL APPLICATION

REV	DATE	BY	CHKD	APPR	DESCRIPTION
DO NOT SCALE FROM THIS DRAWING. CHECK ALL DIMENSIONS ON SITE.					
Haverstock Associates LLP					studio 10, cliff road studios cliff road, london, nw1 7bn t: 020 7287 7676 f: 020 7287 2020 e: info@haverstock.org
JOB TITLE:					
KENTISH TOWN ASD UNIT					
DRAWING TITLE:					
PROPOSED SOUTH ELEVATION					
JOB NO:	907	DRAWING NO:	PL2002	REVISION:	SCALE(S):
DRAWING STATUS:	PLANNING				1:100@A1 1:200@A3
DRAWN:	MK	CHECKED:	MK	APPR:	CB
					DATE: 02.02.09