



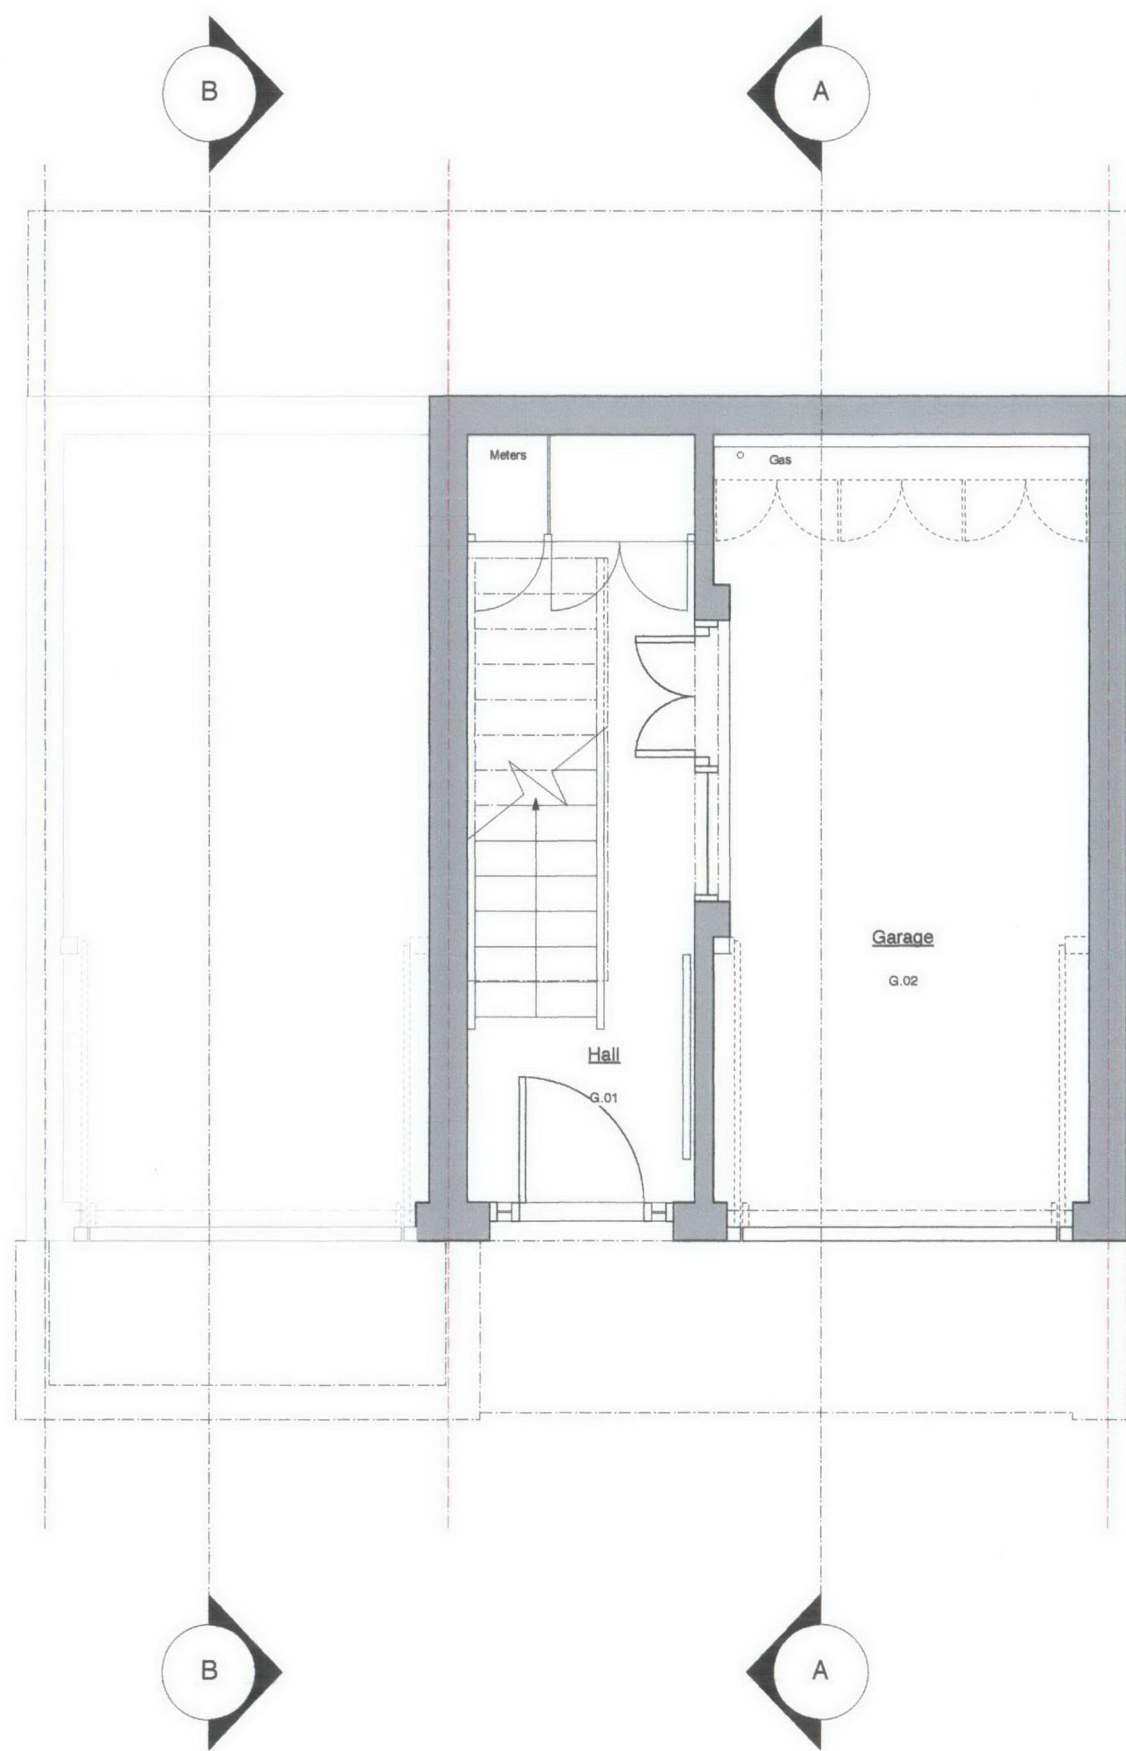

1 Ground Floor Plan - Existing
Scale: 1:50 @ A3

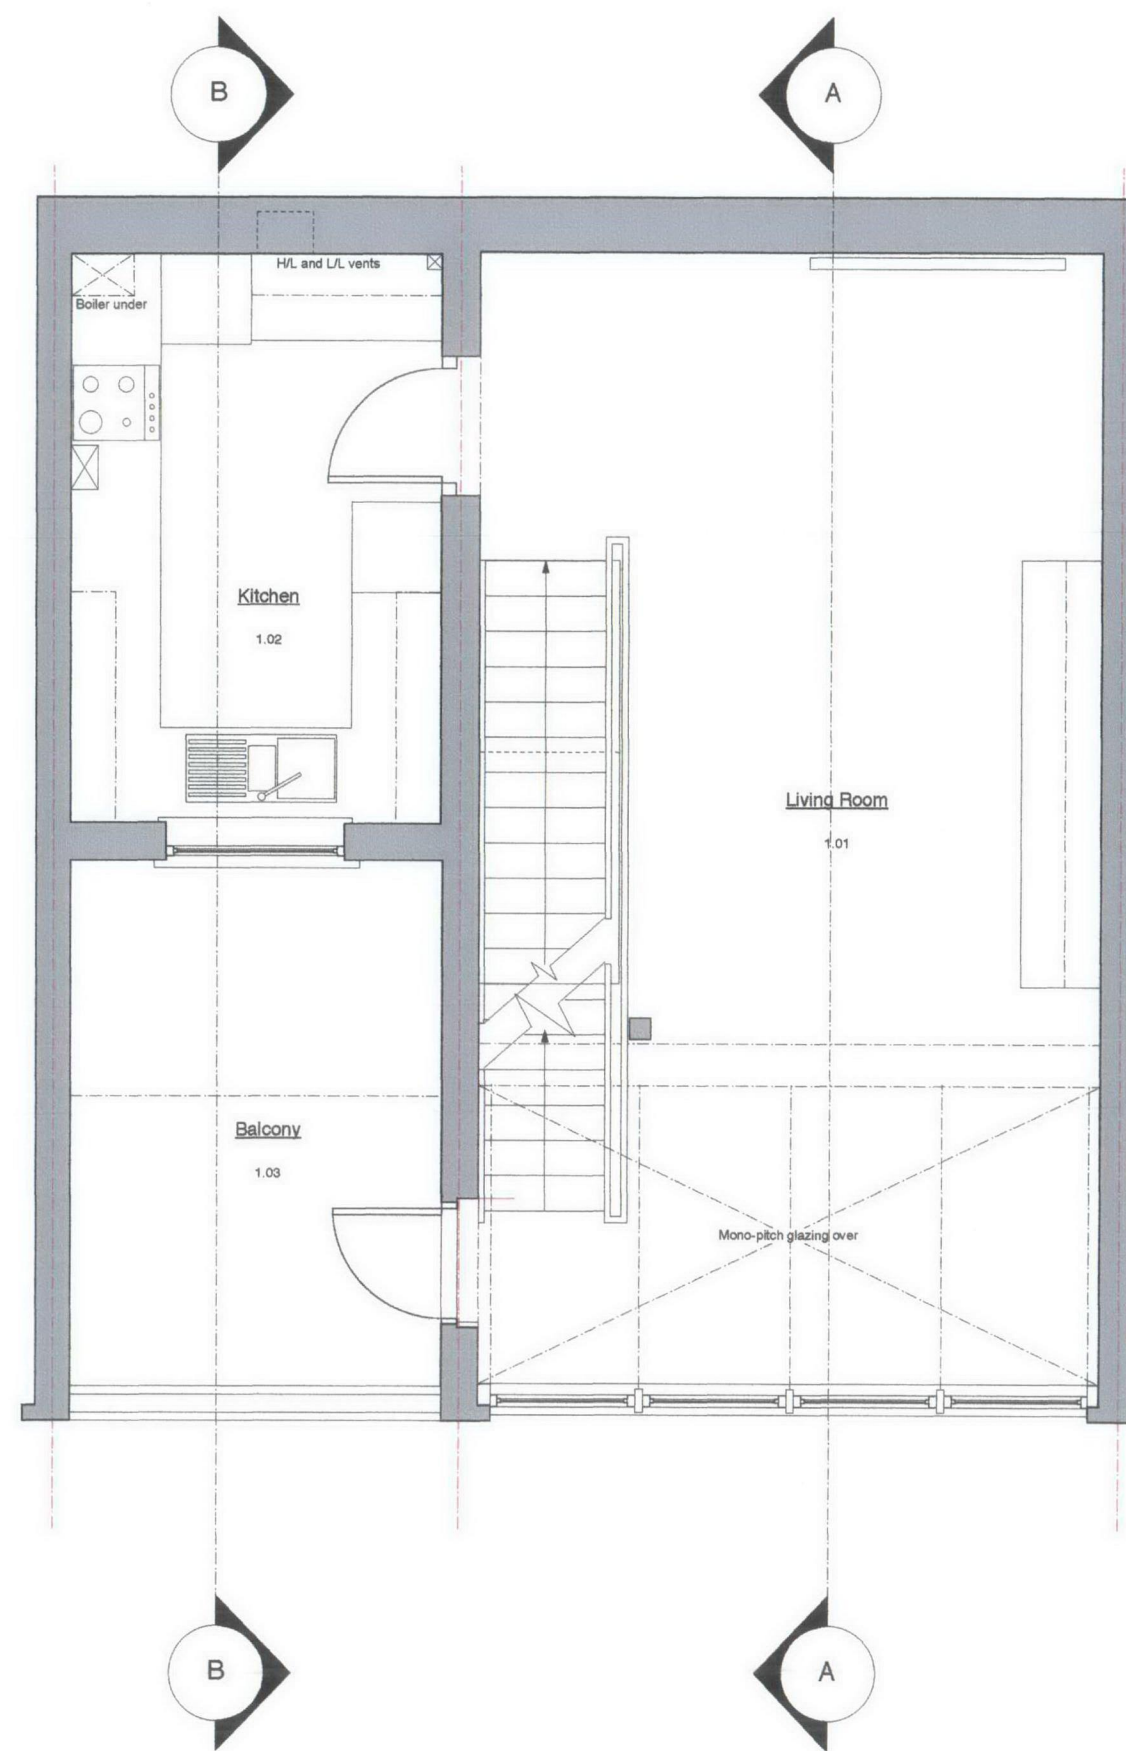

2 First Floor Plan - Existing
Scale: 1:50 @ A3

for planning

DRAWING NOT TO BE SCALED.
ALL DIMENSIONS TO BE CHECKED ON SITE.
REFER TO ALL OTHER RELEVANT DRAWING AND SPECIFICATIONS.
IN CASE OF ANY DISCREPANCY OR AMBIGUITY REFER TO C.A

PROJECT	4 Lakis Close
DRAWING	Ground and First Floor Plans - Existing
SCALE	1:50 @ A3
DATE	February 2010
DRAWING	306-1.PL.01
REV	-A-

EVONORT
architects + designers
24 The Vale, Merton, London, SE15 5JG • 020 8610 9311 • studio@evonort.co.uk