


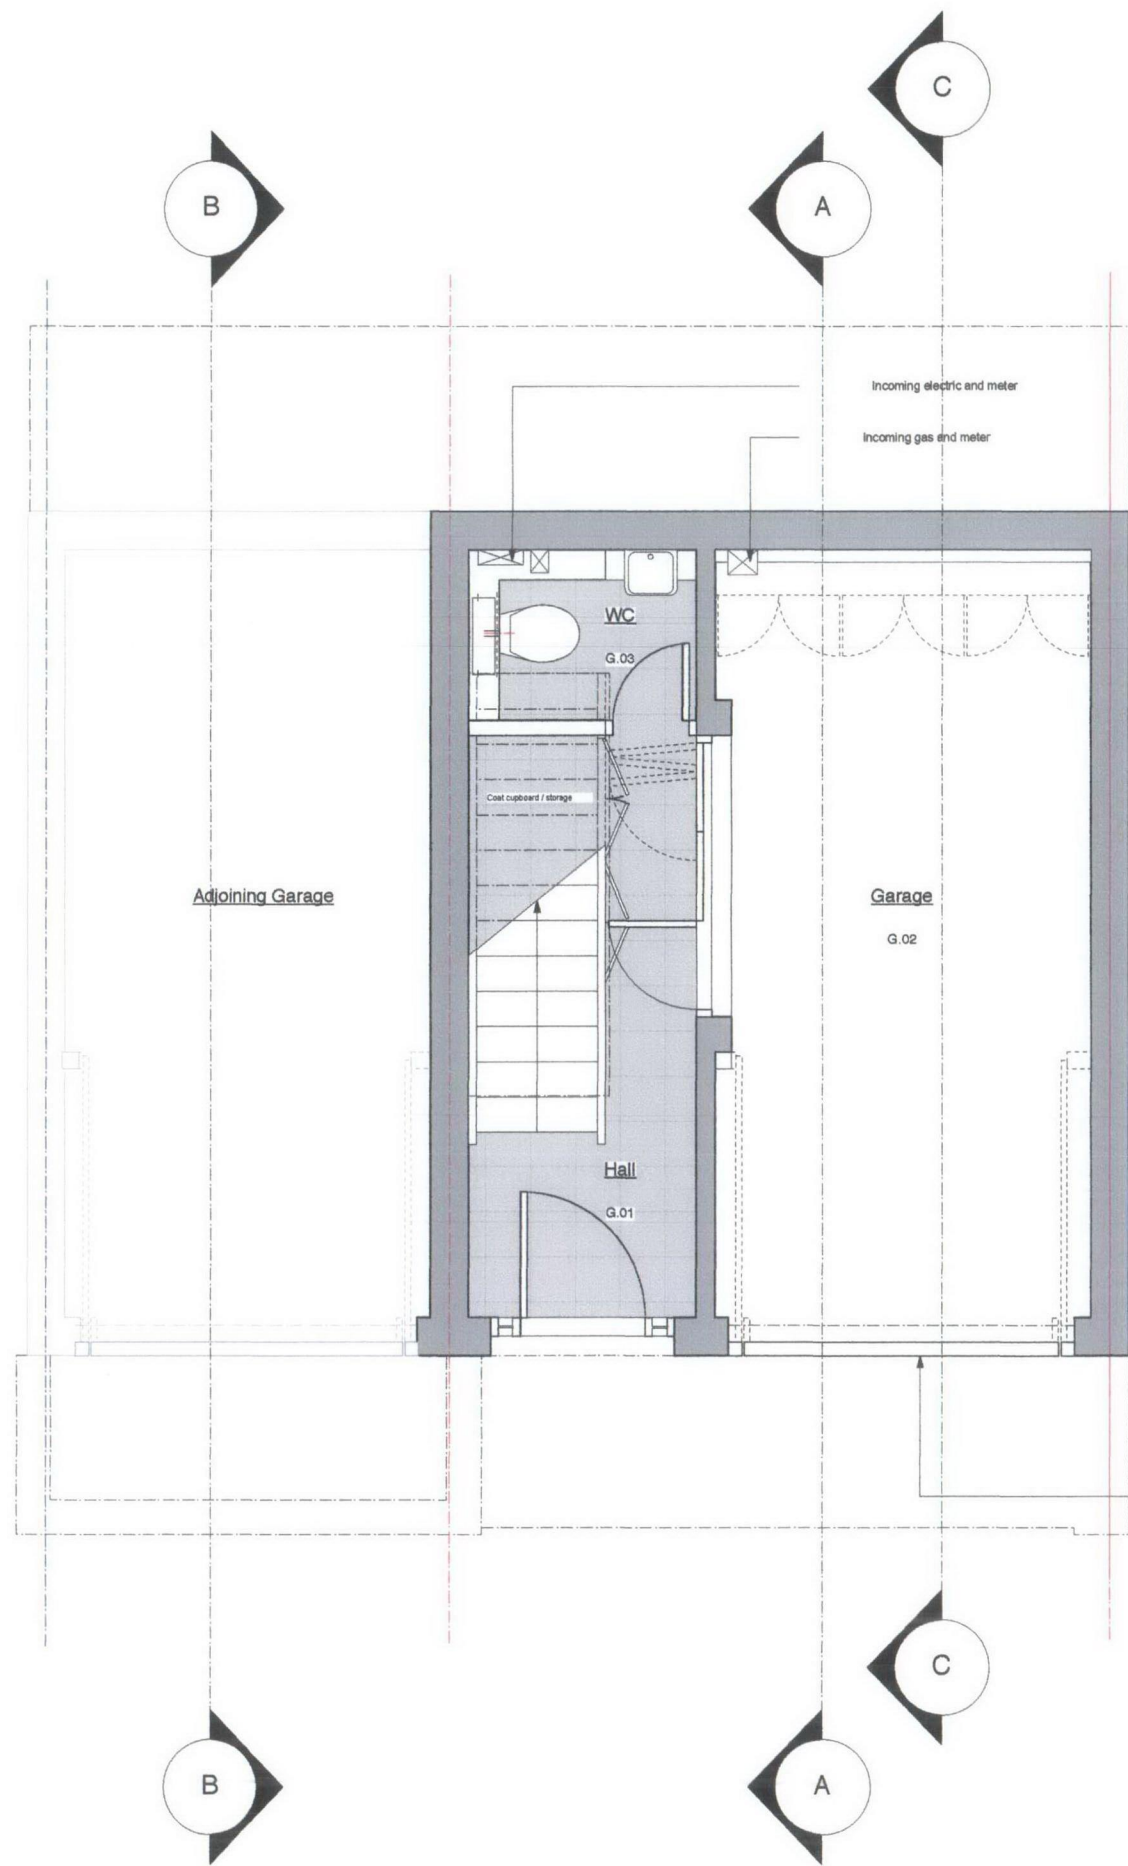


1

Ground Floor Plan - Proposed
Scale: 1:50 @ A3

Existing garage door to be refurbished

New double glazed windows to enclose existing balcony

New double glazed windows to replace existing

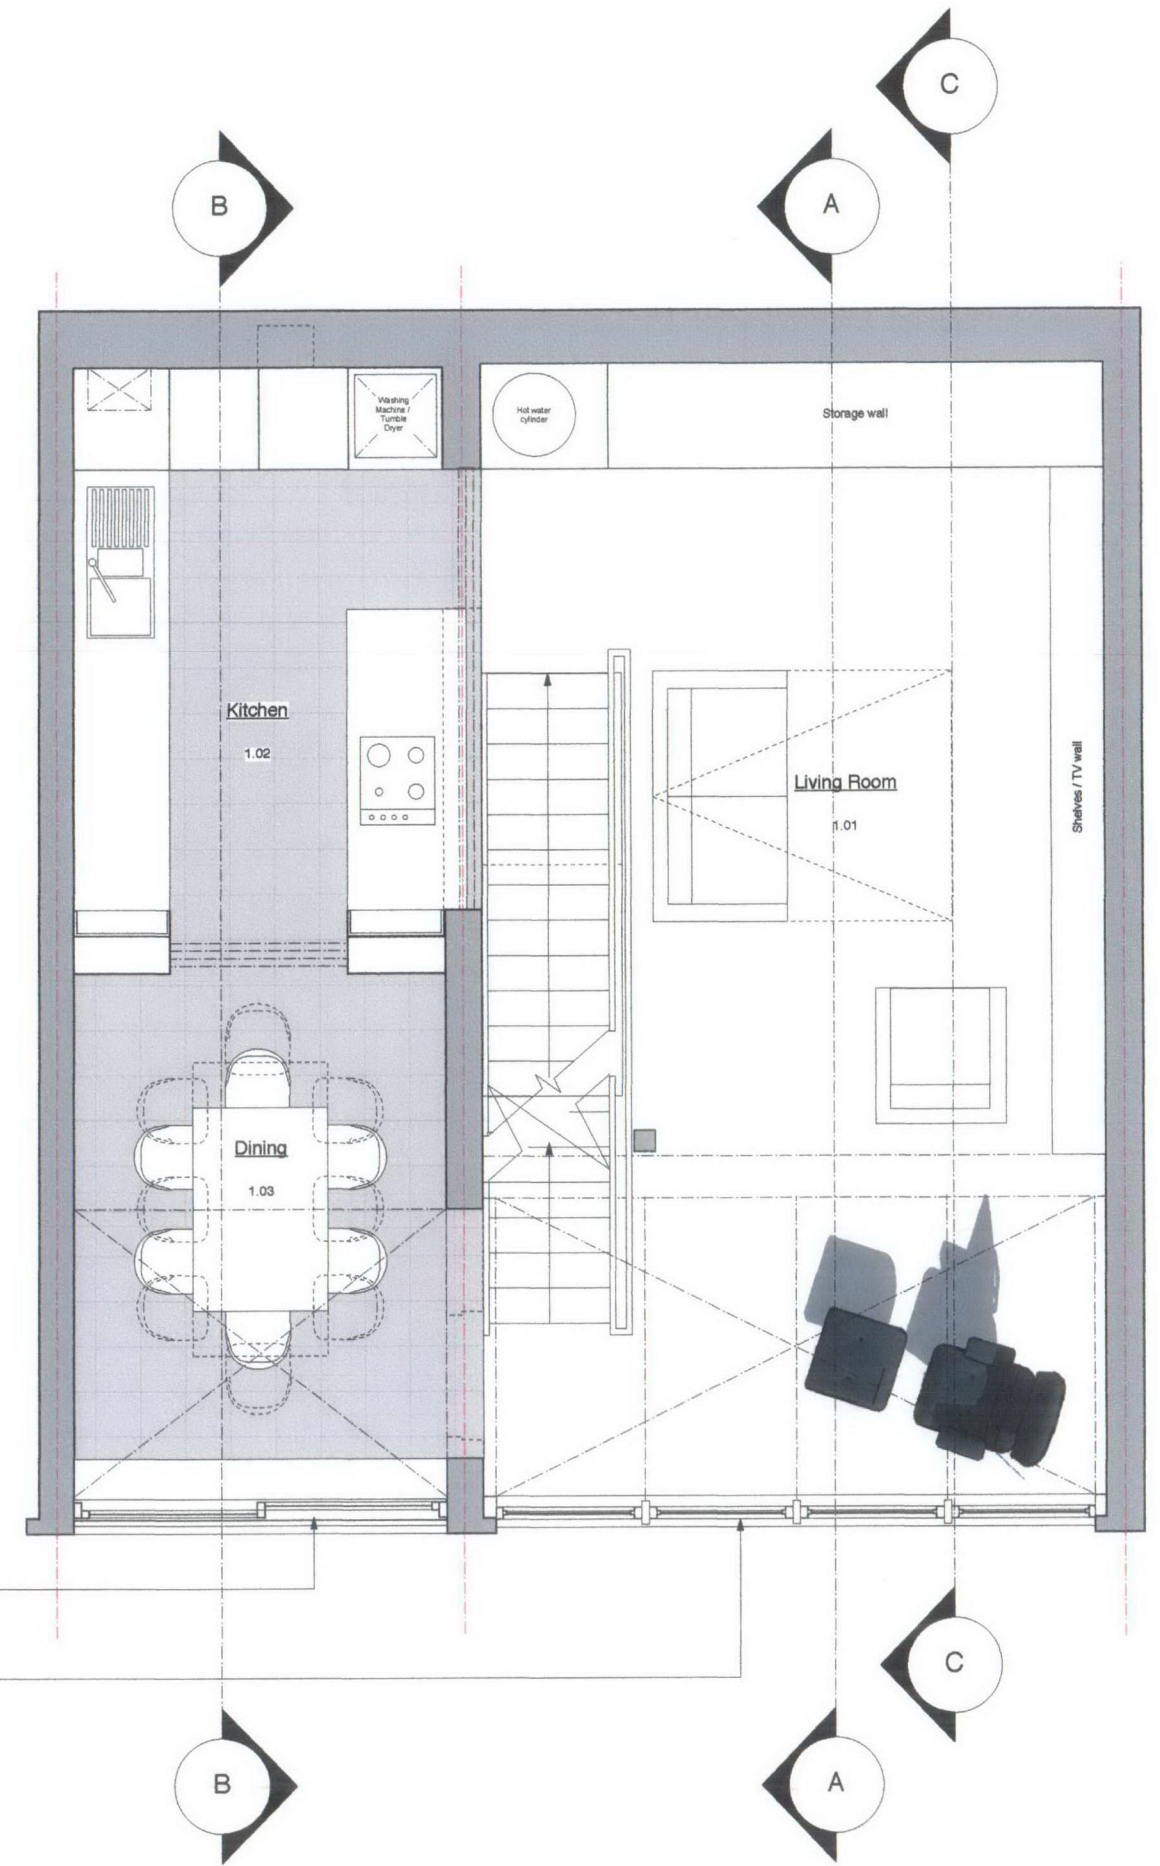

2

First Floor Plan - Proposed
Scale: 1:50 @ A3

for planning

DRAWING NOT TO BE SCALED.
ALL DIMENSIONS TO BE CHECKED ON SITE.

REFER TO ALL OTHER RELEVANT DRAWING AND SPECIFICATIONS.
IN CASE OF ANY DISCREPANCY OR AMBIGUITY REFER TO C.A

PROJECT	4 Lakis Close
DRAWING	Ground and First Floor Plans - Proposed
SCALE	1:50 @ A3
DATE	February 2010
DRAWING	306-1.PL.06
REV	

EVONORT
architects + designers
2a Trafalgar Mews London E8 5JG • 020 8510 9211 • studio@evonort.co.uk