




1 Second Floor Plan - Proposed
Scale: 1:50 @ A3

- New skylights
- Existing water tank housing to be removed
- Existing redundant satellite dish to be removed
- New double glazed window to replace existing
- New double glazed roof to enclose existing balcony
- New double glazed roof to replace existing

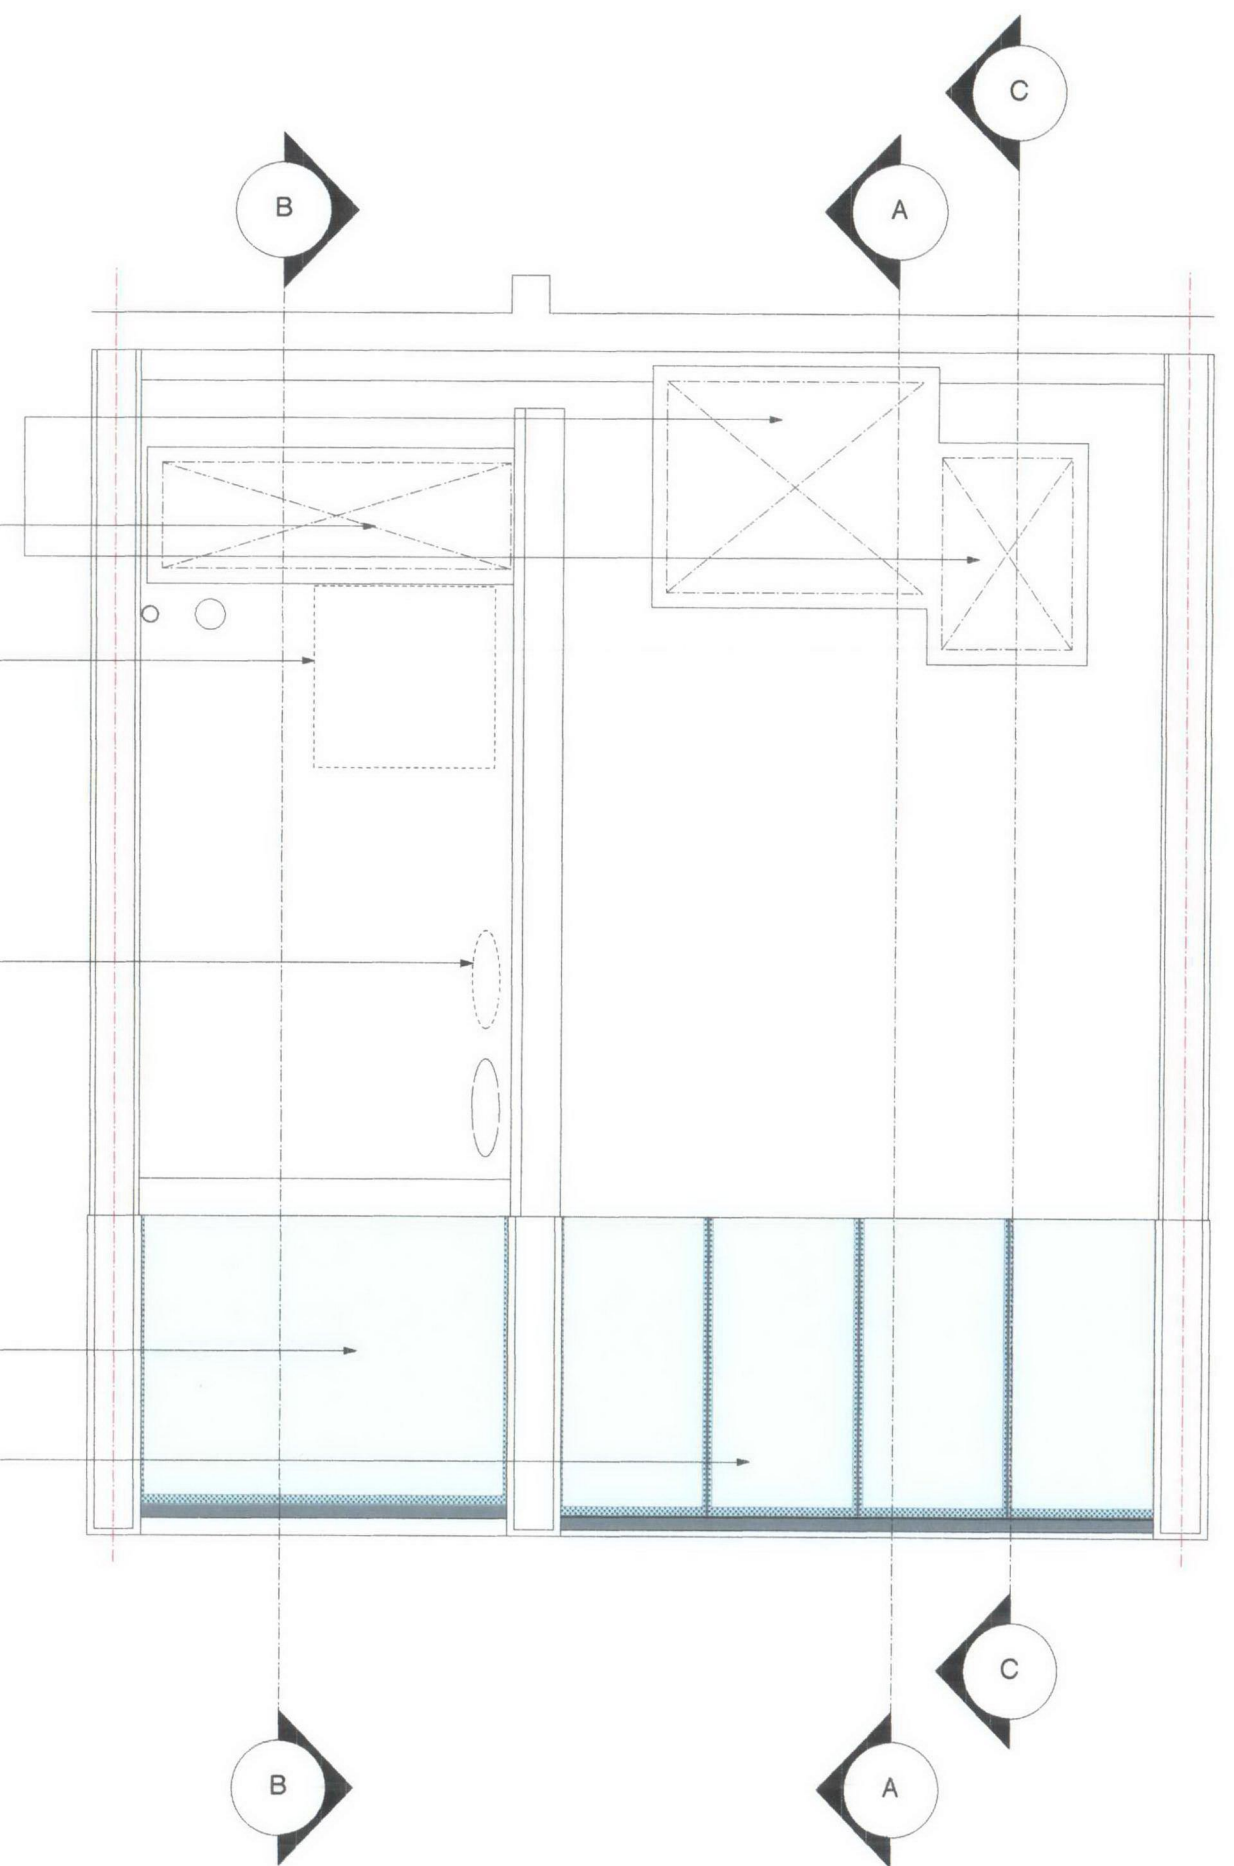

2 Roof Plan - Proposed
Scale: 1:50 @ A3

for planning

DRAWING NOT TO BE SCALED.
ALL DIMENSIONS TO BE CHECKED ON SITE.
REFER TO ALL OTHER RELEVANT DRAWING AND SPECIFICATIONS.
IN CASE OF ANY DISCREPANCY OR AMBIGUITY REFER TO C.A

PROJECT	4 Lakis Close
DRAWING	Second and Roof Floor Plans - Proposed
SCALE	1:50 @ A3
DATE	February 2010
DRAWING	306-1.PL.07
REV	-A-

EVONORT
architects + designers
2a Trafalgar Works London E9 5JQ • 020 8510 8311 • studio@evonort.co.uk