

New double glazed window to replace existing

1

Second Floor Plan - Proposed  
Scale: 1:100 @ A3


New skylights

Existing water tank housing to be removed

Existing redundant satellite dish to be removed

New double glazed window to replace existing

New double glazed roof to enclose existing balcony

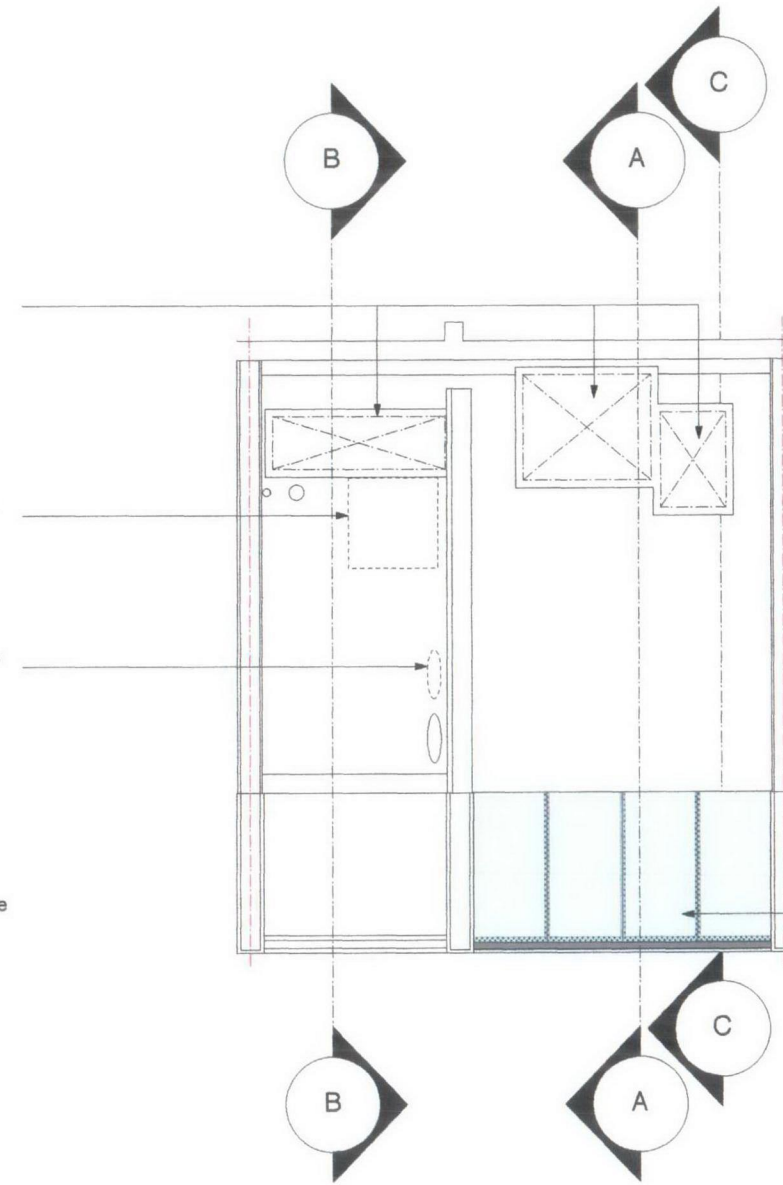

New double glazed roof to enclose existing balcony

2

Roof Plan - Proposed  
Scale: 1:100 @ A3


REVISIONS

for planning

DRAWING NOT TO BE SCALED.  
ALL DIMENSIONS TO BE CHECKED ON SITE.  
REFER TO ALL OTHER RELEVANT DRAWING AND SPECIFICATIONS.  
IN CASE OF ANY DISCREPANCY OR AMBIGUITY REFER TO C.A

PROJECT	4 Lakis Close
DRAWING	Second and Roof Floor Plans - Proposed
SCALE	1:100 @ A3
DATE	February 2010
DRAWING	306-3.PL.06
REV	-A-

**EVONORT**  
architects + designers  
24 Trelford Mews London E8 5JQ • 020 8610 9211 • ead@evonort.co.uk

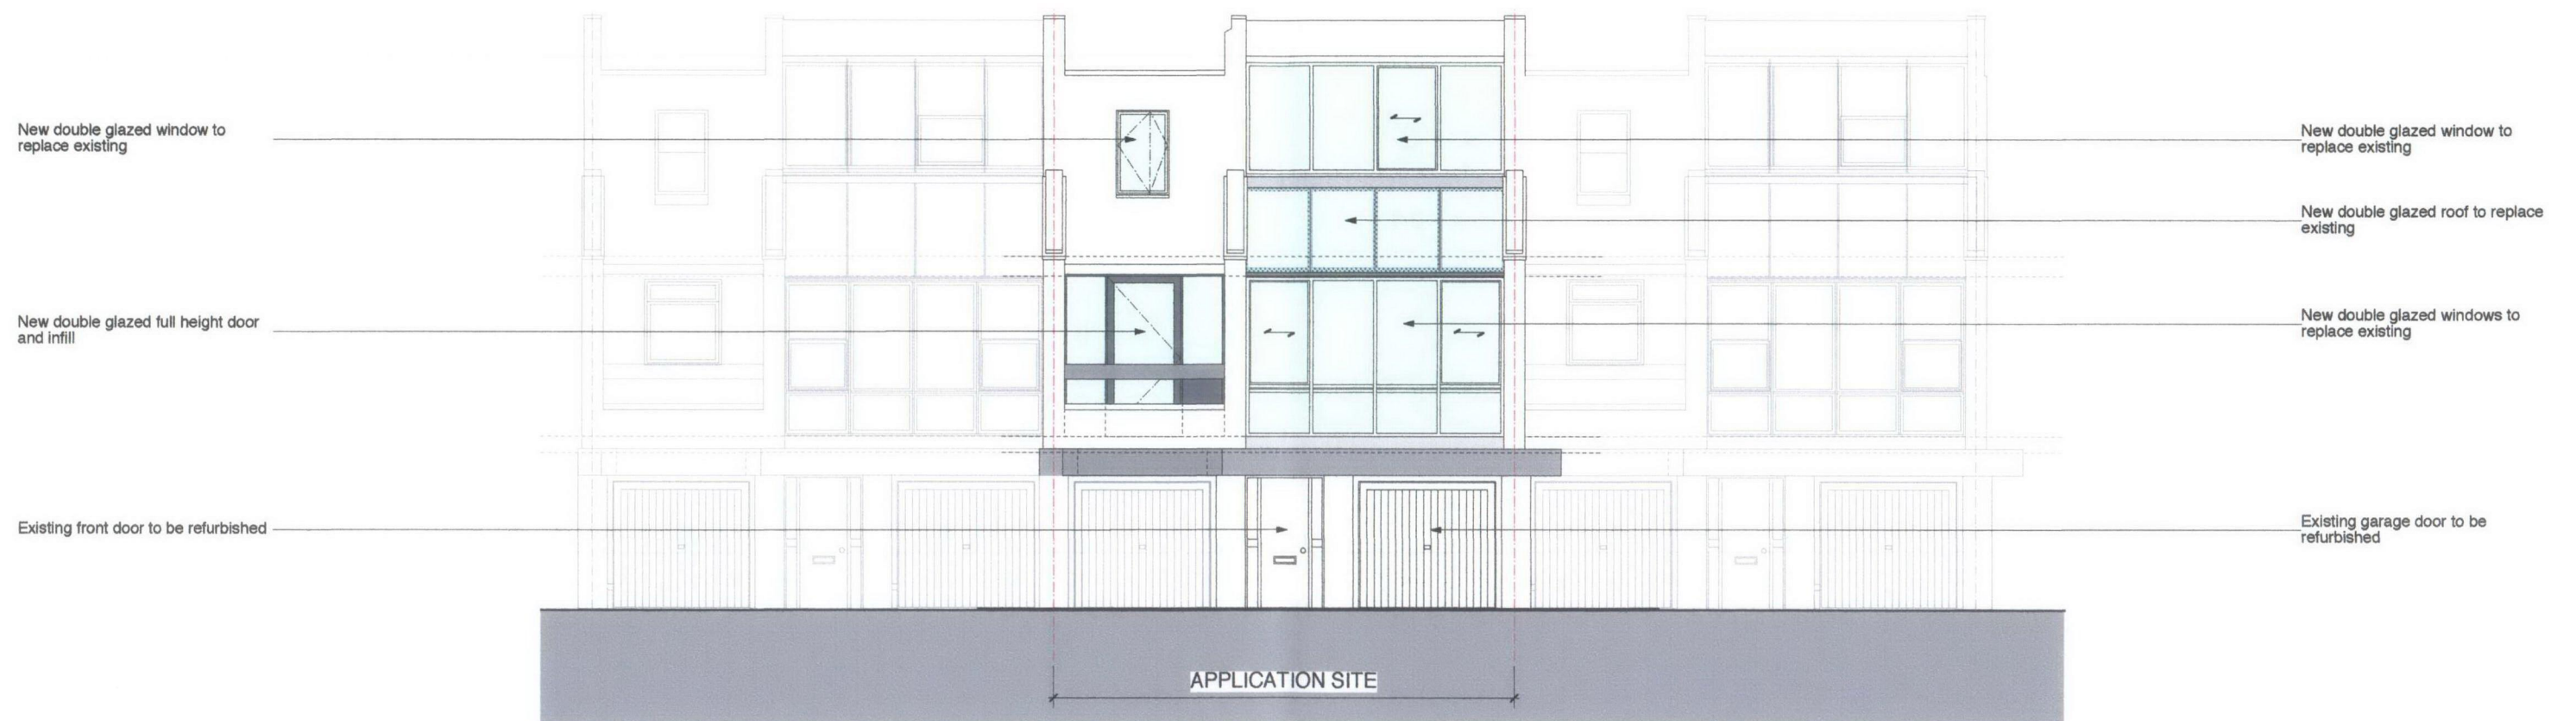

1 Front Elevation - Proposed  
Scale: 1:100 @ A3





Section AA - Proposed  
Scale: 1:50 @ A3




Section BB - Proposed  
Scale: 1:50 @ A3

[illegible]

DRAWING NOT TO BE SCALED.  
ALL DIMENSIONS TO BE CHECKED ON SITE.  
REFER TO ALL OTHER RELEVANT DRAWING AND SPECIFICATIONS.  
IN CASE OF ANY DISCREPANCY OR AMBIGUITY REFER TO C.A

PROJECT	4 Lakis Close	
DRAWING	Sections AA and BB - Proposed	
SCALE	1:100 @ A3	
DATE	February 2010	
DRAWING	306-3 PL 08	REV

**EVONORT**  
architects + designers  
2a Trafalgar Mews London E8 5JD • 020 8610 9311 • studio@evonort.co.uk

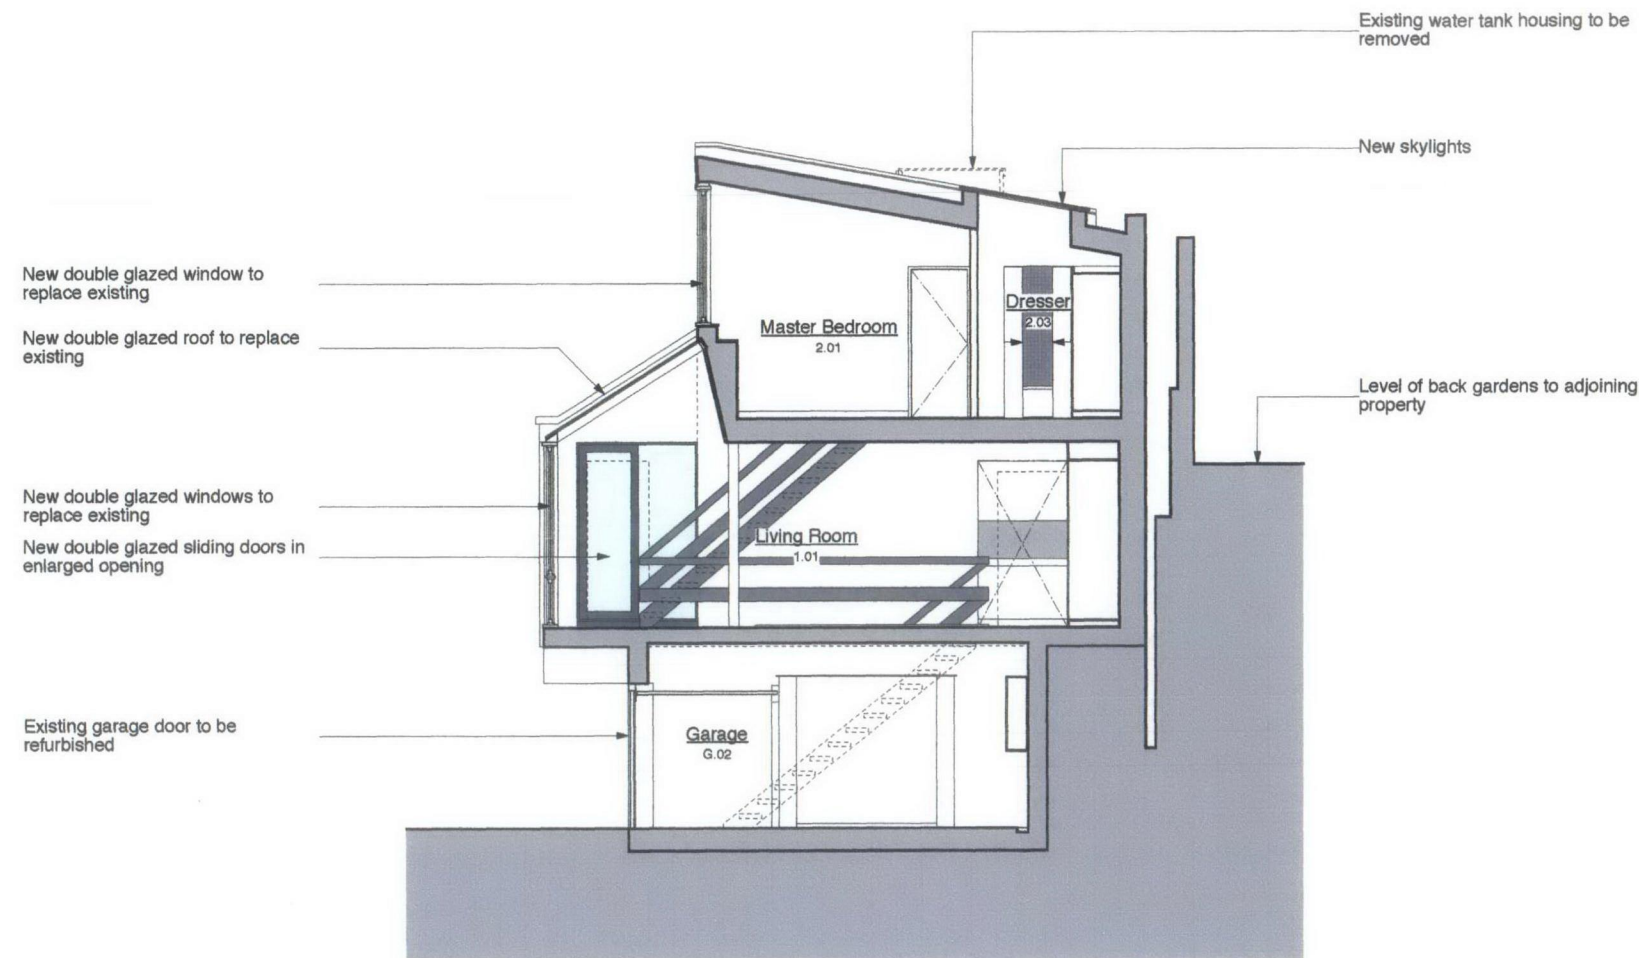

1 Section CC - Proposed  
Scale: 1:100 @ A3

REVISIONS

for planning

DRAWING NOT TO BE SCALED.  
ALL DIMENSIONS TO BE CHECKED ON SITE.  
REFER TO ALL OTHER RELEVANT DRAWING AND SPECIFICATIONS.  
IN CASE OF ANY DISCREPANCY OR AMBIGUITY REFER TO C.A

PROJECT	4 Lakis Close
DRAWING	Section CC - Proposed
SCALE	1:100 @ A3
DATE	February 2010
DRAWING	306-3.PL.09
REV	-A-

**EVONORT**  
architects + designers  
2a Trafalgar House London E9 6AD • 020 8510 9911 • [studio@evonort.co.uk](mailto:studio@evonort.co.uk)