


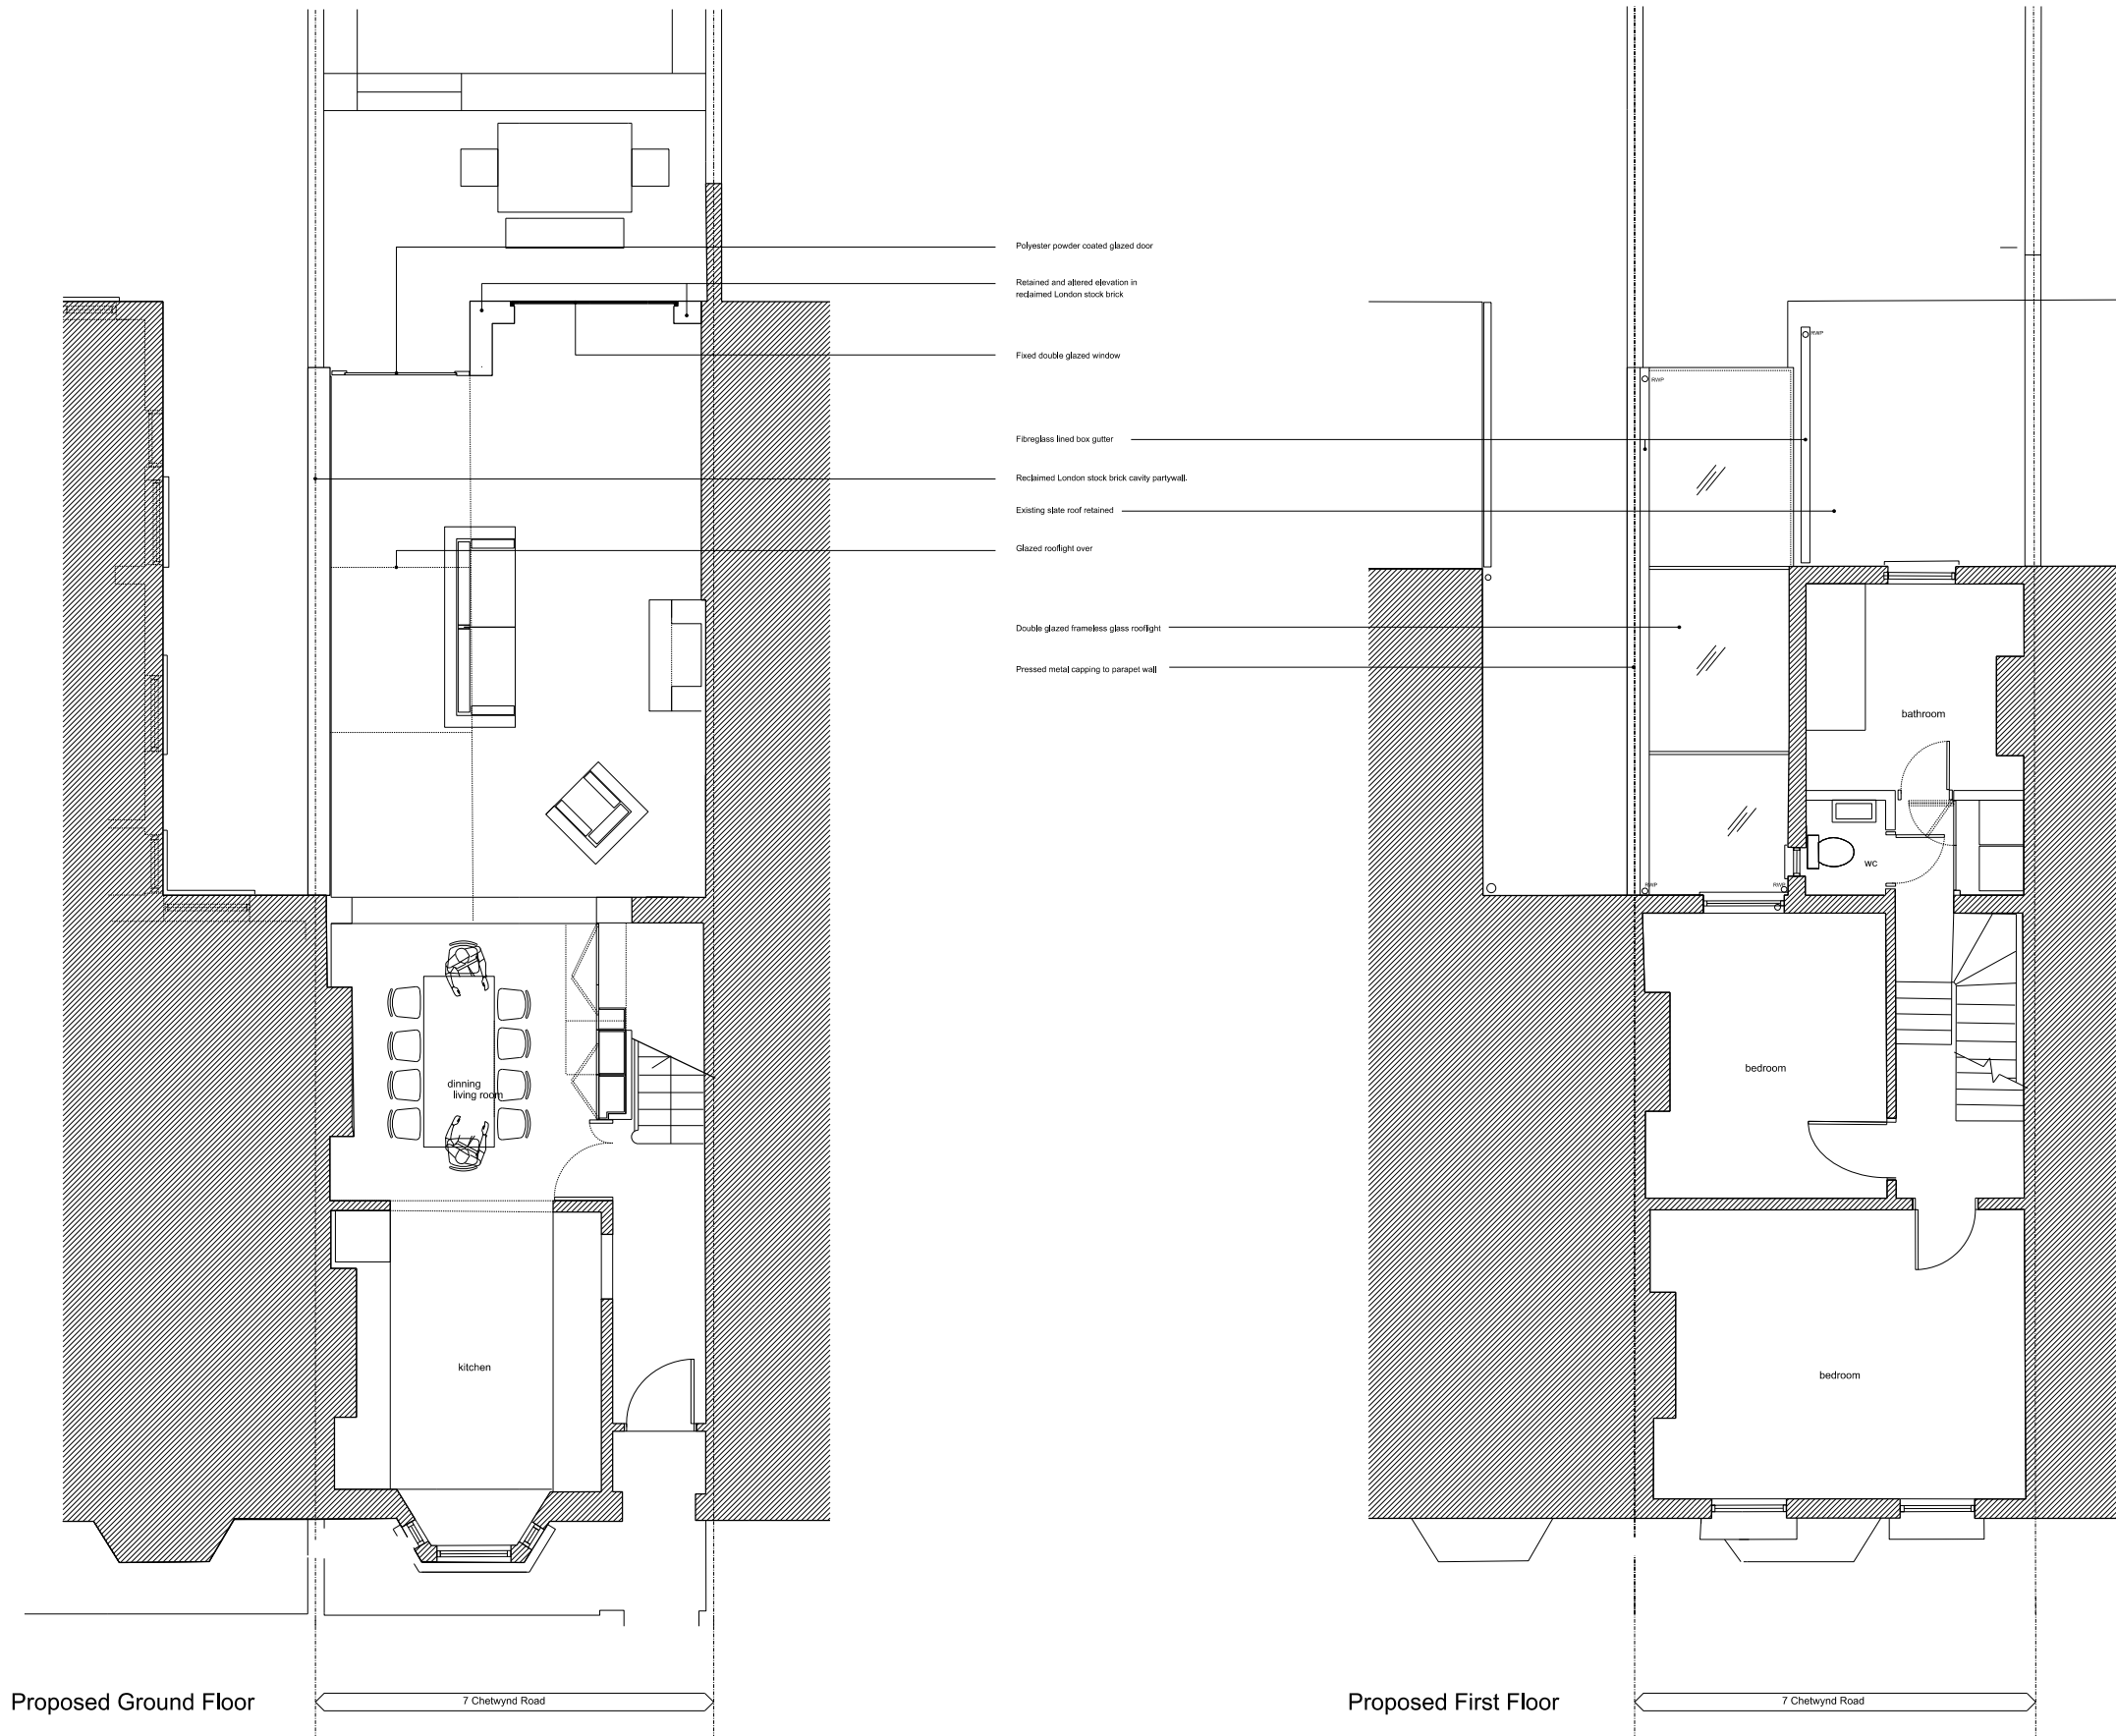

cousins architects

7 Chetwynd Road
London NW5 1BX

Project	7 Chetwynd Road London NW5	Project:	09001	Dwg no:	P01	Rev:	
Drawing Title:	Proposed Floor Plans	Date:	January 2010	Scale:	1:50@A1 / 1:100@A3		