
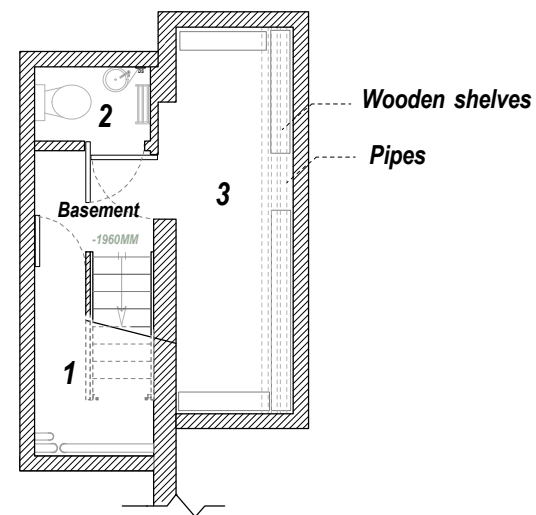


 


1: Storage 2.250SQM H=1660

2: WC 1.500 SQM H=1980

3: Storage 8.300 SQM H=1750


Existing Basement Plan

NG ARCHITECTS 62 Park House 314-322 Seven Sisters Road Tel: 02088008237 Fax: 02088008237 Email: Info@NGArchitects.co.uk	Project No NGA1001		Drawing No		Revision	Date	Notes Print on A4 Paper
	Project 200 A Finchley Rd NW3 6BX		02		A	22/01/10	
			Scale	Drawn			
	Drawing Title Existing Basement Plan		1: 100	Hamidreza			

 

Existing Front Elevation



NG ARCHITECTS 62 Park House 314-322 Seven Sisters Road Tel: 02088008237 Fax: 02088008237 Email: Info@NGArchitects.co.uk	Project No NGA1001	Drawing No		Revision	Date	Notes Print on A4 Paper
	Project 200 A Finchley Rd NW3 6BX	05		A	22/01/10	
		Scale	Drawn			
	Drawing Title Existing Front Elevation	1: 100	Hamidreza			

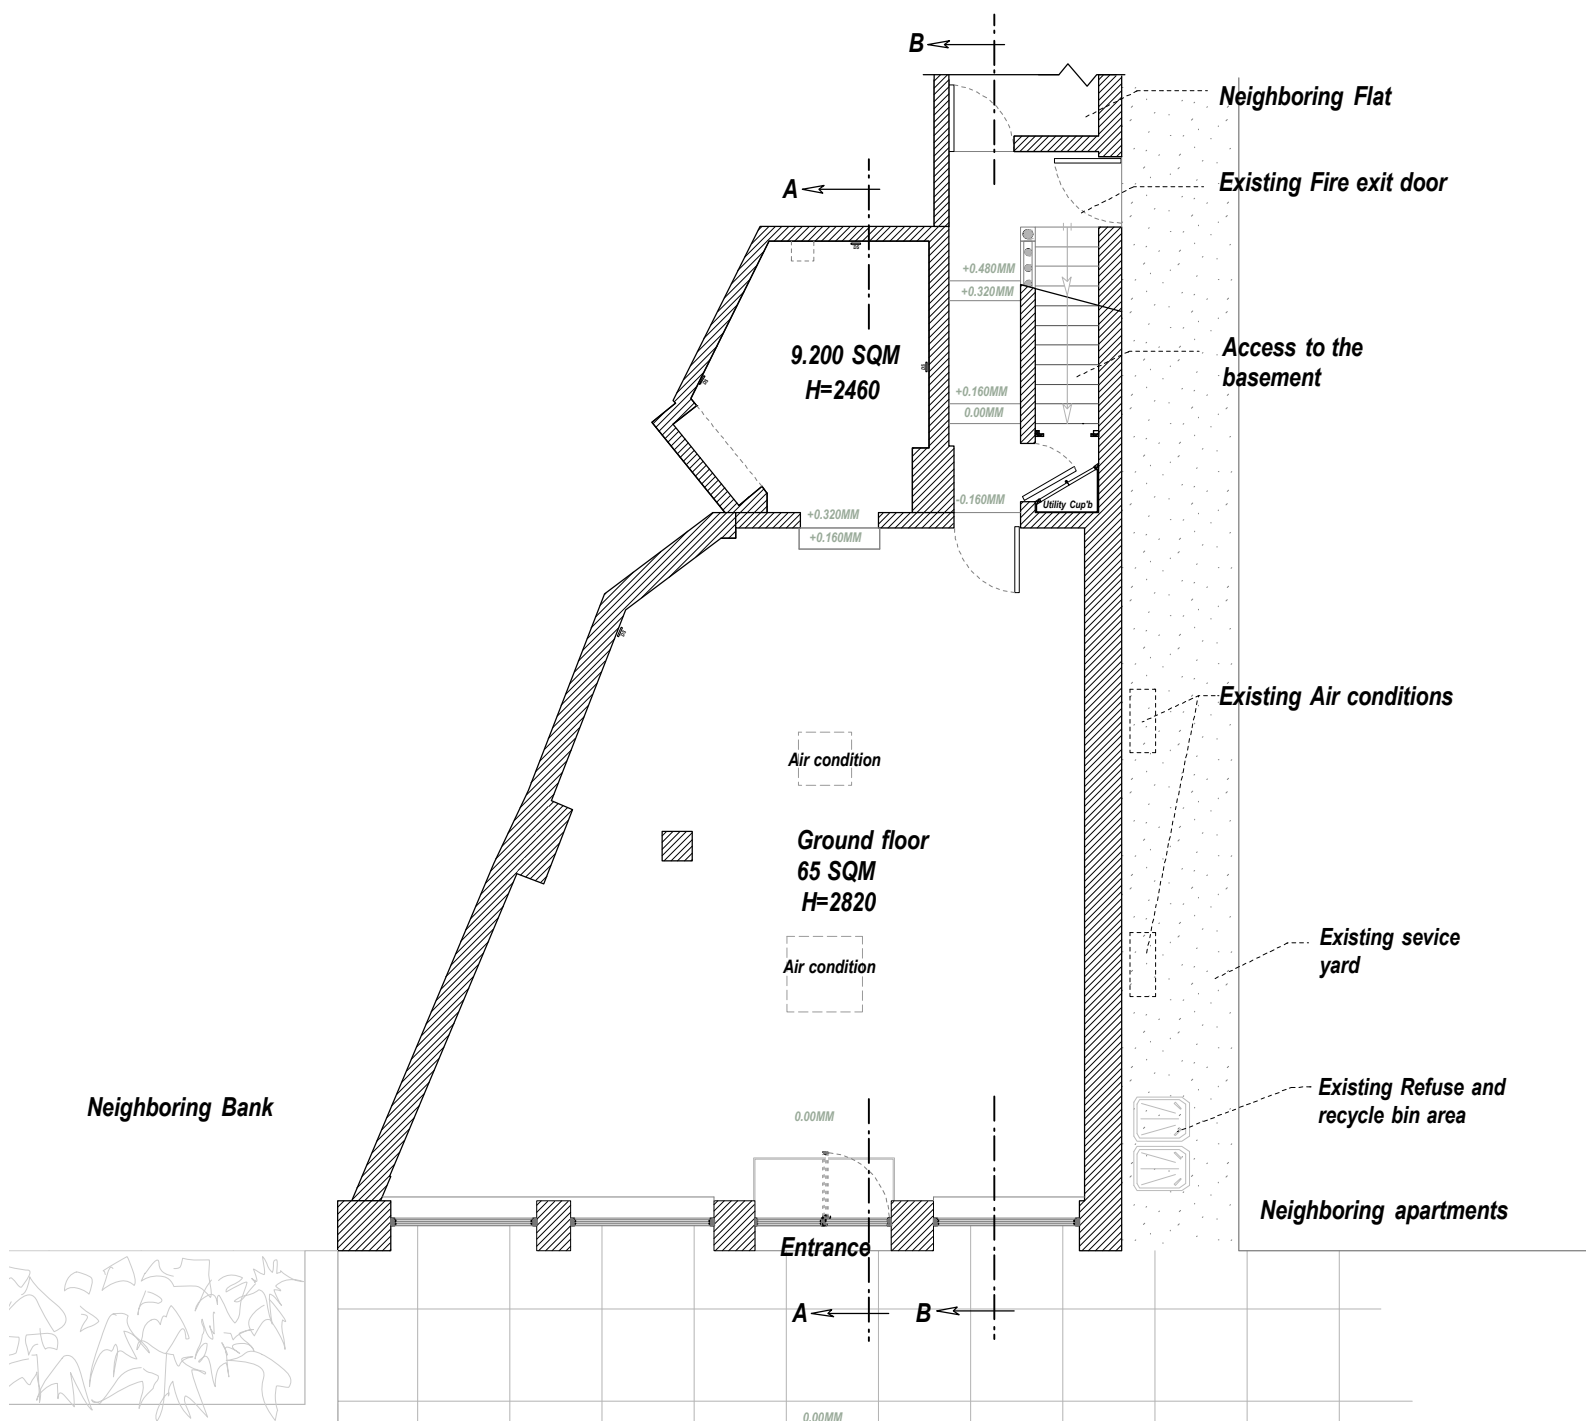

Existing Ground floor Plan



Pedestrian walk way

NG ARCHITECTS 62 Park House 314-322 Seven Sisters Road Tel: 02088008237 Fax: 02088008237 Email: Info@NGArchitects.co.uk	Project No NGA1001	Drawing No		Revision	Date	Notes
	Project	01		A	22/01/10	Print on A4 Paper
	200 A Finchley Rd NW3 6BX	Scale	Drawn			
	Drawing Title Existing Ground Plan	1: 100	Hamidreza			

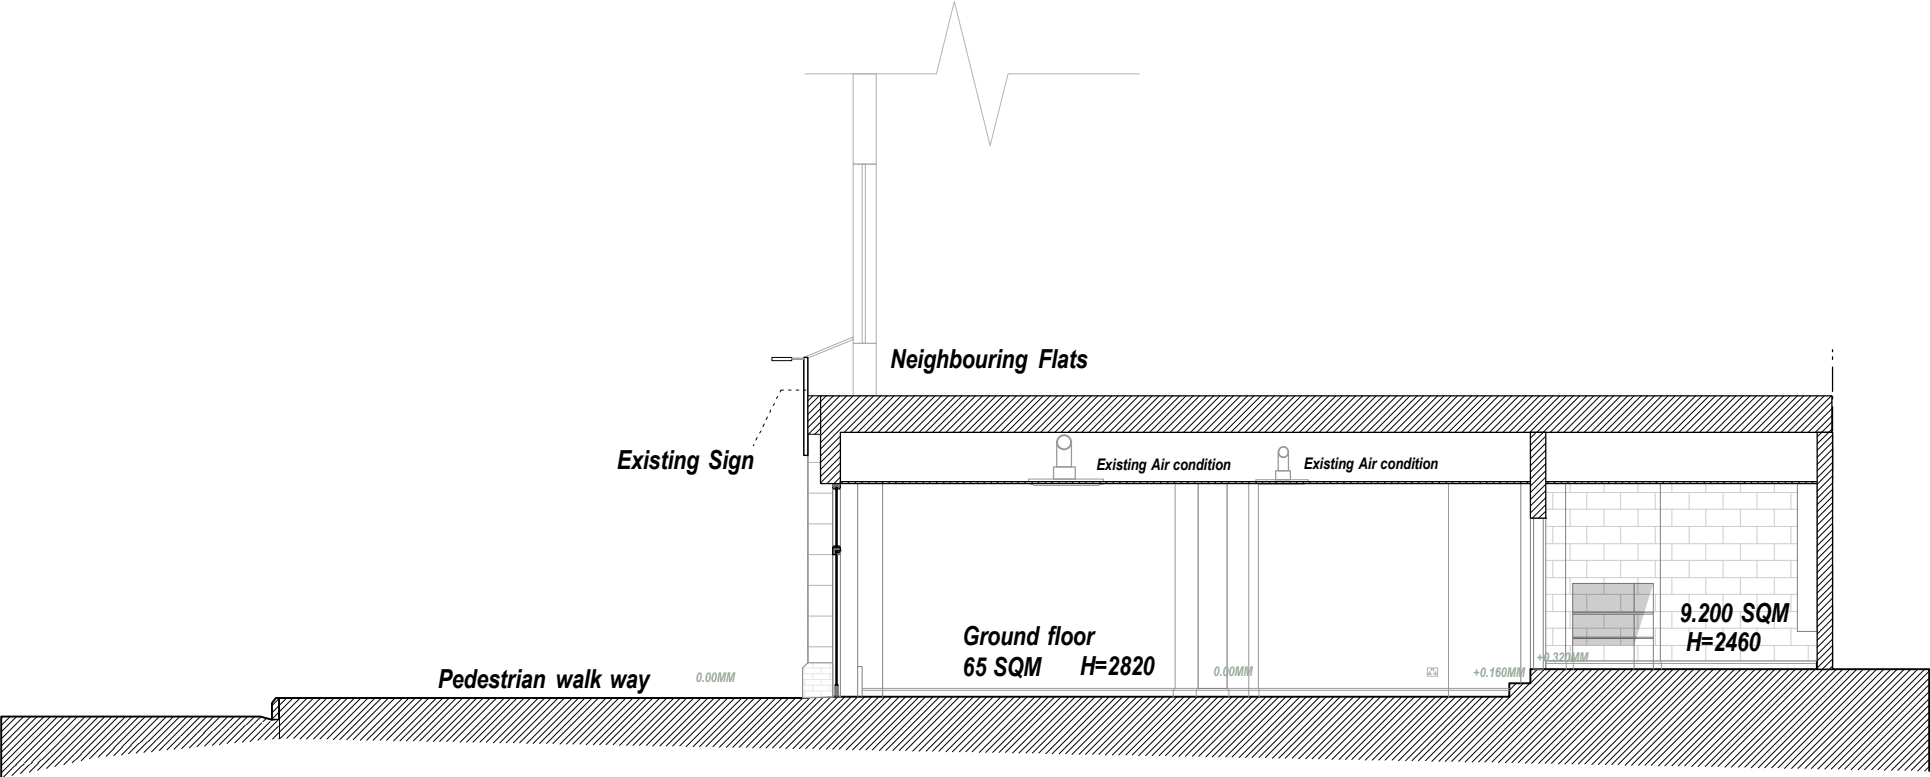 

Existing Section AA

NG ARCHITECTS 62 Park House 314-322 Seven Sisters Road Tel: 02088008237 Fax: 02088008237 Email: Info@NGArchitects.co.uk	Project No NGA1001		Drawing No		Revision	Date	Notes Print on A4 Paper
	Project 200 A Finchley Rd NW3 6BX		03		A	22/01/10	
			Scale	Drawn			
	Drawing Title ExistingSection AA		1: 100	Hamidreza			

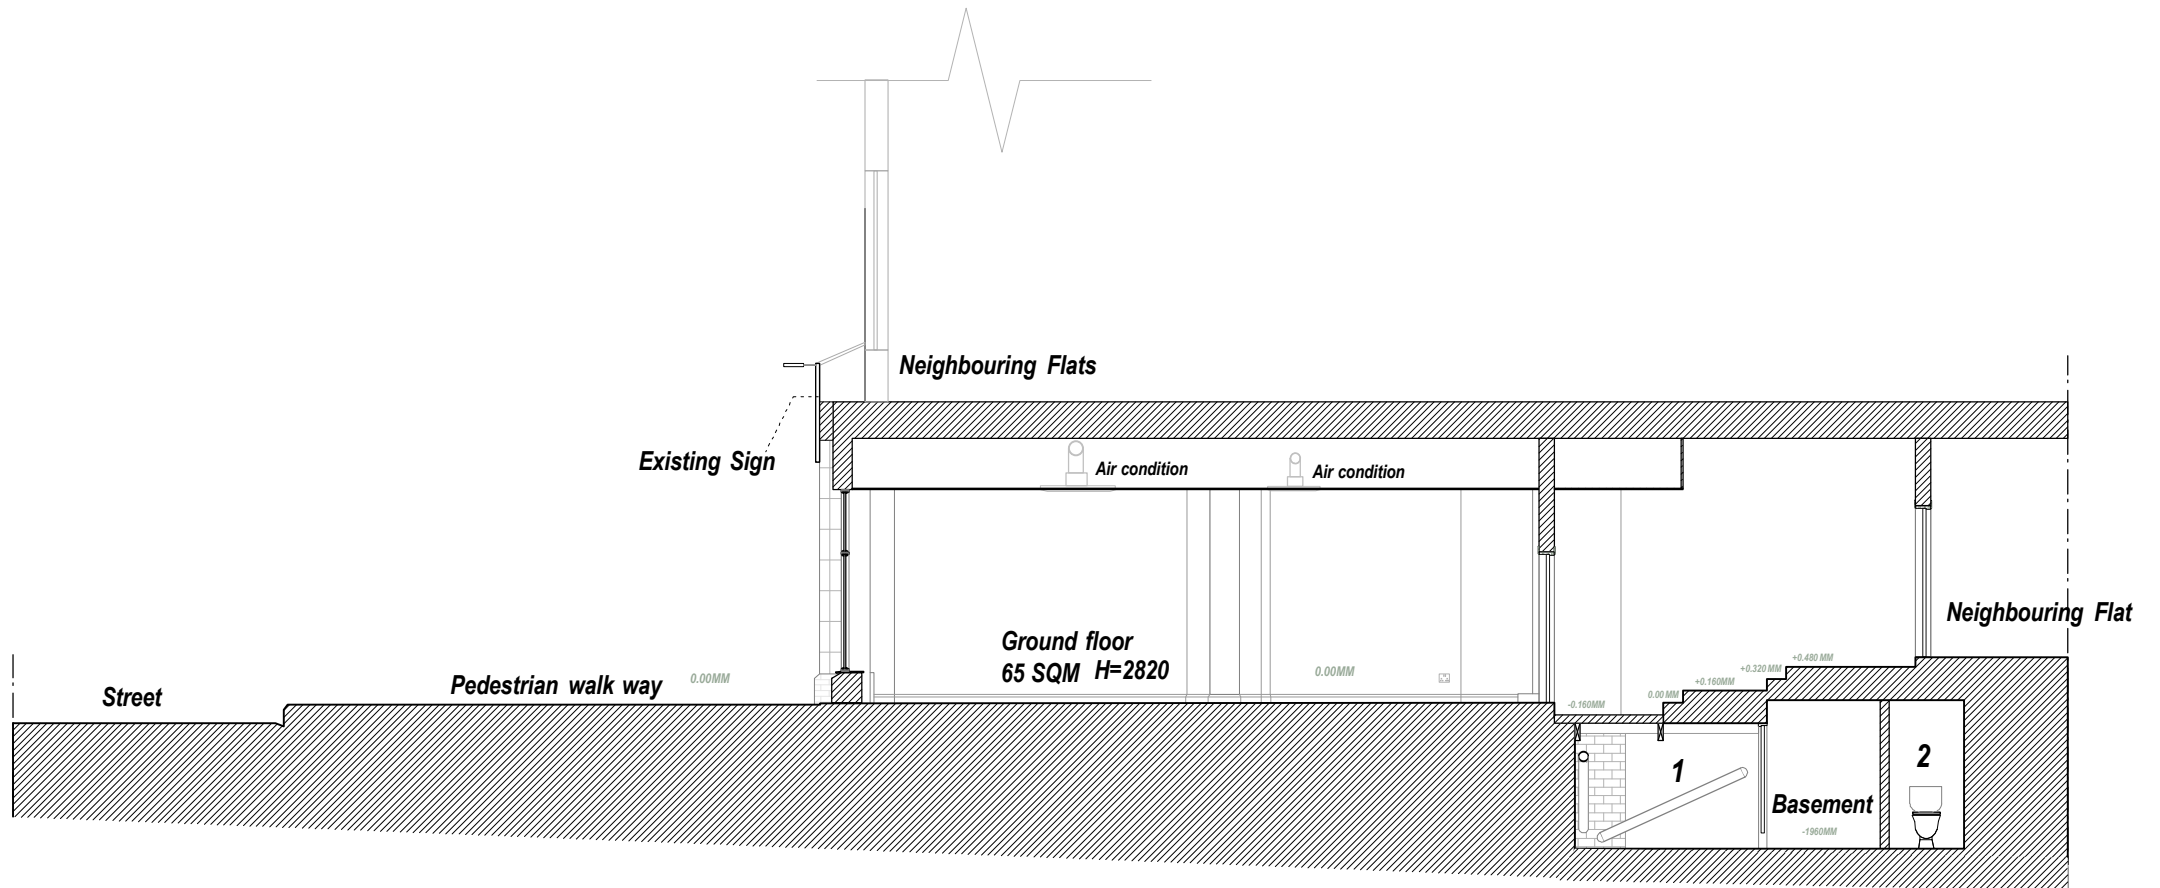
 


Existing Section BB

1: Storage 2.250SQM H=1660

2: WC 1.500 SQM H=1980

NG ARCHITECTS 62 Park House 314-322 Seven Sisters Road Tel: 02088008237 Fax: 02088008237 Email: Info@NGArchitects.co.uk	Project No NGA1001		Drawing No		Revision	Date	Notes Print on A4 Paper
	Project		04		A	22/01/10	
	200 A Finchley Rd NW3 6BX		Scale	Drawn			
	Drawing Title		1: 100	Hamidreza			
	ExistingSection BB						

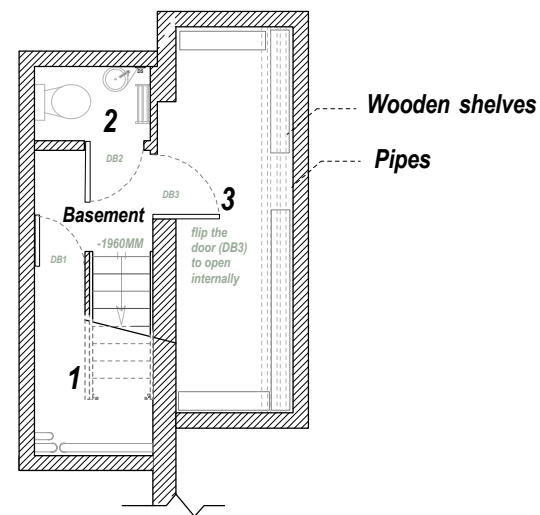 


1: Storage 2.250SQM H=1660

2: WC 1.500 SQM H=1980

3: Storage 8.300 SQM H=1750



Proposed Basement Plan

NG ARCHITECTS 62 Park House 314-322 Seven Sisters Road Tel: 02088008237 Fax: 02088008237 Email: Info@NGArchitects.co.uk	Project No NGA1001		Drawing No	Revision	Date	Notes Print on A4 Paper
	Project 200 A Finchley Rd NW3 6BX		07	A	22/01/10	
			Scale	Drawn		
	Drawing Title Proposed Basement Plan		1: 100	Hamidreza		


 


Proposed Front Elevation

NG ARCHITECTS 62 Park House 314-322 Seven Sisters Road Tel: 02088008237 Fax: 02088008237 Email: Info@NGArchitects.co.uk	Project No NGA1001		Drawing No		Revision	Date	Notes Print on A4 Paper
	Project 200 A Finchley Rd NW3 6BX		10		A	22/01/10	
	Drawing Title Proposed Front Elevation		Scale	Drawn			
			1: 100	Hamidreza			

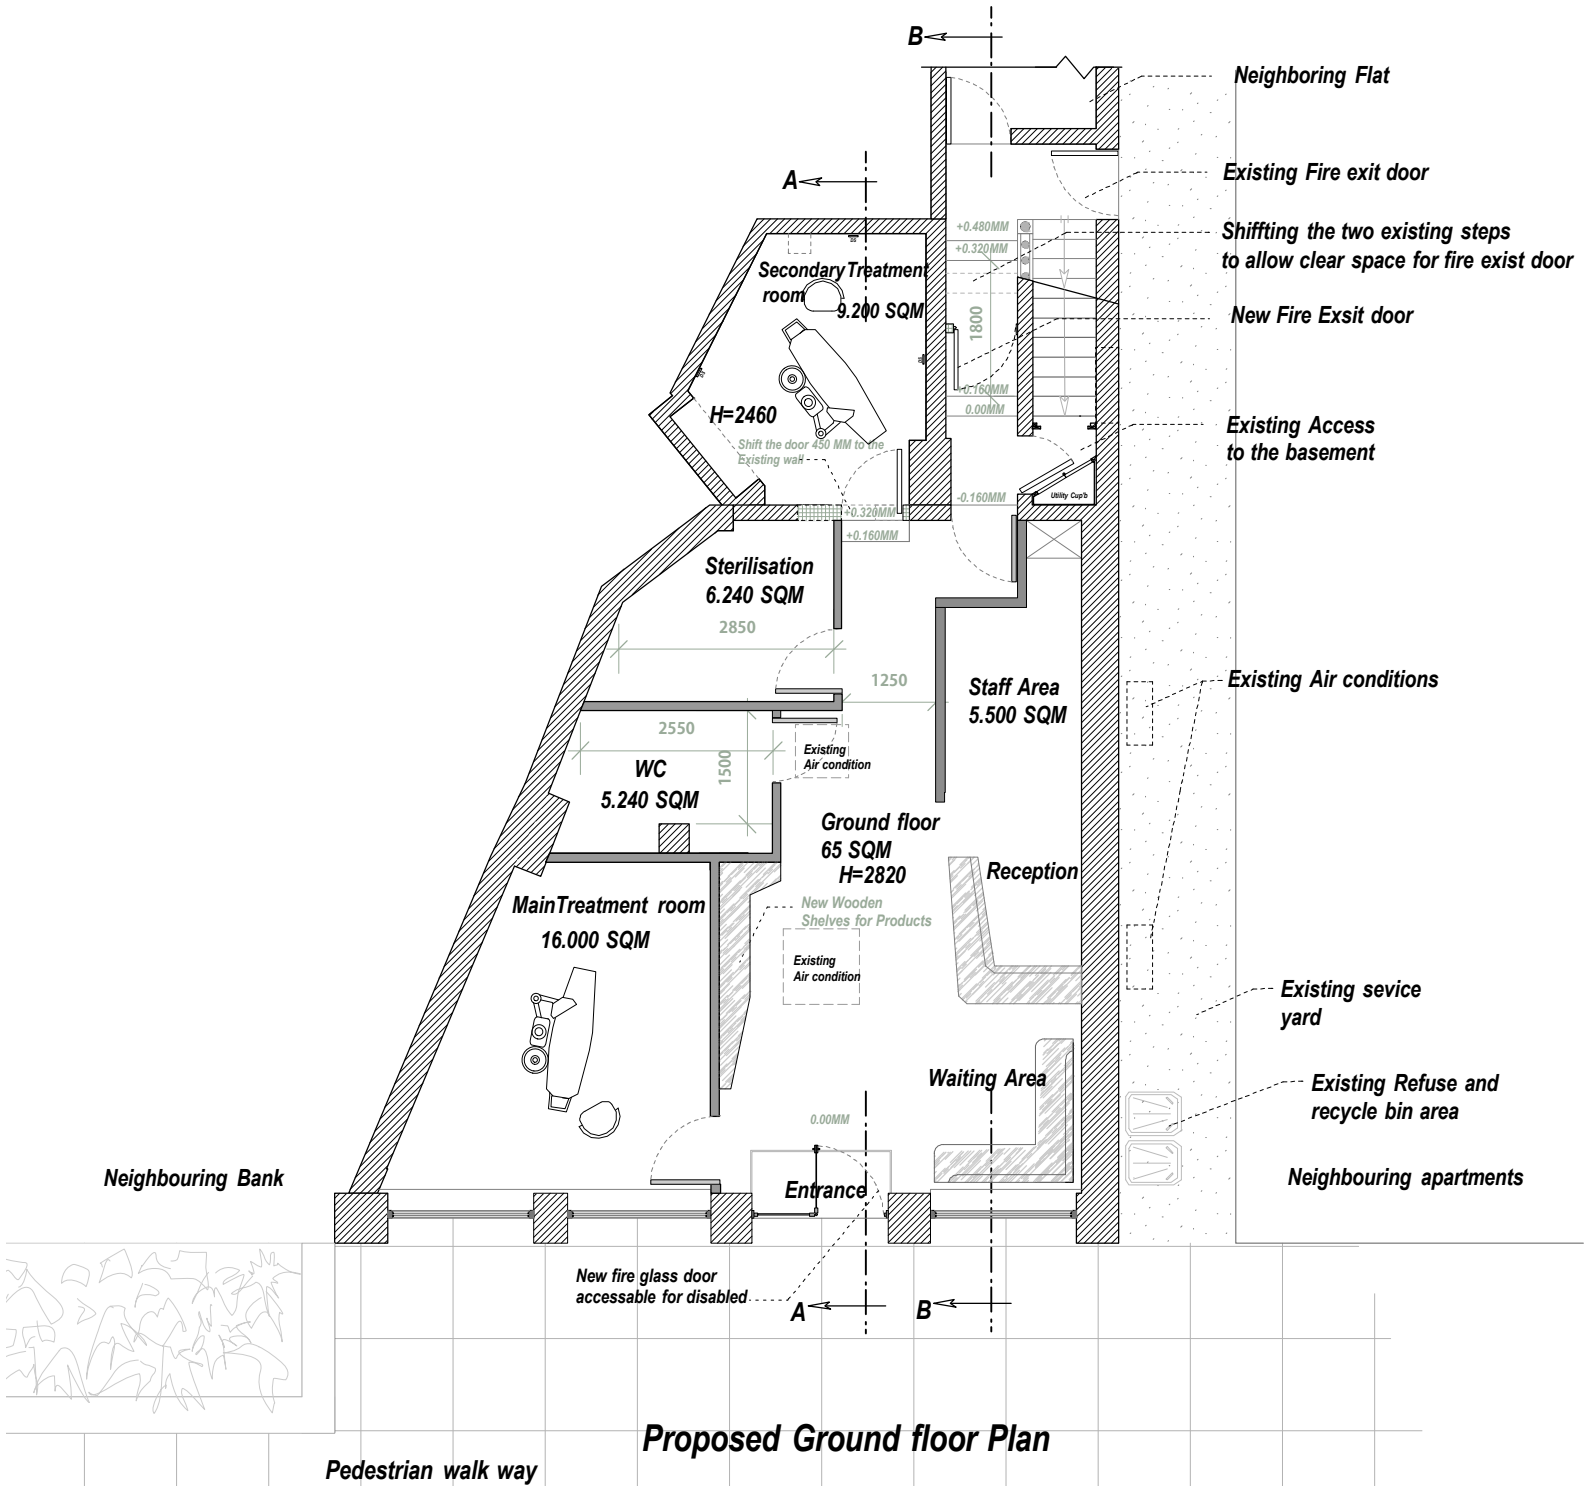
 


NG ARCHITECTS 62 Park House 314-322 Seven Sisters Road Tel: 02088008237 Fax: 02088008237 Email: Info@NGArchitects.co.uk	Project No NGA1001	Drawing No	Revision	Date	Notes Print on A4 Paper
	Project 200 A Finchley Rd NW3 6BX	06	A	22/01/10	
		Scale	Drawn		
	Drawing Title Proposed Ground Floor Plan	1: 100	Hamidreza		

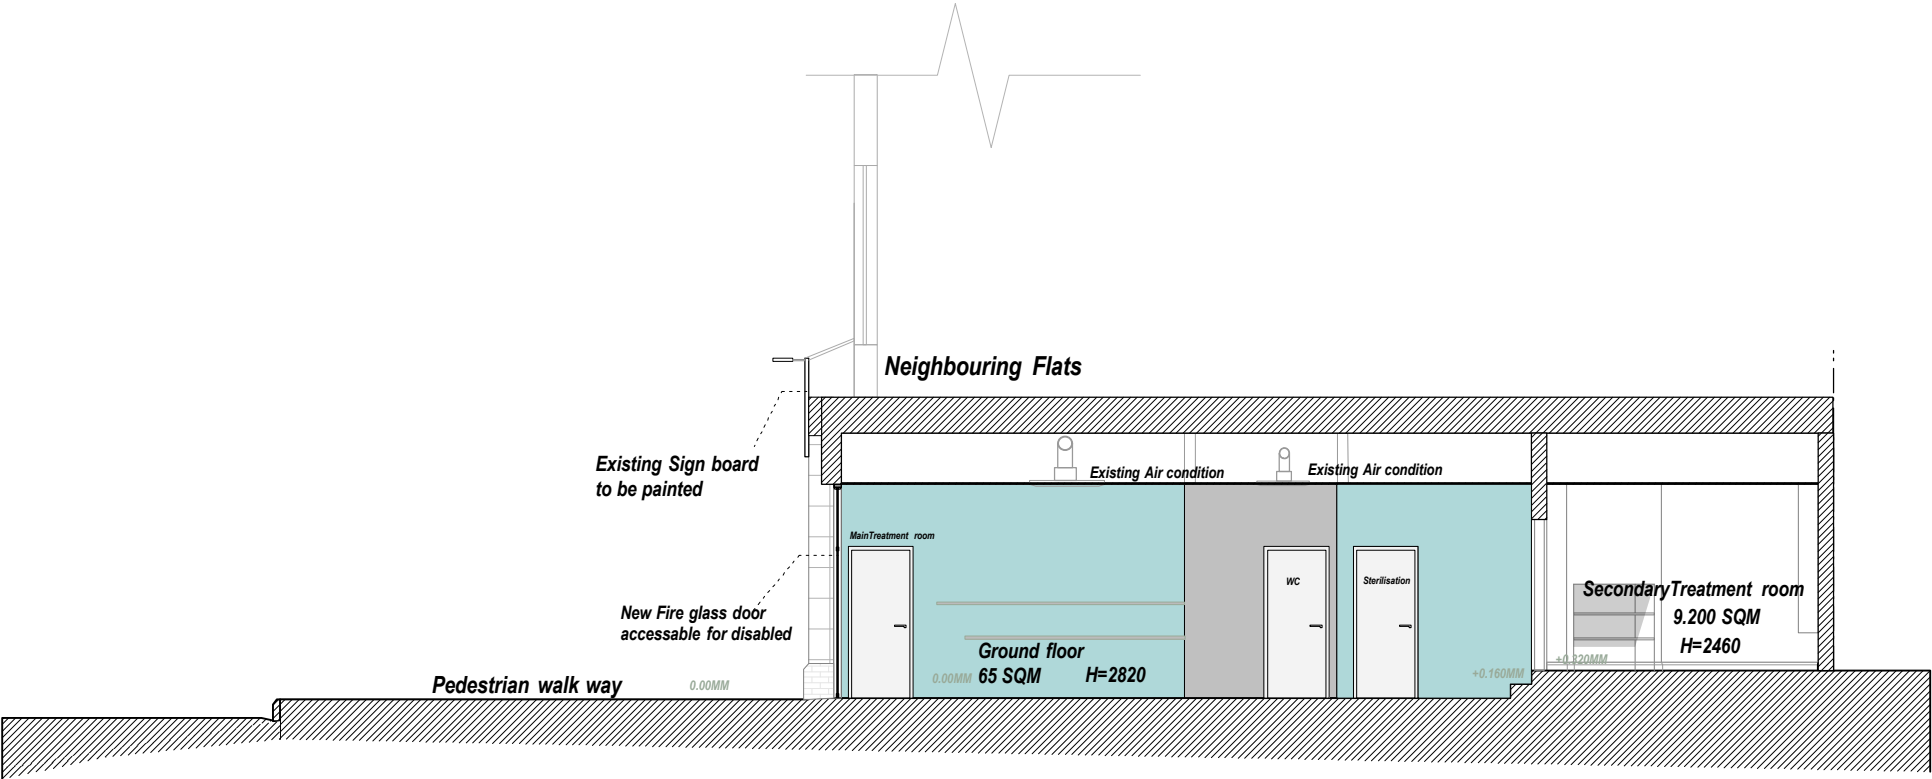 

Proposed Section AA

NG ARCHITECTS 62 Park House 314-322 Seven Sisters Road Tel: 02088008237 Fax: 02088008237 Email: Info@NGArchitects.co.uk	Project No NGA1001		Drawing No 08		Revision A	Date 22/01/10	Notes Print on A4 Paper
	Project 200 A Finchley Rd NW3 6BX		Scale	Drawn			
	Drawing Title Proposed Section AA		1: 100	Hamidreza			

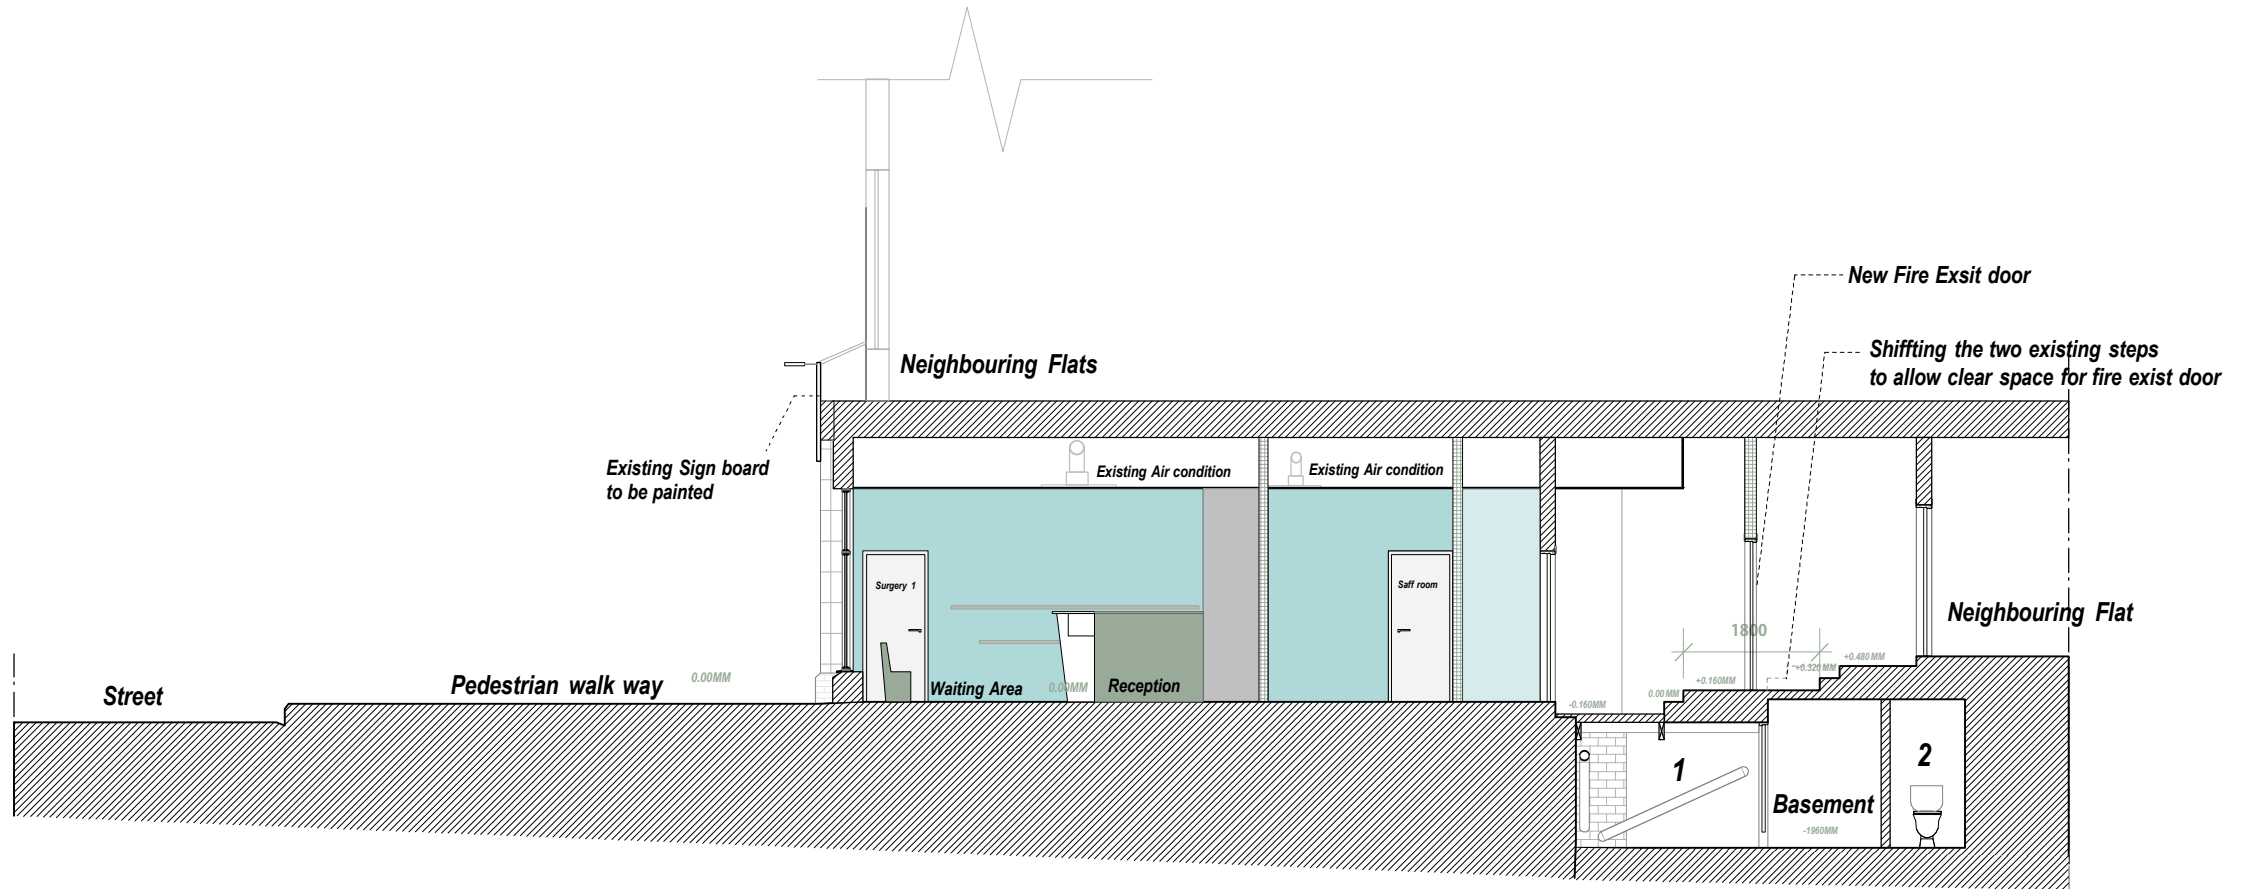 

Proposed Section BB

1: Storage 2.250SQM H=1660

2: WC 1.500 SQM H=1980

NG ARCHITECTS 62 Park House 314-322 Seven Sisters Road Tel: 02088008237 Fax: 02088008237 Email: Info@NGArchitects.co.uk	Project No NGA1001		Drawing No		Revision	Date	Notes Print on A4 Paper
	Project		09		A	22/01/10	
	200 A Finchley Rd NW3 6BX		Scale	Drawn			
	Drawing Title		1: 100	Hamidreza			
	Proposed Section BB						