


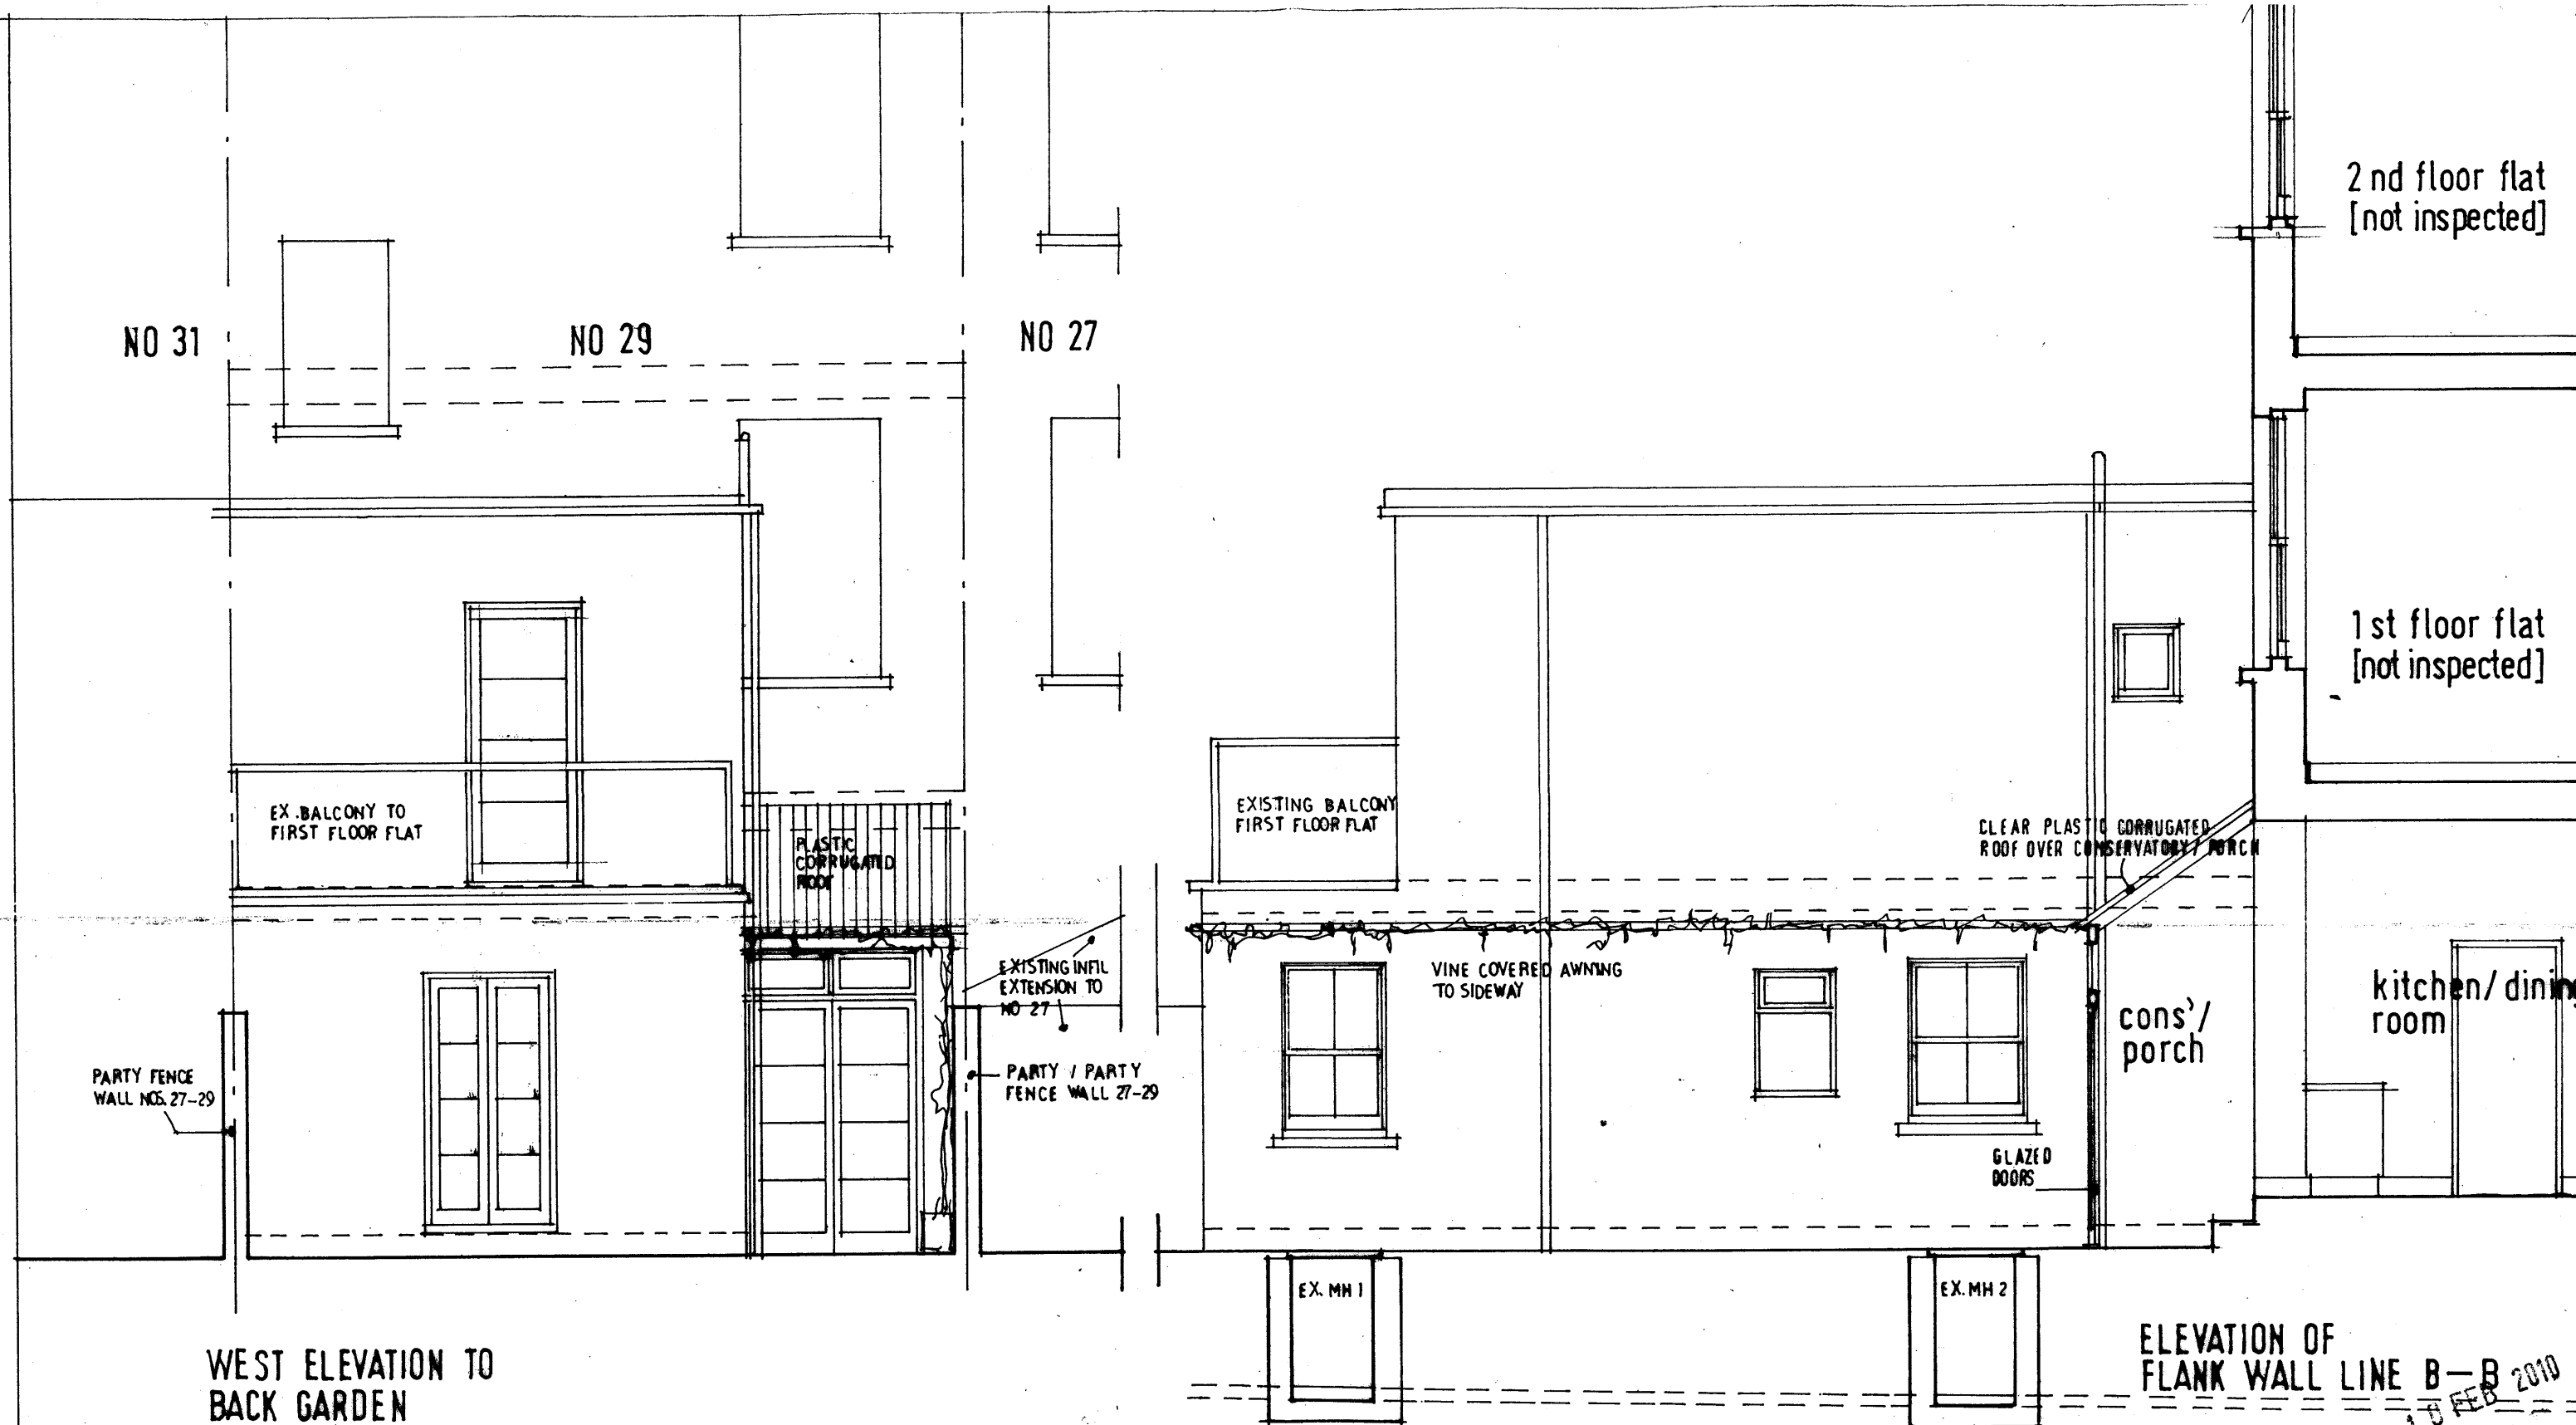

REVISIONS A - 5 FEB 10 • NOTES ADDED TO SECTION B-B
SHOWING EXISTING CONSTRUCTION

EXISTING REAR ELEVATION & FLANK ELEVATION/SECTION B-B of 29, COURTHOPE ROAD, LONDON • NW3 2LE for MOLLS BAKERIES LTD.

Sewell and Hawkins architects

140 Offord Road London N1 1PF

Scale 1:50

Nº 750 / 02 A

020 7686 8486

Drawn/Date 15.12.2009