


THIS DRAWING IS THE PROPERTY OF CHARLES LEON ASSOCIATES LIMITED. IT MAY NOT BE COPIED OR DISCLOSED TO ANY THIRD PARTY FOR ANY PURPOSE EXCEPT AS AUTHORIZED IN WRITING BY CHARLES LEON ASSOCIATES LIMITED. DO NOT SCALE FROM THIS DRAWING. FIGURED DIMENSIONS ONLY ARE TO BE USED IN PREFERENCE TO SMALL-SCALE DIMENSIONS. ALL DIMENSIONS ARE TO BE CHECKED ON SITE BY CONTRACTOR BEFORE ANY WORK PROCEEDS OR ANY ORDERS ARE PLACED. ANY ERRORS OR OMISSIONS ARE TO BE REPORTED TO CHARLES LEON ASSOCIATES. IN THE ABSENCE OF SUFFICIENT OR CLEAR SETTING OUT INFORMATION CONTRACTOR IS TO SEEK GUIDANCE FROM CHARLES LEON ASSOCIATES.

CONTRACTOR IS TO PRODUCE FULL WORKING DRAWINGS FOR ANY CRITICAL AREAS OF SPECIALIST MANUFACTURE SUCH AS JOINERY OR STONEMASONRY BASED ON INFORMATION CONTAINED IN CLA DRAWINGS, FOR CLA APPROVAL PRIOR TO COMMENCING MANUFACTURE.

THIS DRAWING IS TO BE READ IN CONJUNCTION WITH ALL OTHER RELEVANT CLA DRAWING AND SCHEDULED INFORMATION, ALL OTHER INFORMATION FROM RELEVANT CONSULTANTS AND / OR OTHER SPECIALIST DRAWINGS OR INFORMATION. ANY DISCREPANCIES OR VARIATIONS ARE TO BE NOTIFIED TO CLA BEFORE WORK COMMENCES.

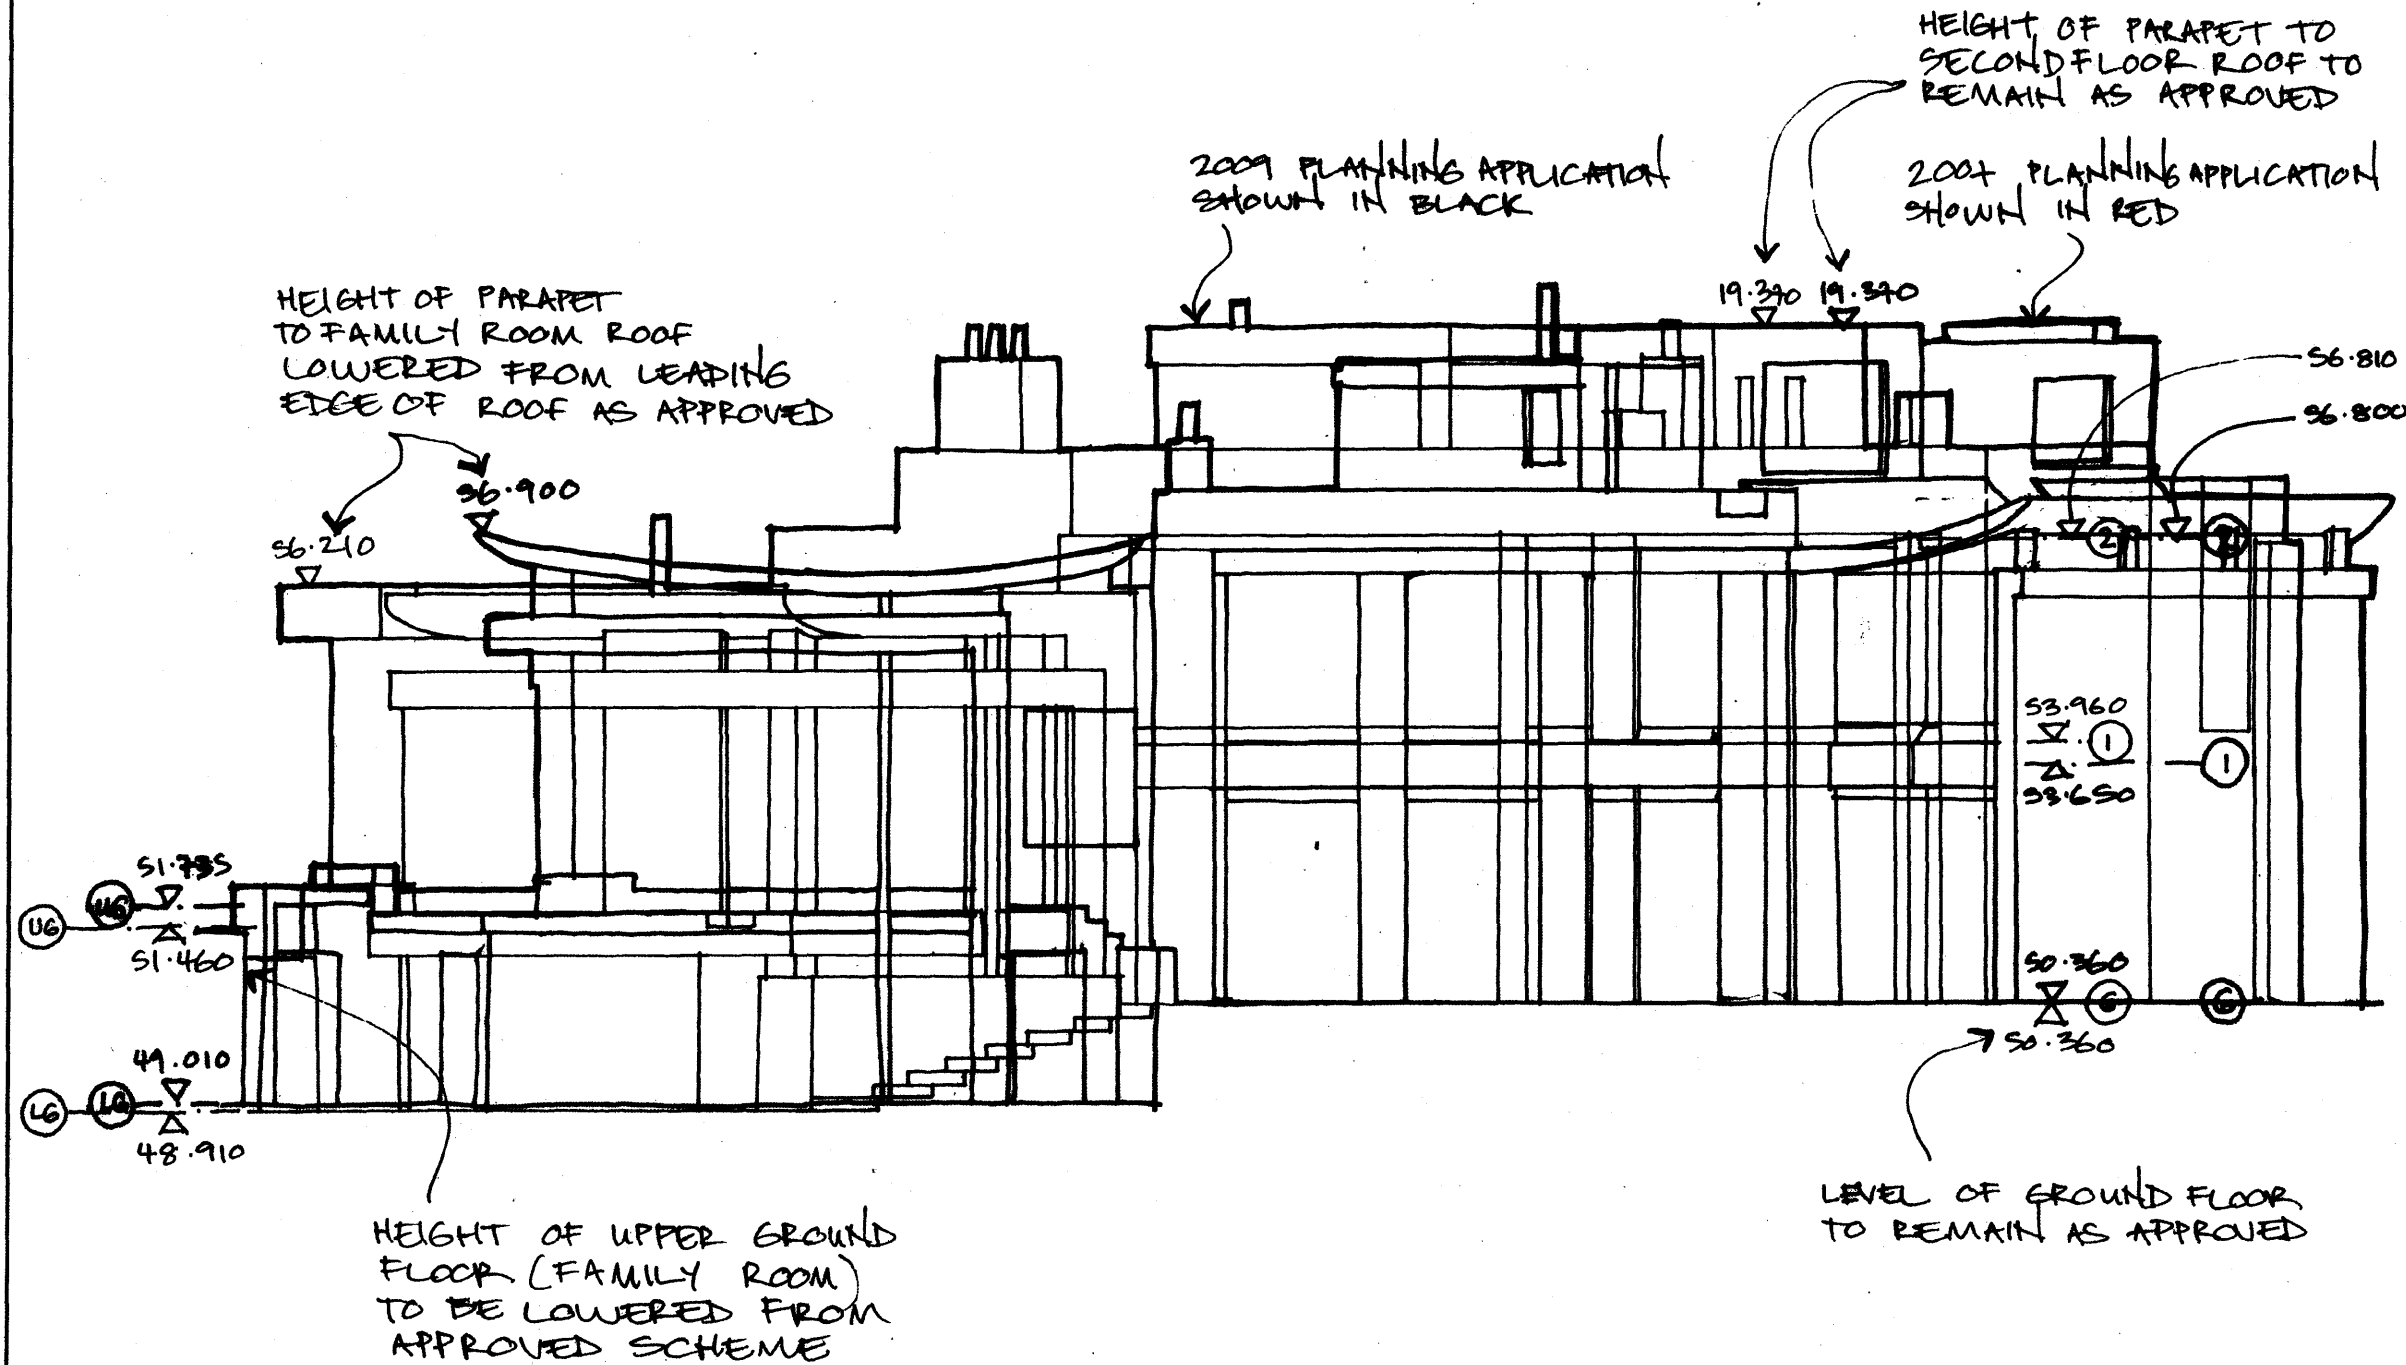

REV	DATE	COMMENTS

© Copyright

CLA
CHARLES LEON ASSOCIATES

CHISWICK STUDIOS
9 POWER ROAD LONDON W4 5PY
TELEPHONE 020 8747 6170 FACSIMILE 020 8747 6171

Client
MR + MRS RUSSELL

Project
36 MILLFIELD LANE

Area
SOUTH ELEVATION

Title
OVERLAY OF 2007 + 2009 PLANNING APPS, FOR COMPARISON

Scale 1:1000 A3 Date 29.10.09
Drawn By GC Checked By

Dwg. No. 412-P-SK-02 Rev. /