


NOTES

1. Do not scale from drawing, use figured dimensions only after checking. Report any discrepancies or omissions to architect before ordering materials or putting work in hand.
2. Where any drawing is to be read in conjunction with any other drawing, including a specialist's drawing, the two drawings shall be cross-checked and any discrepancies in the work shown, including the dimensions, reported to the architect before the work is put in hand.
3. Where work to an existing building is involved, figured dimensions shown on drawings including those of specialists, shall be verified by measurement of the building and any discrepancy reported to the architect before the work is put in hand.

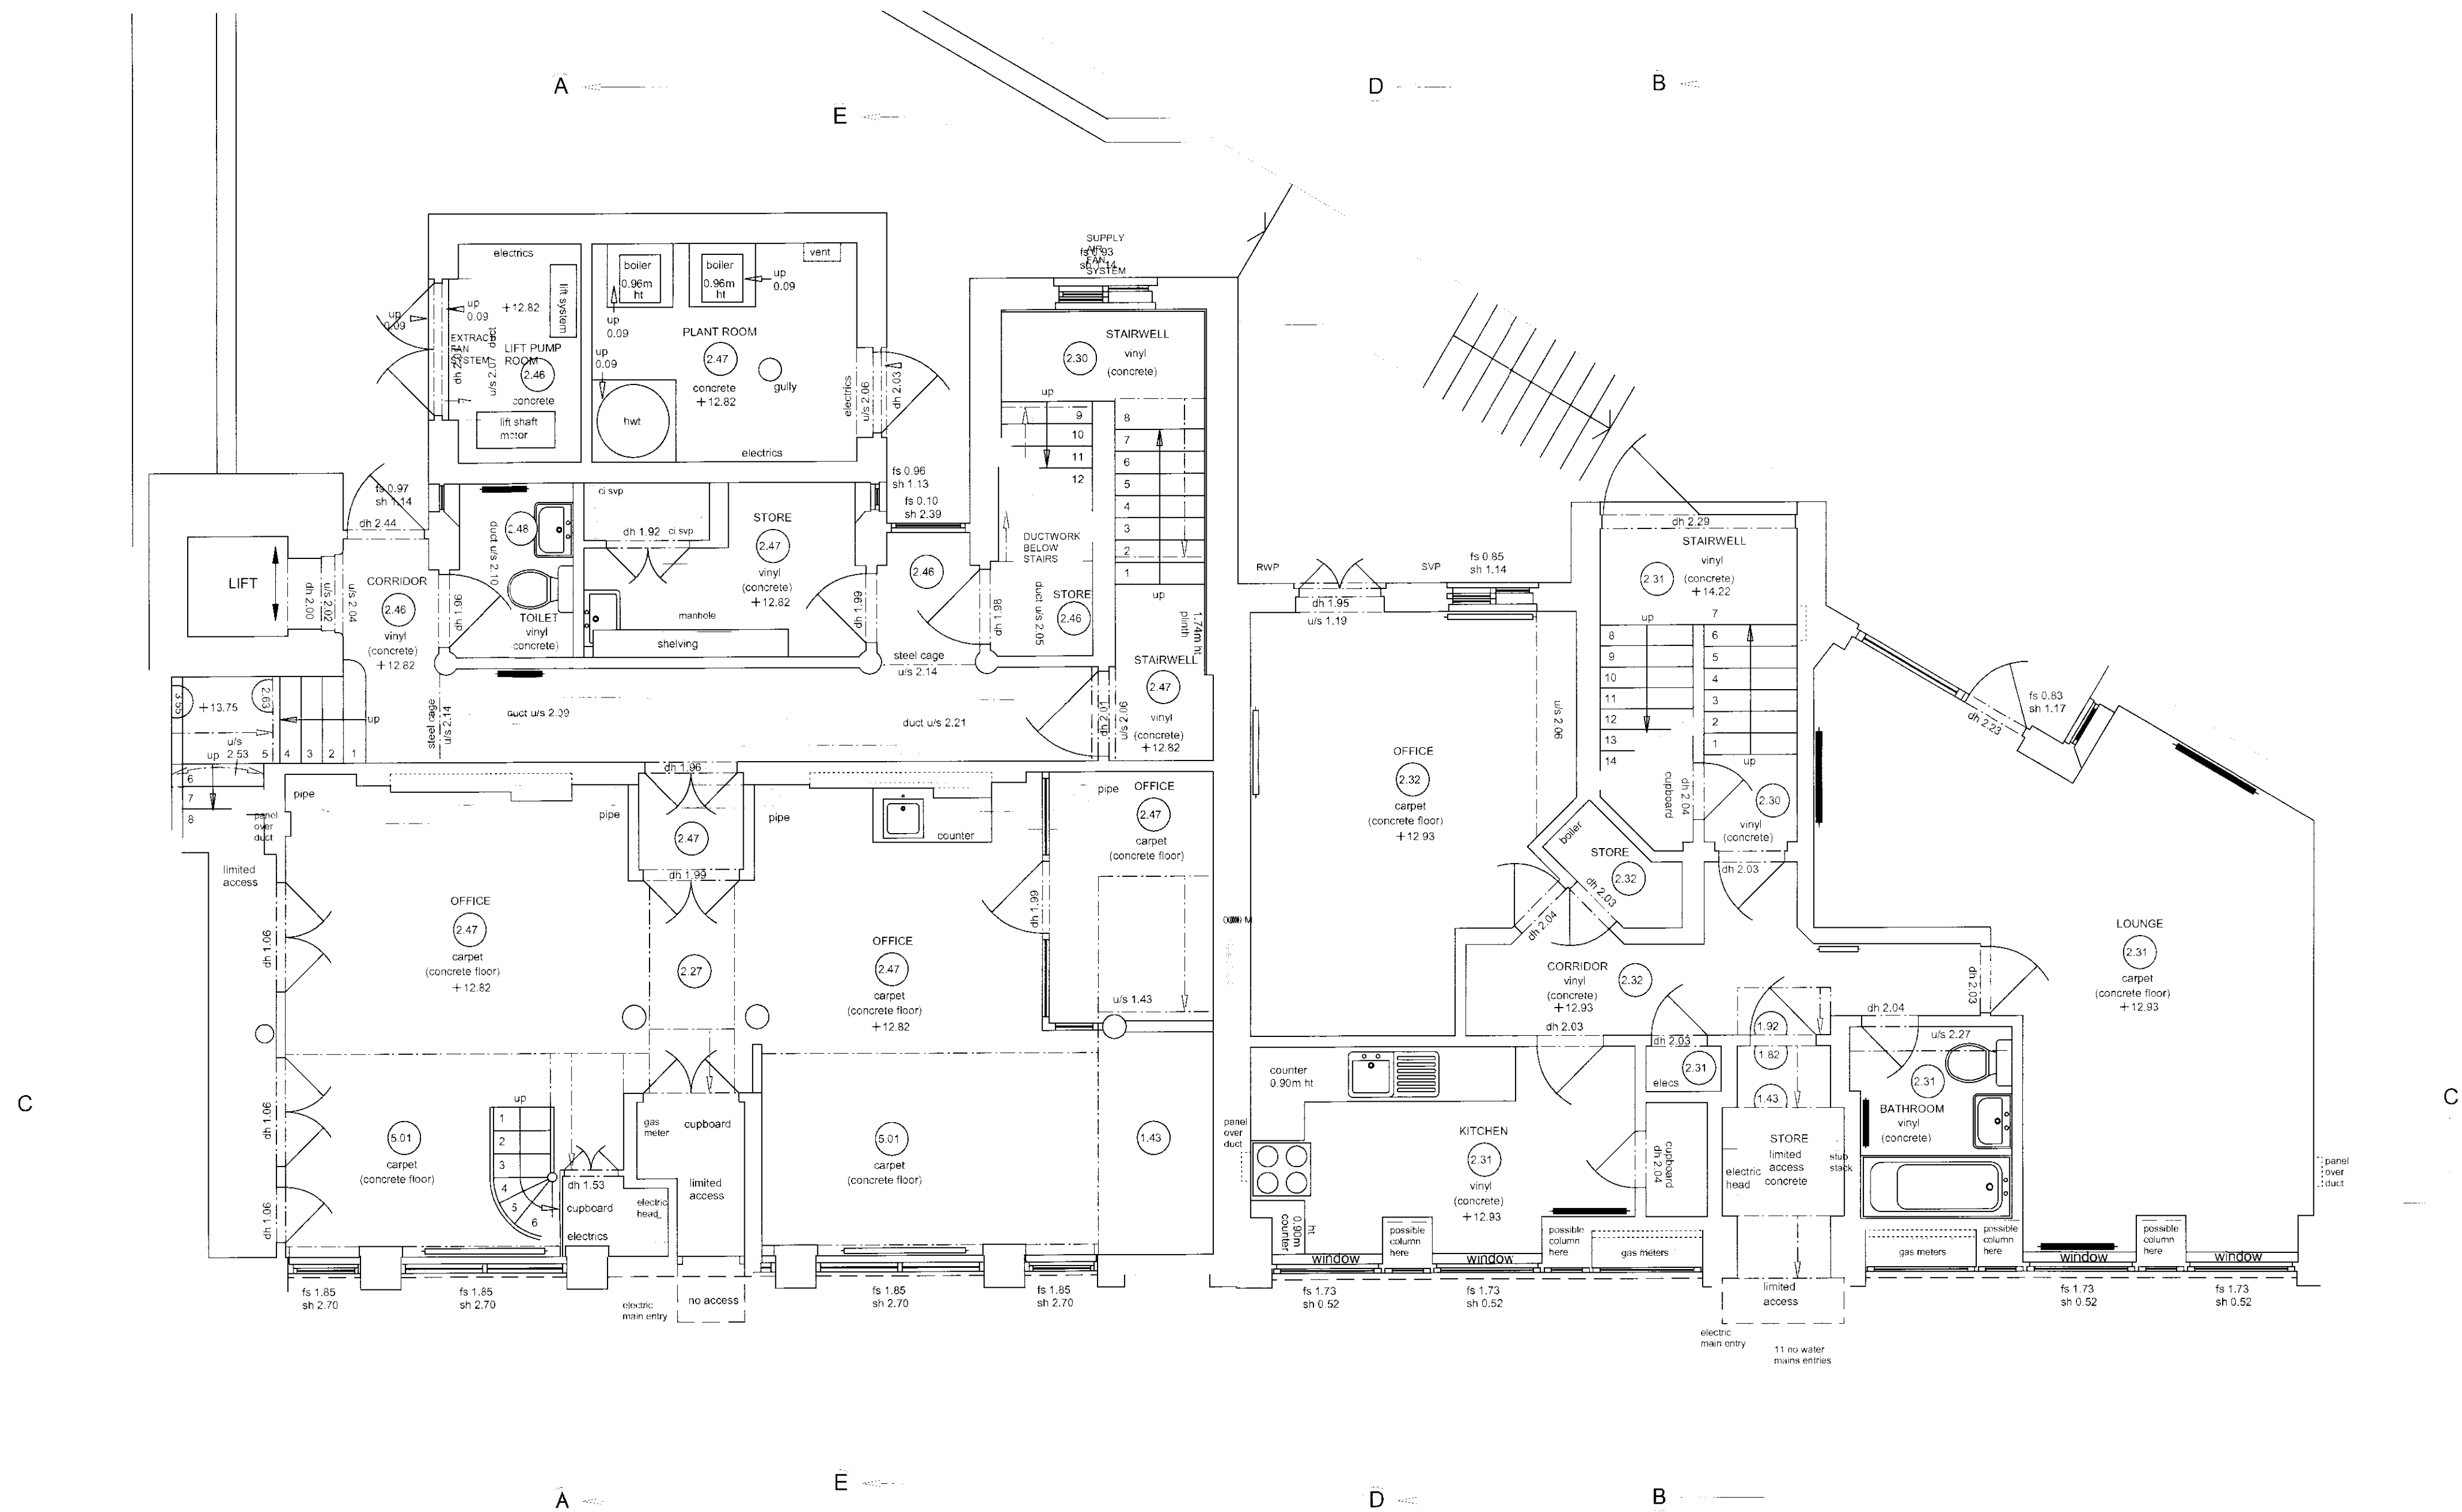

93-99 KINGS CROSS ROAD LONDON WC1		
drawing		
BASEMENT FLOOR PLAN AS EXISTING		
scale	drawn	date
1:50@A1	SURVEY/CW	15/10/09
drawing number	rev	
3237 / PA1.21		
client		
CIRCLE ANGLIA		

ARP

ANTHONY RICHARDSON AND PARTNERS TEL: 020 7465 0961
ARCHITECTS AND QUANTITY SURVEYORS FAX: 020 7462 4022
31 OVAL ROAD CAMDEN TOWN LONDON NW1 7EA EMAIL: mail@arparchitects.co.uk

This drawing is the property of ARP Anthony Richardson & Partners Ltd. Copyright is reserved in it and the drawing is drawn on the condition that it is not to be copied, reproduced, sold, lent or distributed to any unauthorized person without the written consent of the Company.