


NOTES

1. Do not scale from drawing. use figured dimensions only after checking. Report any discrepancies or omissions to architect before ordering materials or putting work in hand.

2. Where any drawing is to be read in conjunction with any other drawing, including a specialist's drawing, the two drawings shall be cross-checked and any discrepancies in the work shown, including the dimensions, reported to the architect before the work is put in hand.

3. Where work to an existing building is involved, figured dimensions shown on drawings including those of specialists, shall be verified by measurement of the building and any discrepancy reported to the architect before the work is put in hand.

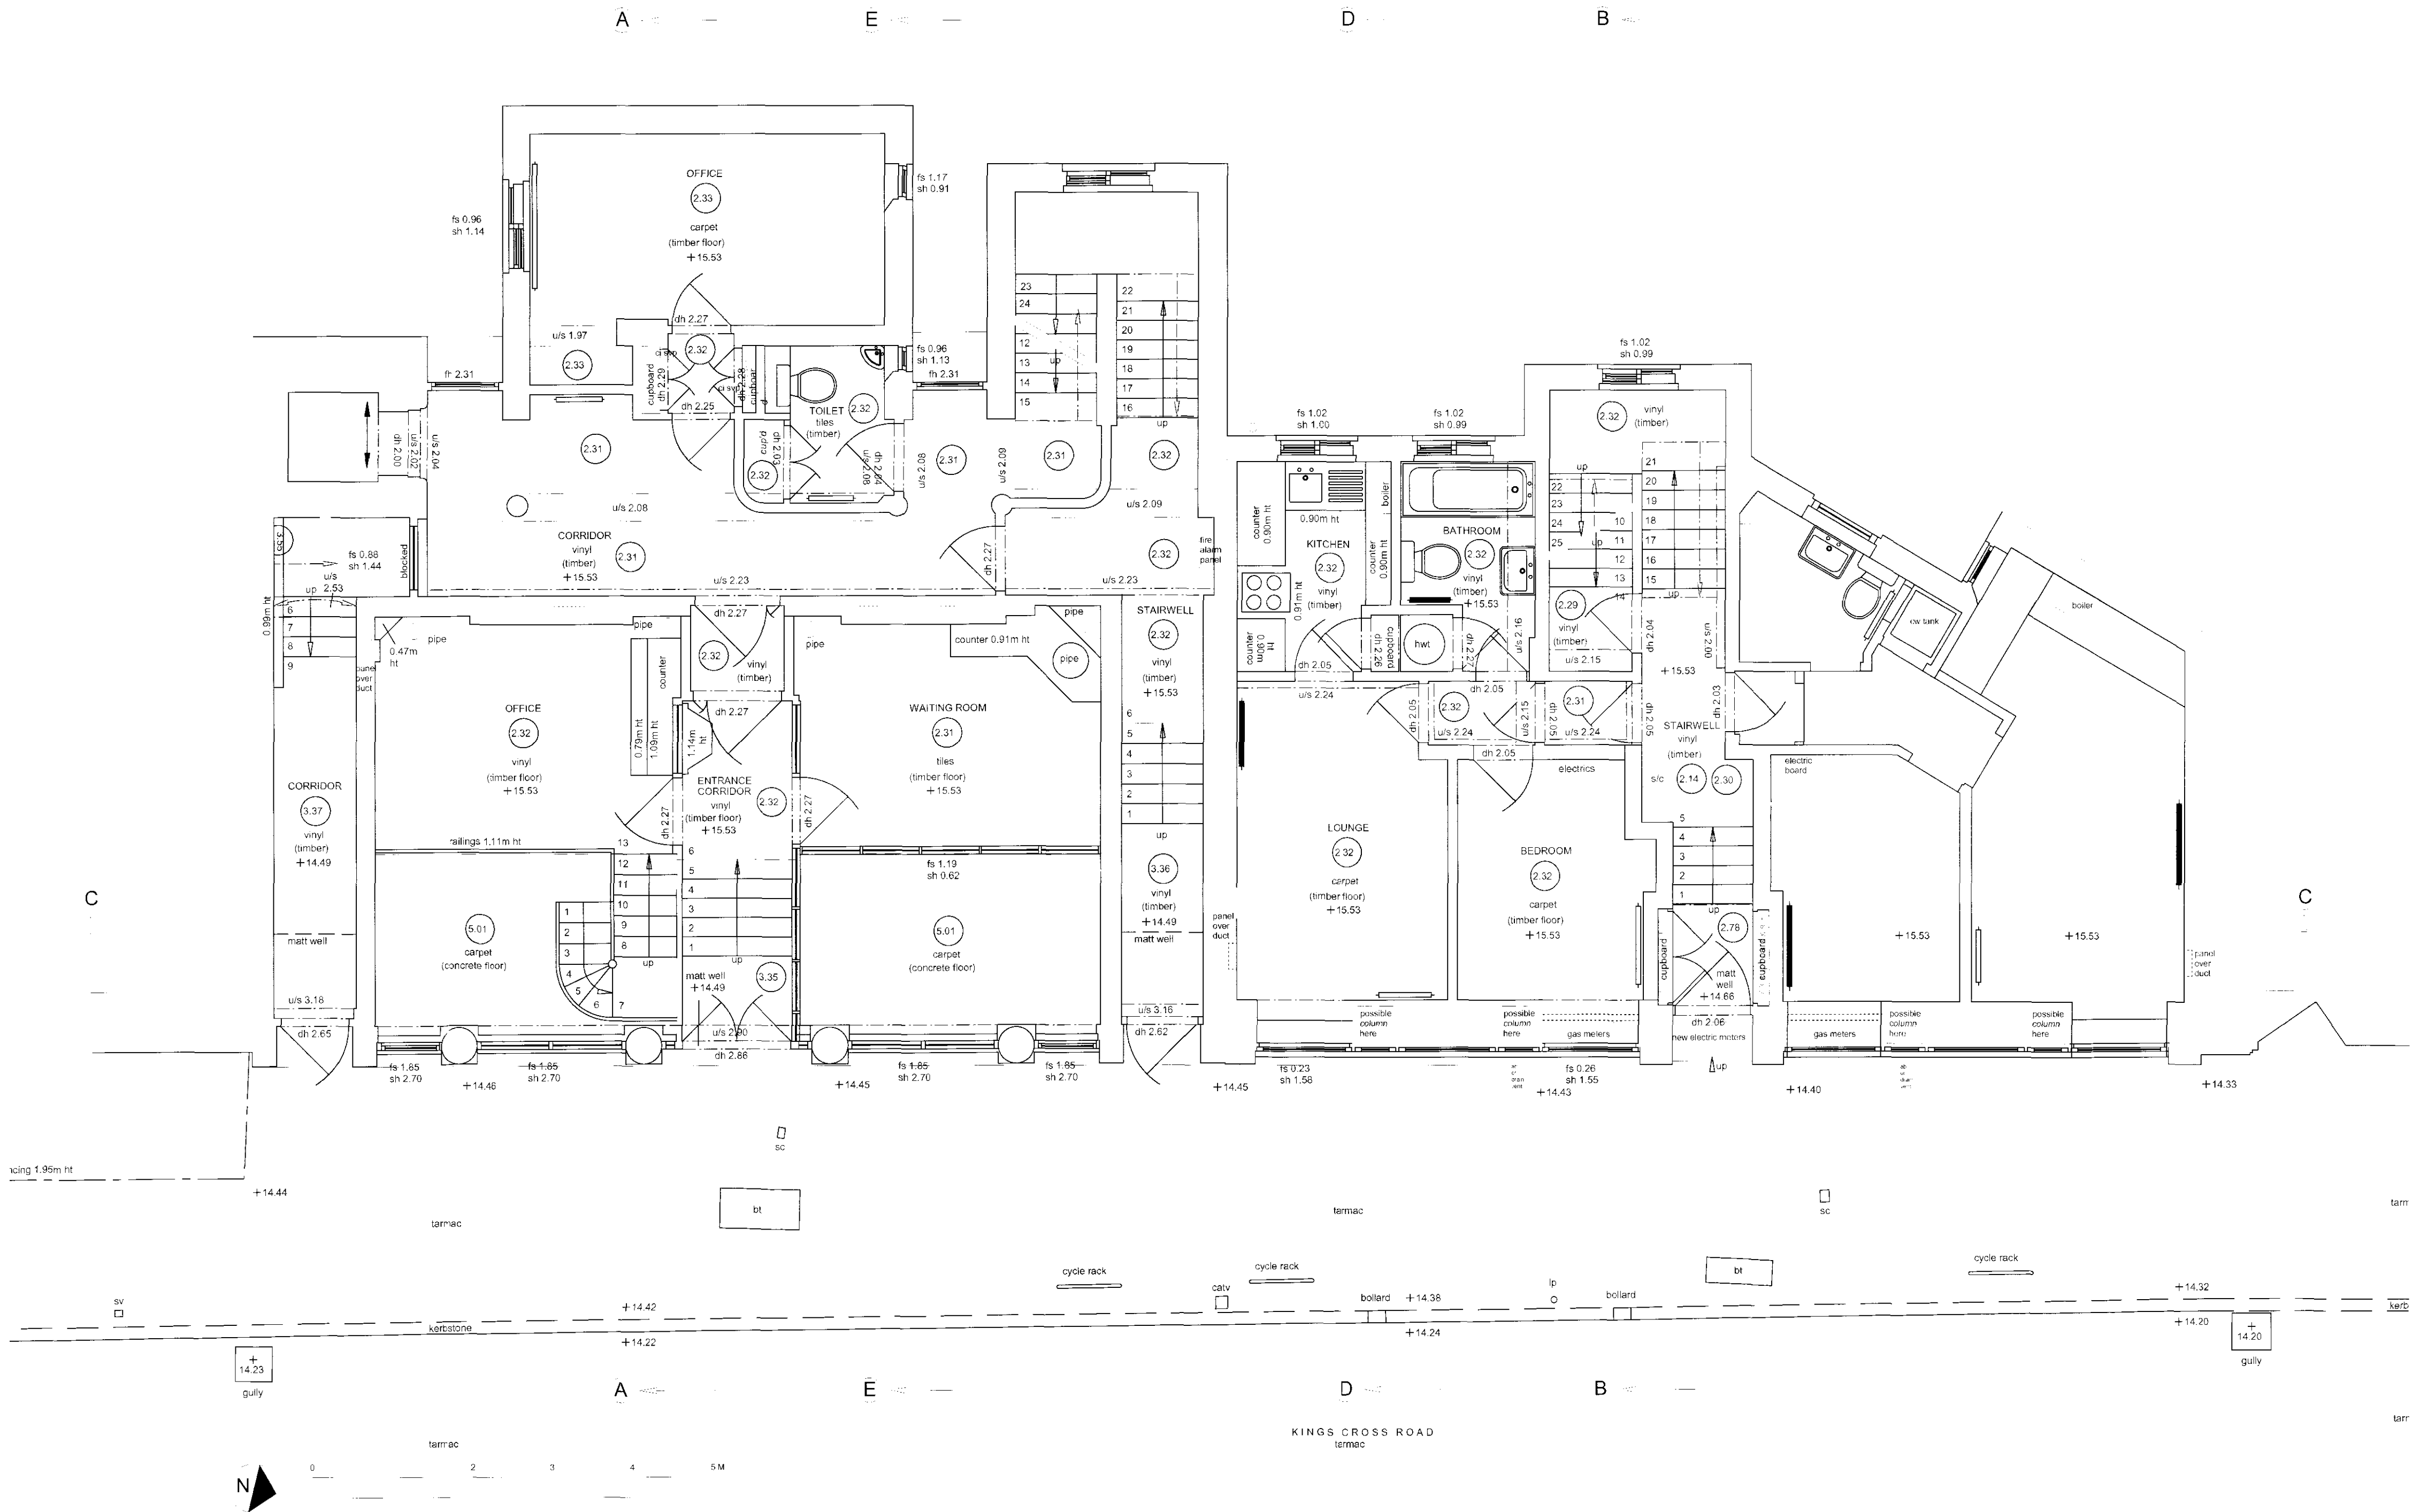

93-99 KINGS CROSS ROAD
LONDON WC1

GROUND FLOOR PLAN
AS EXISTING

Scale: 1:50@A1
Surveyor: SURVEY/CW
Date: 15/10/09

Drawing number: 3237 / PA1.22

Circle Anglia

ANTHONY RICHARDSON AND PARTNERS TEL: 020 7485 0991
ARCHITECTS AND QUANTITY SURVEYORS FAX: 020 7482 4822
31 OVAL ROAD CAMDEN TOWN LONDON NW1 7SA EMAIL: mail@arparchitects.co.uk

ARP

This drawing is the property of ARP Architects and Quantity Surveyors Ltd. Copyright is reserved in it and the drawing is issued on the condition that it is not to be used without the written consent of the Company.