


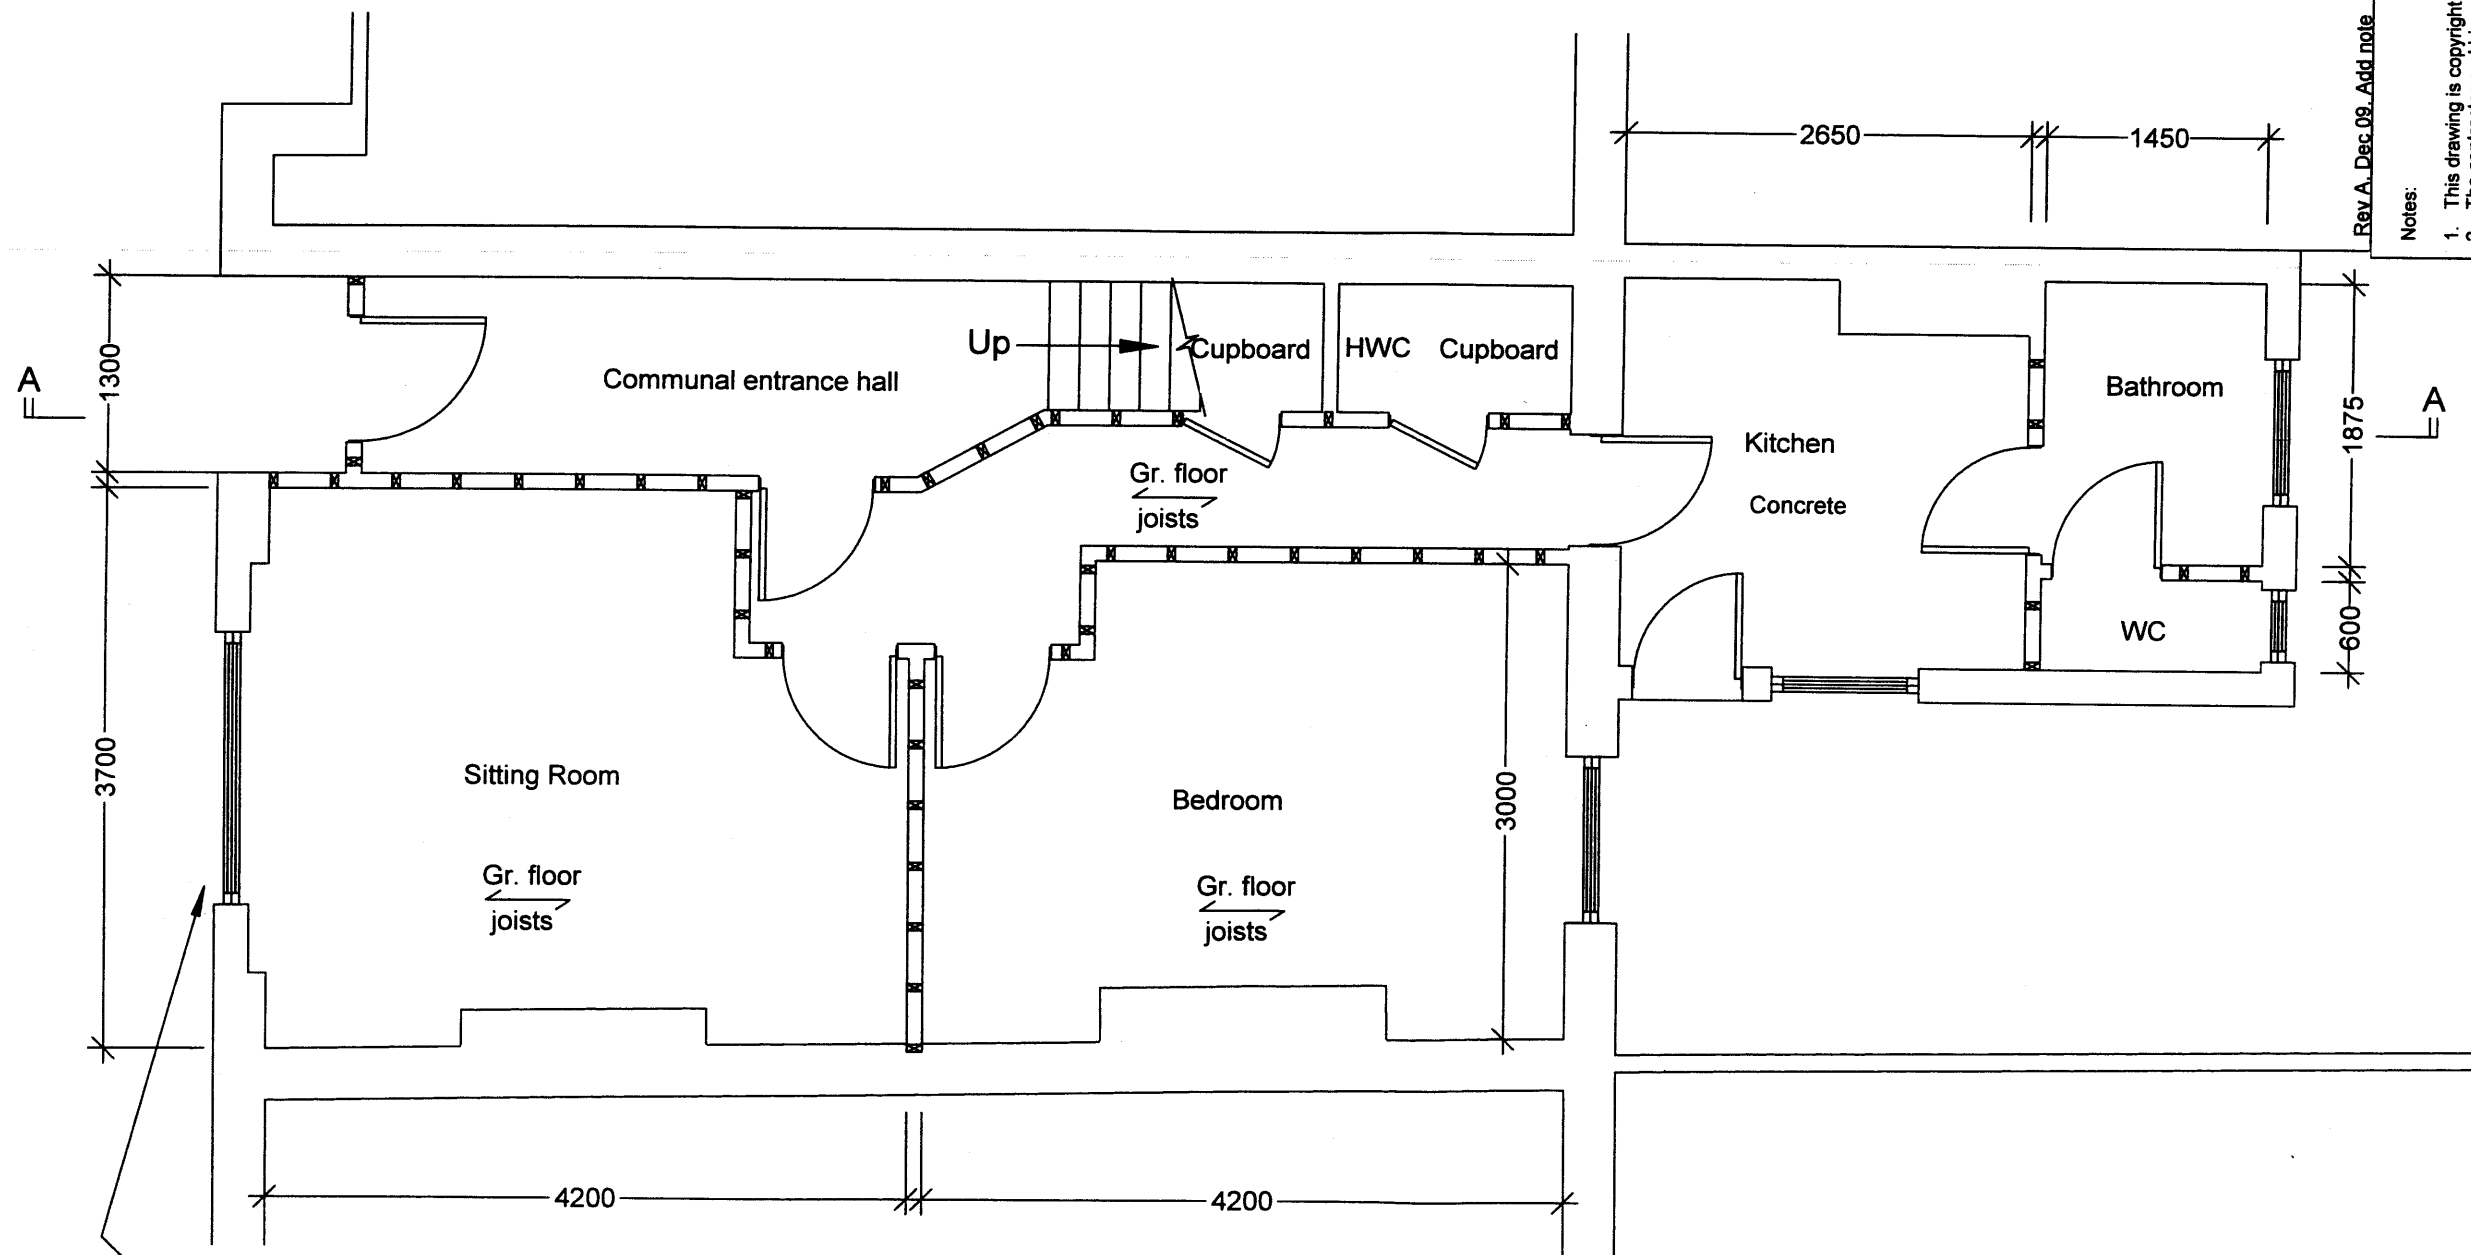

Replace existing timber frame
and sash window like for like
including double glazed panes

Existing Ground Floor Plan


Rev A, Dec 09, Add note

Notes:

1. This drawing is copyright.
2. The contractor and his subcontractors are to verify all dimensions on site before making shop drawings or commencing on site.
3. Any discrepancies are to be notified to the engineer immediately.
4. Do not scale.
5. All dimensions in millimetres unless noted otherwise.

SCALE: 1:50 @ A3


D.M.C CONSULTING ENGINEERS LTD 201 STOKES NEWINGTON CHURCH ST LONDON N16 9ES TEL: 020 7275 8185 FAX: 020 7275 7908 EMAIL: info@dmccuk.biz	PROJECT	8a Sandall Road, NW5			JOB NO:	C4658
	PART / ELEMENT	Existing Ground Floor Plan			DATE:	December 2009
					CLIENT:	Miranda Cook
					DRAWING NO:	001 Rev A

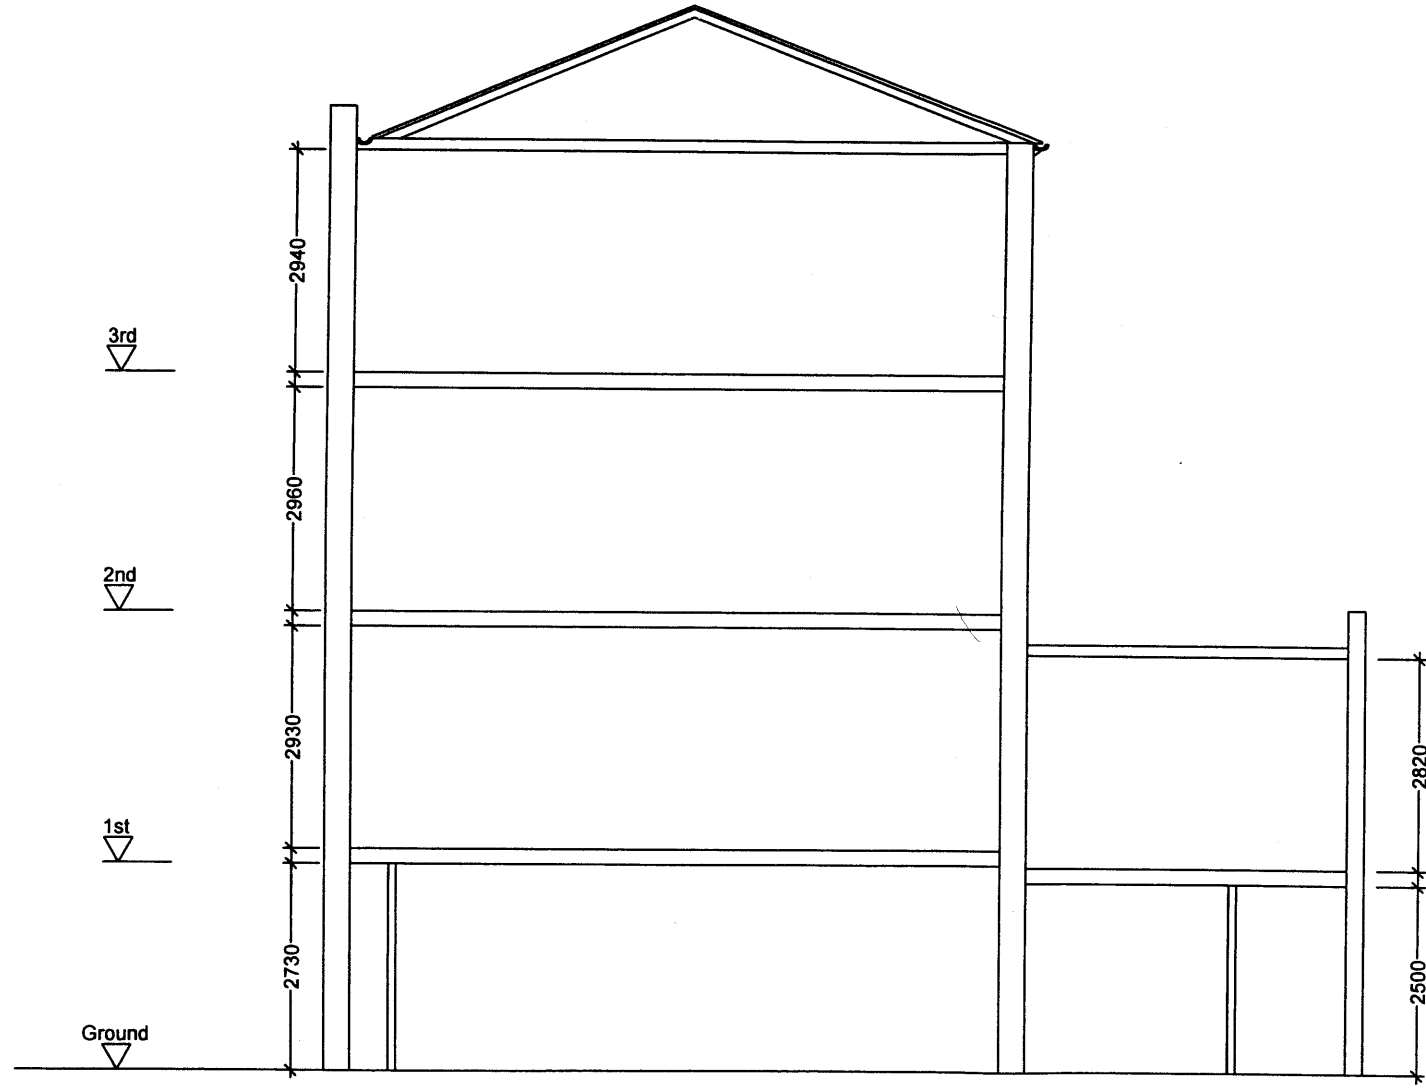

Existing Section A-A

Rev A. dec 09. Remove wall 1st floor

Notes: 1. This drawing is copyright. 2. The contractor and his subcontractors are to verify all dimensions on site before making shop drawings or commencing on site. 3. Any discrepancies are to be notified to the engineer immediately. 4. Do not scale. 5. All dimensions in millimetres unless noted otherwise.		SCALE: 1:100 @ A3	
D.M.C CONSULTING ENGINEERS LTD 201 STOKE NEWINGTON CHURCH ST LONDON N16 9ES TEL: 020 7275 8185 FAX: 020 7275 7908 EMAIL: info@dmcuk.biz	PROJECT		
	8a Sandall Road, NW5		
Existing Section A-A		PART / ELEMENT	
		JOB NO:	C4658
		DATE:	December 2009
		CLIENT:	Miranda Cook
		DRAWING NO:	002 Rev A

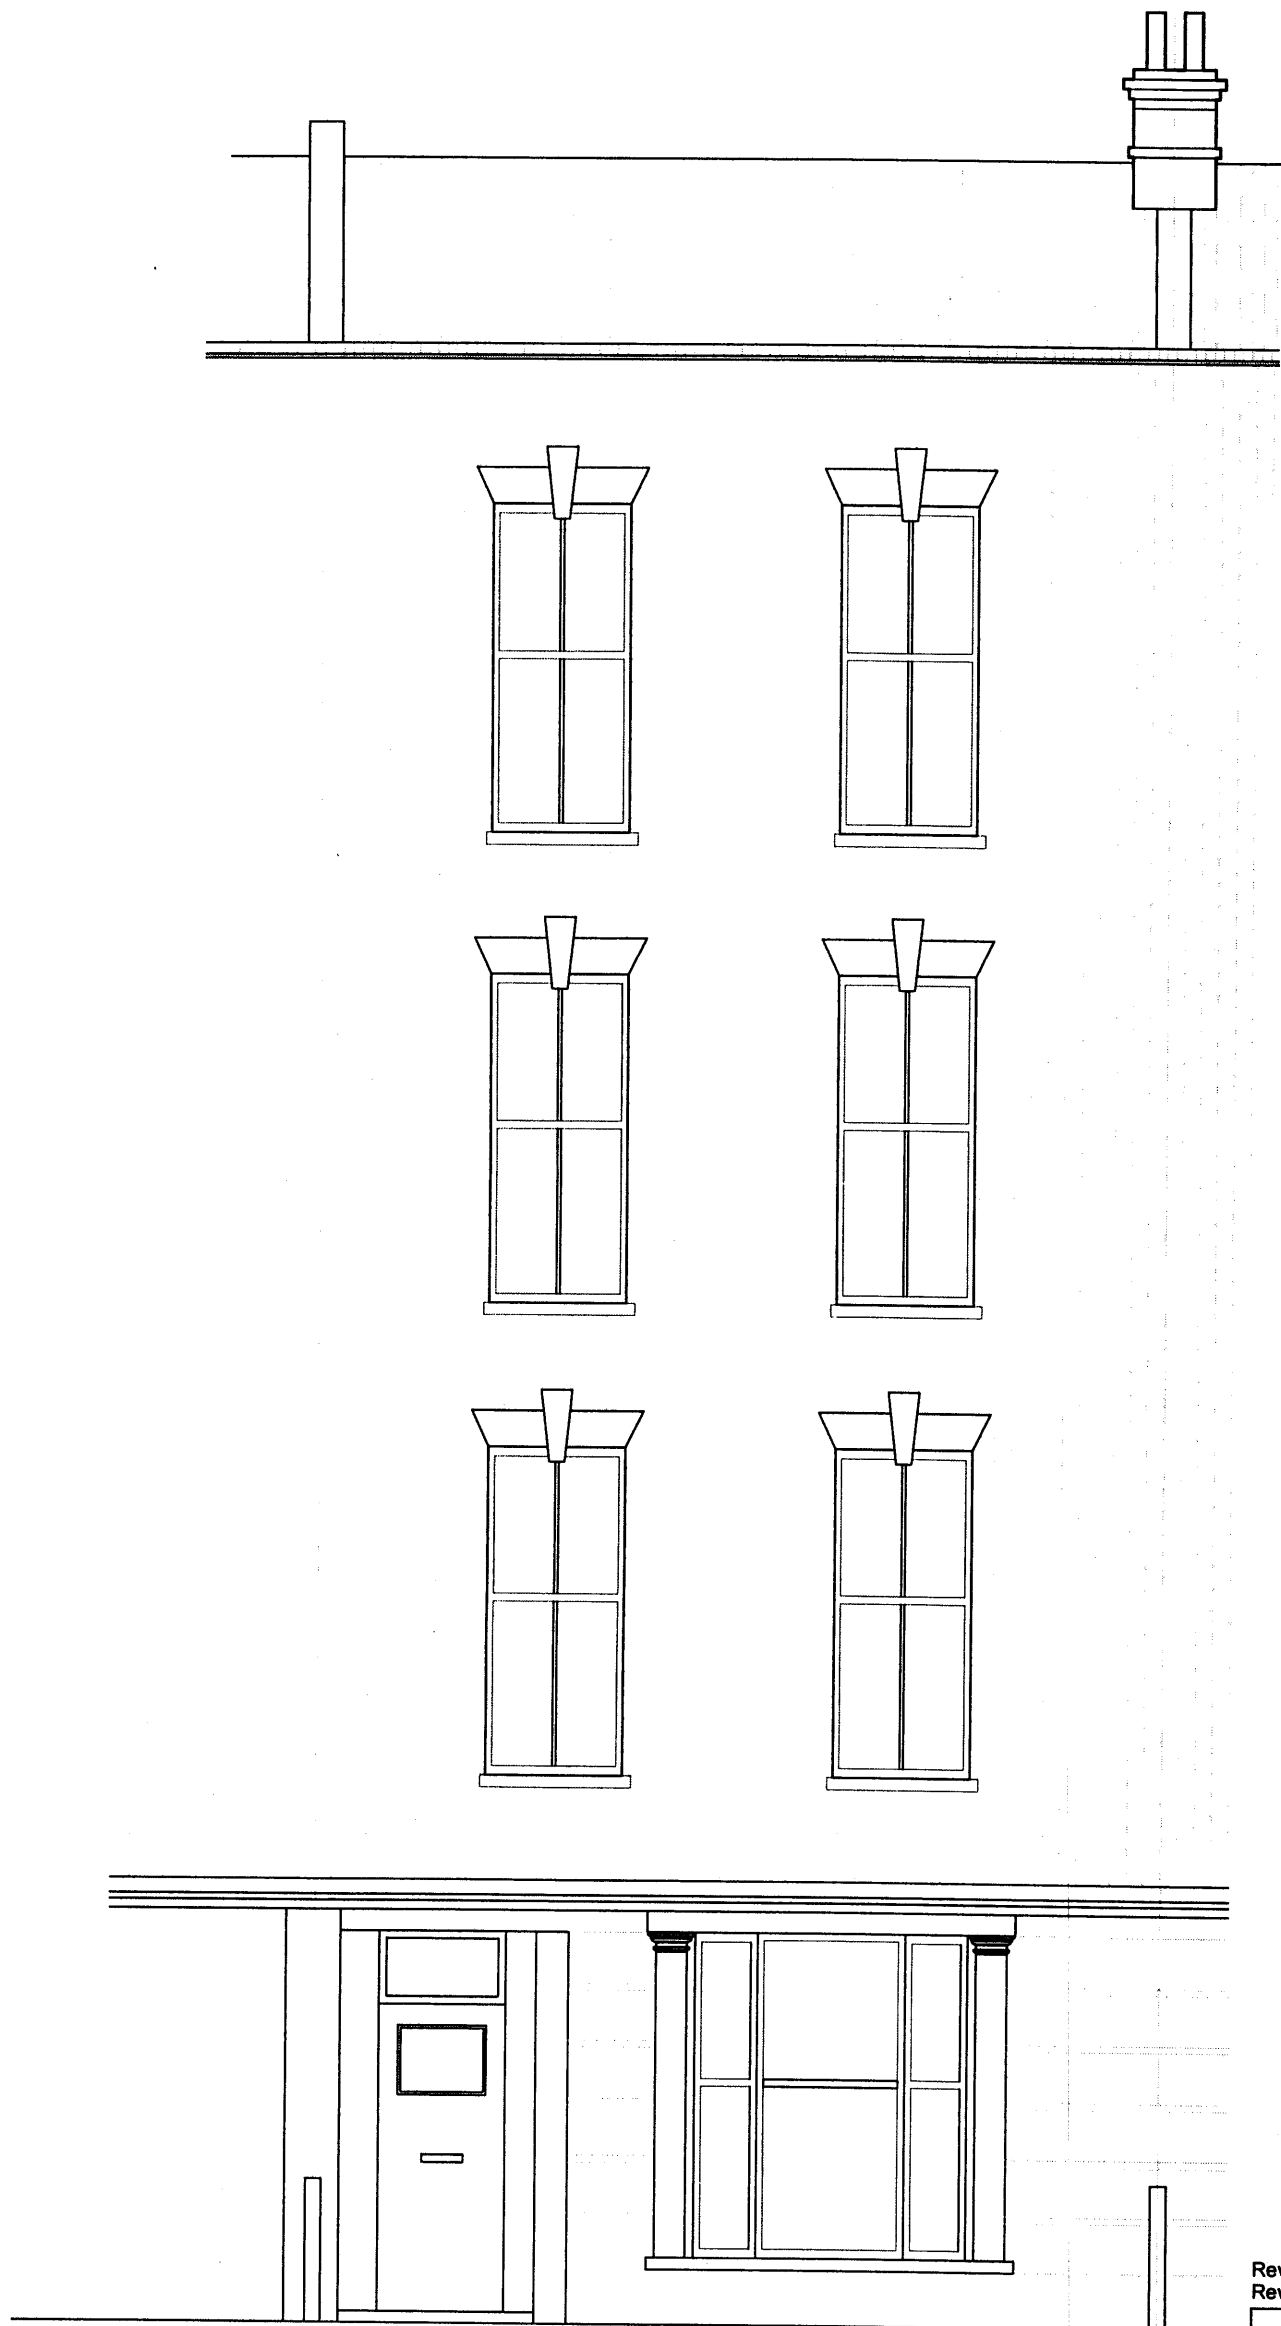

Existing Front Elevation

SCALE: 1:50 @ A3

Rev B. Jan 10. Window and notes modified
Rev A. Dec 09. Add note

Notes:

1. This drawing is copyright.
2. The contractor and his subcontractors are to verify all dimensions on site before making shop drawings or commencing on site.
3. Any discrepancies are to be notified to the engineer immediately.
4. Do not scale.
5. All dimensions in millimetres unless noted otherwise.

D.M.C
CONSULTING ENGINEERS LTD

201 STOKE NEWINGTON CHURCH ST
LONDON N16 9ES
TEL: 020 7275 8185
FAX: 020 7275 7908
EMAIL: info@dmcuk.biz

PROJECT

8a Sandall Road, NW5

PART / ELEMENT

Existing Front Elevation

JOB NO:

C4658

DATE:


January 2010

CLIENT:

Miranda Cook

DRAWING NO:

003 Rev B

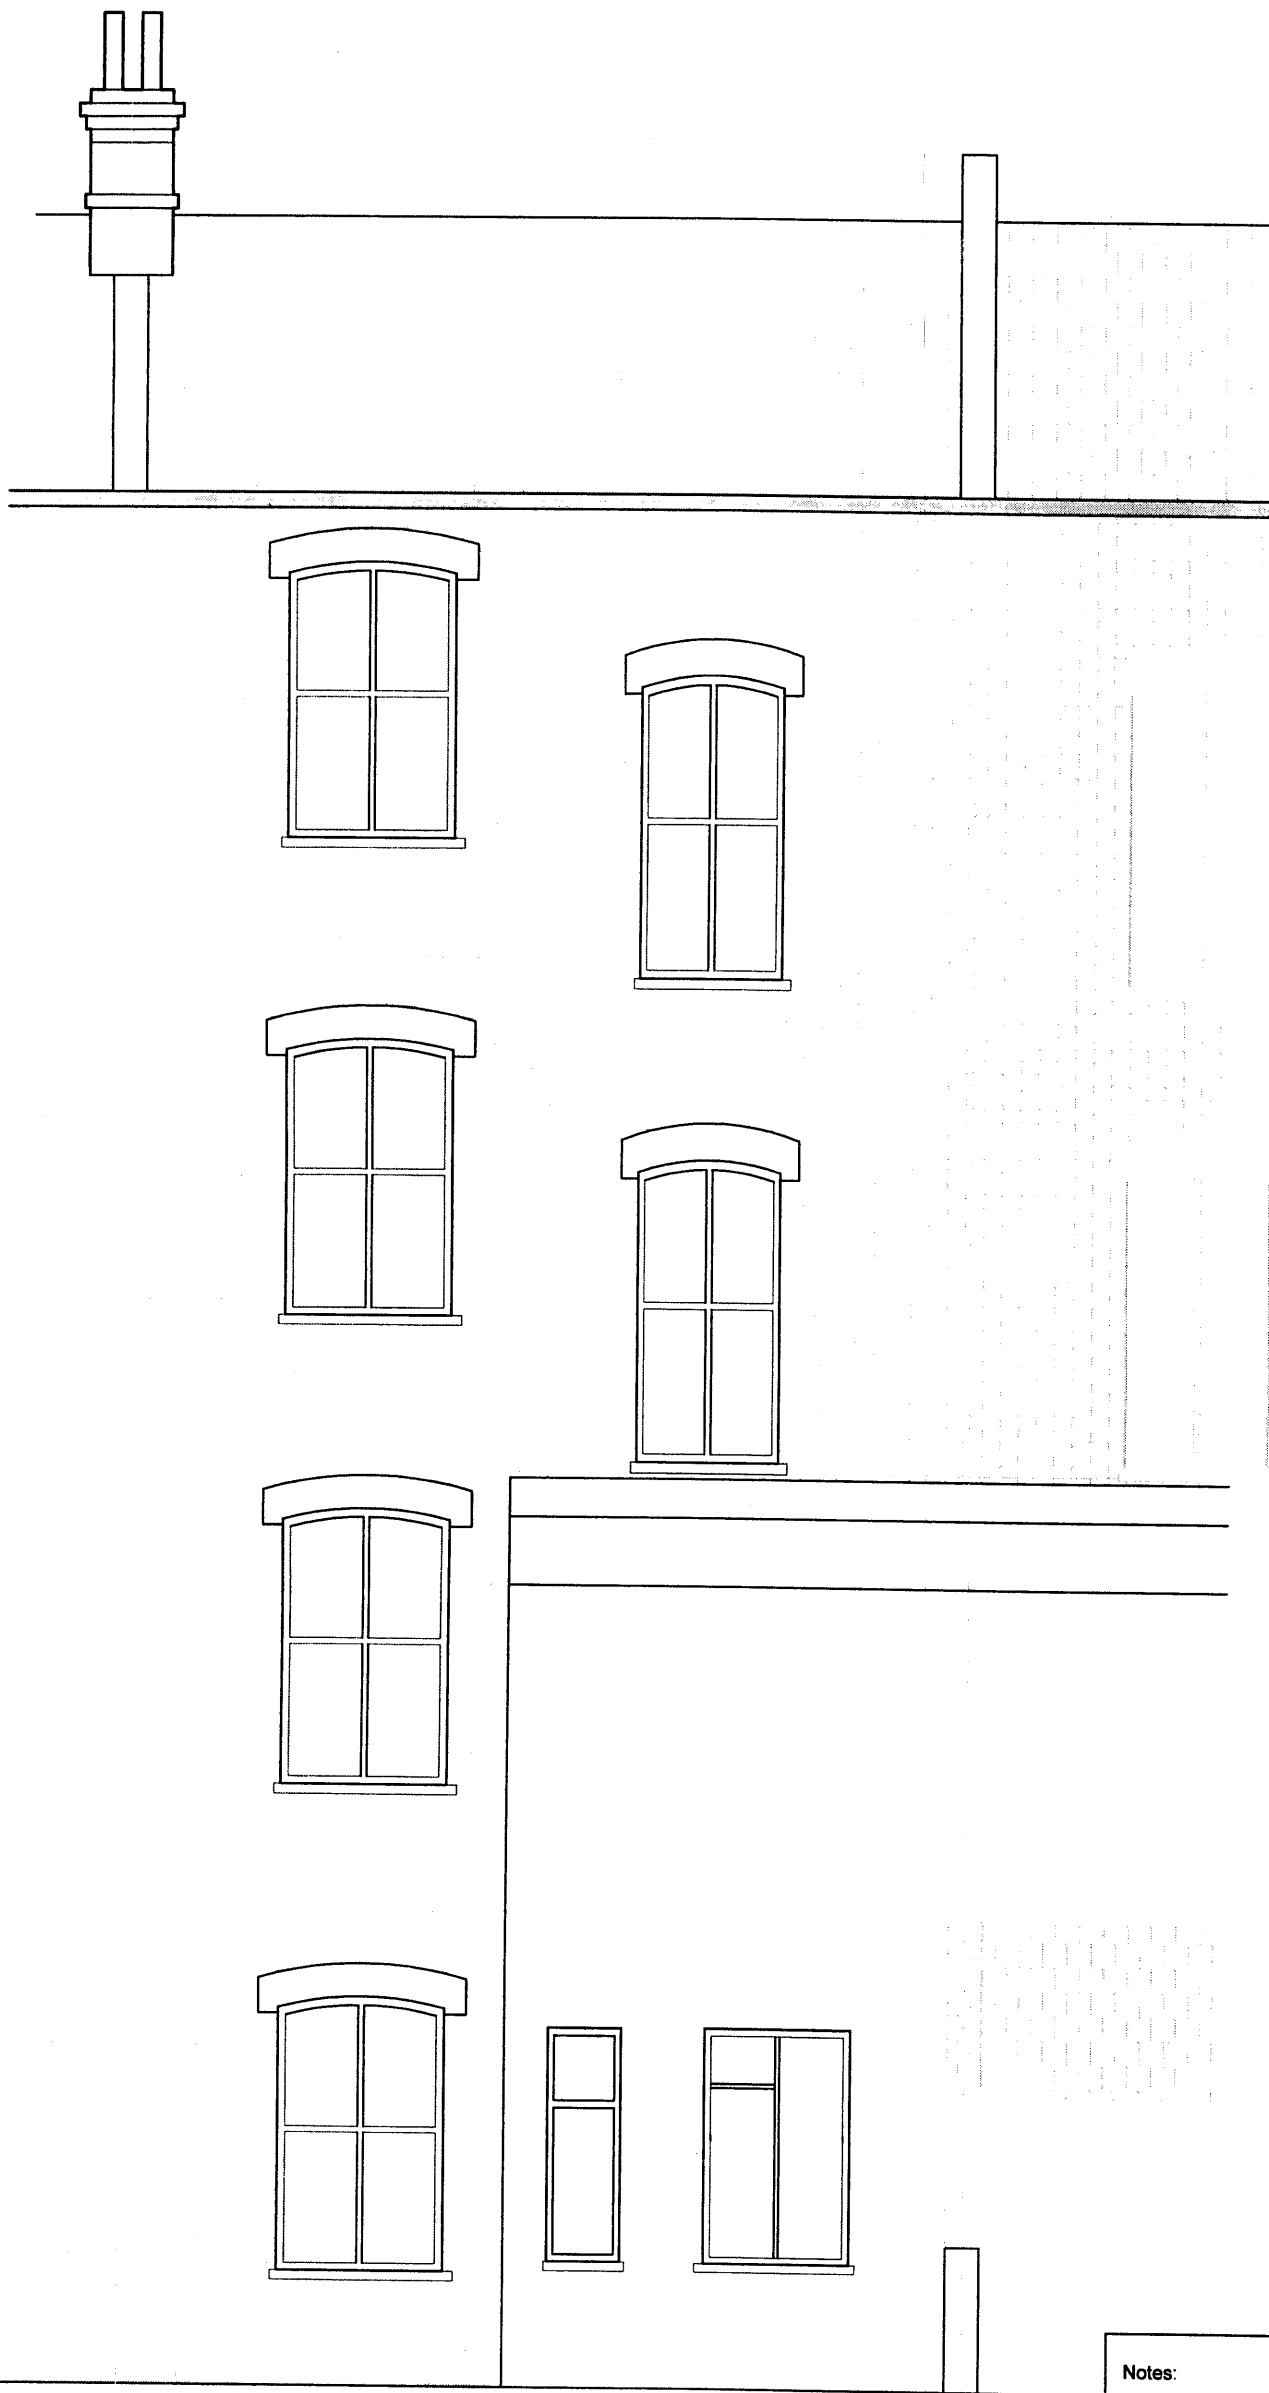

Existing Rear Elevation

SCALE: 1:50 @ A3

Notes:

1. This drawing is copyright.
2. The contractor and his subcontractors are to verify all dimensions on site before making shop drawings or commencing on site.
3. Any discrepancies are to be notified to the engineer immediately.
4. Do not scale.
5. All dimensions in millimetres unless noted otherwise.

D.M.C
CONSULTING ENGINEERS LTD

201 STOKE NEWINGTON CHURCH ST
LONDON N16 9ES
TEL: 020 7275 8185
FAX: 020 7275 7908
EMAIL: info@dmcuk.biz

PROJECT

8a Sandall Road, NW5

PART / ELEMENT

Existing Rear Elevation

JOB NO:

C4658

DATE:

December 2009

CLIENT:

Miranda Cook

DRAWING NO:

004



Existing Rear Extension Side Elevation

- Notes:
- 1. This drawing is copyright.
 - 2. The contractor and his subcontractors are to verify all dimensions on site before making shop drawings or commencing on site.
 - 3. Any discrepancies are to be notified to the engineer immediately.
 - 4. Do not scale.
 - 5. All dimensions in millimetres unless noted otherwise.

SCALE: 1:50 @ A3

D.M.C CONSULTING ENGINEERS LTD 201 STOKE NEWINGTON CHURCH ST LONDON N16 9ES TEL: 020 7275 8185 FAX: 020 7275 7908 EMAIL: info@dmccuk.biz	PROJECT	8a Sandall Road, NW5		
	PART / ELEMENT	Existing Rear Extension Side Elevation		
	JOB NO:	C4658	DATE:	December 2009
	CLIENT:	Miranda Cook	DRAWING NO:	005

D.M.C
CONSULTING ENGINEERS LTD
201 STOKES NEWINGTON CHURCH ST
LONDON N16 9ES
TEL: 020 7275 8185
FAX: 020 7275 7908
EMAIL: info@dmccuk.biz

