


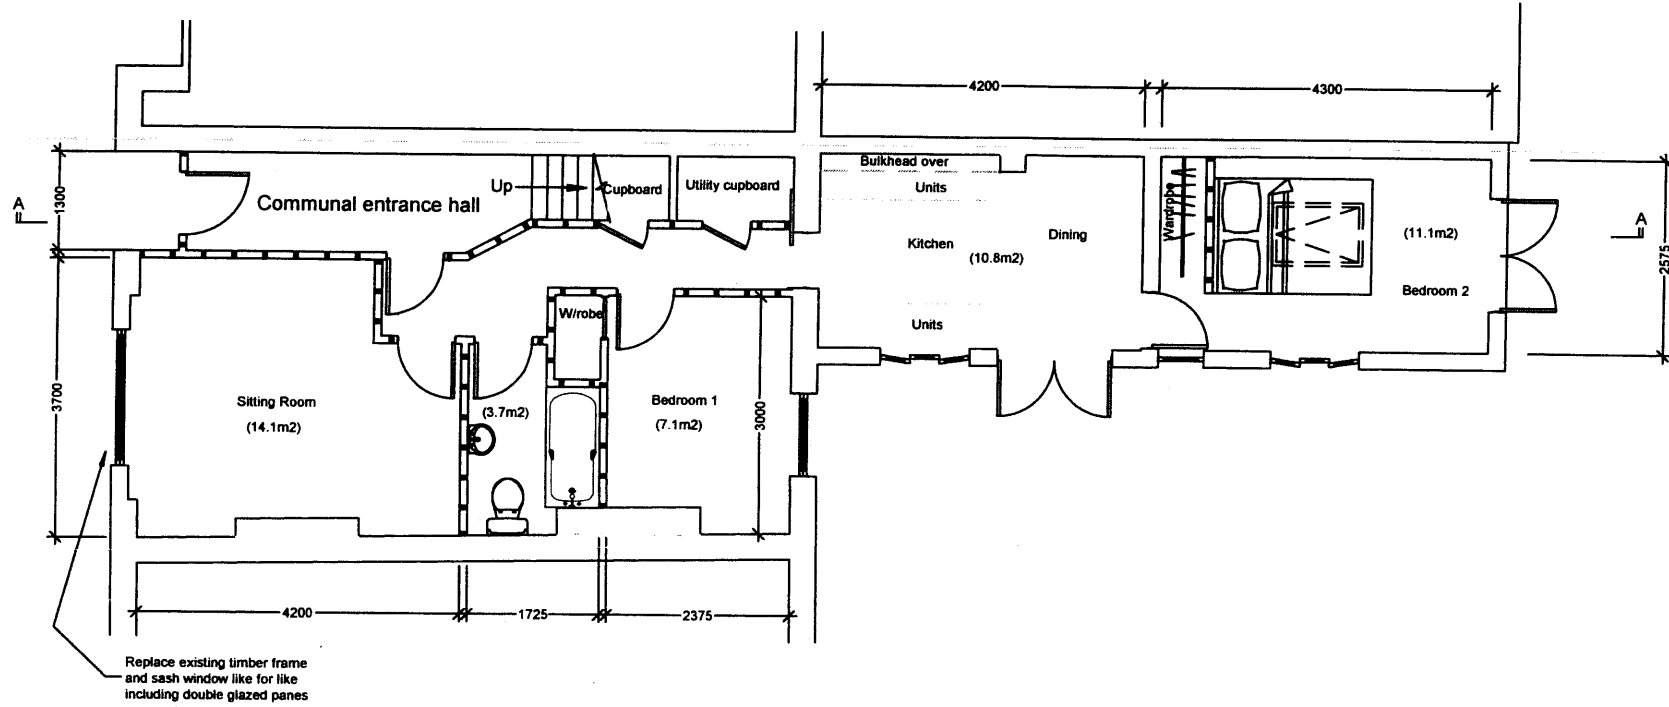


Proposed Ground Floor Plan

Rev C. Jan 10. Reduce Extn. length
 Rev B. Dec 09. Add note
 Rev A. Dec 09. Doors & windows

- Notes:
1. This drawing is copyright.
 2. The contractor and his subcontractors are to verify all dimensions on site before making shop drawings or commencing on site.
 3. Any discrepancies are to be notified to the engineer immediately.
 4. Do not scale.
 5. All dimensions in millimetres unless noted otherwise.

SCALE: 1:100 @ A3

D.M.C CONSULTING ENGINEERS LTD 201 STOKES NEWINGTON CHURCH ST LONDON N16 9ES TEL: 020 7275 8185 FAX: 020 7275 7908 EMAIL: info@dmcuk.biz	PROJECT	8a Sandall Road, NW5		JOB NO:	C4658
	PART / ELEMENT	Proposed Ground Floor Plan		DATE:	January 2010
				CLIENT:	Miranda Cook
				DRAWING NO:	007 Rev C

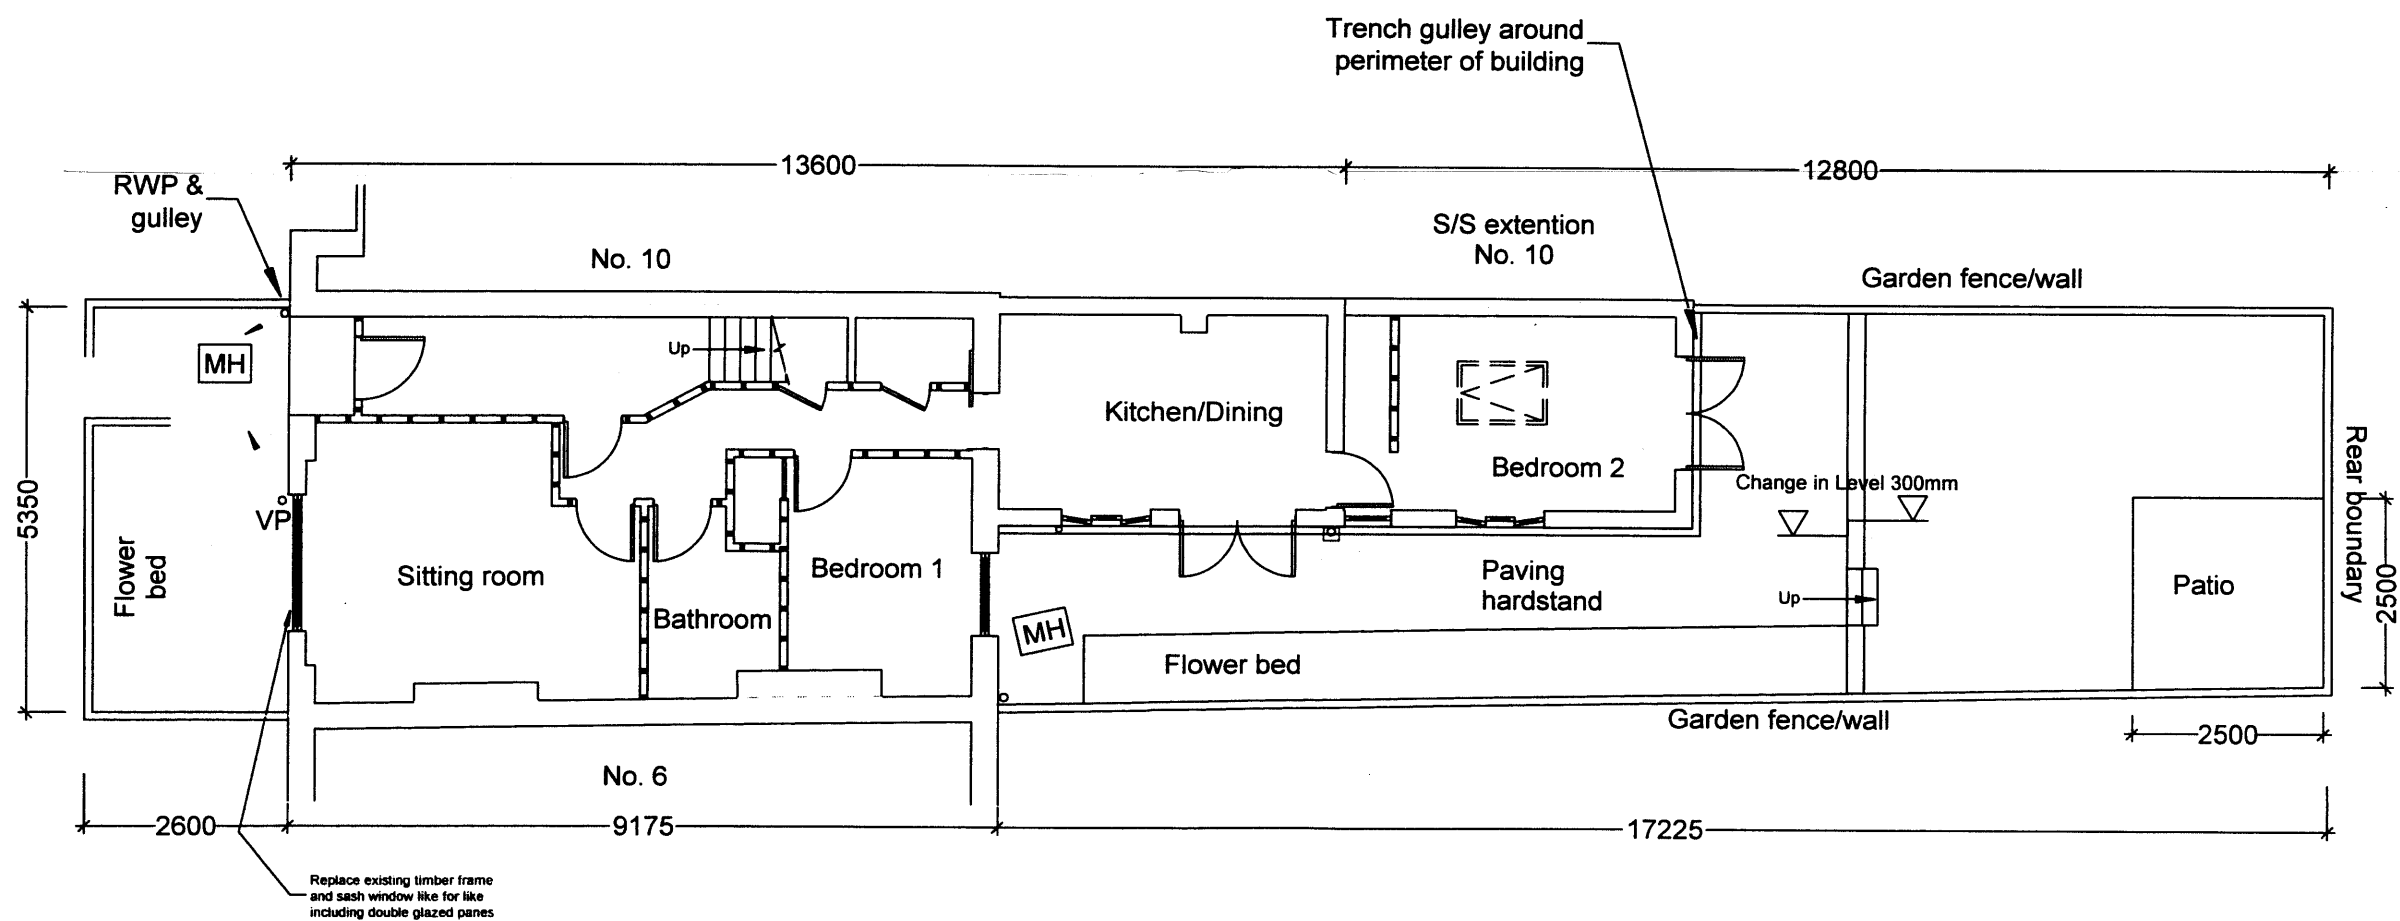

Proposed Property Plan

Rev C. Jan 10. Reduce Extn length
 Rev B. Dec 09. Add note
 Rev A. Dec 09. General

Notes:

1. This drawing is copyright.
2. The contractor and his subcontractors are to verify all dimensions on site before making shop drawings or commencing on site.
3. Any discrepancies are to be notified to the engineer immediately.
4. Do not scale.
5. All dimensions in millimetres unless noted otherwise.

SCALE: 1:100 @ A3

D.M.C CONSULTING ENGINEERS LTD 201 STOKES NEWINGTON CHURCH ST LONDON N16 9ES TEL: 020 7275 8185 FAX: 020 7275 7908 EMAIL: info@dmcuk.biz	PROJECT		8a Sandall Road, NW5	
	PART / ELEMENT		Proposed Property Plan	
	JOB NO:	C4658		
	DATE:	January 2010		
	CLIENT:	Miranda Cook		
	DRAWING NO:	008 Rev C		

For General Notes
see Specification
of Works

Reconstruct pier 330 x 215mm
fletens brickwork on 600 x 600mm
concentric padstone. Depth as
party wall. Provide Firfix plate at
abutment with party wall

215mm brick infill
window full bond

Party wall with extension No. 10
Contractor to check existing foundation
by trial pit. Underpin as required 800mm
wide in increments of 1000mm stages

Internal stud
partition

Window modifications only to front
section. For full details
see Drg 007A

Rev B. Jan 10. Reduce Extn length
Rev A. Dec 09. Amend notes

Notes:

1. This drawing is copyright.
2. The contractor and his subcontractors are to verify all dimensions on site before making shop drawings or commencing on site.
3. Any discrepancies are to be notified to the engineer immediately.
4. Do not scale.
5. All dimensions in millimetres unless noted otherwise.

SCALE: 1:50 @ A3

PROJECT
8a Sandall Road, NW5

JOB NO:
C4658

DATE:
January 2010


CLIENT:
Miranda Cook

DRAWING NO:
012 Rev B


PART / ELEMENT
Proposed Ground Floor Plan (Lower)

D.M.C
CONSULTING ENGINEERS LTD

201 STOKES NEWINGTON CHURCH ST
LONDON N16 9ES
TEL: 020 7275 8185
FAX: 020 7275 7908
EMAIL: info@dmcuk.biz

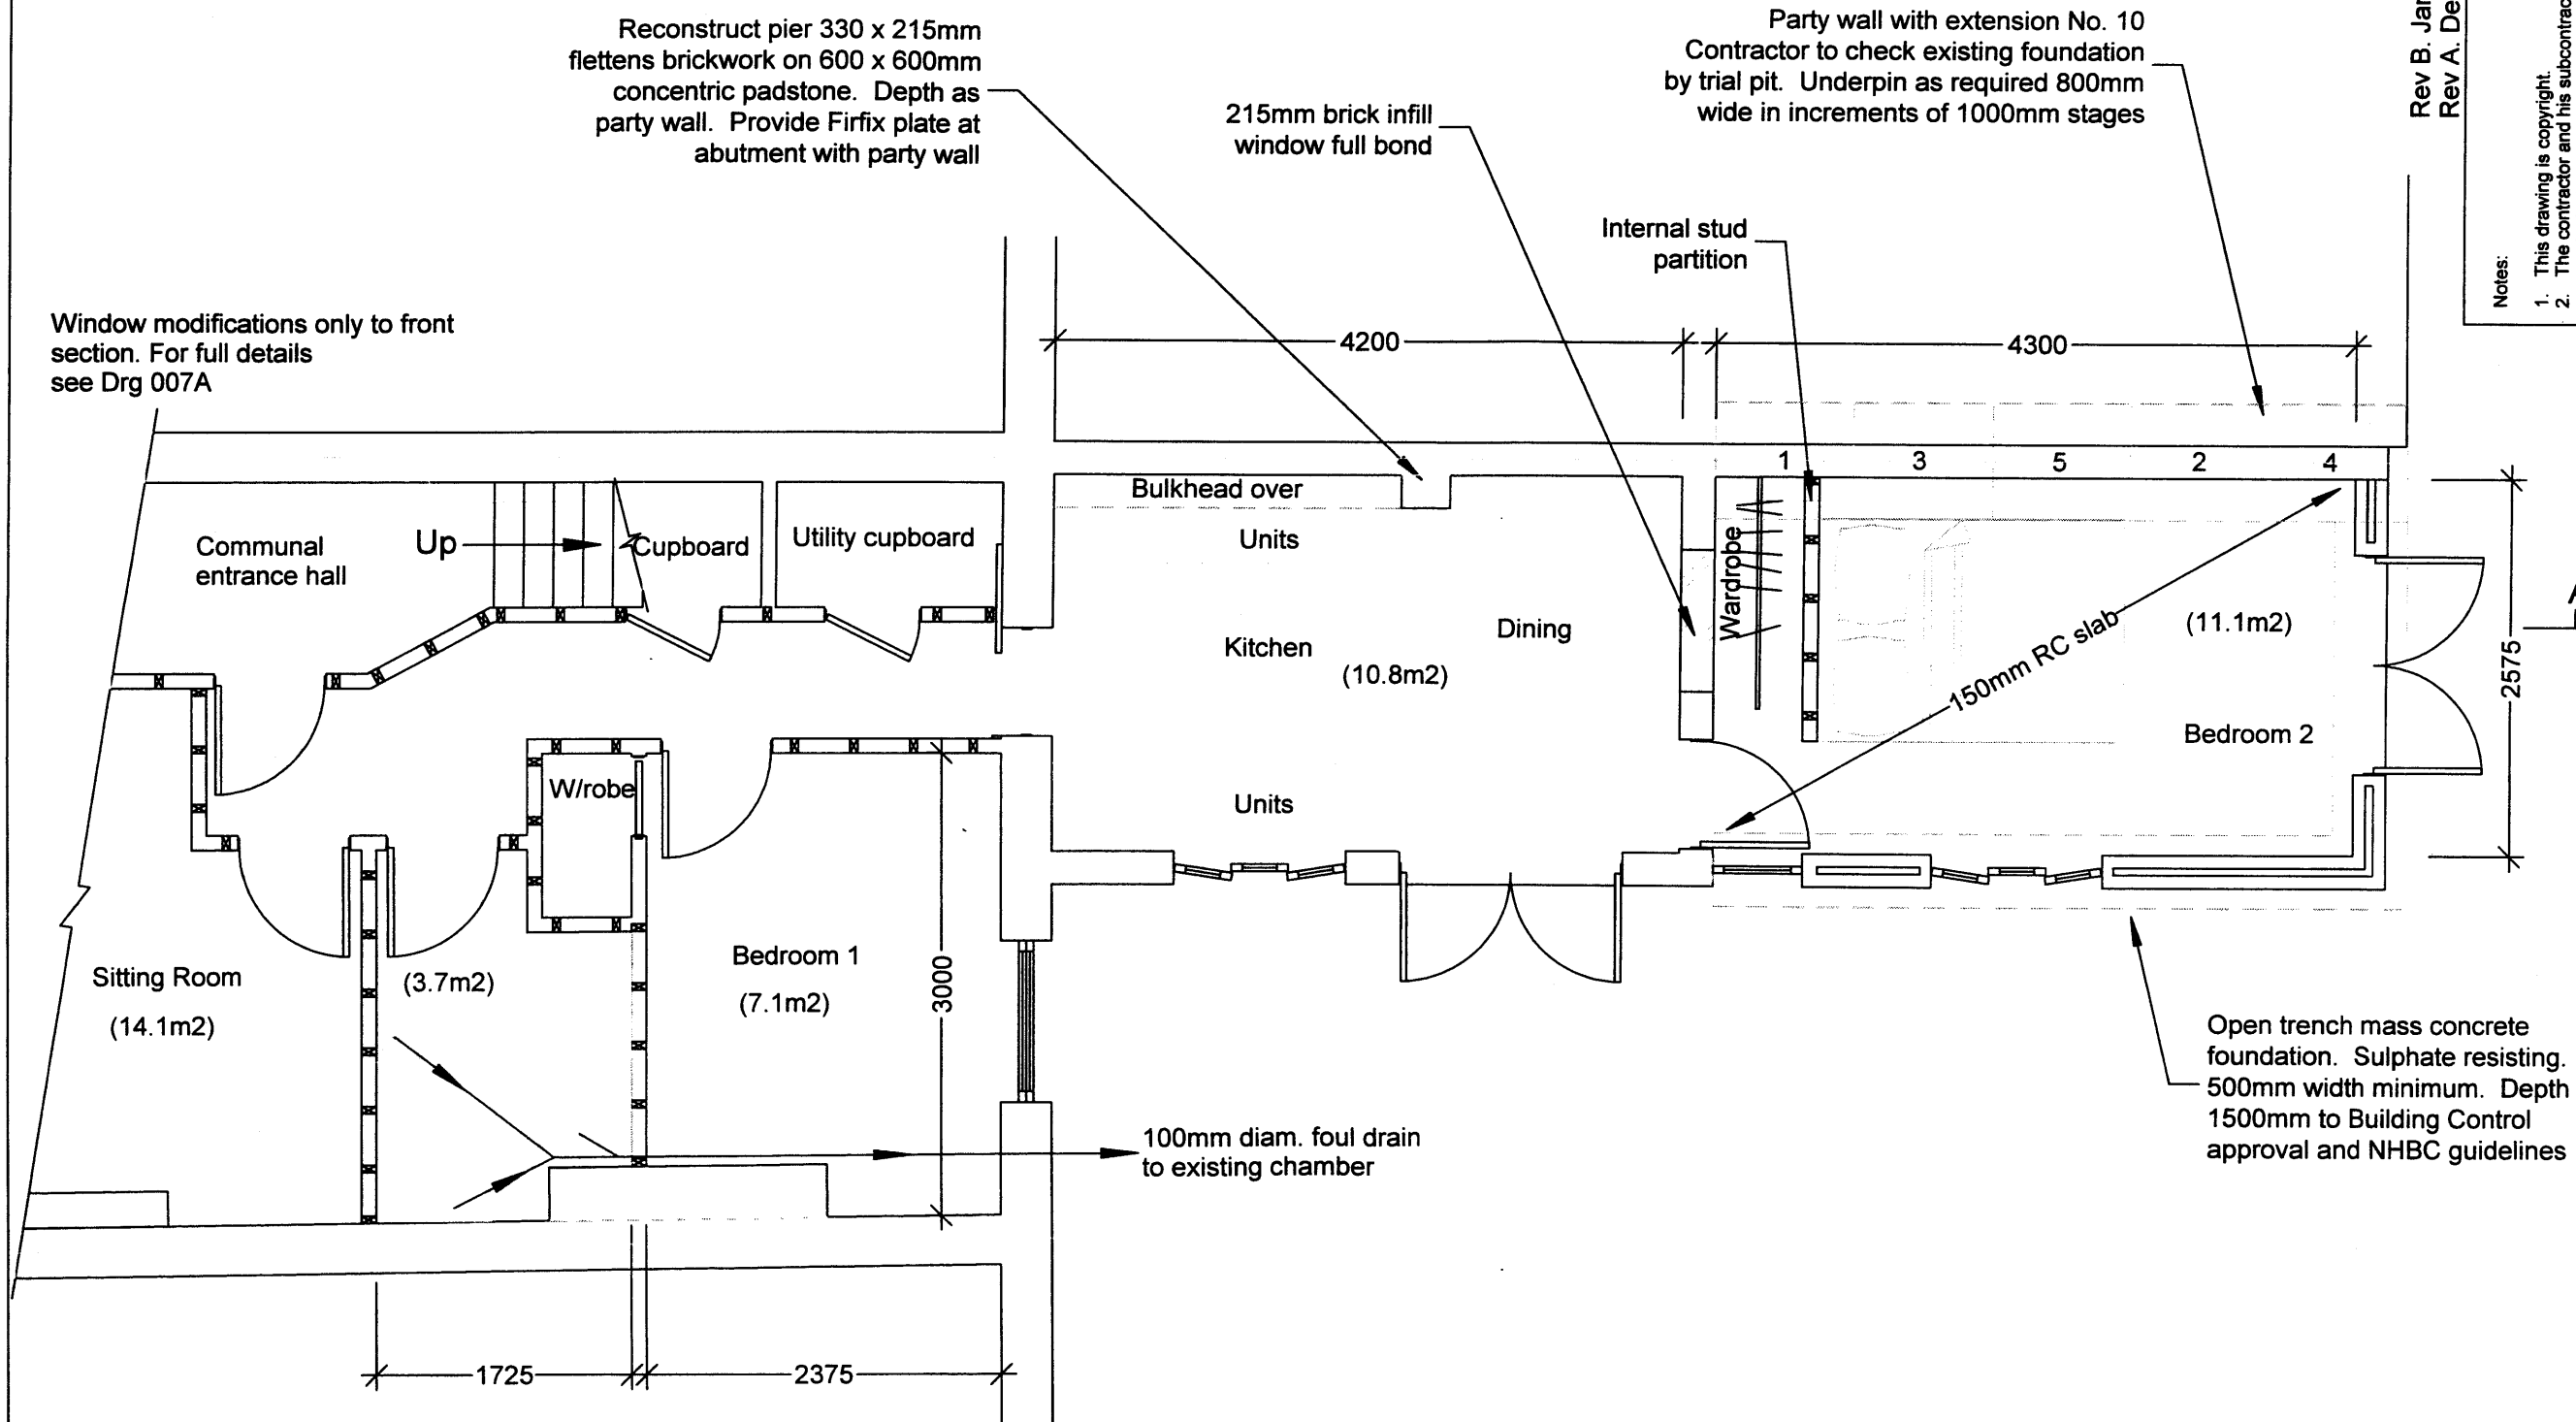

Proposed Ground Floor Plan (Lower)

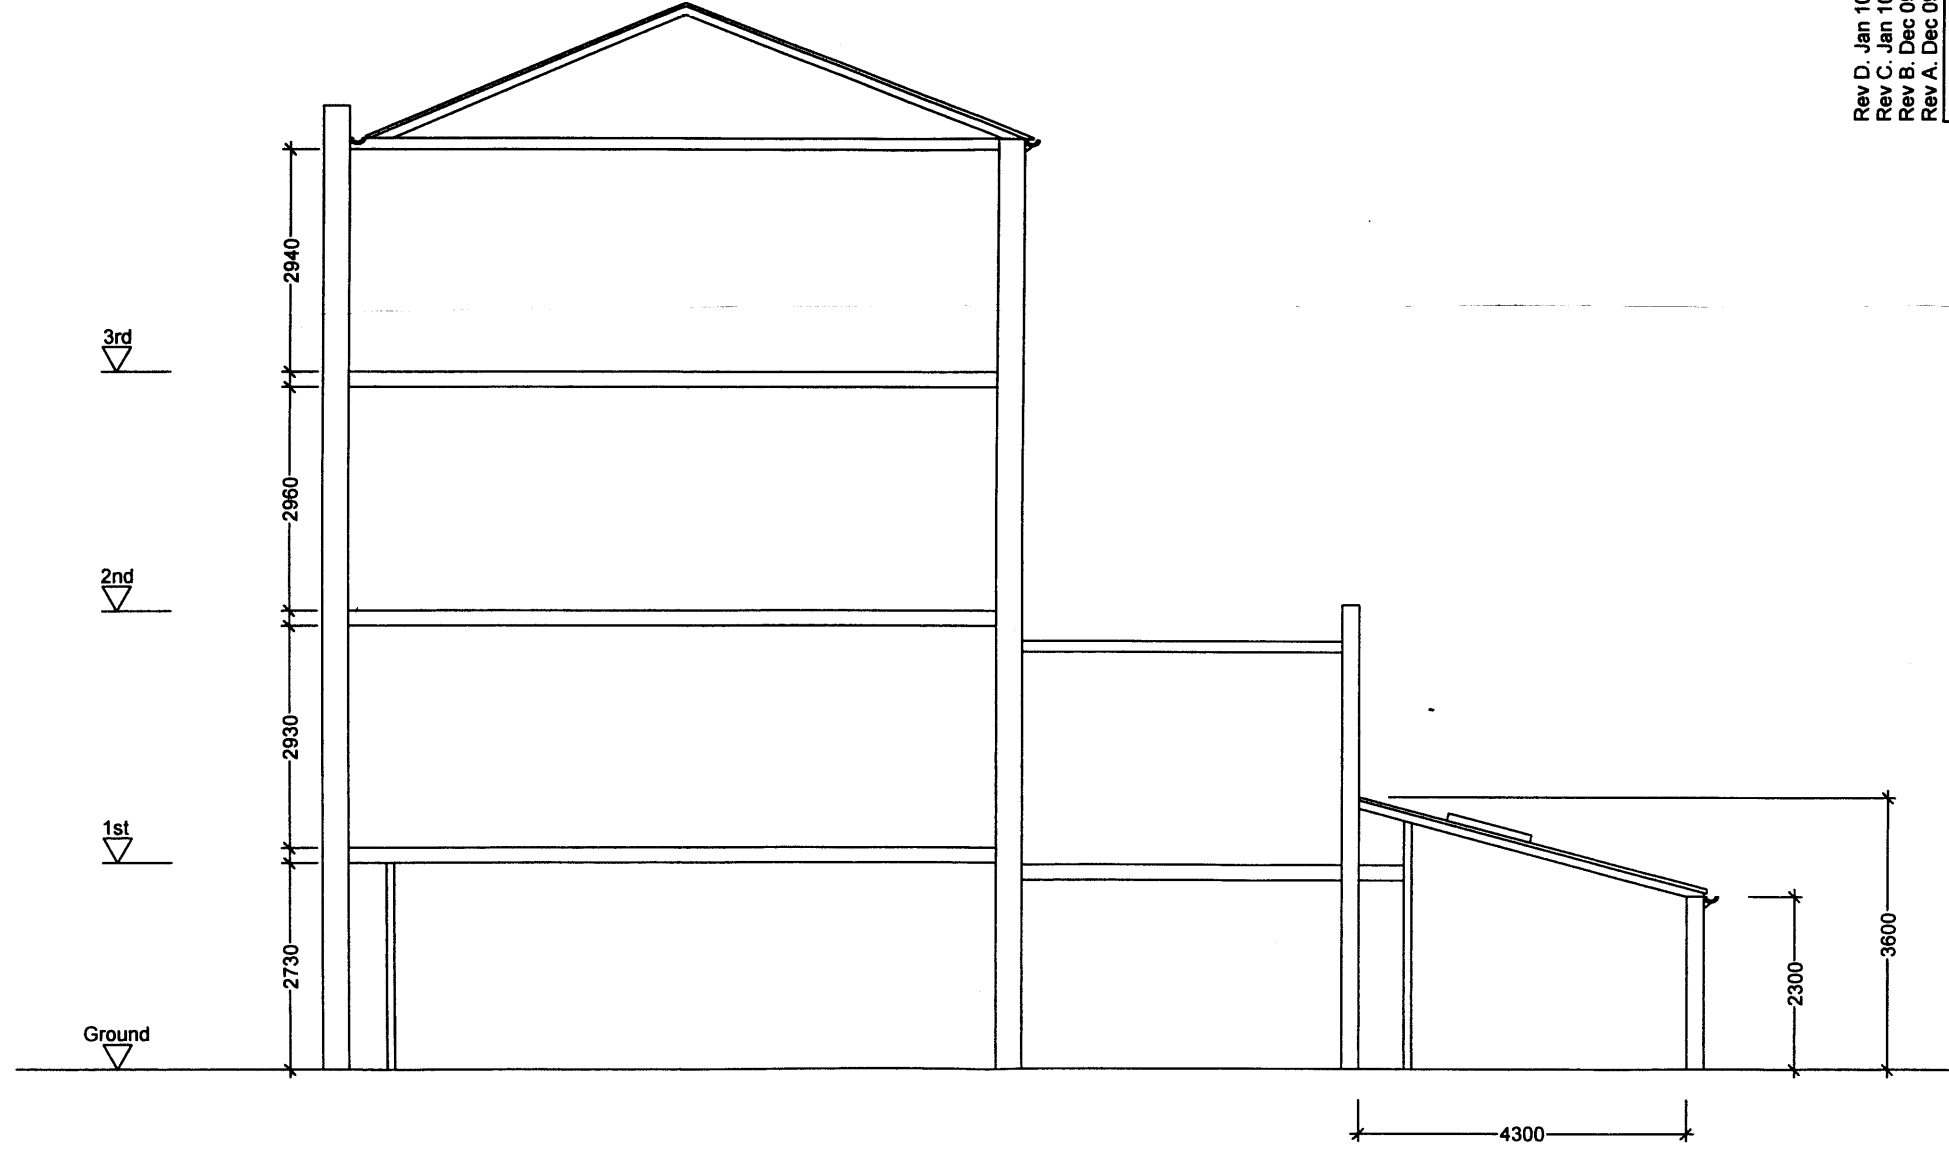

Proposed Section A-A


Rev D. Jan 10. Revise extn roof angle
Rev C. Jan 10. Reduce extension ceiling height
Rev B. Dec 09. Reduce extension roof angle
Rev A. Dec 09. Remove interior walls

Notes:

1. This drawing is copyright.
2. The contractor and his subcontractors are to verify all dimensions on site before making shop drawings or commencing on site.
3. Any discrepancies are to be notified to the engineer immediately.
4. Do not scale.
5. All dimensions in millimetres unless noted otherwise.

SCALE: 1:100 @ A3

D.M.C CONSULTING ENGINEERS LTD 201 STOKE NEWINGTON CHURCH ST LONDON N16 9ES TEL: 020 7275 8185 FAX: 020 7275 7908 EMAIL: info@dmcuk.biz	PROJECT	8a Sandall Road, NW5	
	PART / ELEMENT	Proposed Section A-A	
	JOB NO:	C4658	
	DATE:	January 2010	
	CLIENT:	Miranda Cook	
	DRAWING NO:	009 Rev D	

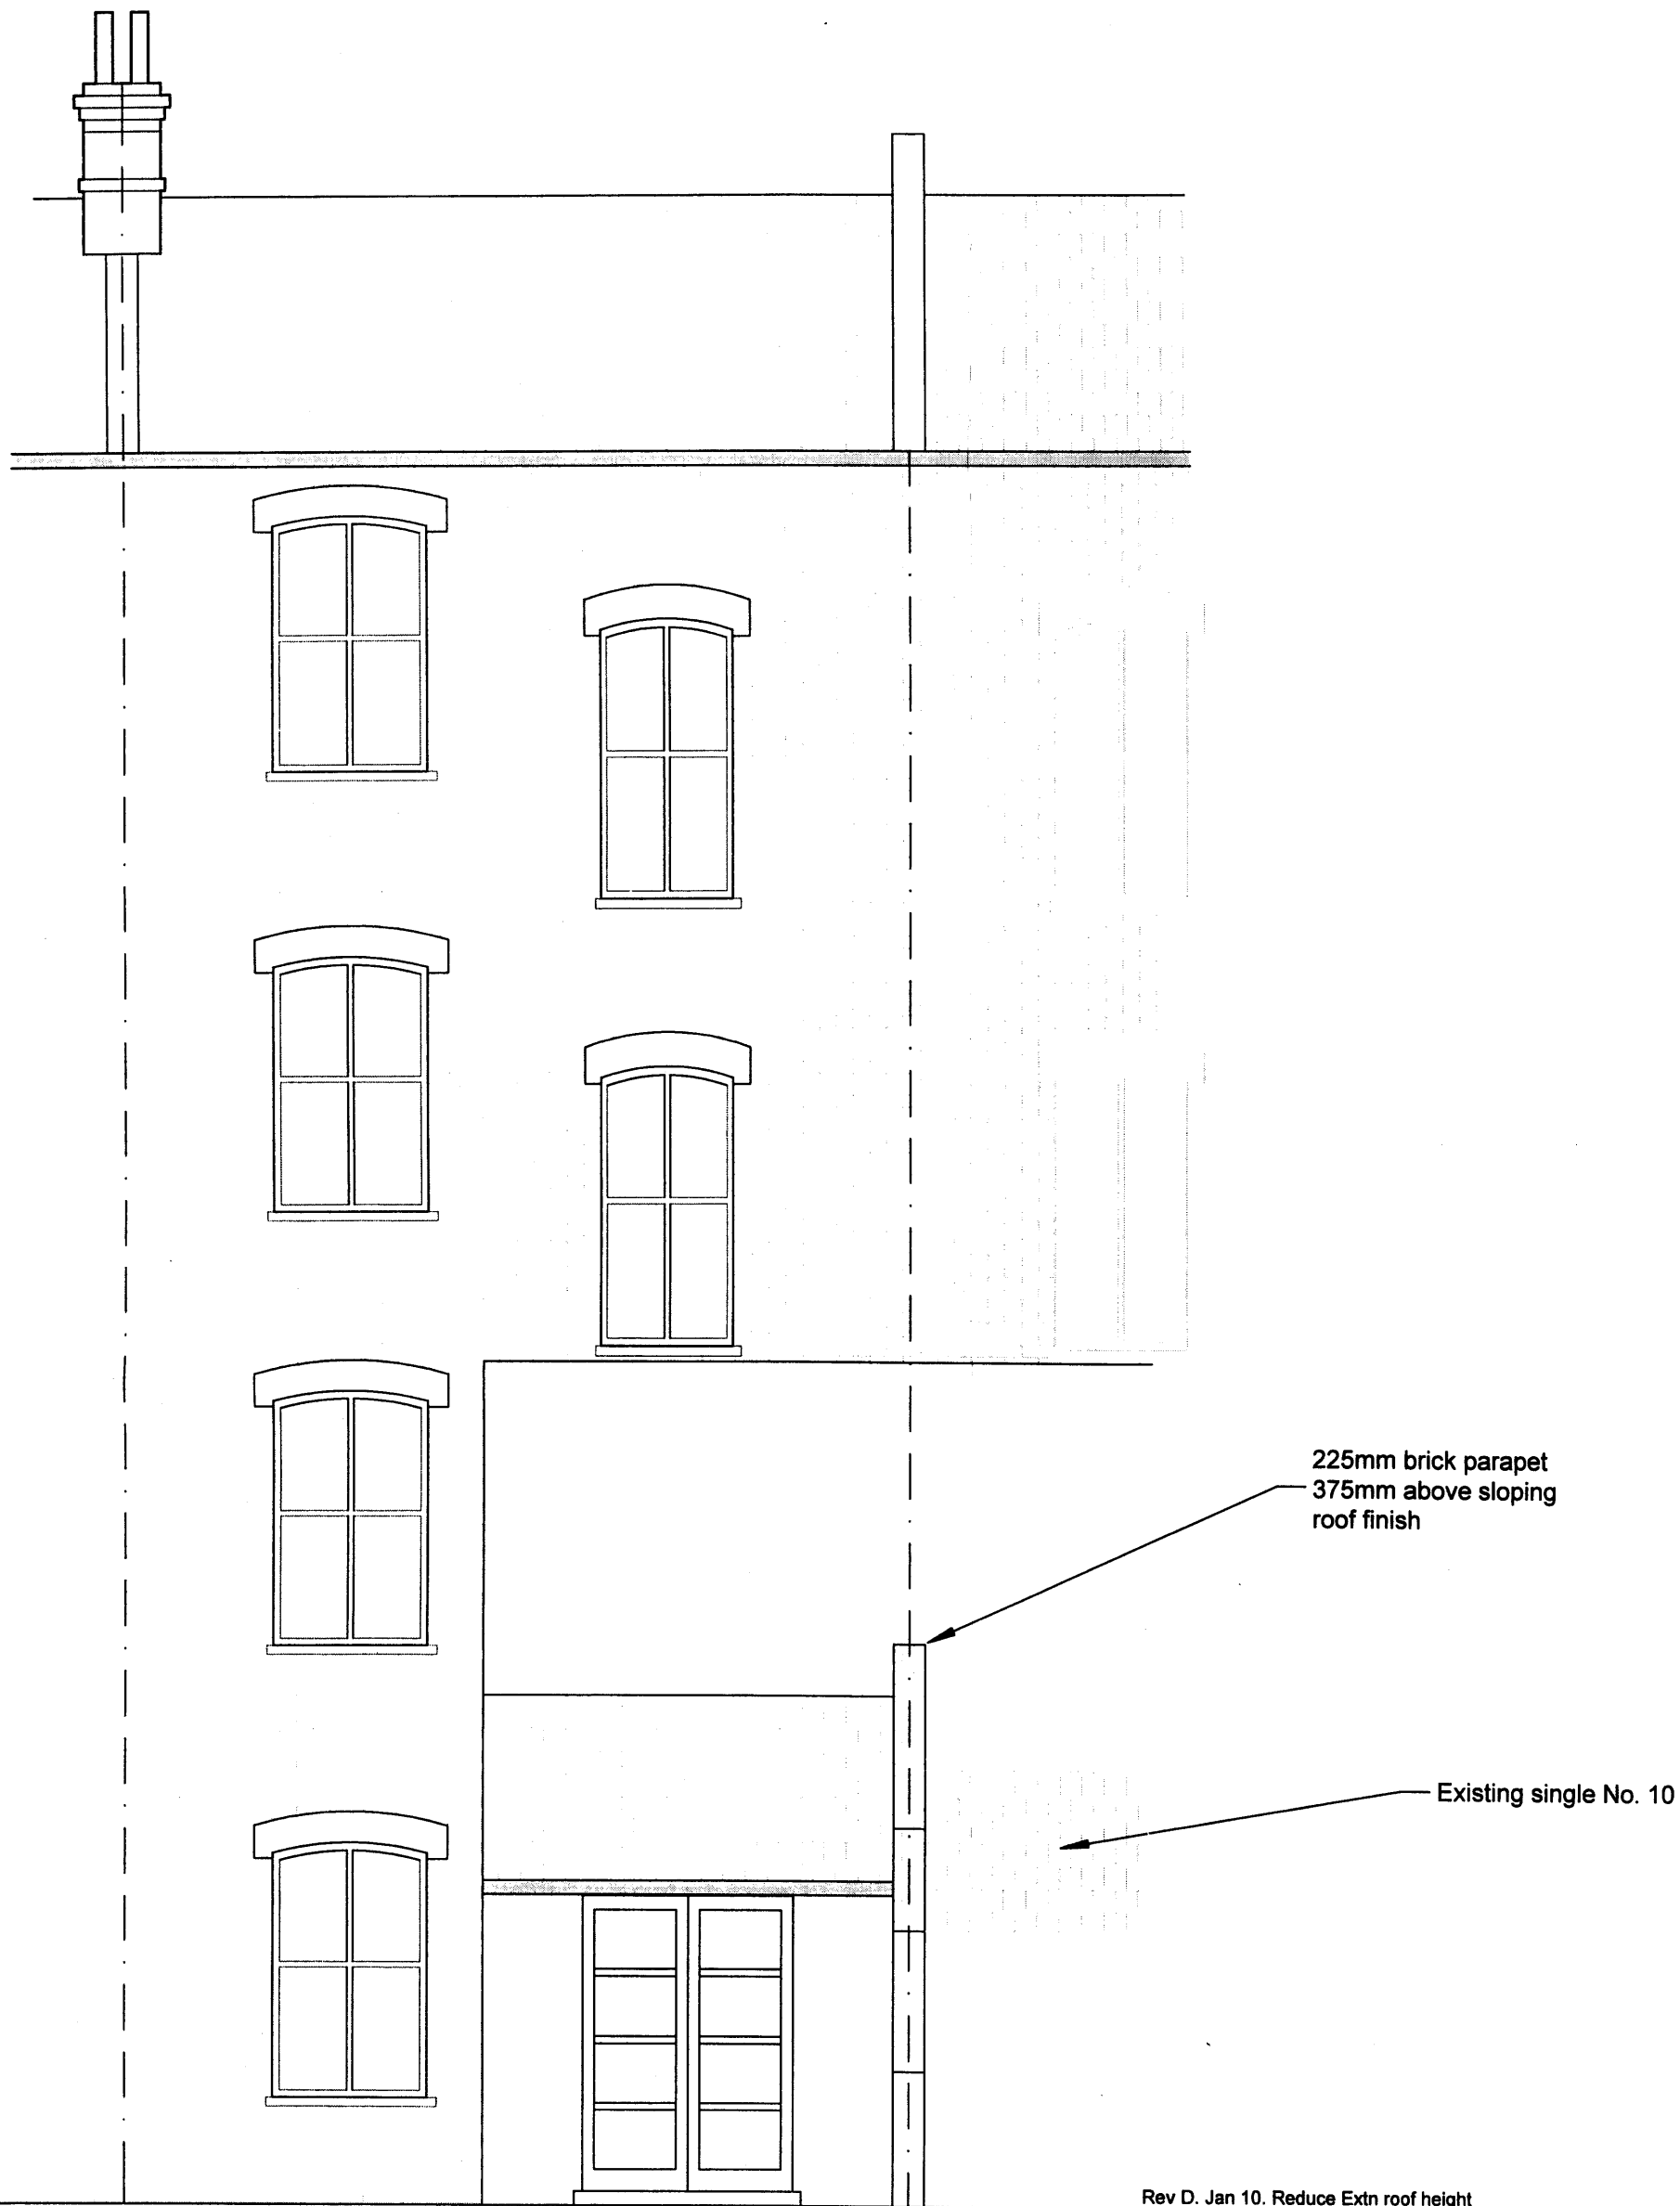

Rev D. Jan 10. Reduce Extn roof height
 Rev C. Jan 10. Reduce Extn ceiling height
 Rev B. Dec 09. Reduced extension roof angle
 Rev A. Dec 09. Door design

Notes:

1. This drawing is copyright.
2. The contractor and his subcontractors are to verify all dimensions on site before making shop drawings or commencing on site.
3. Any discrepancies are to be notified to the engineer immediately.
4. Do not scale.
5. All dimensions in millimetres unless noted otherwise.

Proposed Rear Elevation

SCALE: 1:50 @ A3

D.M.C
 CONSULTING ENGINEERS LTD

201 STOKE NEWINGTON CHURCH ST
 LONDON N16 9ES
 TEL: 020 7275 8185
 FAX: 020 7275 7908
 EMAIL: info@dmcuk.biz

PROJECT

8a Sandall Road, NW5

PART / ELEMENT

Proposed Rear Elevation

JOB NO:

C4658

DATE:

January 2010

CLIENT:

Miranda Cook

DRAWING NO:

010 Rev D



Proposed Rear Extension Side Elevation

Rev D. Jan 10. Reduce rear extn. ceiling height
Rev C. Dec 09. Roofline alteration
Rev B. Dec 09. Reduced extension roof angle
Rev A. Dec 09. Doors & windows

Notes:

1. This drawing is copyright.
2. The contractor and his subcontractors are to verify all dimensions on site before making shop drawings or commencing on site.
3. Any discrepancies are to be notified to the engineer immediately.
4. Do not scale.
5. All dimensions in millimetres unless noted otherwise.

SCALE: 1:50 @ A3

PROJECT	8a Sandall Road, NW5		JOB NO:	C4658
			DATE:	January 2010
PART / ELEMENT	Proposed Rear Extension Side Elevation		CLIENT:	Miranda Cook
			DRAWING NO:	011 Rev D

D.M.C
CONSULTING ENGINEERS LTD
201 STOKES NEWINGTON CHURCH ST
LONDON N16 9ES
TEL: 020 7275 8185
FAX: 020 7275 7908
EMAIL: info@dmcuk.biz

For General Notes
see Specification
of Works

Chimney flue over.
See Method Statement

2 No. 152 x 152 UC23
beams over side by side.
Dry pack over to underside
flue brickwork

Window modifications only to front
section. For full area details
see Drg 007A

Reconstruct pier 330 x 215mm
fletters brickwork on 600 x 600mm
concentric padstone. Depth as
party wall. Provide Firfix plate at
abutment with party wall

Solid 225mm brick
party wall raised as
required

215mm brick infill
window full bond

Internal stud
partition

Rev B. Jan 10. Reduce Extn. length
Rev A. Dec 09. Amend notes

Notes:

1. This drawing is copyright.
2. The contractor and his subcontractors are to verify all dimensions on site before making shop drawings or commencing on site.
3. Any discrepancies are to be notified to the engineer immediately.
4. Do not scale.
5. All dimensions in millimetres unless noted otherwise.

SCALE: 1:50 @ A3

PROJECT

8a Sandall Road, NW5

D.M.C
CONSULTING ENGINEERS LTD

201 STOKES NEWINGTON CHURCH ST
LONDON N16 9ES
TEL: 020 7275 8185
FAX: 020 7275 7908
EMAIL: info@dmcuk.biz

PART / ELEMENT

Proposed Ground Floor Plan (Upper)

JOB NO:
C4658

DATE:
January 2010

CLIENT:
Miranda Cook

DRAWING NO:
013 Rev B

Proposed Ground Floor Plan (Upper)


(P) = Cast in situ mass concrete padstone
L = 400mm, b = 100mm, d = 225mm


(F) = Stainless steel firfix plate to
each leaf of cavity

(HD) = Mains operated heat detector system

(SD) = Mains operated smoke detector

(FD20) = half hour fire door with
25mm x 25mm door stops

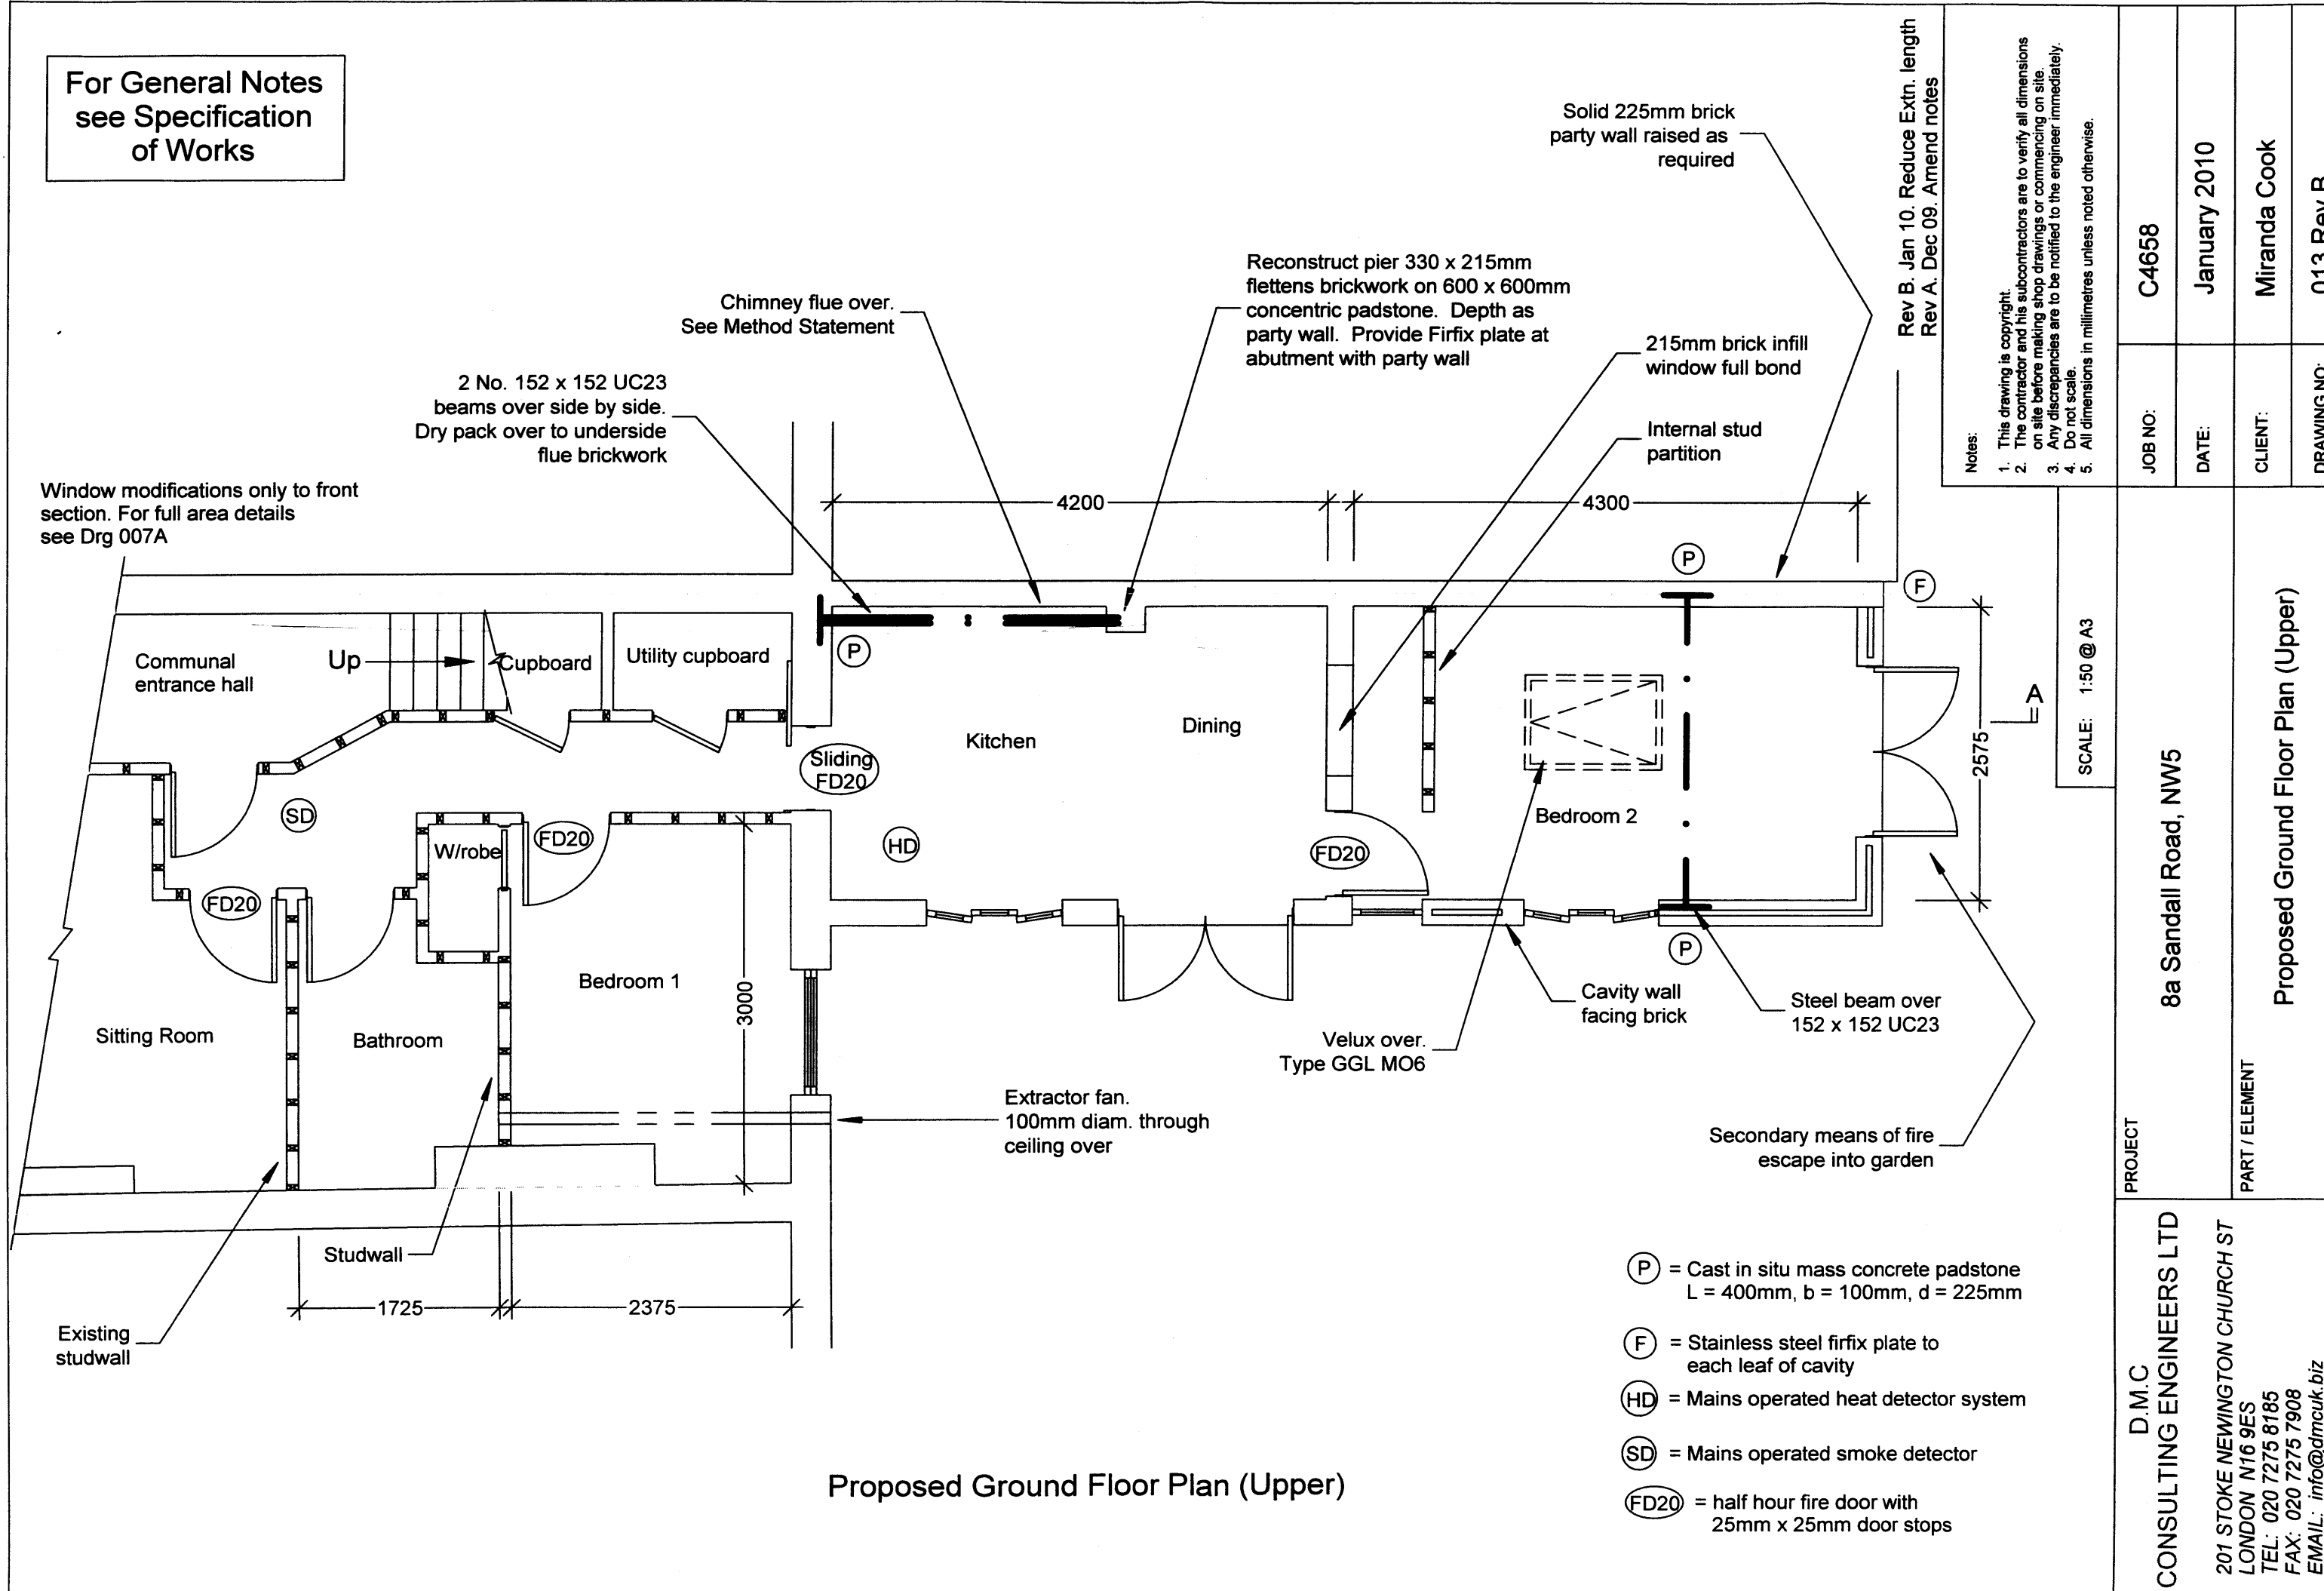

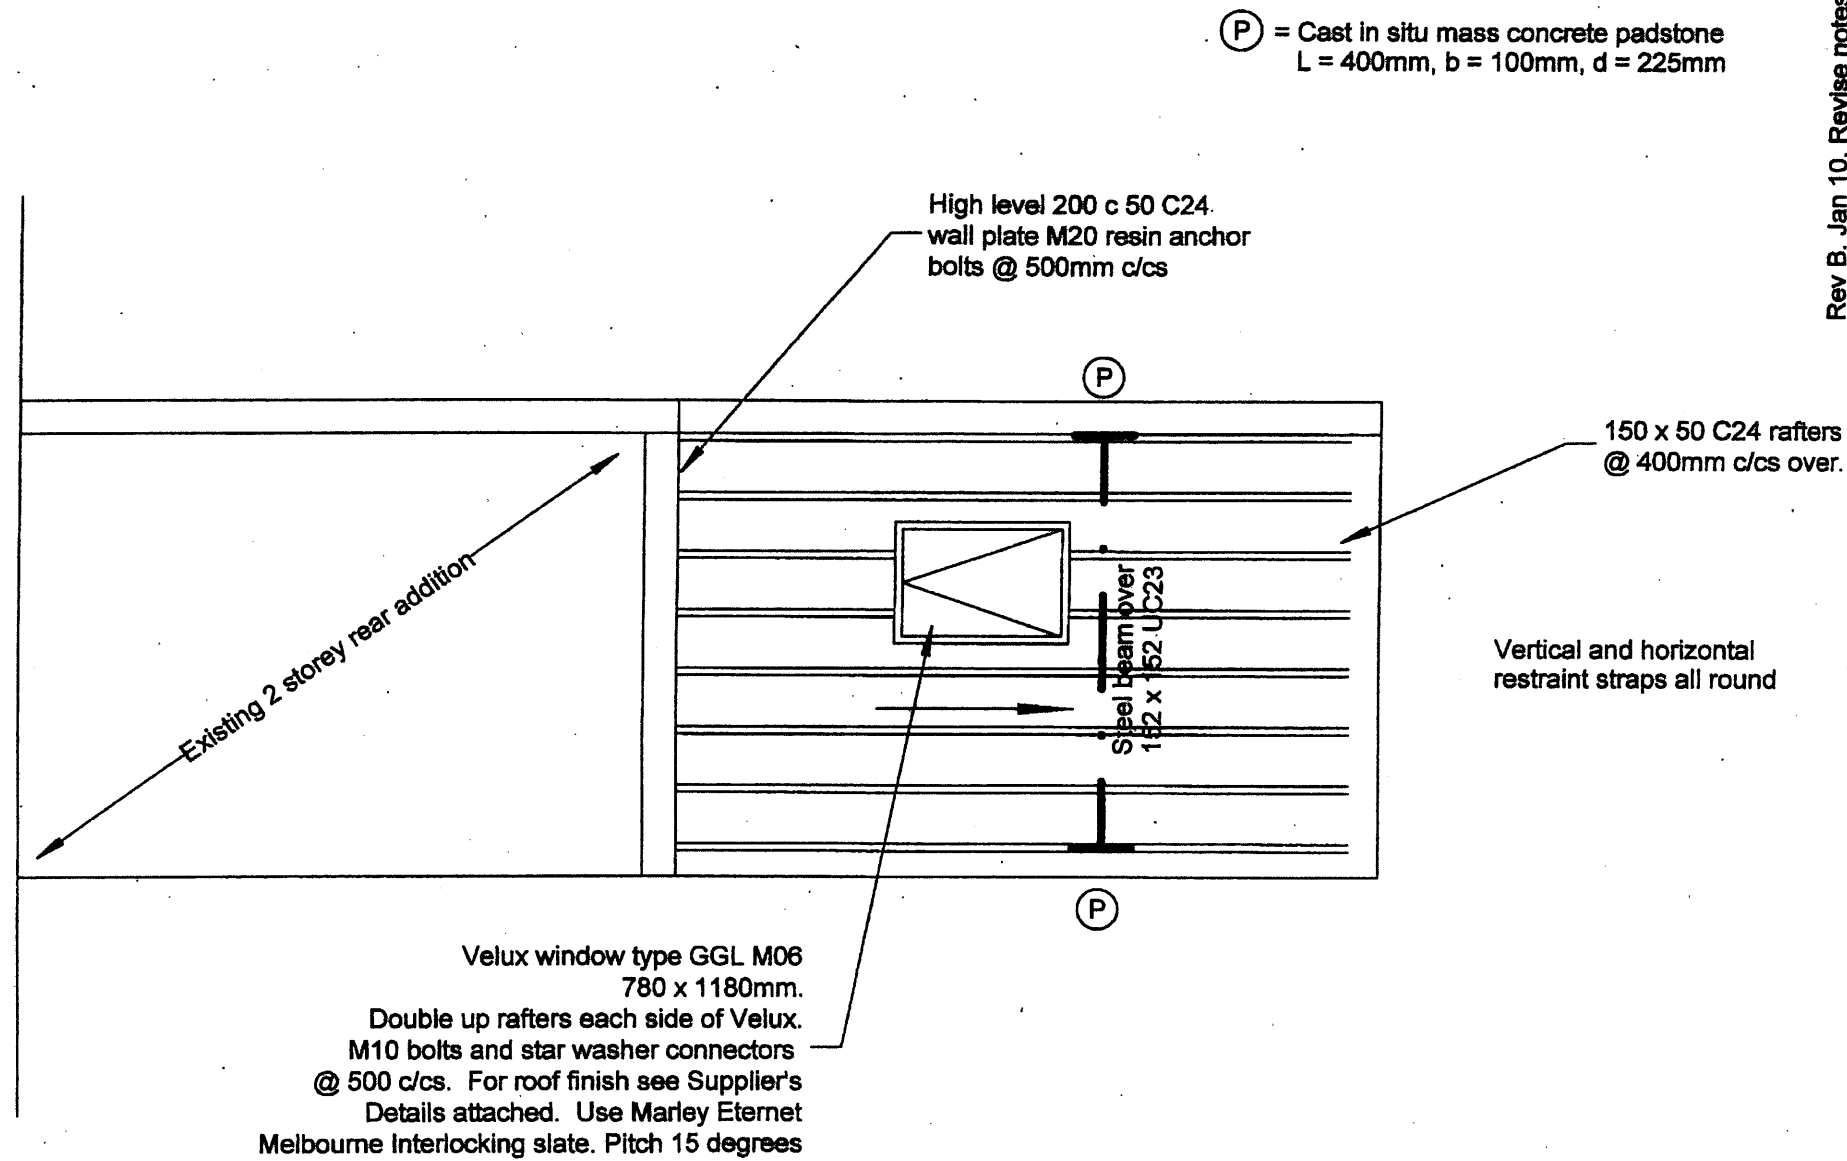

Proposed Roof Plan


Rev B. Jan 10. Revise notes
Rev A. Jan 10. Reduce Extn length

Notes:

1. This drawing is copyright.
2. The contractor and his subcontractors are to verify all dimensions on site before making shop drawings or commencing on site.
3. Any discrepancies are to be notified to the engineer immediately.
4. Do not scale.
5. All dimensions in millimetres unless noted otherwise.

SCALE: 1:50 @ A3

D.M.C CONSULTING ENGINEERS LTD 201 STOKE NEWINGTON CHURCH ST LONDON N16 9ES TEL: 020 7275 8185 FAX: 020 7275 7908 EMAIL: info@dmccuk.biz	PROJECT	8a Sandall Road, NW5	JOB NO:	C4658
	PART / ELEMENT	Proposed Roof Plan	DATE:	January 2010
			CLIENT:	Miranda Cook
			DRAWING NO:	014 Rev B

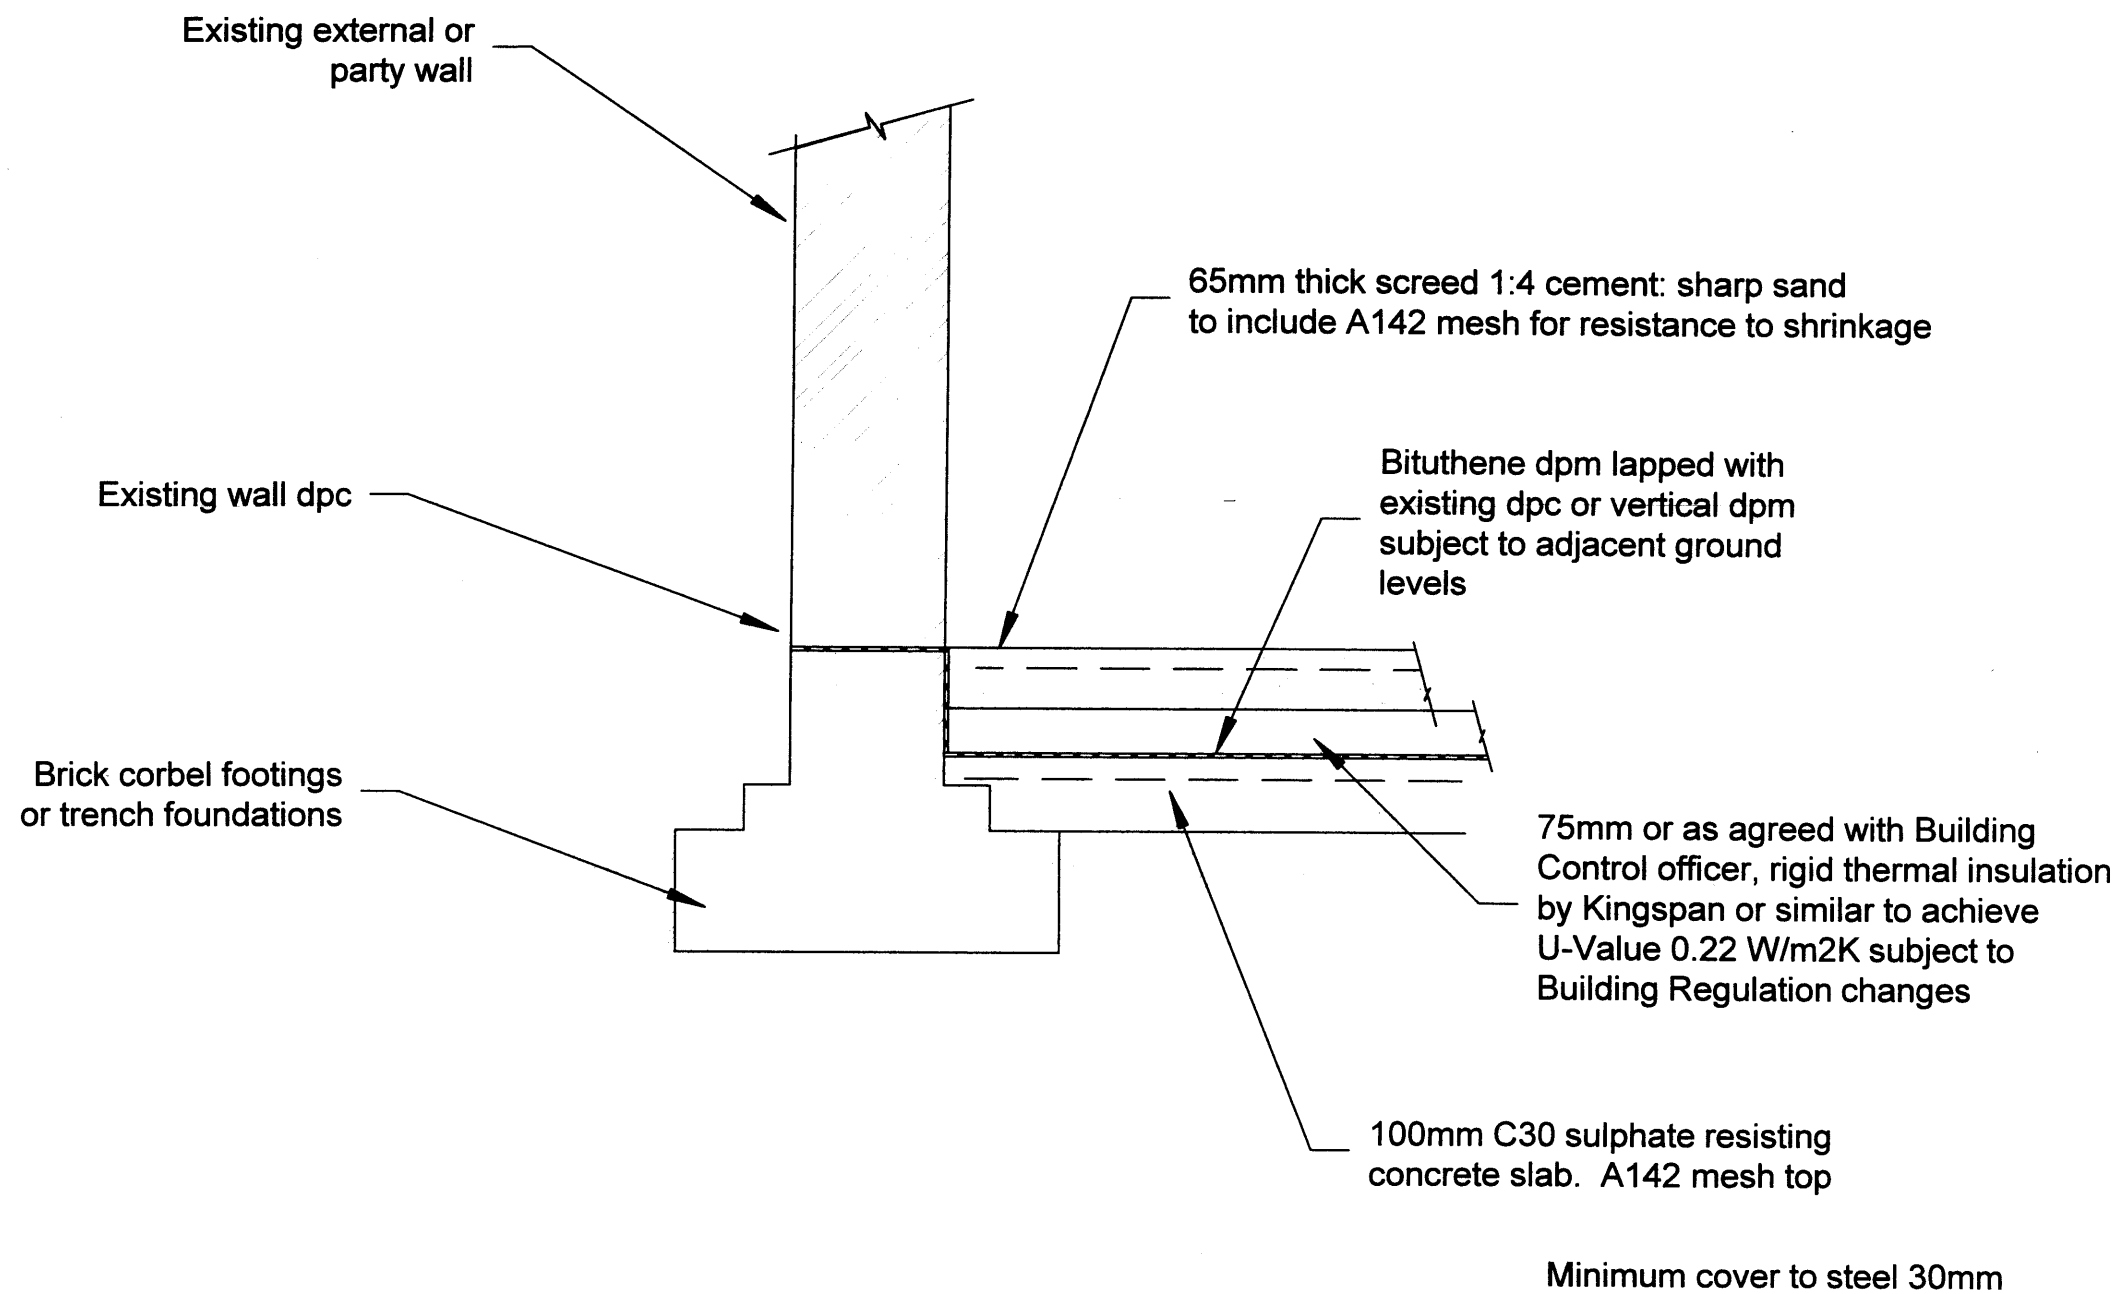




Section Showing Proposed Rear Extension Floor Finish
Typical Detail

Notes:

1. This drawing is copyright.
2. The contractor and his subcontractors are to verify all dimensions on site before making shop drawings or commencing on site.
3. Any discrepancies are to be notified to the engineer immediately.
4. Do not scale.
5. All dimensions in millimetres unless noted otherwise.

SCALE: 1:10 @ A3

PROJECT	8a Sandall Road, NW5		JOB NO:	C4658
			DATE:	December 2009
PART / ELEMENT	Proposed Rear Extension Floor Finish Typical Detail		CLIENT:	Miranda Cook
D.M.C CONSULTING ENGINEERS LTD 201 STOKES NEWINGTON CHURCH ST LONDON N16 9ES TEL: 020 7275 8185 FAX: 020 7275 7908 EMAIL: info@dmcuk.biz		DRAWING NO:		015

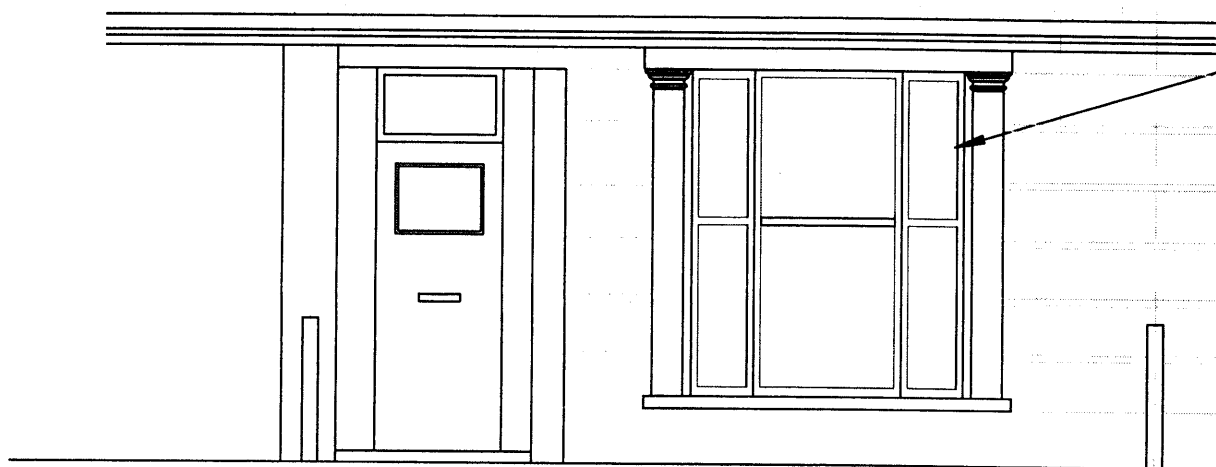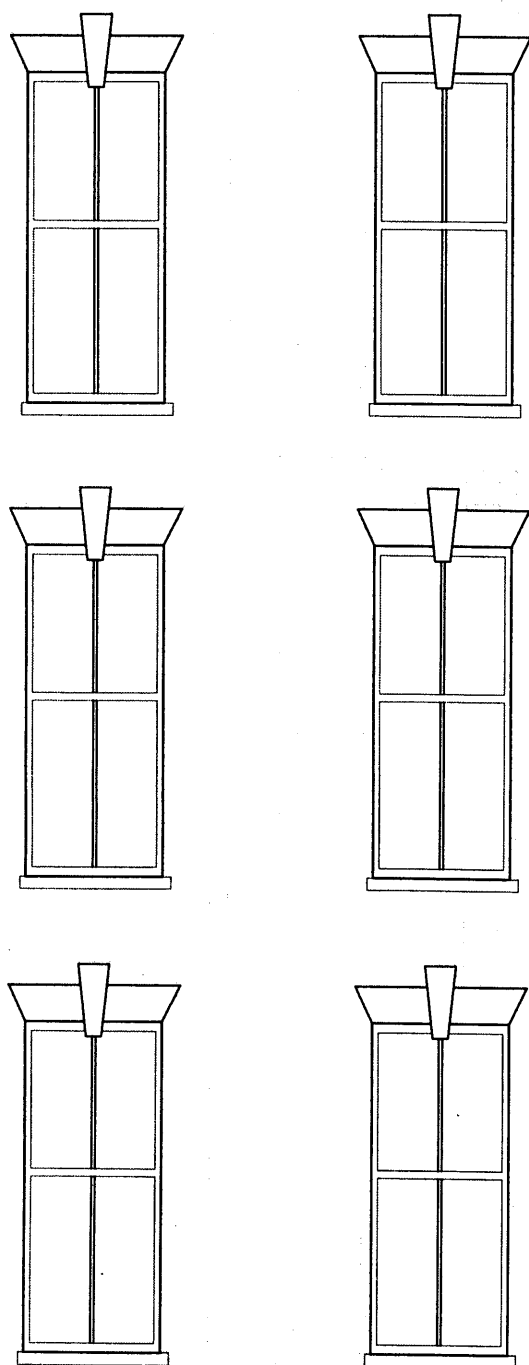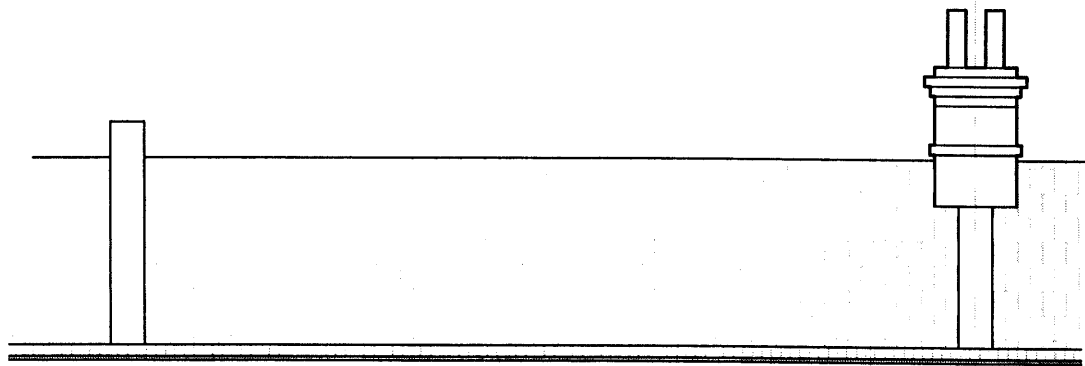

Replace existing timber frame
and sash window like for like
including double glazed panes

Proposed Front Elevation

SCALE: 1:50 @ A3

Notes:

1. This drawing is copyright.
2. The contractor and his subcontractors are to verify all dimensions on site before making shop drawings or commencing on site.
3. Any discrepancies are to be notified to the engineer immediately.
4. Do not scale.
5. All dimensions in millimetres unless noted otherwise.

D.M.C
CONSULTING ENGINEERS LTD

201 STOKE NEWINGTON CHURCH ST
LONDON N16 9ES
TEL: 020 7275 8185
FAX: 020 7275 7908
EMAIL: info@dmcuk.biz

PROJECT

8a Sandall Road, NW5

PART / ELEMENT

Proposed Front Elevation

JOB NO:

C4658

DATE:



January 2010

CLIENT:

Miranda Cook

DRAWING NO:

017

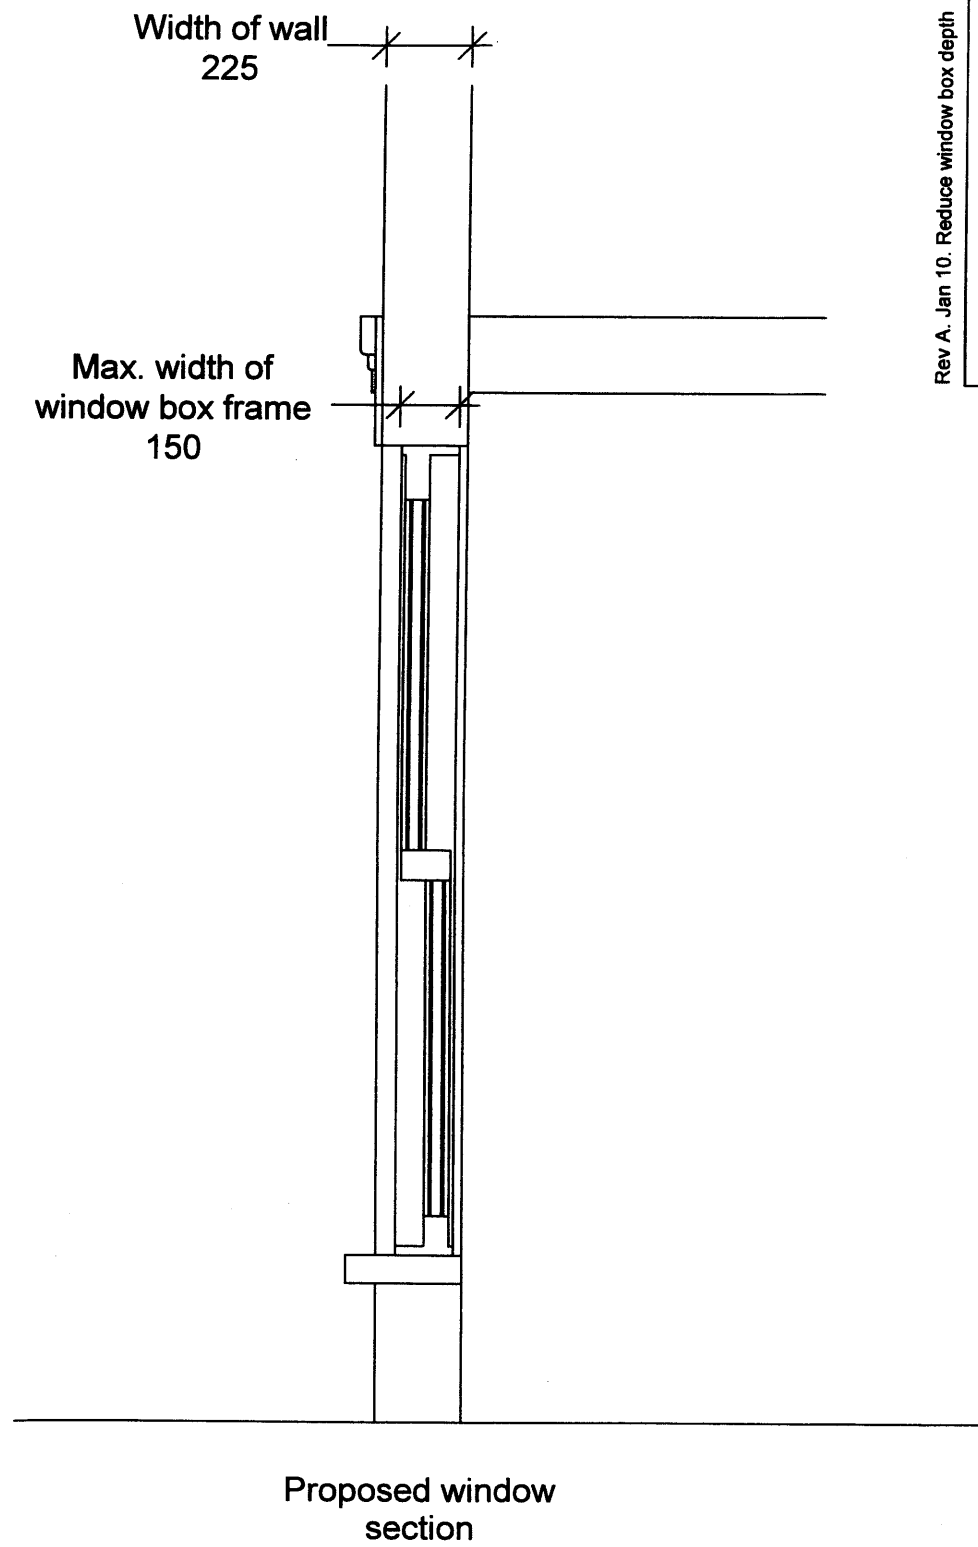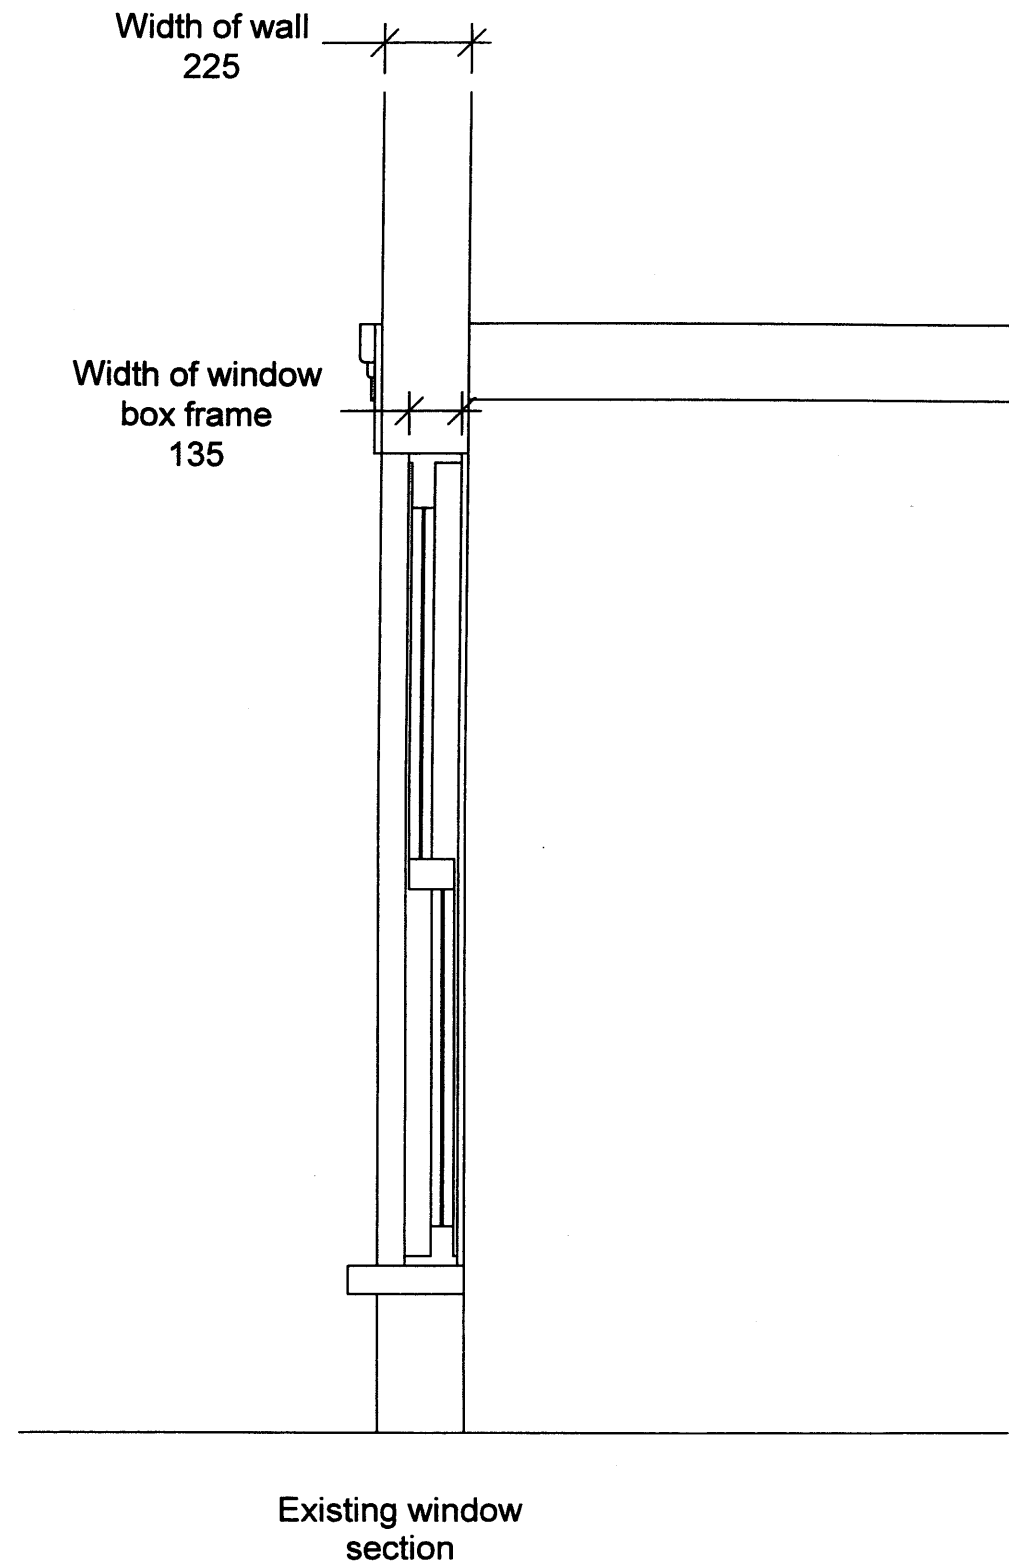

Front Window Sections

Rev A. Jan 10. Reduce window box depth

Notes:

1. This drawing is copyright.
2. The contractor and his subcontractors are to verify all dimensions on site before making shop drawings or commencing on site.
3. Any discrepancies are to be notified to the engineer immediately.
4. Do not scale.
5. All dimensions in millimetres unless noted otherwise.

SCALE: 1:20 @ A3

D.M.C CONSULTING ENGINEERS LTD 201 STOKES NEWINGTON CHURCH ST LONDON N16 9ES TEL: 020 7275 8185 FAX: 020 7275 7908 EMAIL: info@dmccuk.biz	PROJECT	8a Sandall Road, NW5			JOB NO:	C4658
	PART / ELEMENT	Front window sections			DATE:	January 2010
					CLIENT:	Miranda Cook
					DRAWING NO:	016 Rev A