



ALL DIMENSIONS AND LEVELS TO BE CHECKED ON SITE BEFORE COMMENCING WORK. ANY DISCREPANCIES SHALL BE IMMEDIATELY NOTIFIED TO THE ARCHITECT IN WRITING. DO NOT SCALE FROM THIS DRAWING. USE FIGURED DIMENSIONS ONLY. IF IN DOUBT CONSULT THE ARCHITECT. © GODDARD MANTON LIMITED


GENERAL NOTES:

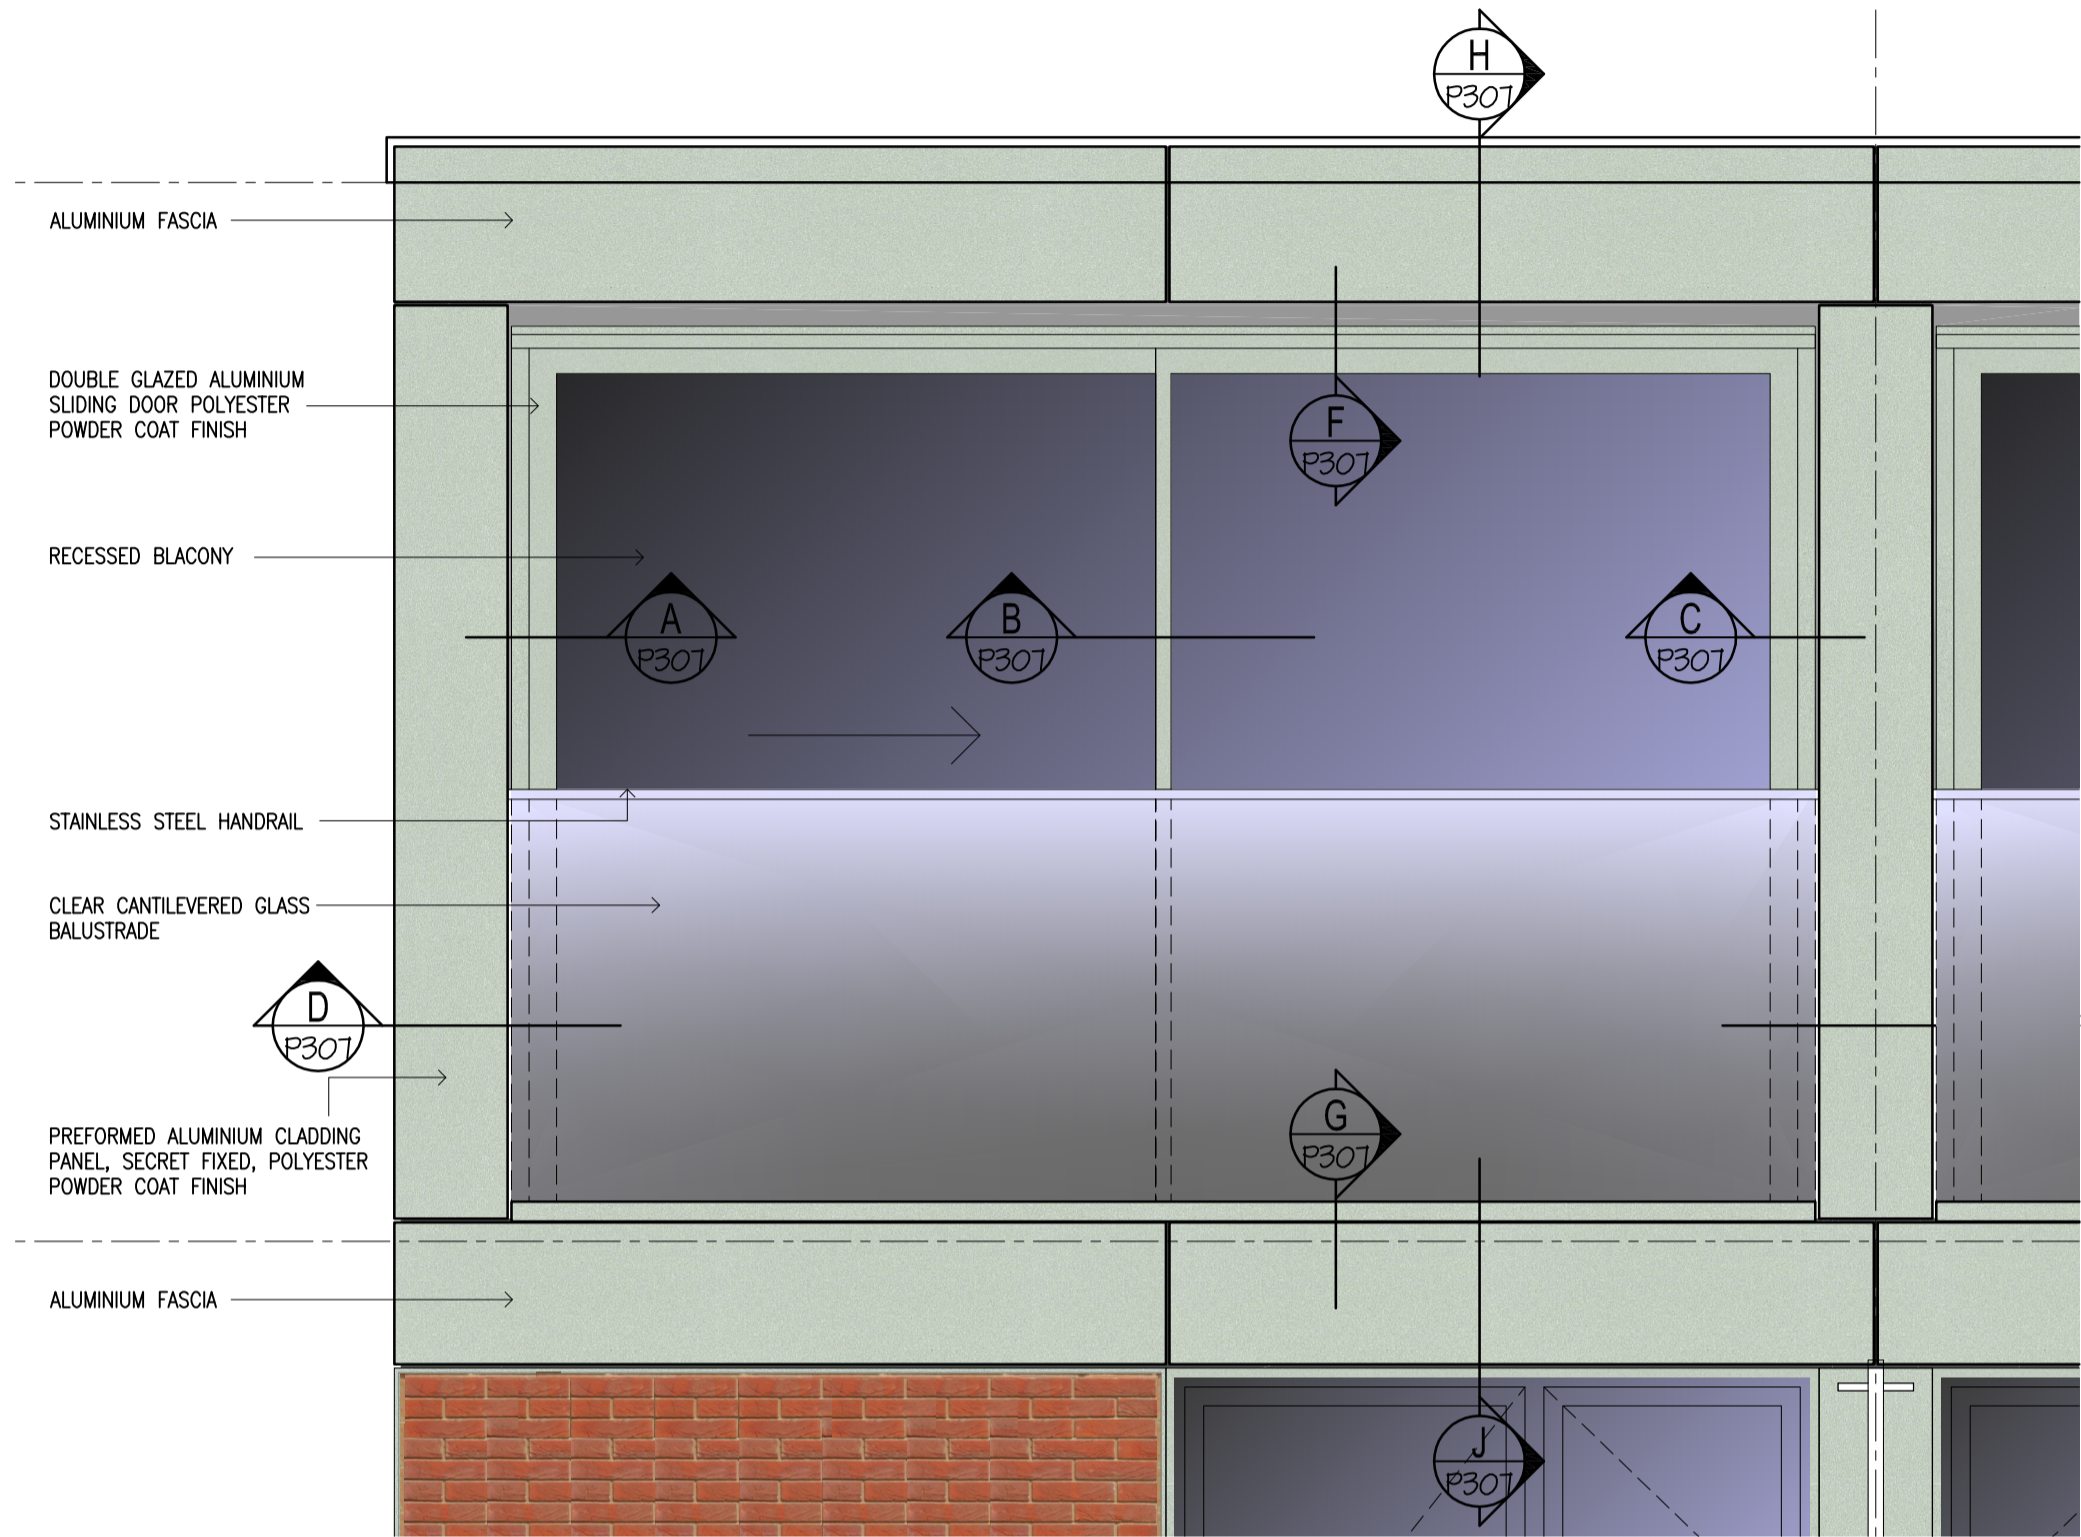


RECESSED BALCONY ELEVATION

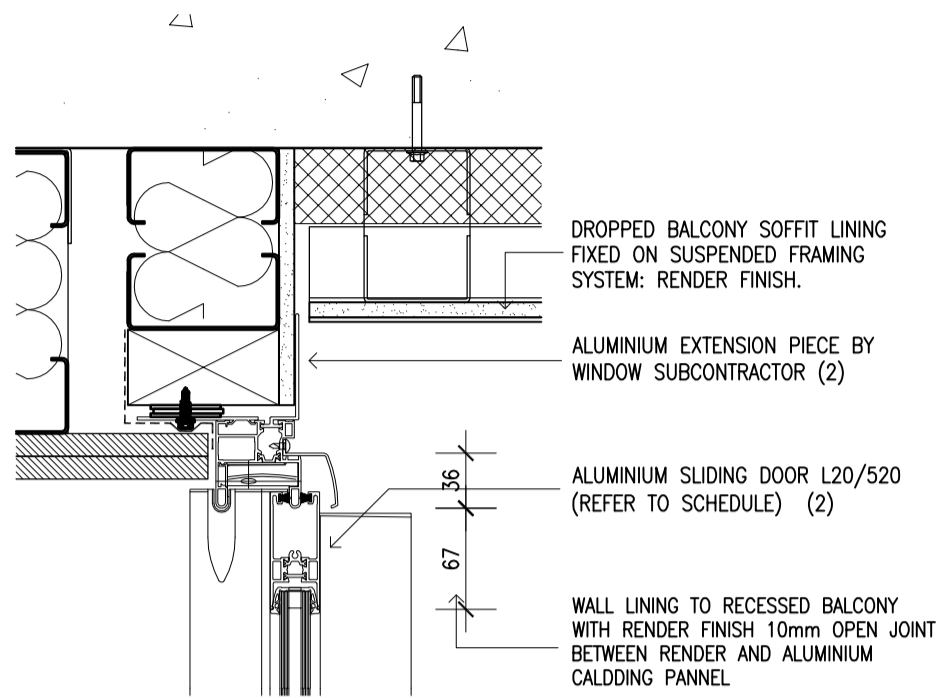


F SLIDING DOOR HEAD
Scale 1:5

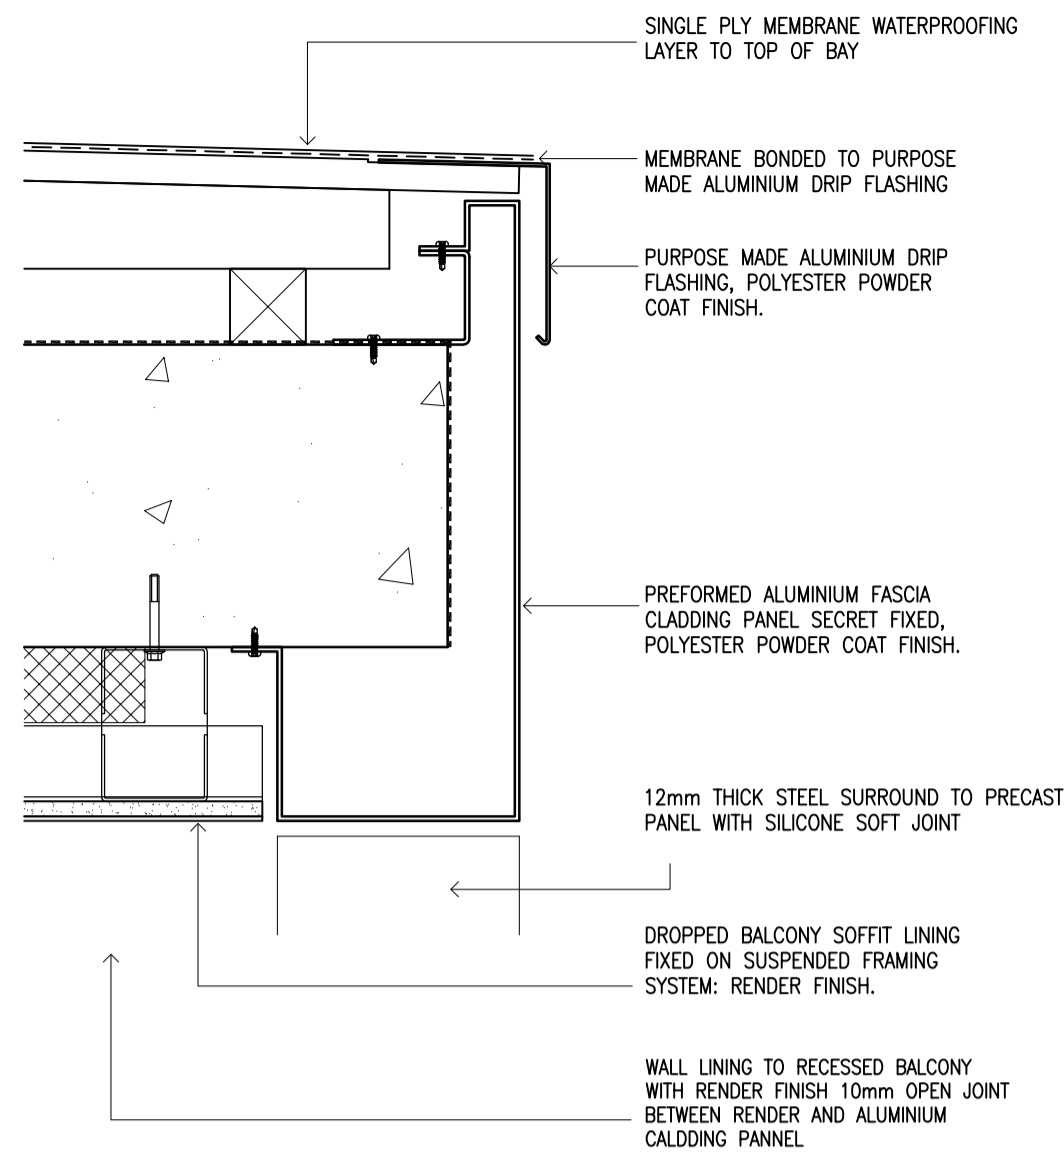


H RECESSED BALCONY ROOF EDGE
Scale 1:5

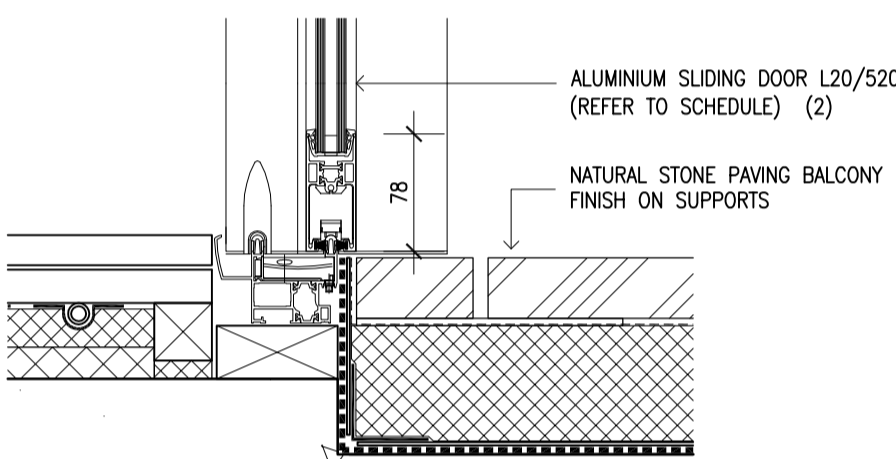


G SLIDING DOOR SILL
Scale 1:5

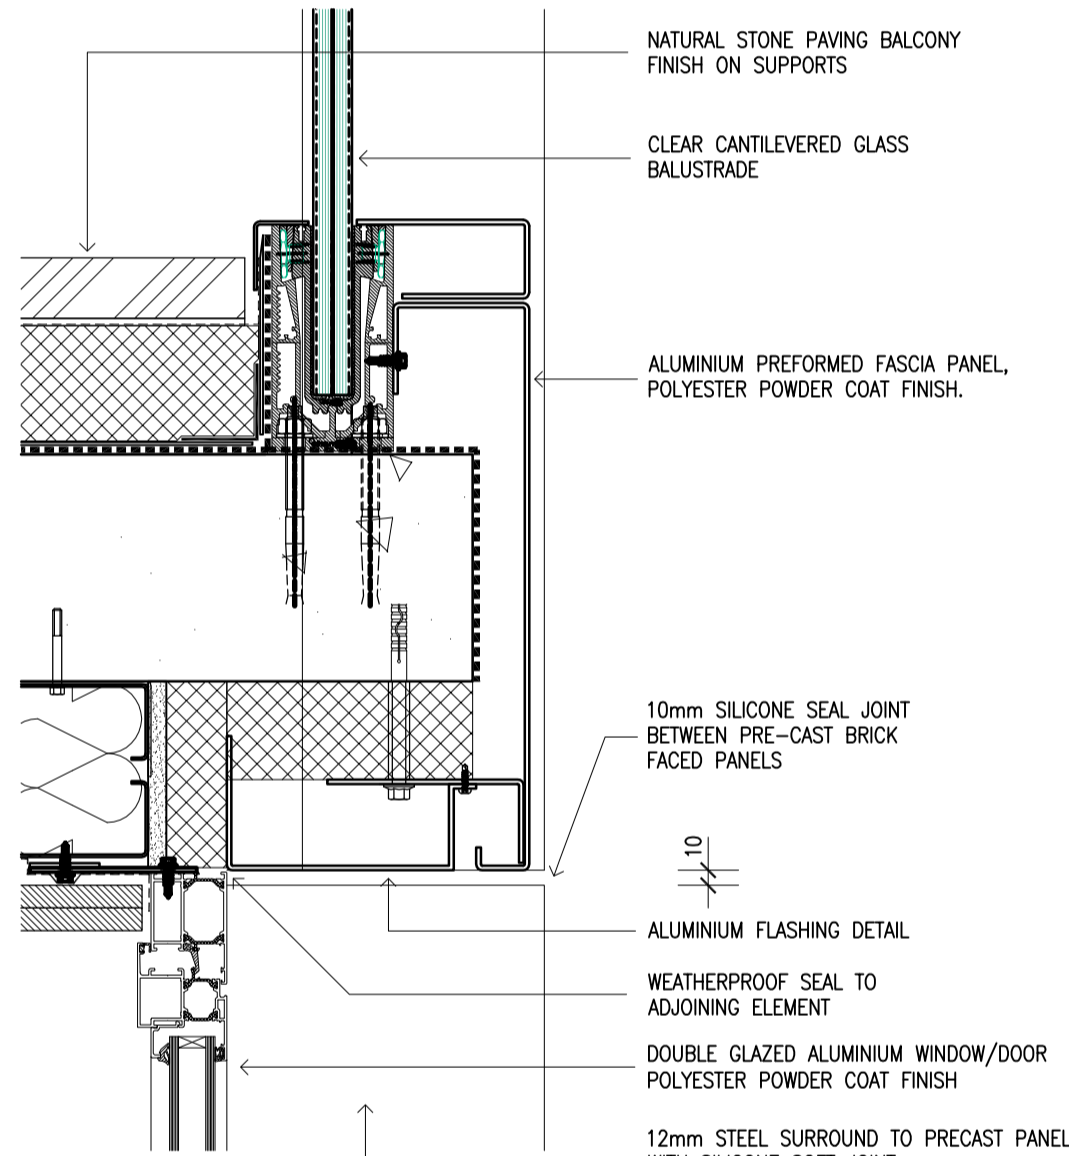


J RECESSED BALCONY EDGE
Scale 1:5

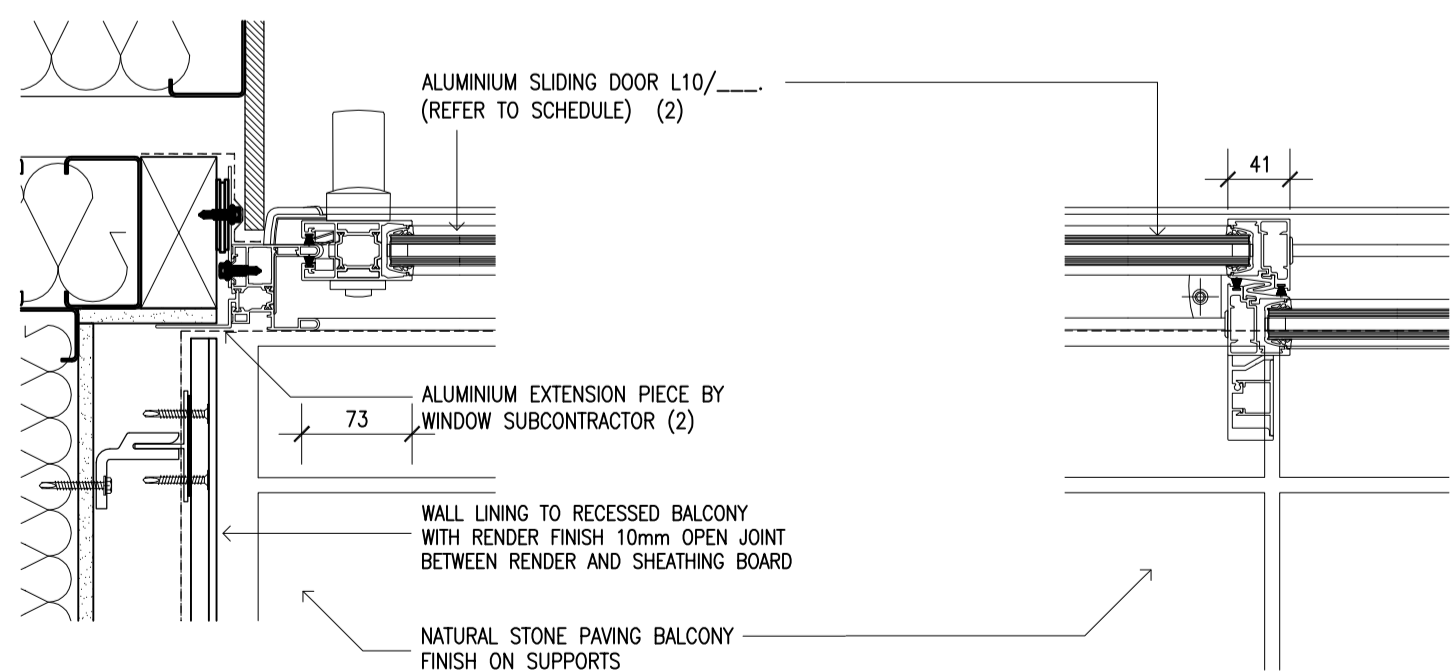


A SLIDING DOOR JAMB
Scale 1:5

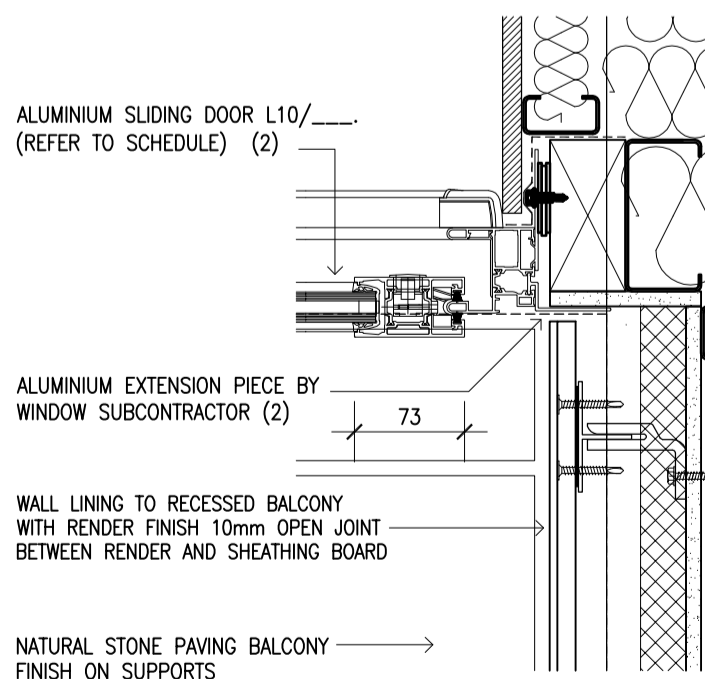

C SLIDING DOOR JAMB
Scale 1:5

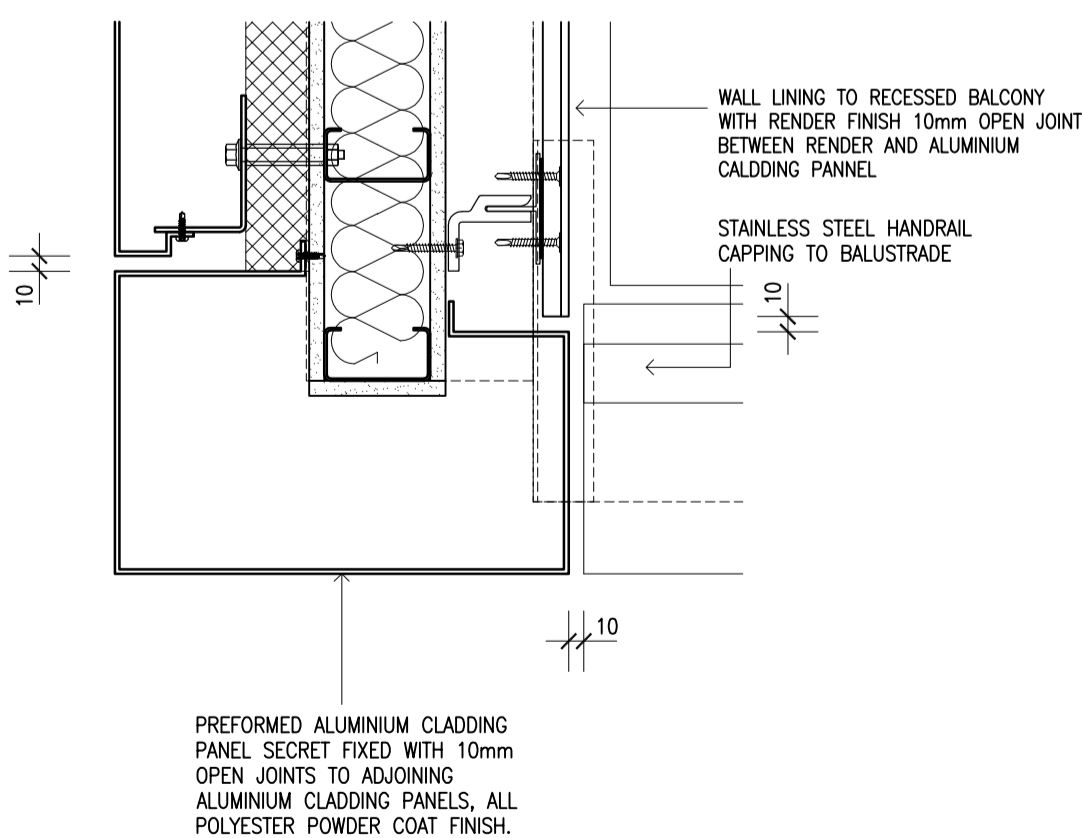

D CLADDING CORNER PANEL
Scale 1:5

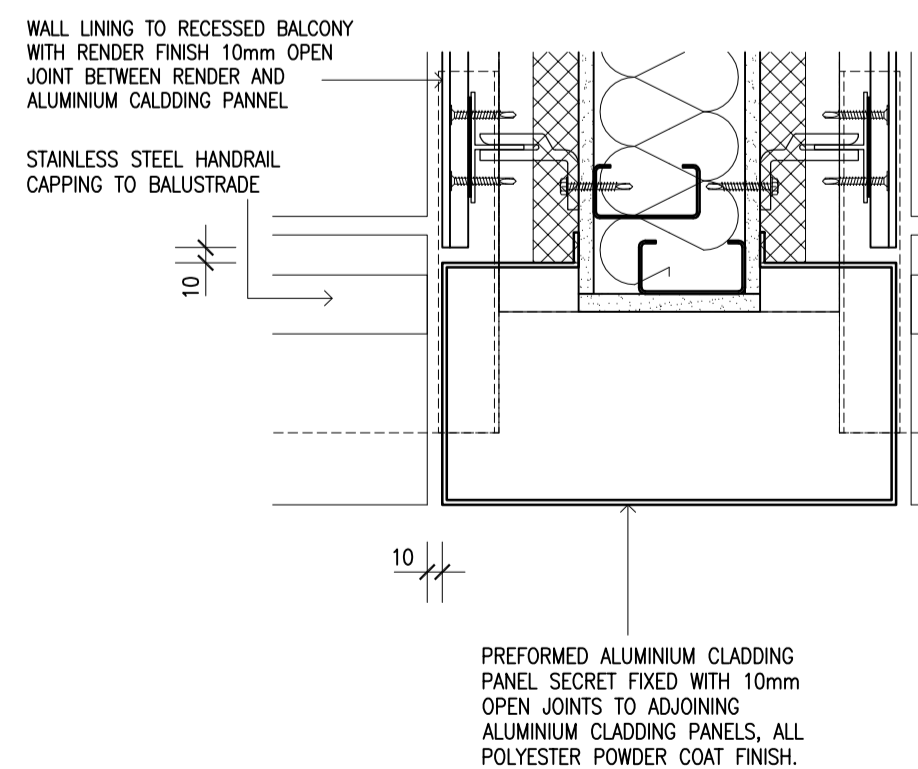

E CLADDING CENTRE PANEL
Scale 1:5

1	28.10.2009	ISSUED TO PLANNING	BN
REV	DATE	AMENDMENT	BY CK

PLANNING

PROJECT:
7-15 WHITFIELD STREET

TITLE:
TOWNHOUSE
NORTH ELEVATION (PART)



Goddard Manton
Architects

1 Bonny St London NW1 9PE
Telephone : 020 7267 5761
Fax : 020 7424 0229
Web: www.goddardmanton.com
Goddard Manton Limited,
Registered in England No. 2364580
Registered Office The Oval 14 West Walk Leicester LE1 7NA

DRAWN: BN	CHECKED: -	CREATION DATE: Aug-09	SCALE(S) @ A1: 1:20 and 1:5
PROJ No.: 917	DRAWING No.: P 307	REV. No.: 1	

G:\Whitfield Street\1 Design Architect\1.1 Current Drawings\300 Townhouse North.dwg plotted by Brett Nicholas