



West Elevation

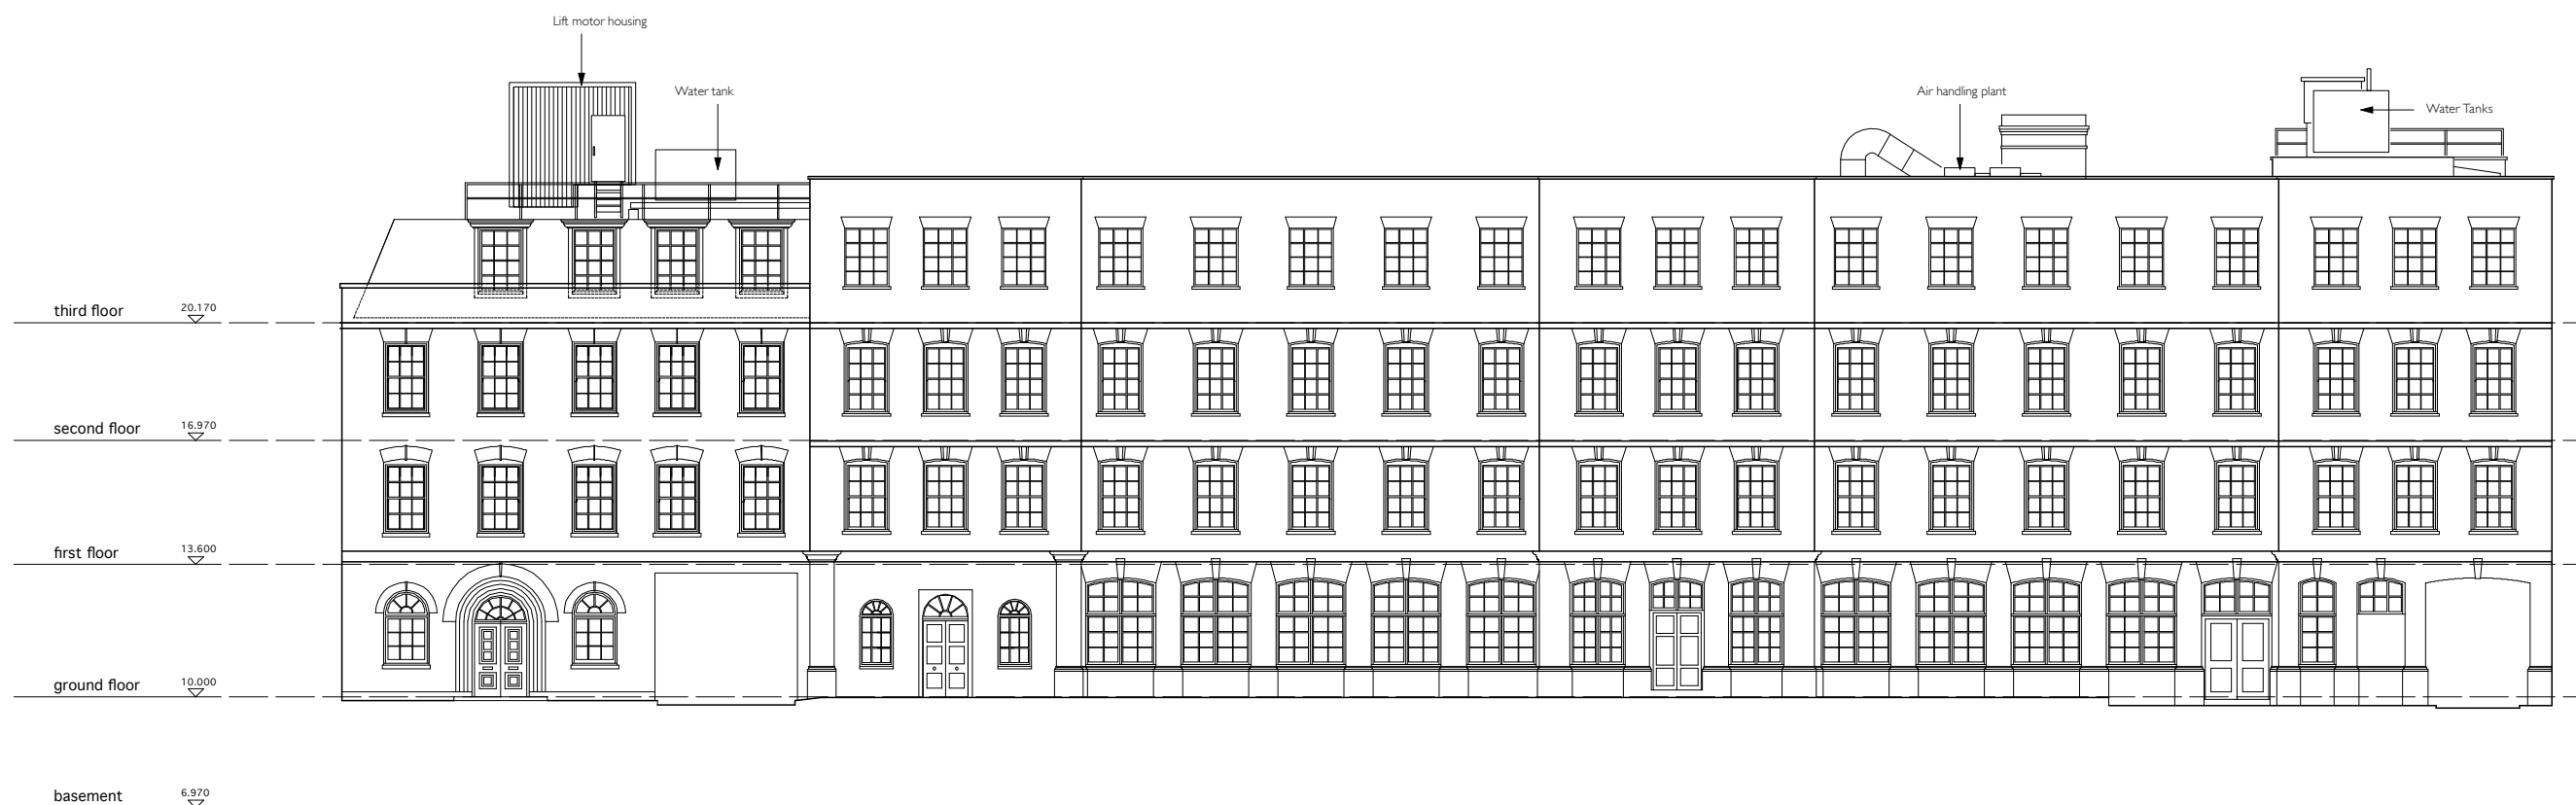

South (Front) Elevation

 

Revisions P - 17-12-08 Planning Issue

Client **LONDON SCHOOL OF HYGIENE & TROPICAL MEDICINE**

Project **15-17 Tavistock Place
London WC1H 9SY**

Drawing **South (Front) and West Elevations
As Existing**

Scale **1-200 @ A3**

Drawing number

659-EX-09 P

**ROBERT
HUTSON**



**CHARTERED
ARCHITECTS**

THE MILL - THE TYE
EAST HANNINGFIELD
ESSEX - CM3 8AE
TEL 01245 400808
FAX 01245 400677
rhoessex@btconnect.com

PLANNING APPLICATION