


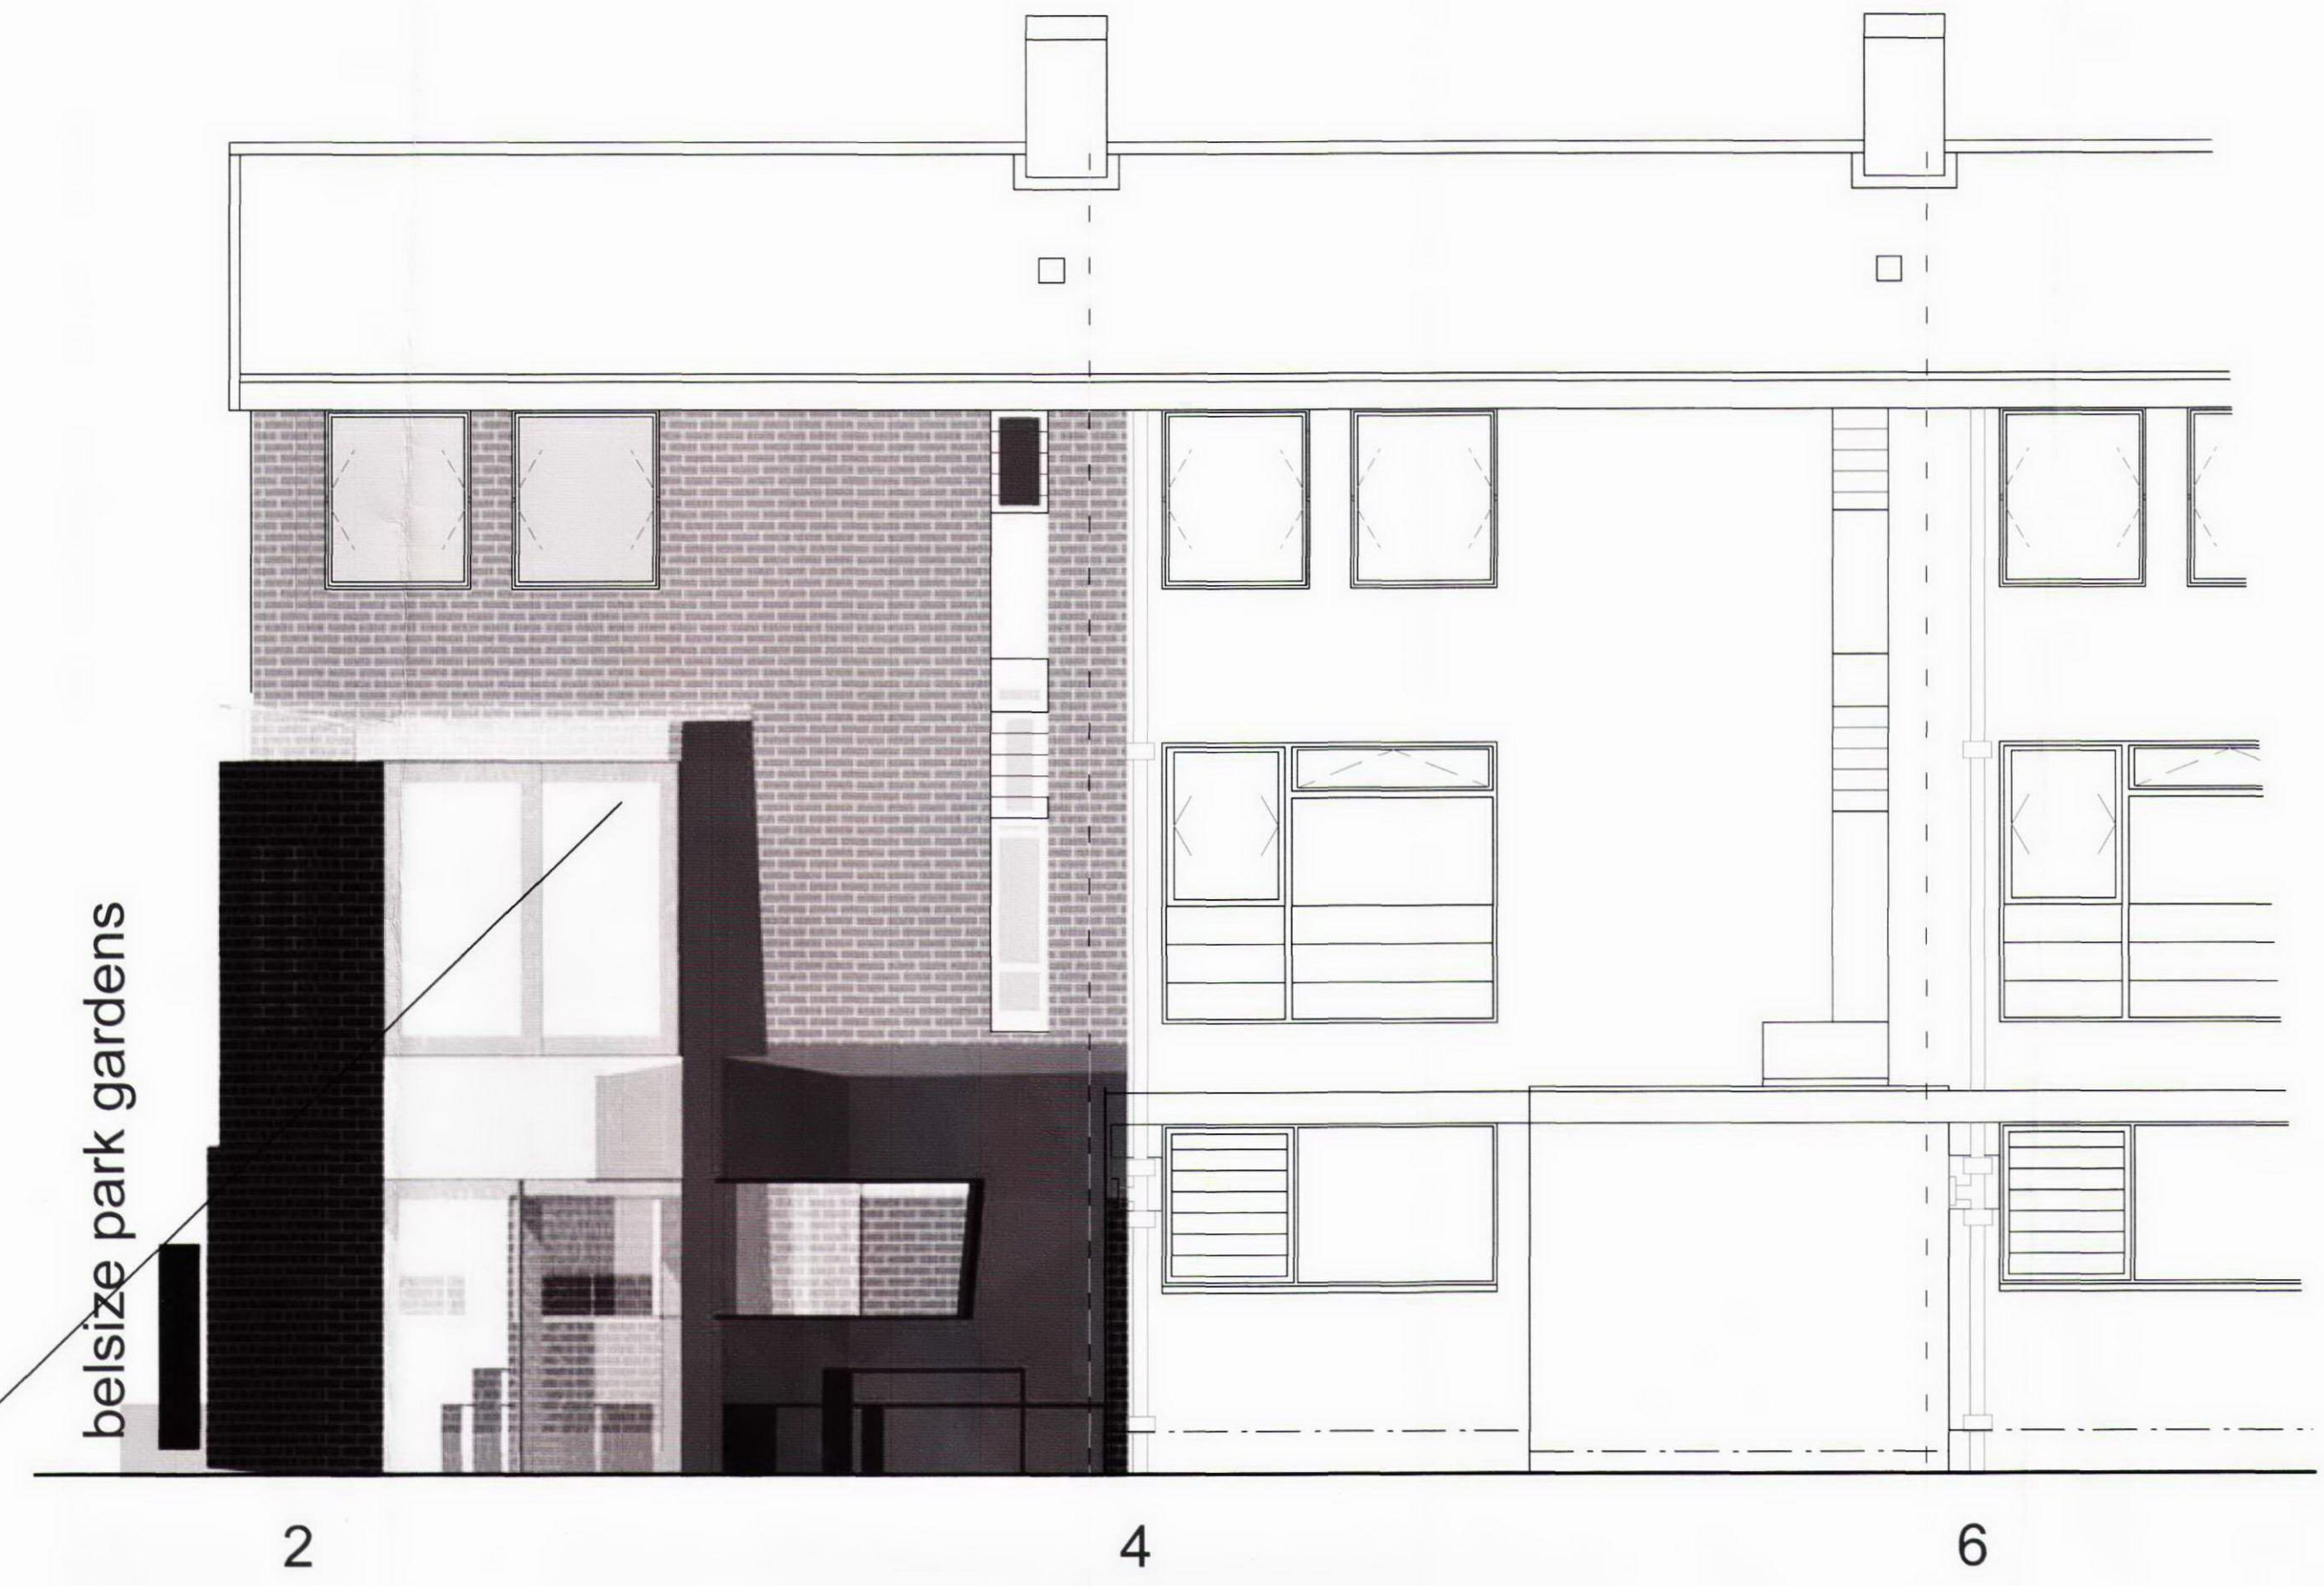


existing front elevation



existing rear elevation

Proposal is to render the existing orange 1960's brick with a white stone render
Barry Clark

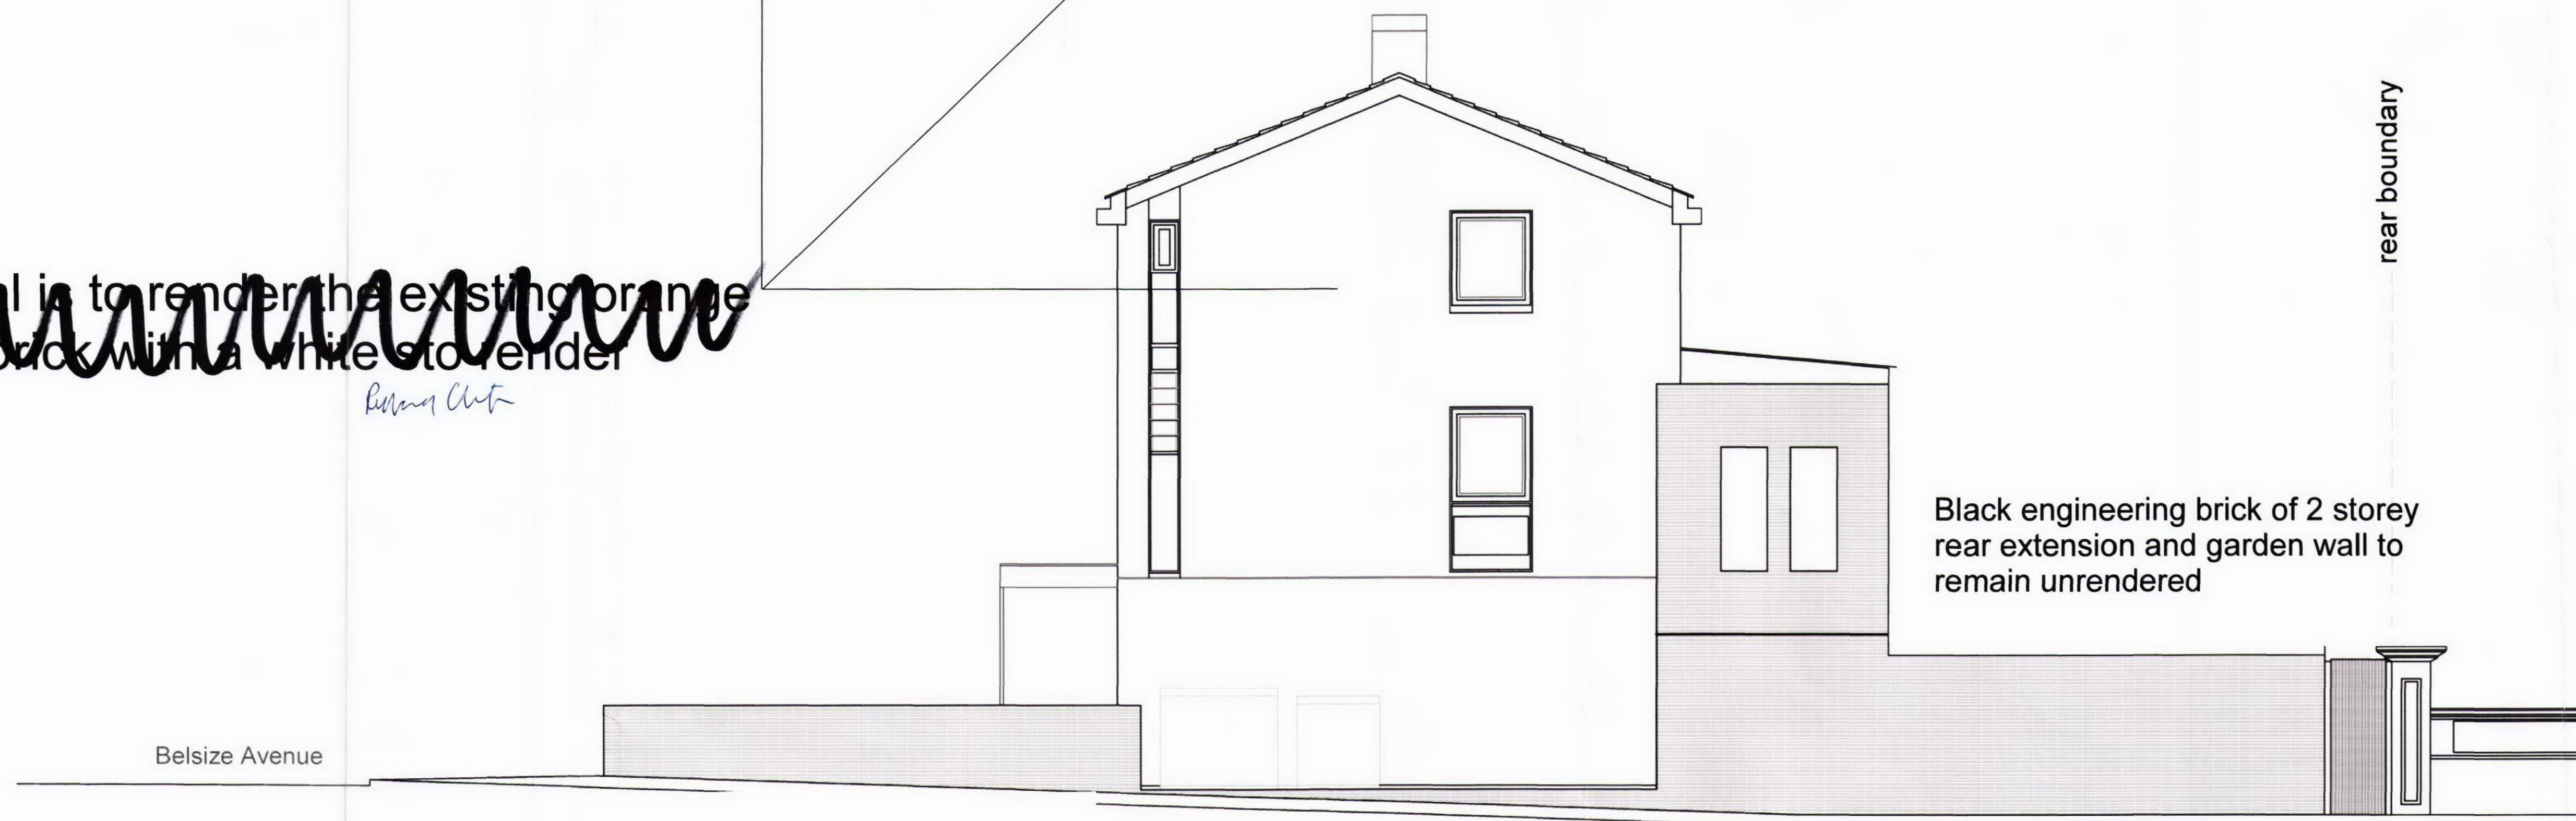

existing side elevation to belsize park gardens

Application Ref: 2010/0290/INVALID

-2 BELSIZE GARDENS

RECEIVED
 29 JAN 2010

SCALE 1:50