

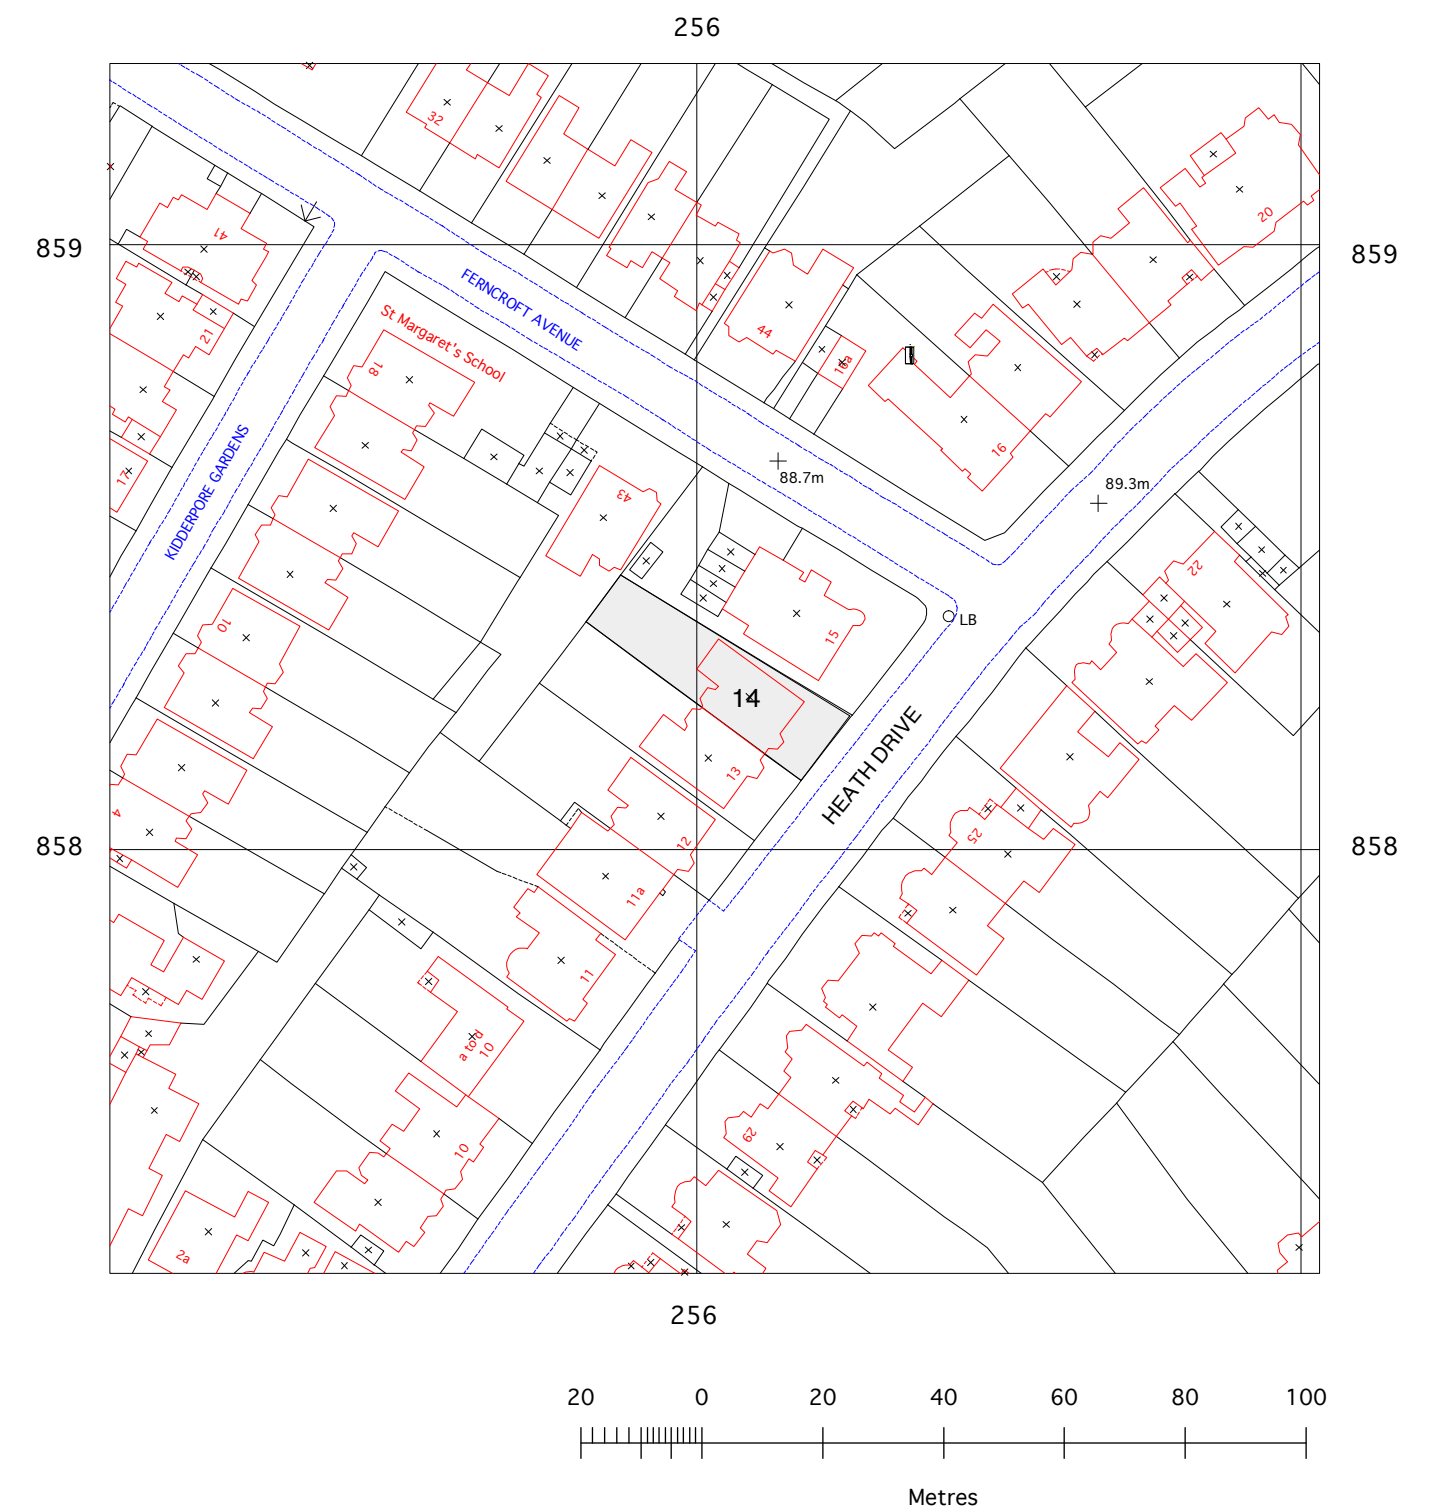
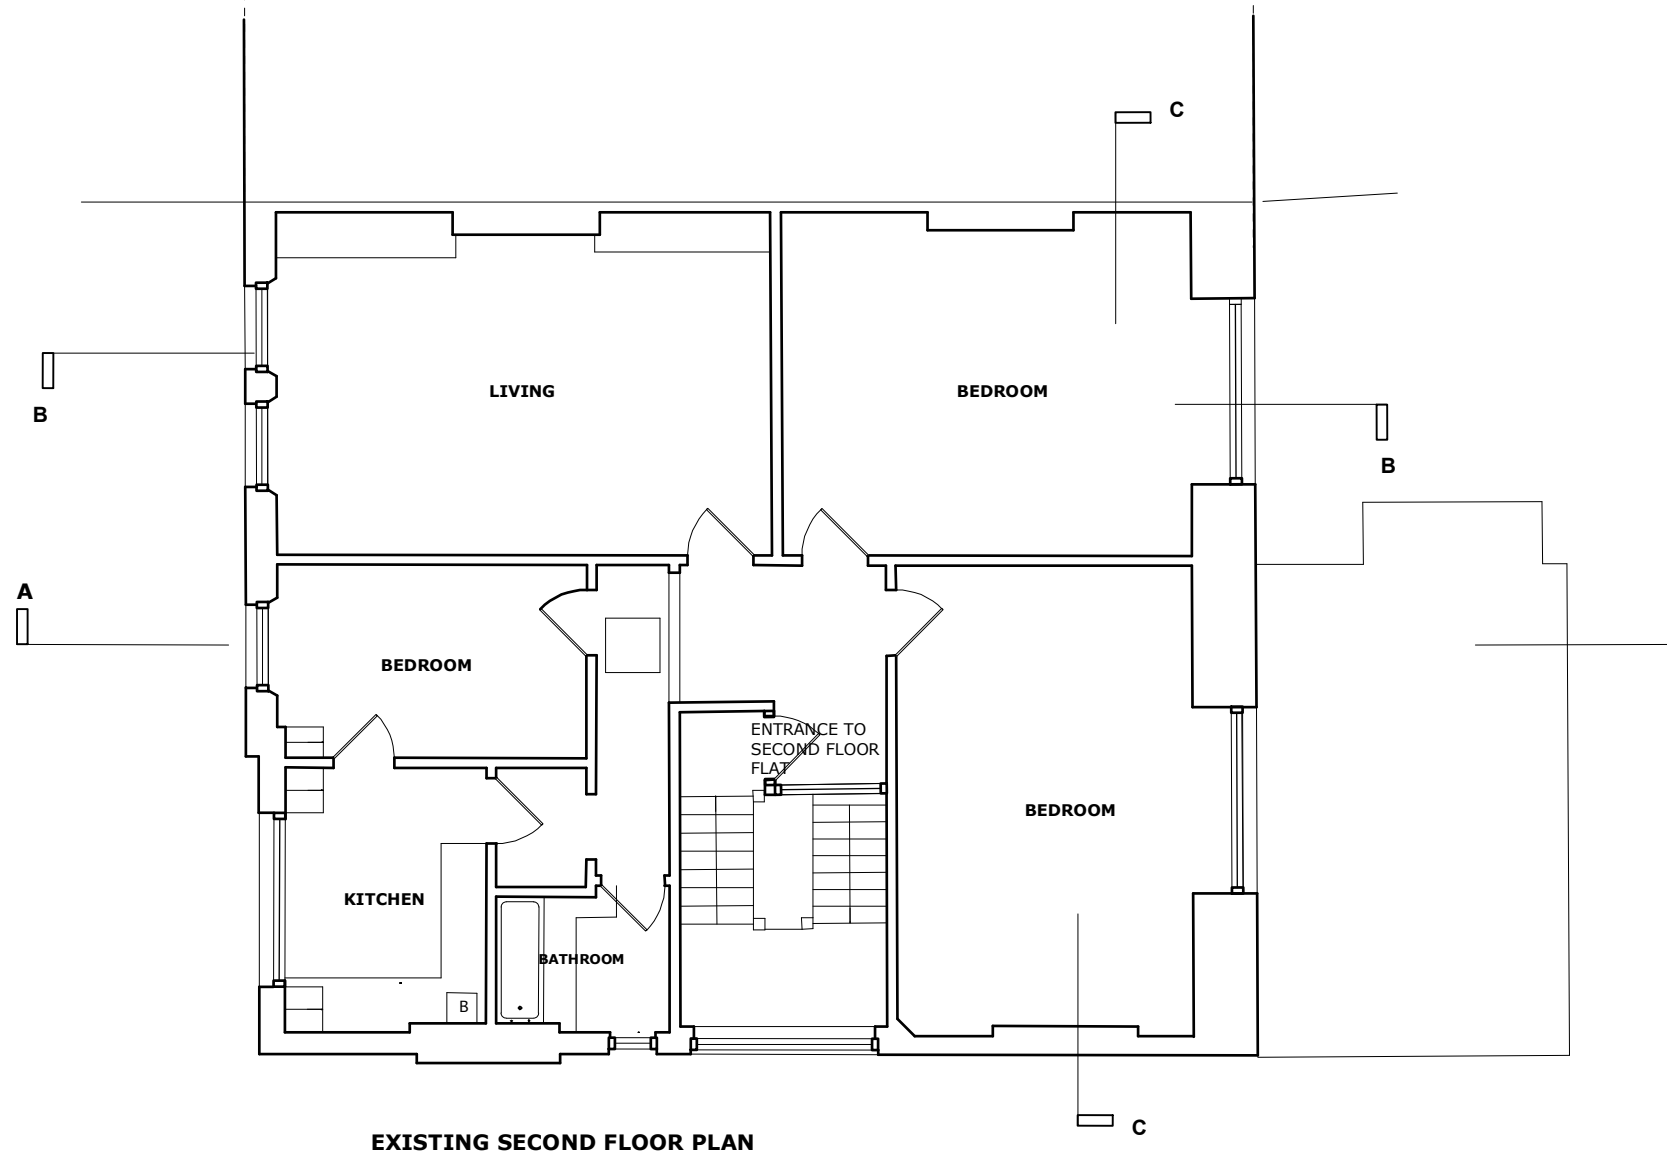


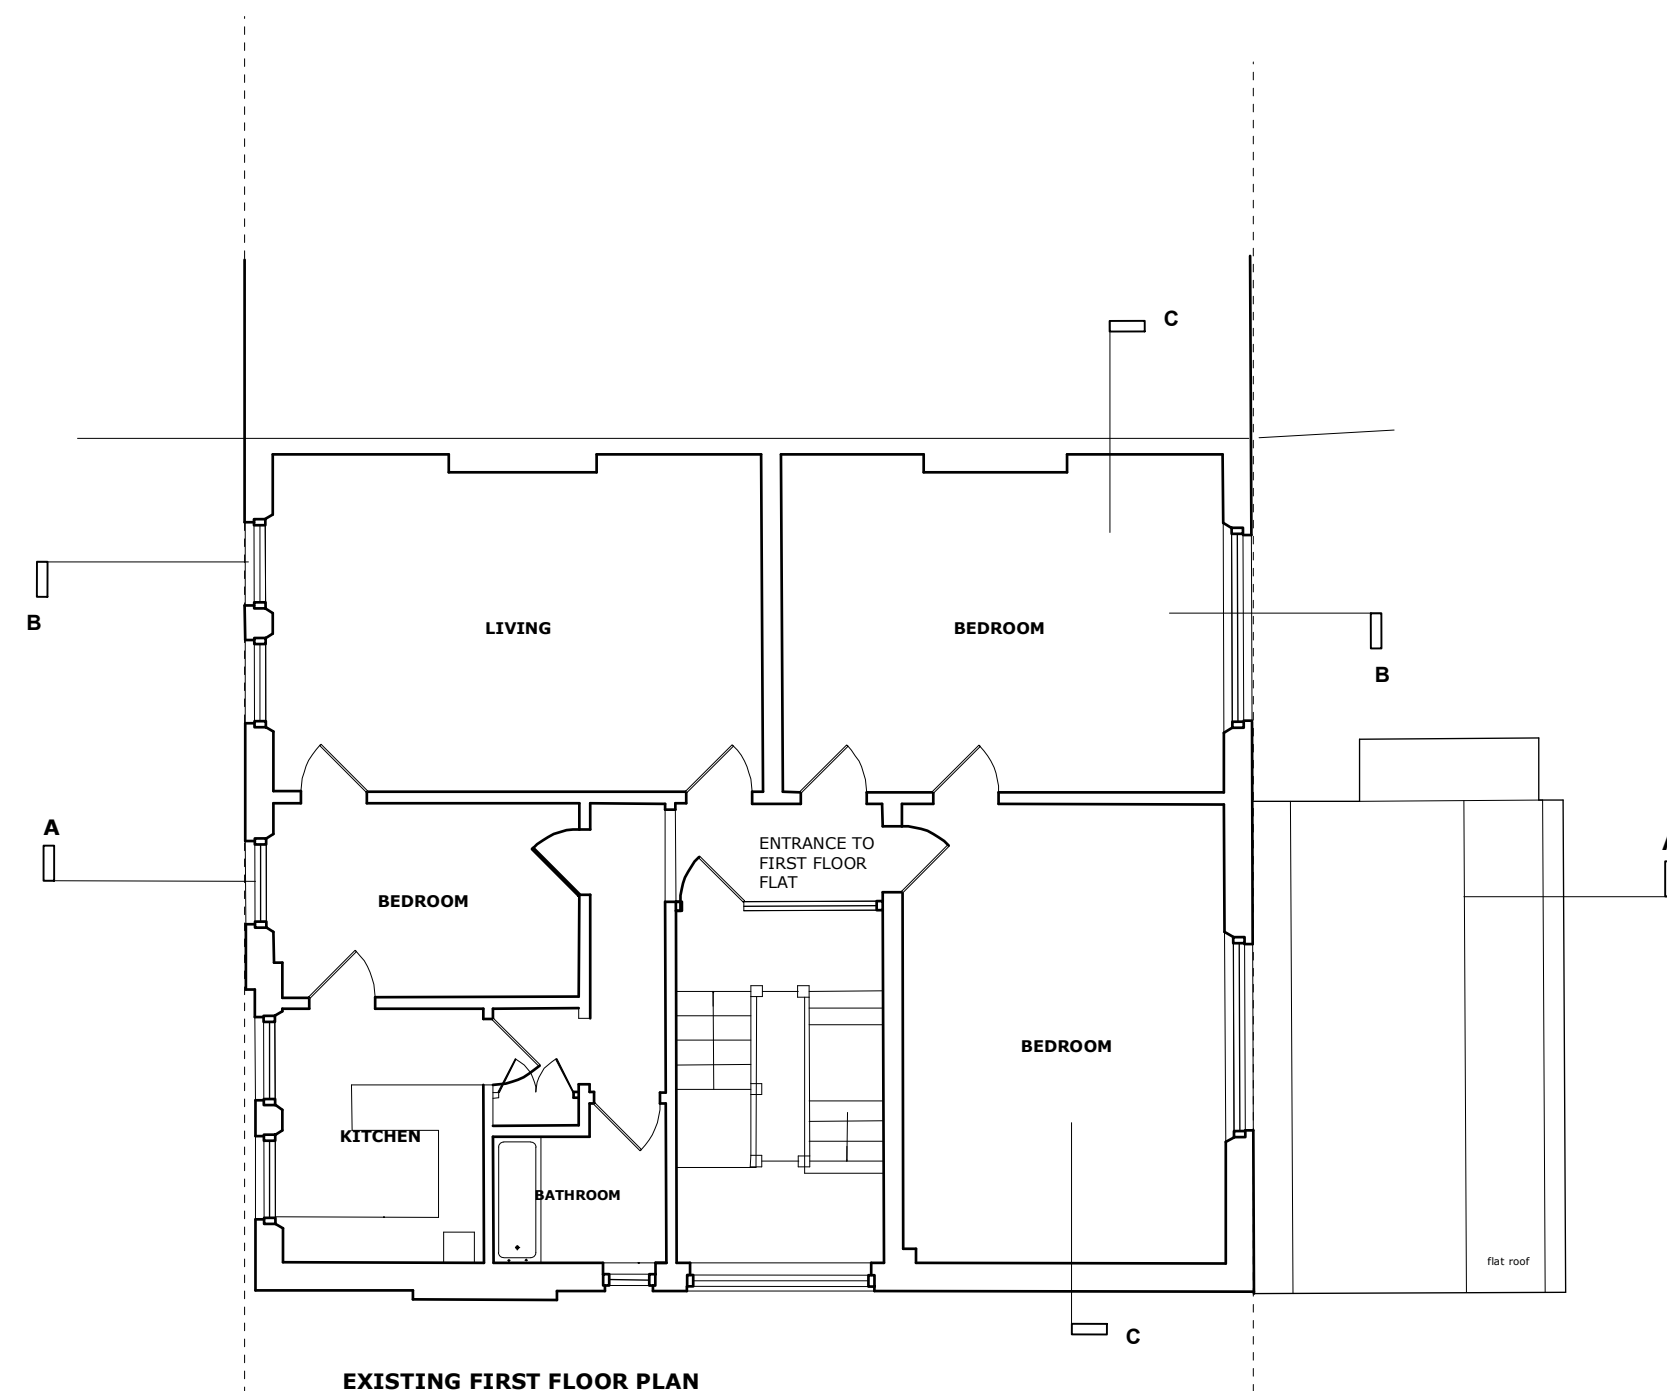

AS APPROVED 2009/5153/P
18 JANUARY 2010

 

EXISTING FIRST + SECOND FLOOR

14 HEATH DRIVE HAMPSTEAD LONDON NW3 7SN

Scale: 1: 100 + 1:1250 @ A2 size Drawing No. 06. 738.03
 Date : July 2009 EXISTING FLOOR PLANS

G J P Ltd
 ARCHITECTS
 764 FINCHLEY ROAD
 TEMPLE FORTUNE
 NW11 LONDON 7TH
 TEL 020 8458 4326
 FAX 020 8458 4322
 MOB 07721 596207
 gjp @ architect99.fsnet.co.uk