


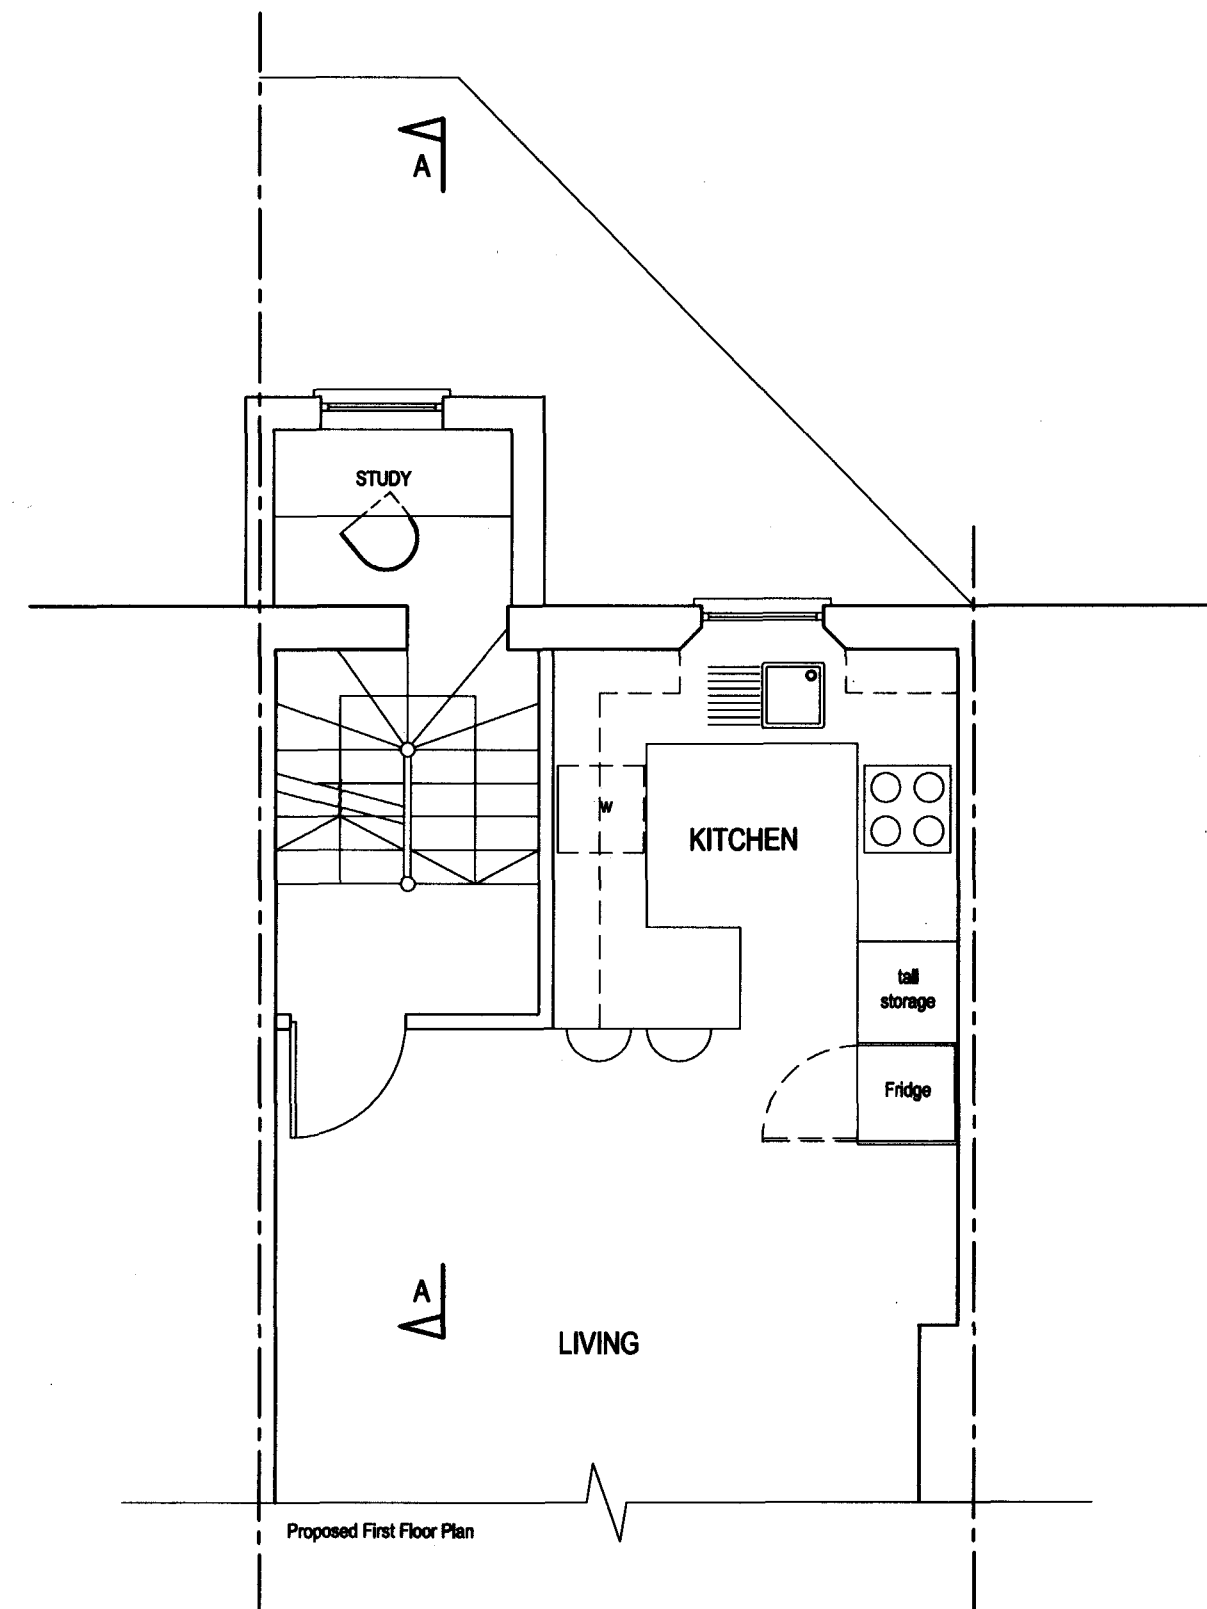


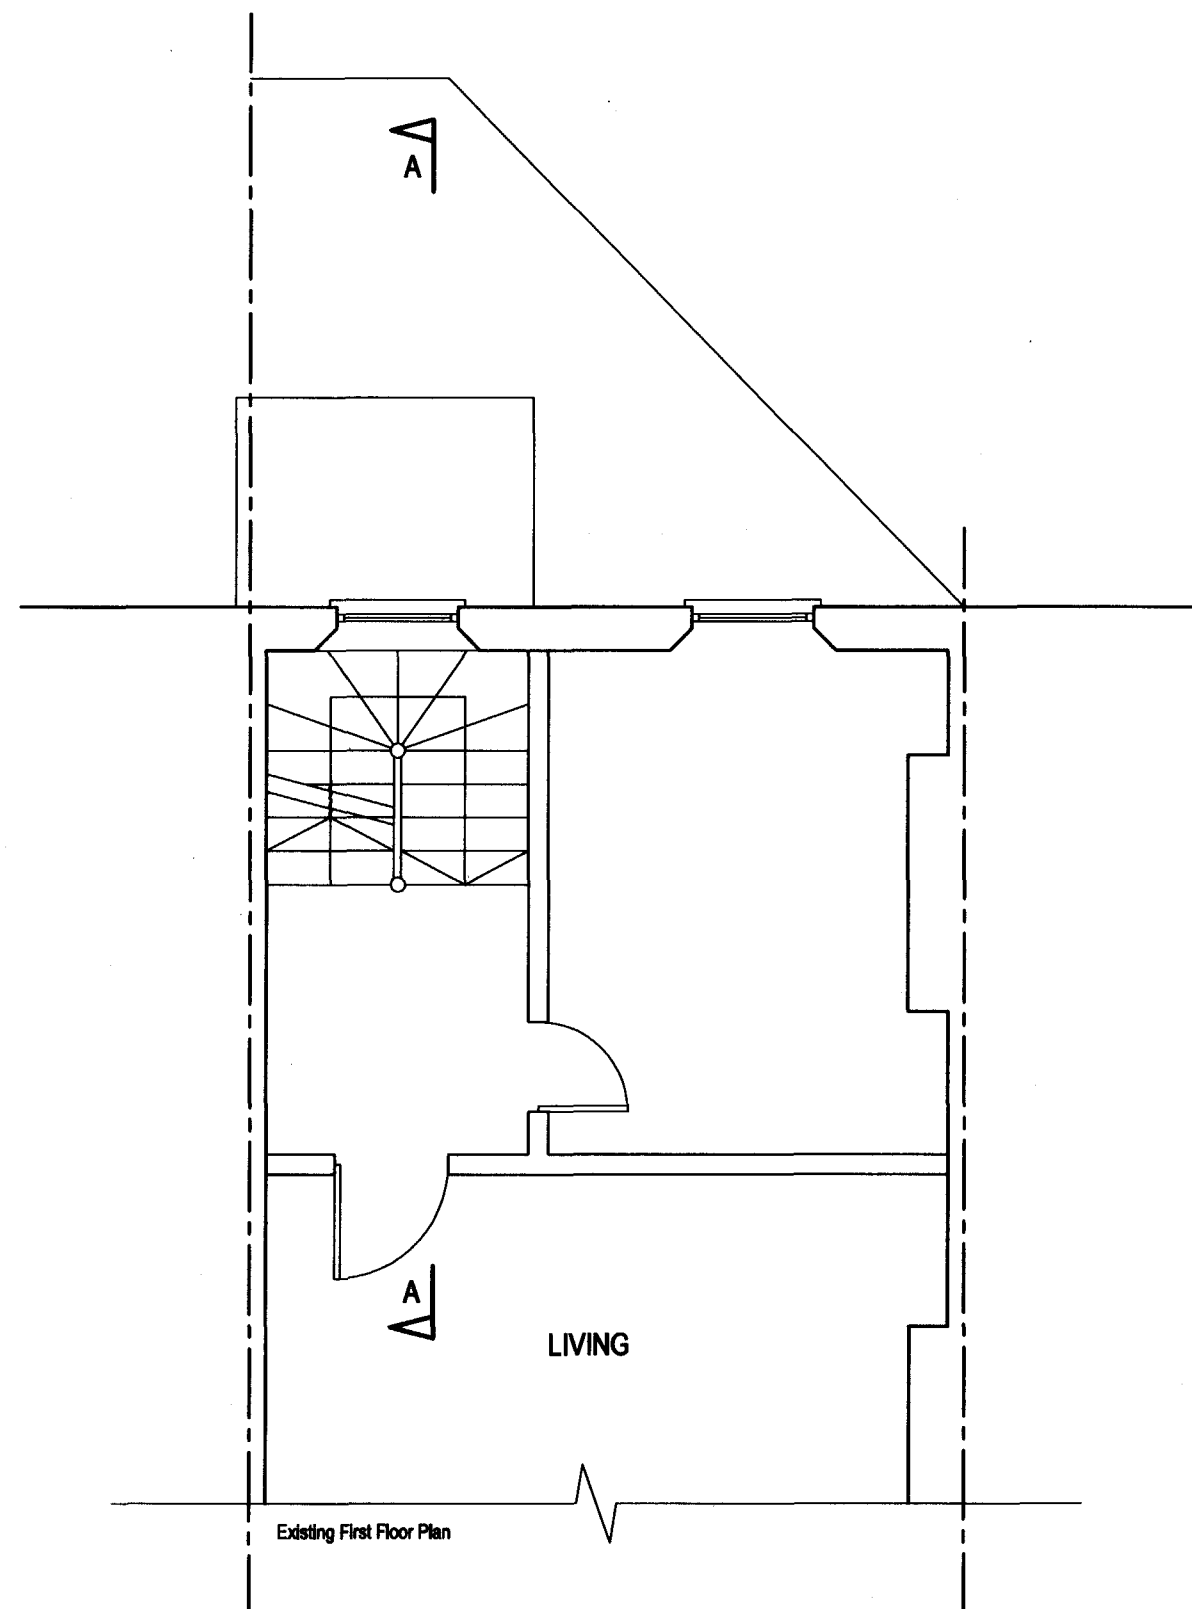


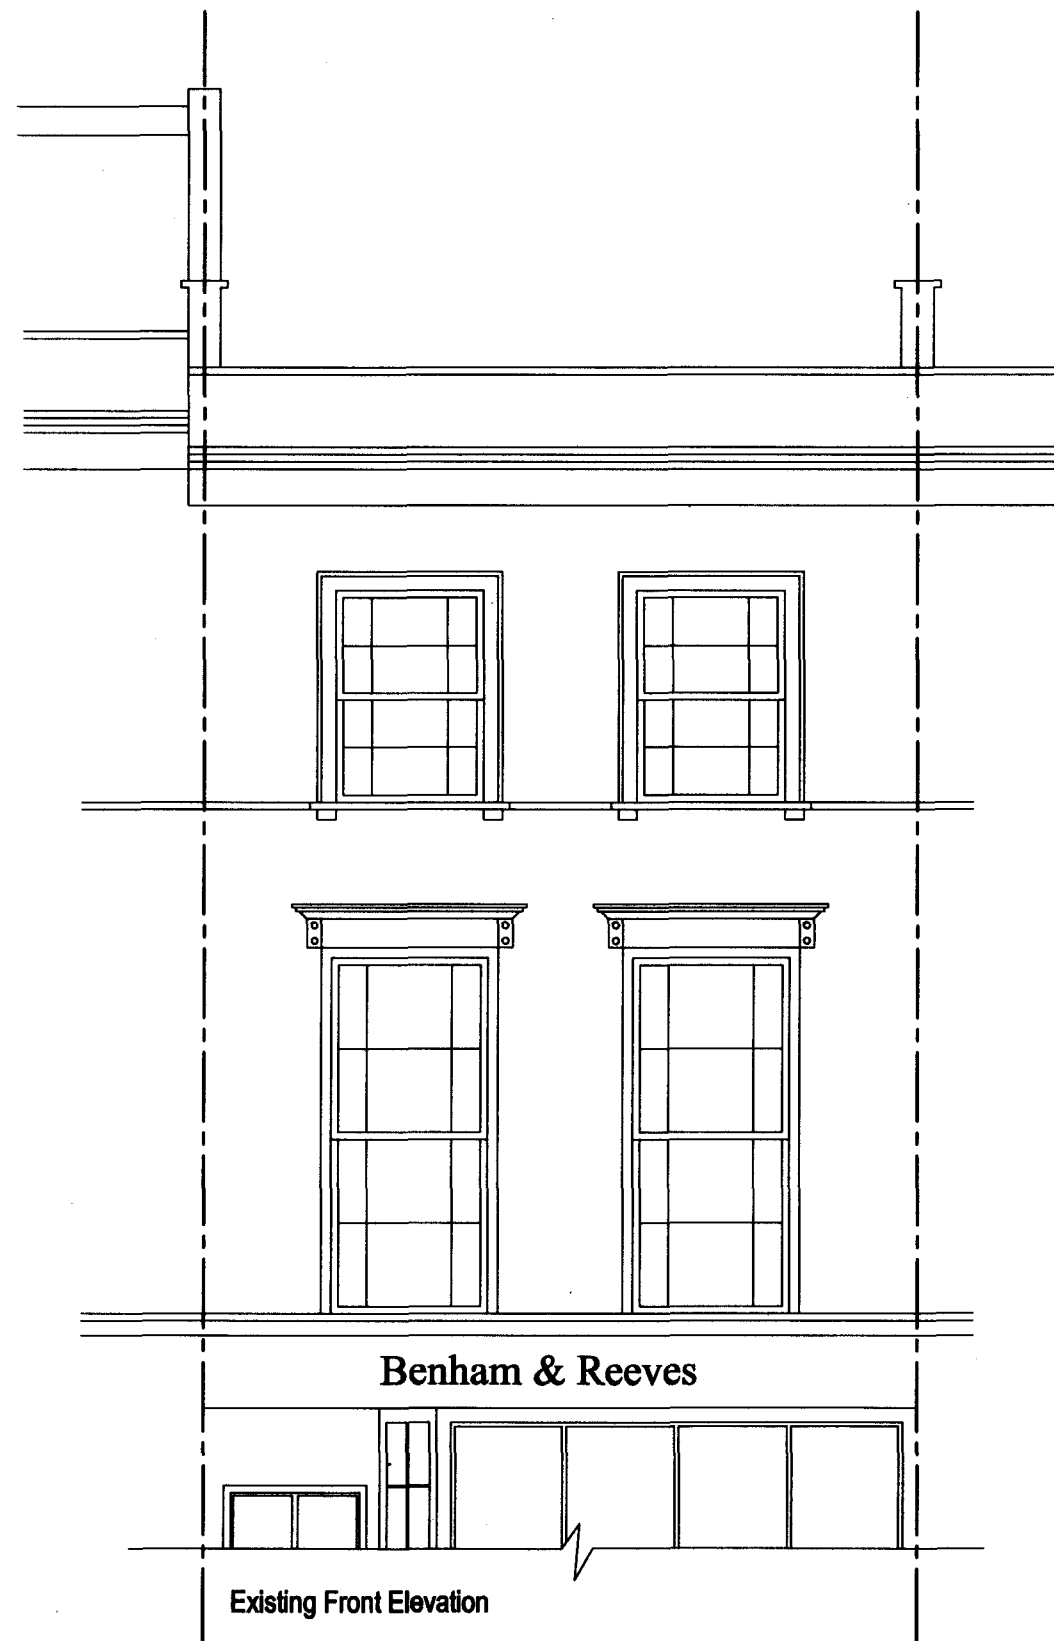

Existing Rear Elevation

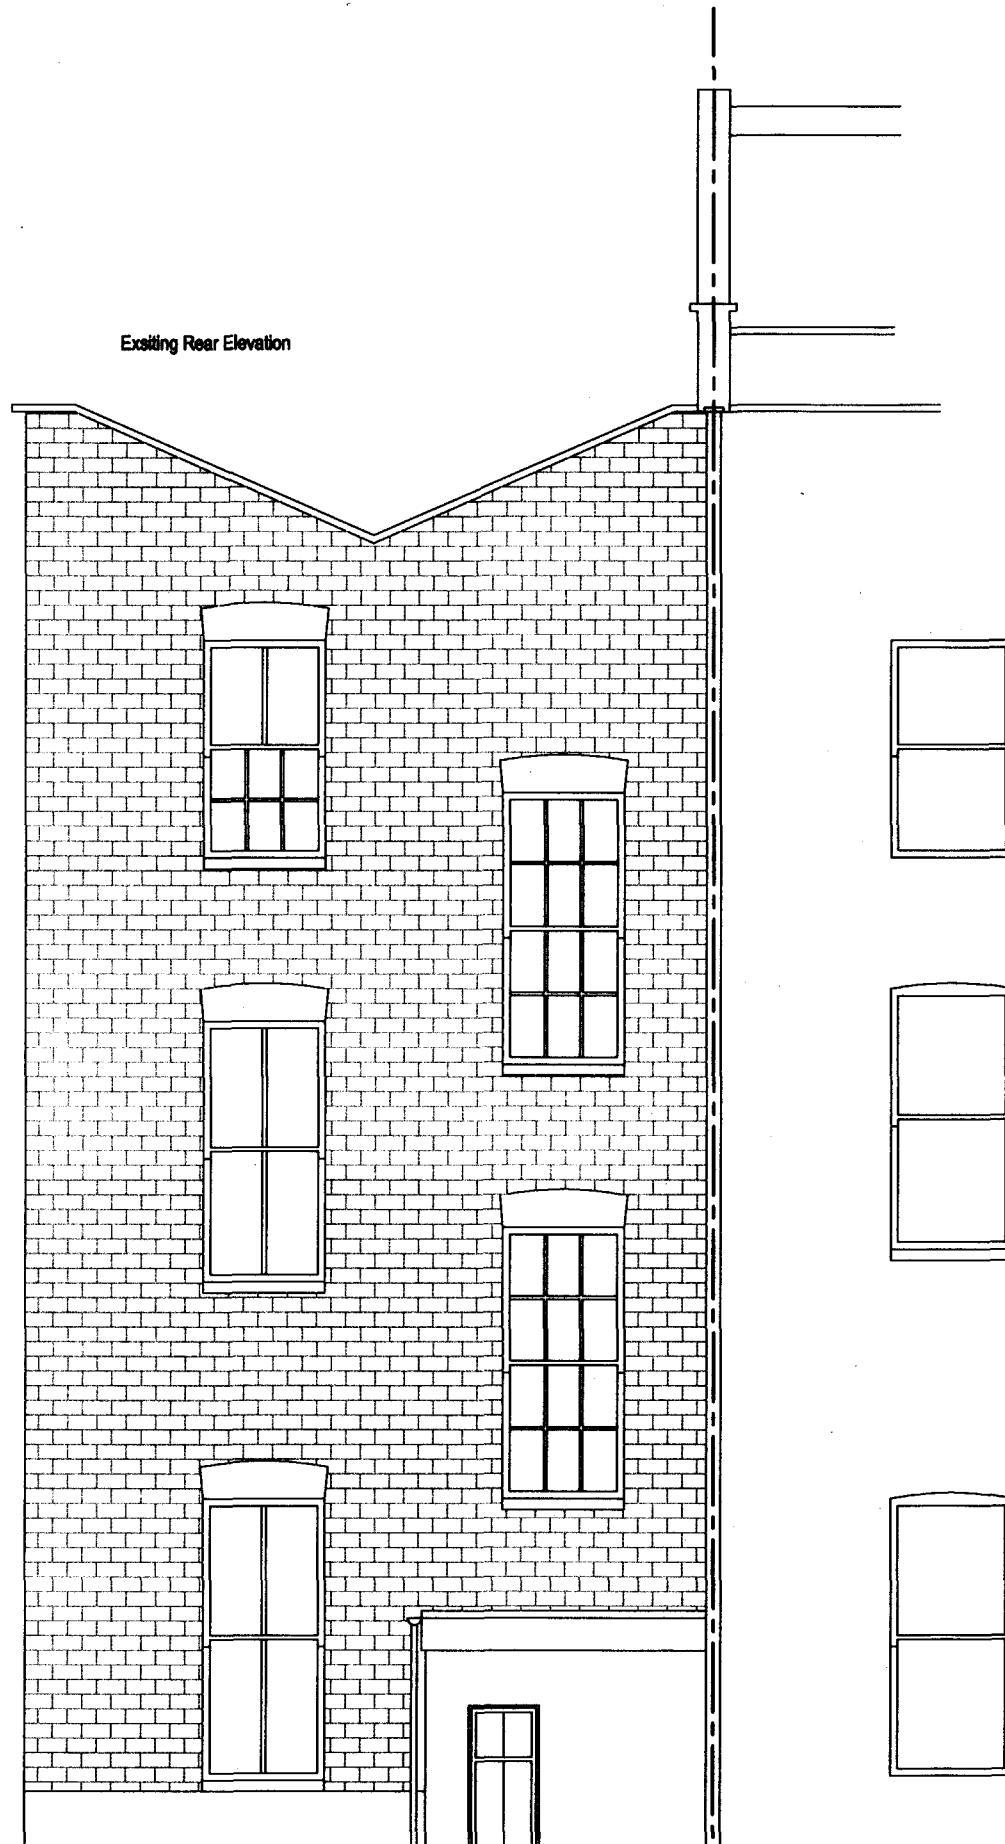

Propose Rear Elevation

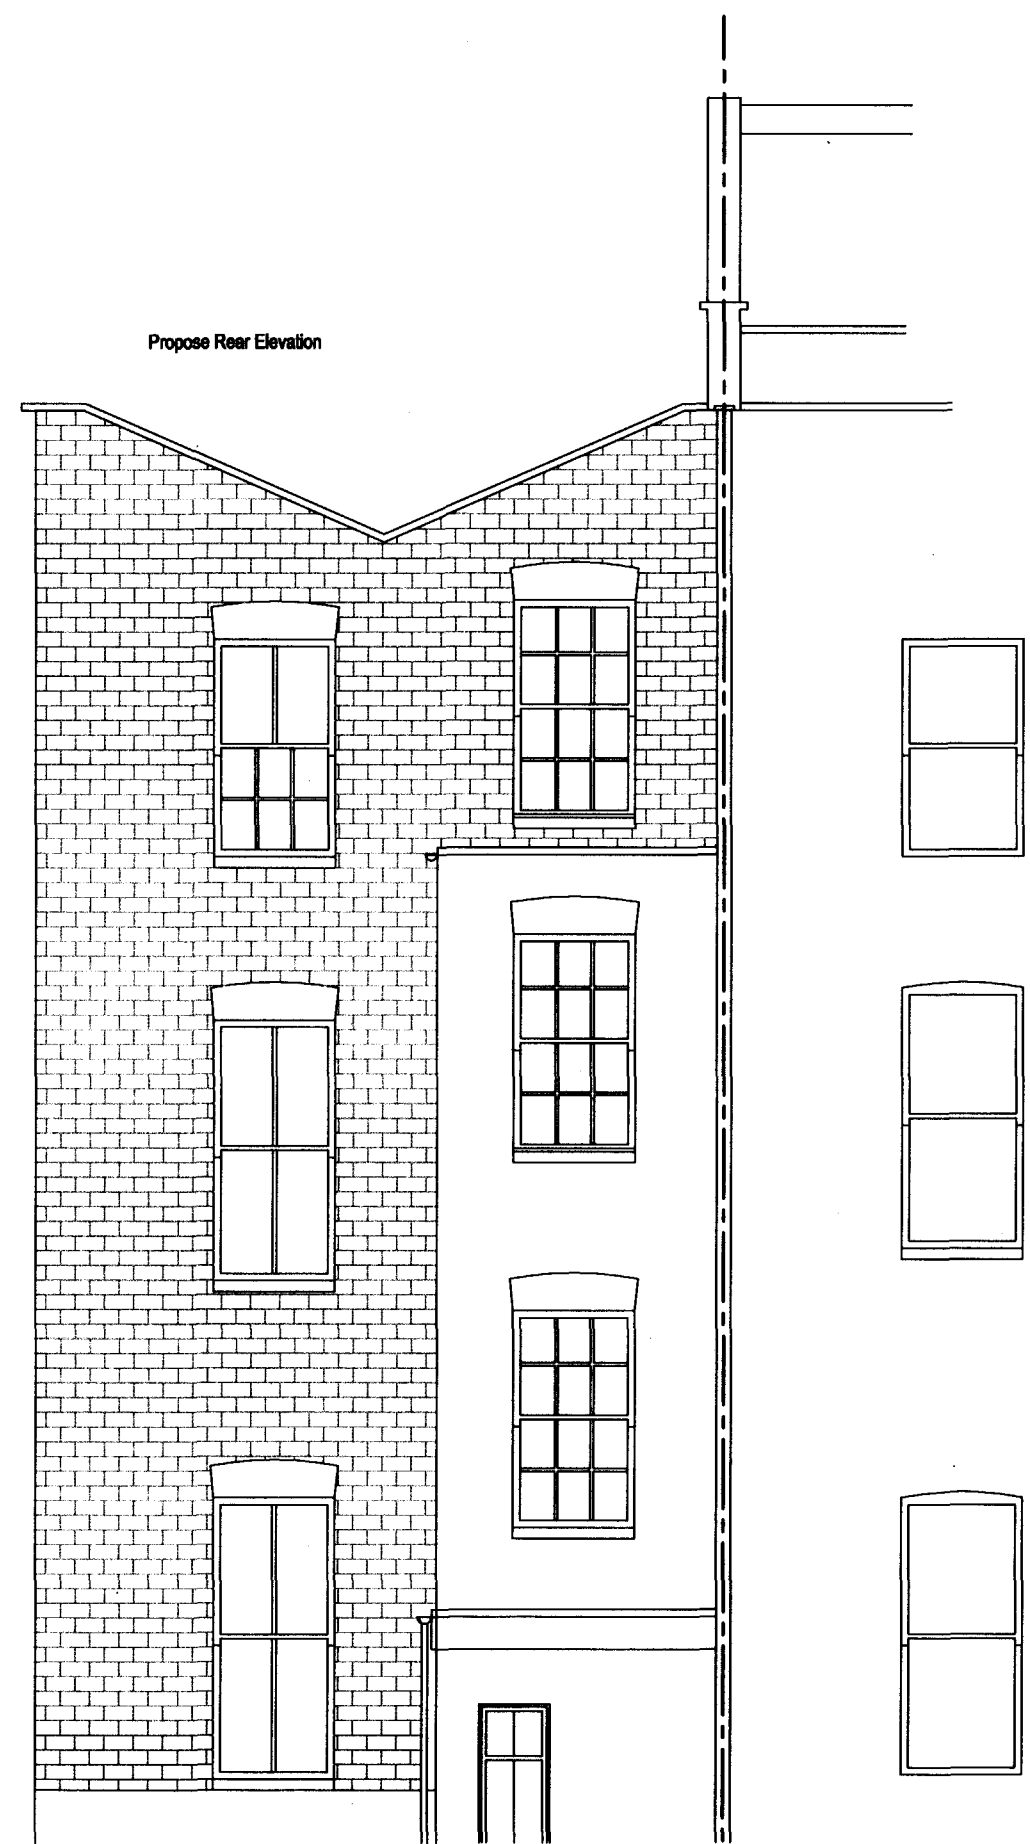

Nick Maclean Ltd. Civil & Structural Engineers
 8A Chamberlain Street - London NW1 6XB - Tel: 020 7722 7525 - Fax: 020 7722 9711
 Web-site: www.nickmaclean.co.uk - e-mail: office@nickmaclean.co.uk



Client
Simon & Caroline Clark


Project
**140 Gloucester Ave
 London**

Title
**Existing and Proposed
 Rear Elevation**


Revision	Date	Made by	Amendments

Date	October	Drawn by	JW	Checked	
Scale	1:50 @A3	Job No.	10539	Drawing No.	R-06
				Revision	P02

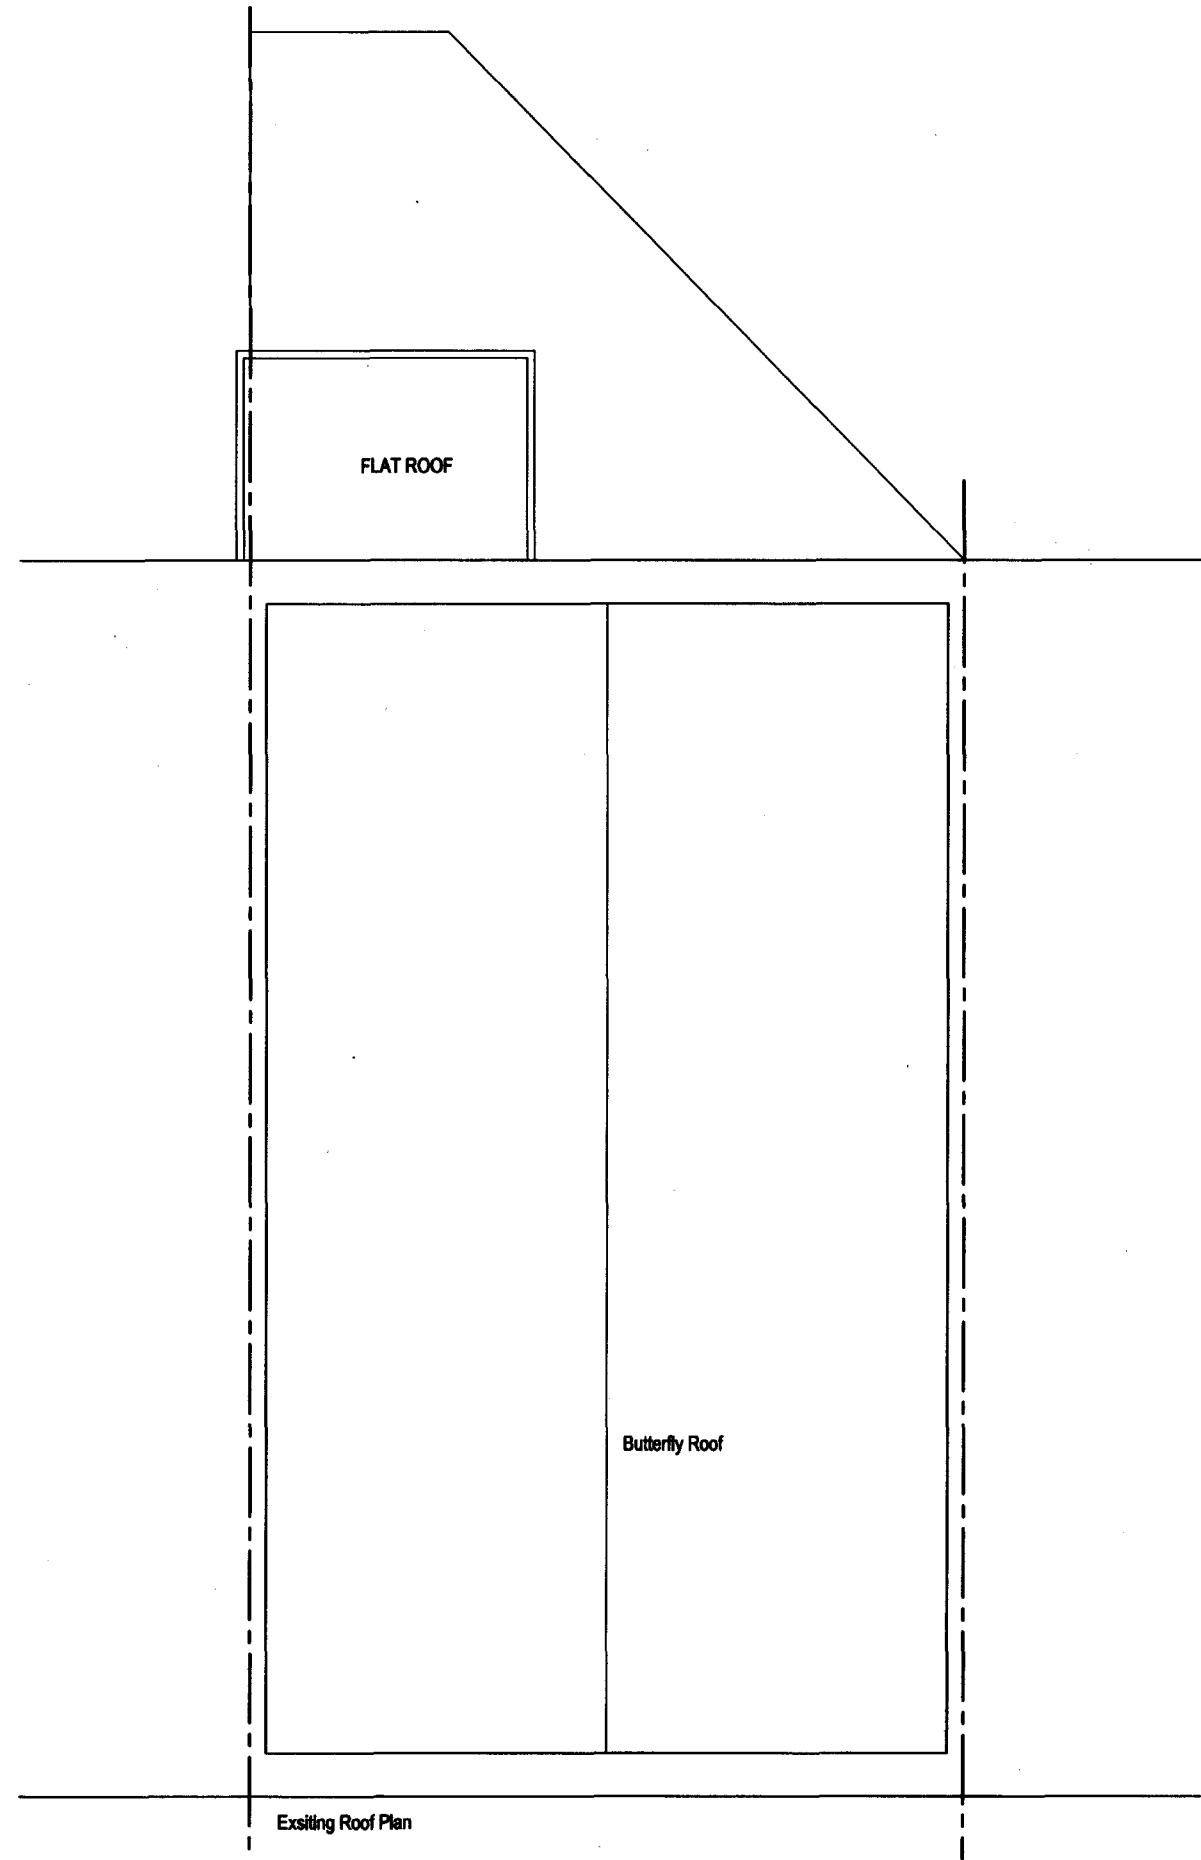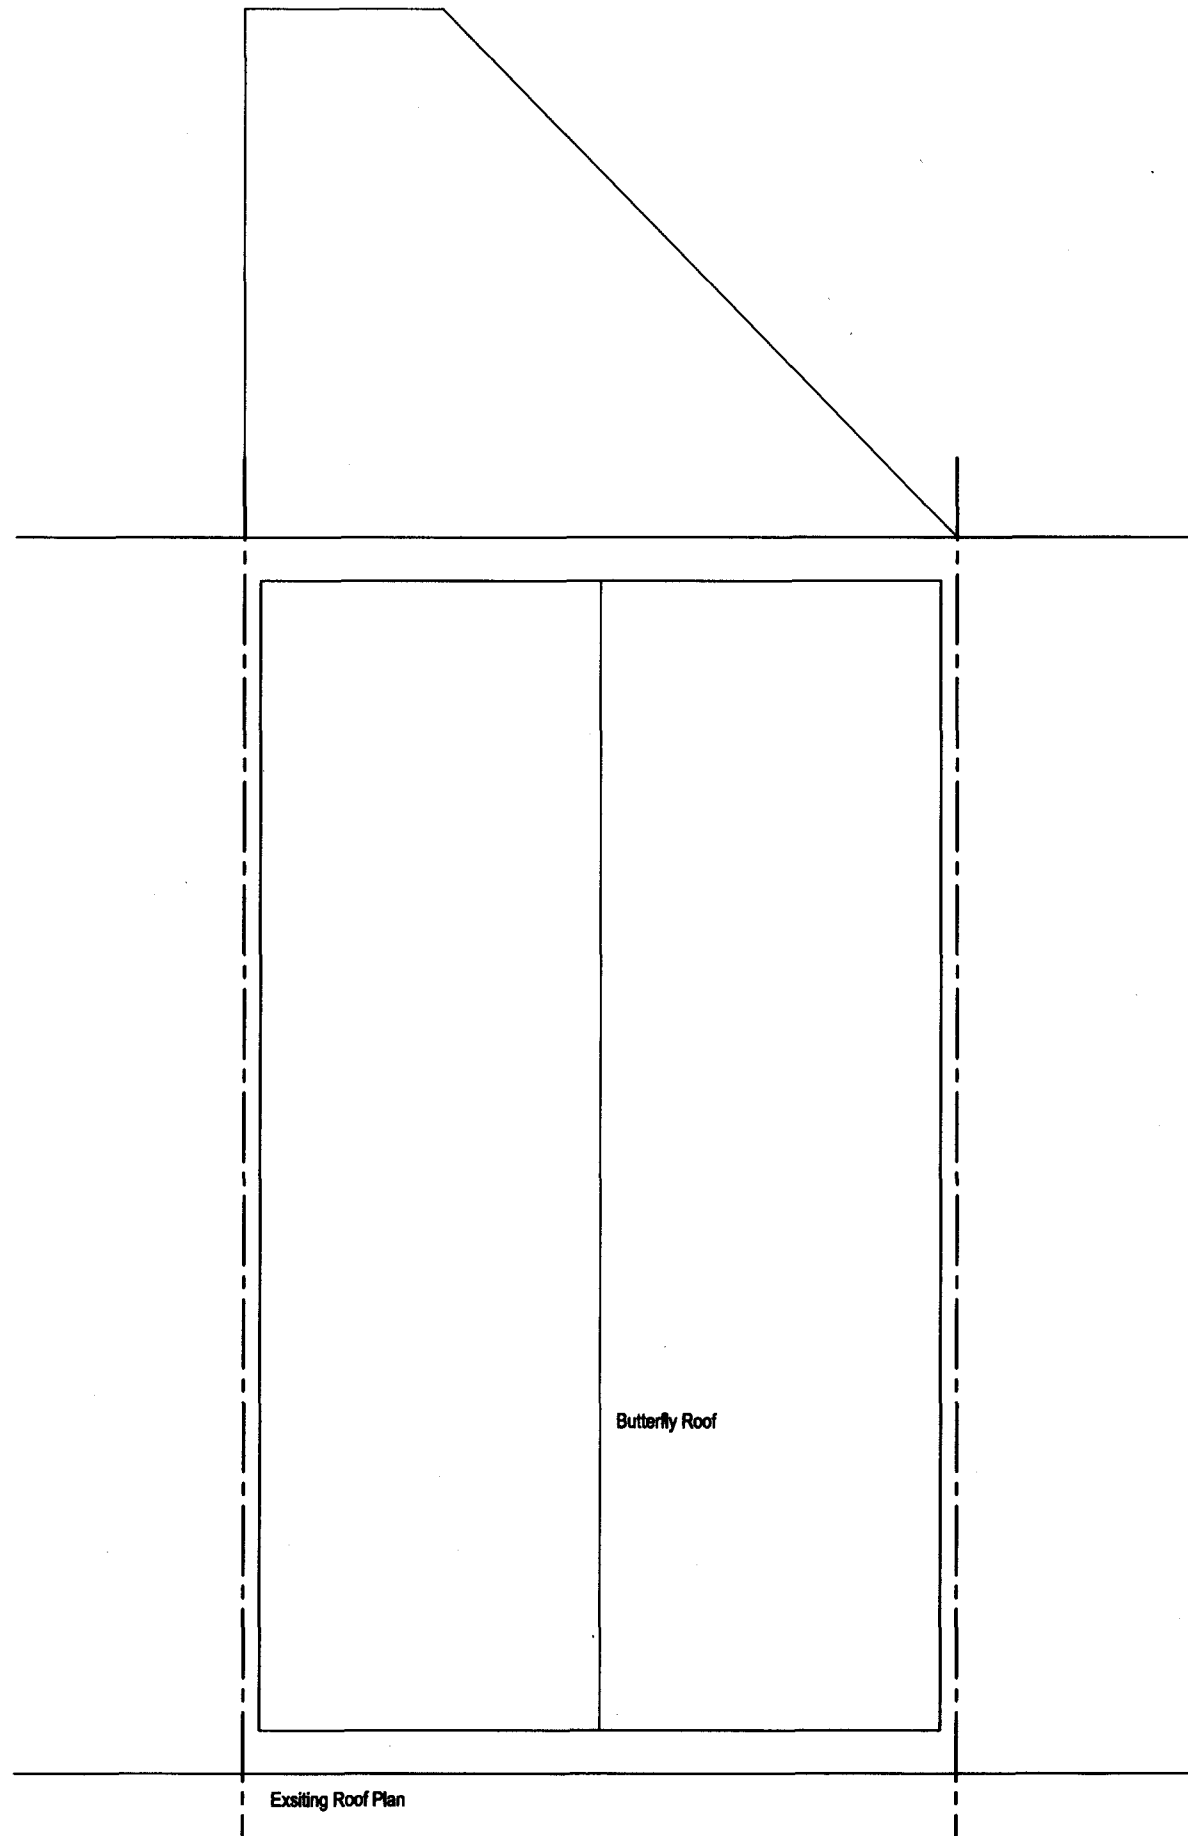

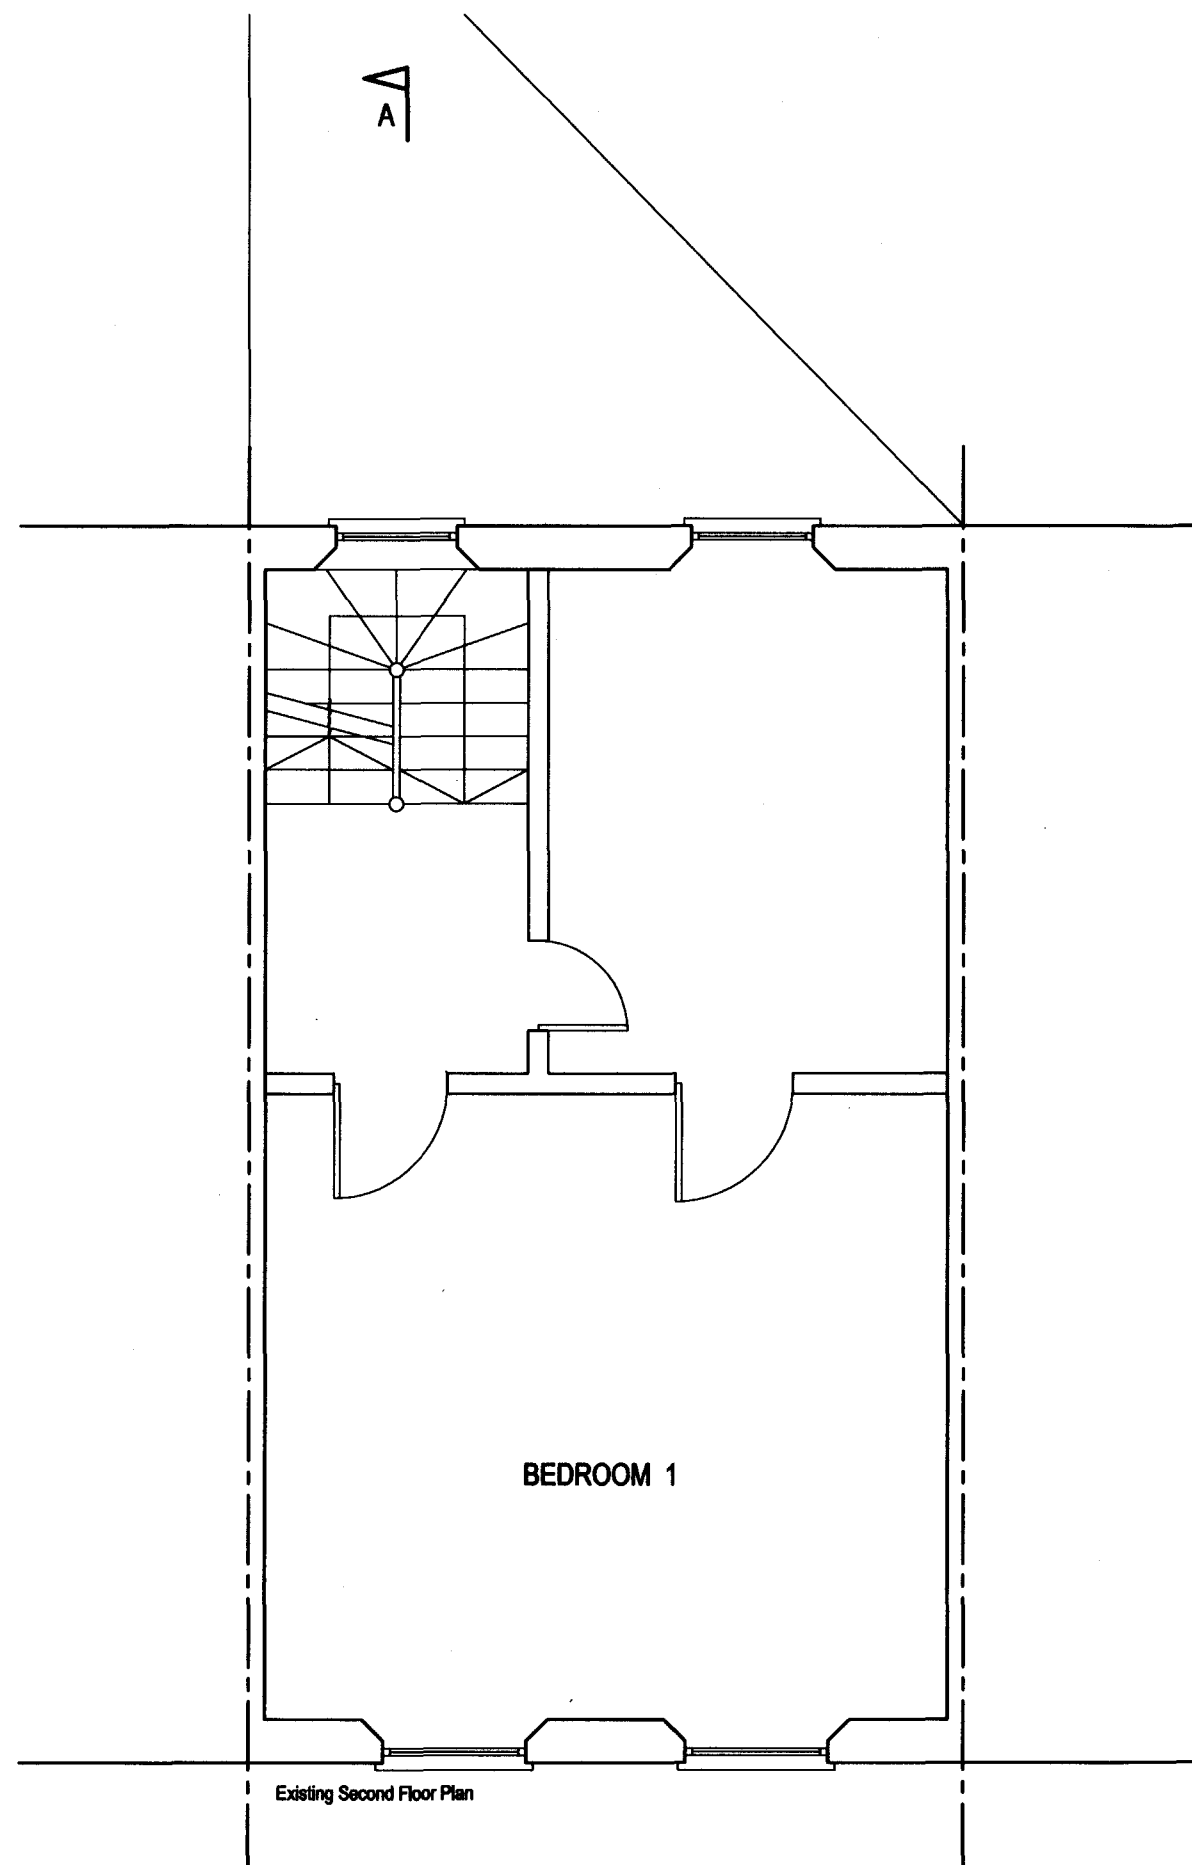

Existing Second Floor Plan

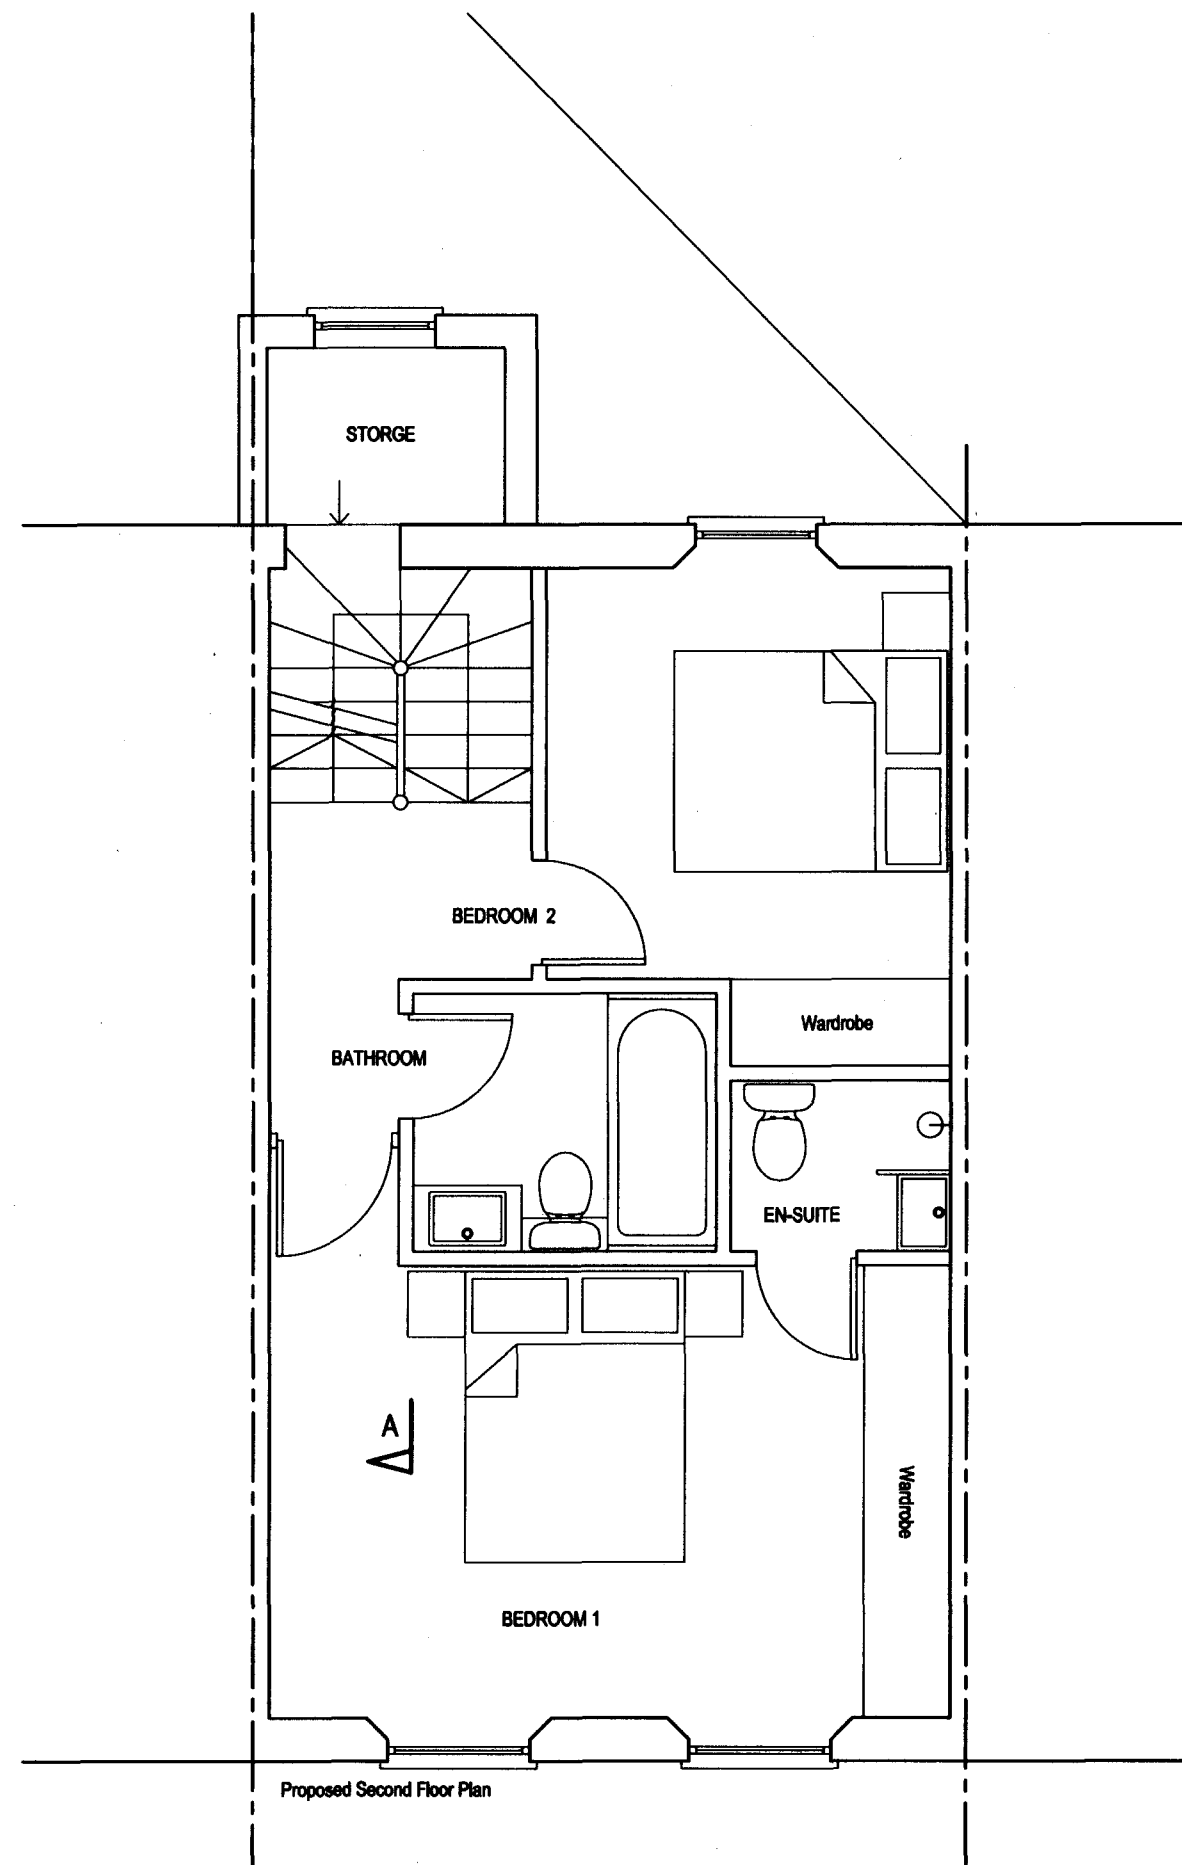

Proposed Second Floor Plan