



FLAT ENTRANCE

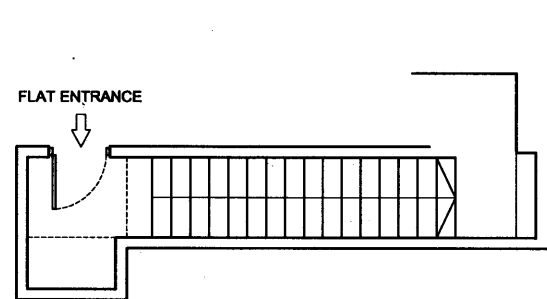


NOTE:  
The lower three floors of property are comprised  
of three self contained flats and do not form part  
of this current application

EXISTING FIRST FLOOR PLAN

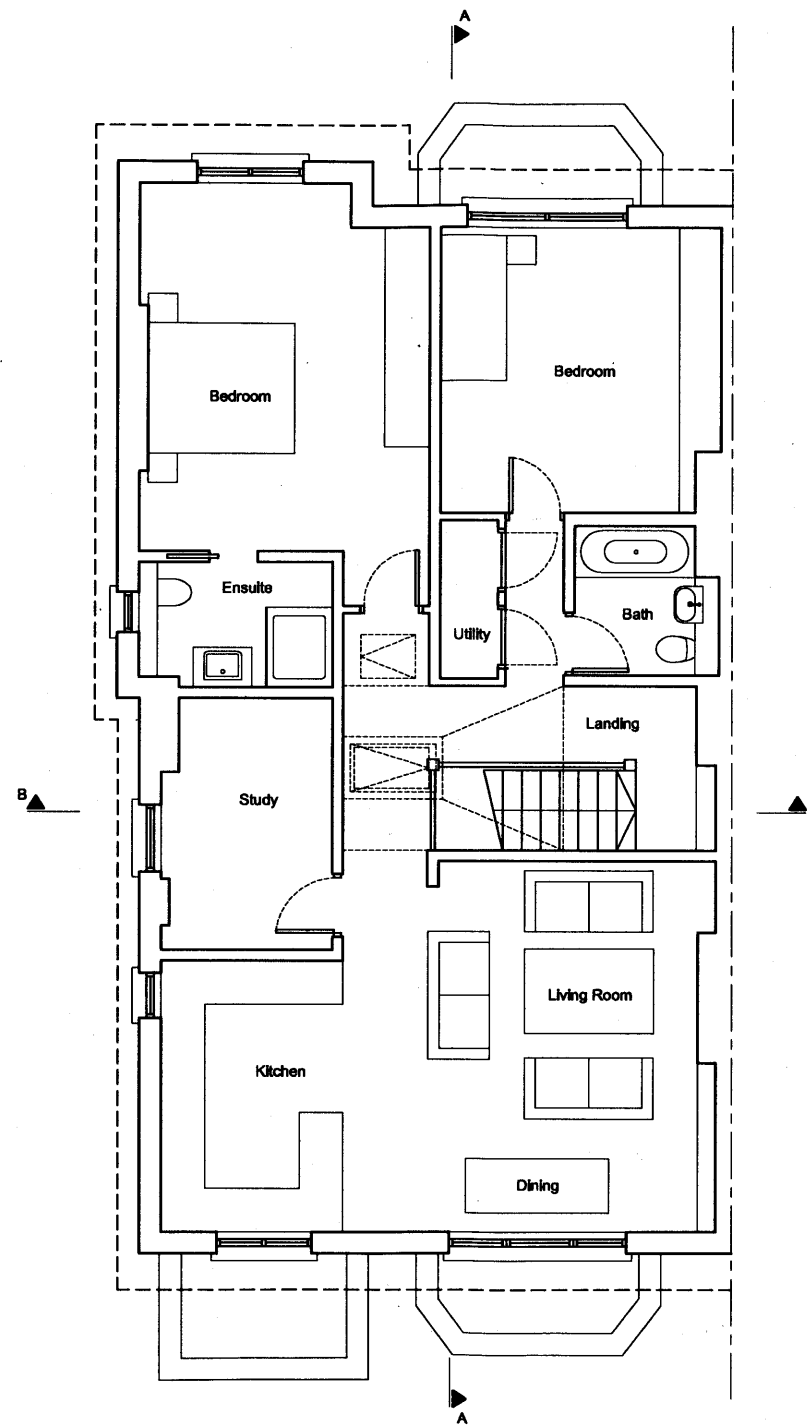

EXISTING SECOND FLOOR PLAN

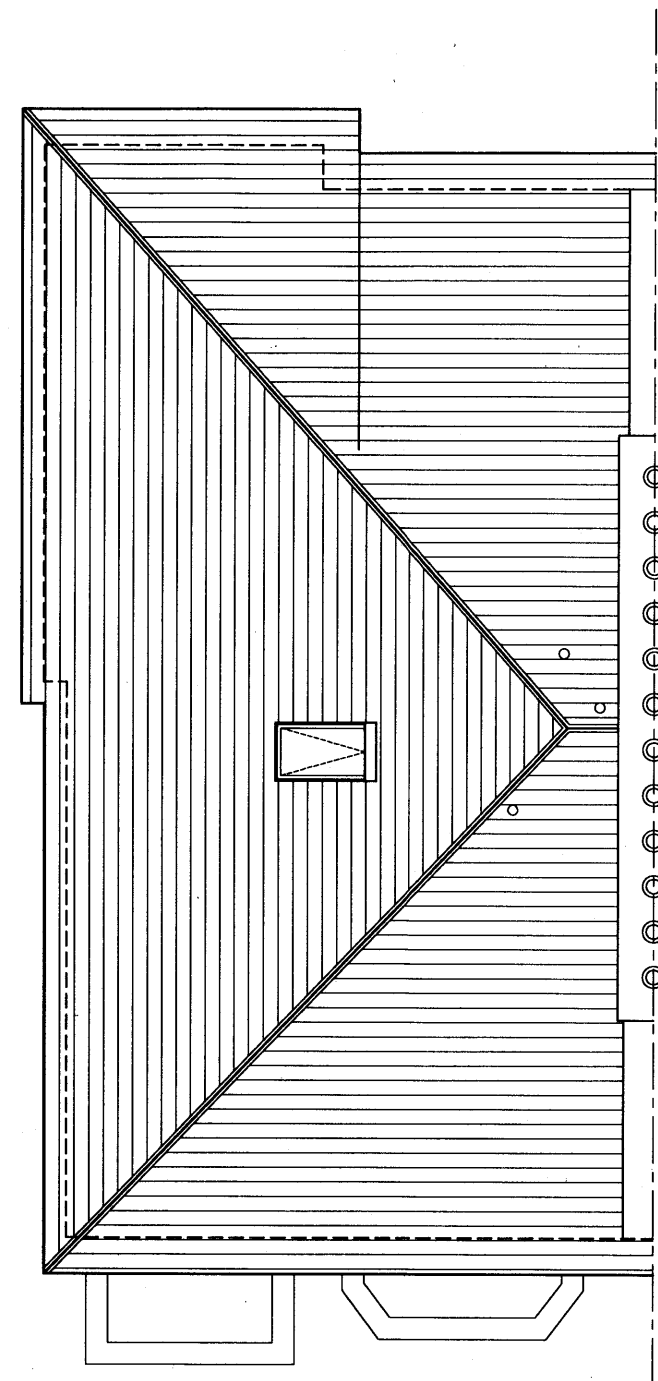

EXISTING ROOF PLAN

**de DRAFT**  
ARCHITECTURE | DESIGN

TEL | 07834 059440 EMAIL | DEDRAFT4@GMAIL.COM

de DRAFT ARCHITECTURE DESIGN take no responsibility for dimensions obtained  
by scaling from this drawing. If no dimension is shown the recipient must  
ascertain the dimension specifically from the architect or by site measurement  
and may not rely on the drawing. Supply of the drawing in digital form is  
solely for convenience and no reliance may be placed on any data in digital  
form. All data must be checked against hard copy. This drawing is issued for  
design intent only and should not be used for construction unless stated.

copyright  
This drawing is the property of de DRAFT ARCHITECTURE DESIGN. No disclosure  
or copy of it may be made without the written permission of  
de DRAFT ARCHITECTURE DESIGN.

project	drawing title			
18 BELSIZE SQUARE	EXISTING FLOOR + ROOF PLAN			
client	scale at A1	scale at A3	drawn	date
HILARY THOMAS JOHN ANDREWS	1:50	1:100	GS	NOV 09
project no.	drawing no.	revision		
114	S002			