



PROPOSED SECOND FLOOR PLAN

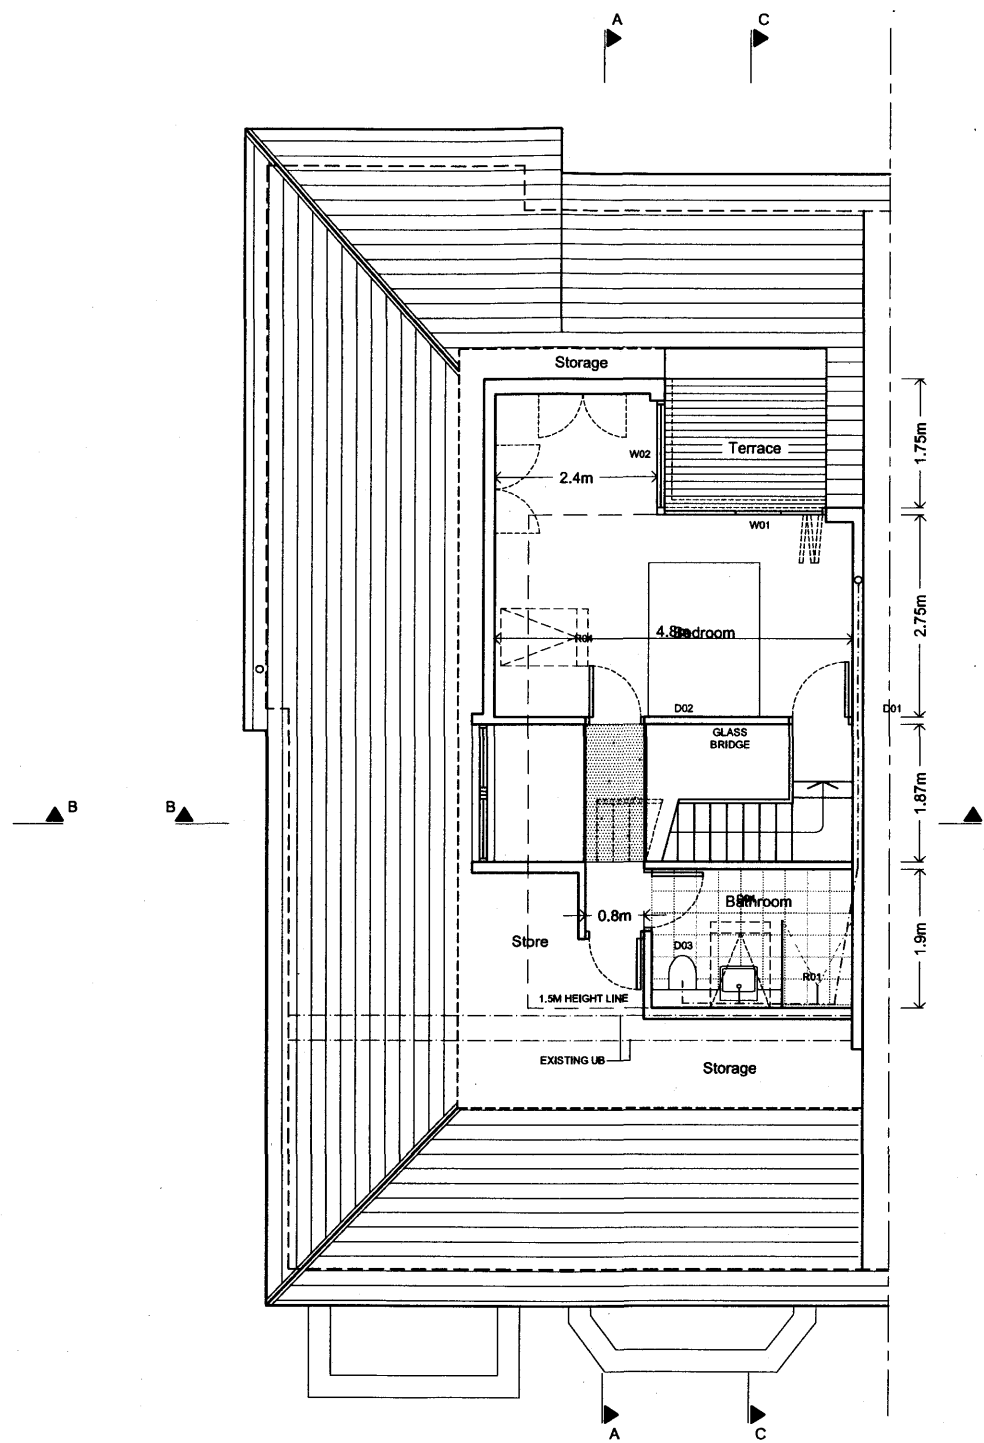

PROPOSED THIRD FLOOR PLAN

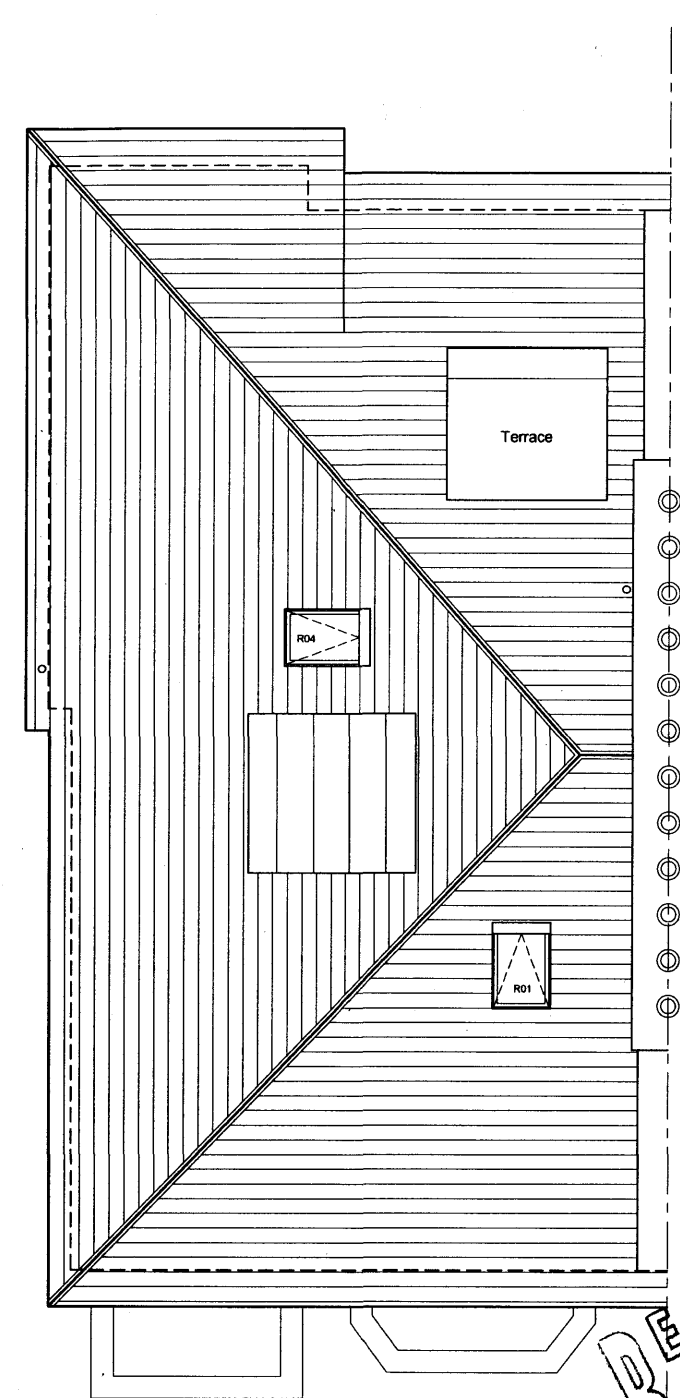

PROPOSED ROOF PLAN

RECEIVED
04 FEB 2010

TEL | 07834 059440 EMAIL | DEDRAFT4@GMAIL.COM

revision

A 01.02.10 Dormer to roof plan and inset terrace amended

deDRAFTARCHITECTURE.DESIGN take no responsibility for dimensions obtained by scaling from this drawing. If no dimension is shown the recipient must ascertain the dimension specifically from the architect or by site measurement and may not rely on the drawing. Supply of the drawing in digital form is solely for convenience and no reliance may be placed on any data in digital form. All data must be checked against hard copy. This drawing is issued for design intent only and should not be used for construction unless stated.

copyright
This drawing is the property of deDRAFTARCHITECTURE.DESIGN. No disclosure or copy of it may be made without the written permission of deDRAFTARCHITECTURE.DESIGN.

deDRAFT
ARCHITECTURE | DESIGN

project	drawing title			
18 BELSIZE SQUARE	PROPOSED FLOOR AND ROOF PLANS			
client	scale at A1	scale at A3	drawn	date
HILARY THOMAS JOHN ANDREWS	1.50	1.100	GS	NOV 09
project no.	drawing no.	revision		
114	A001	A		