



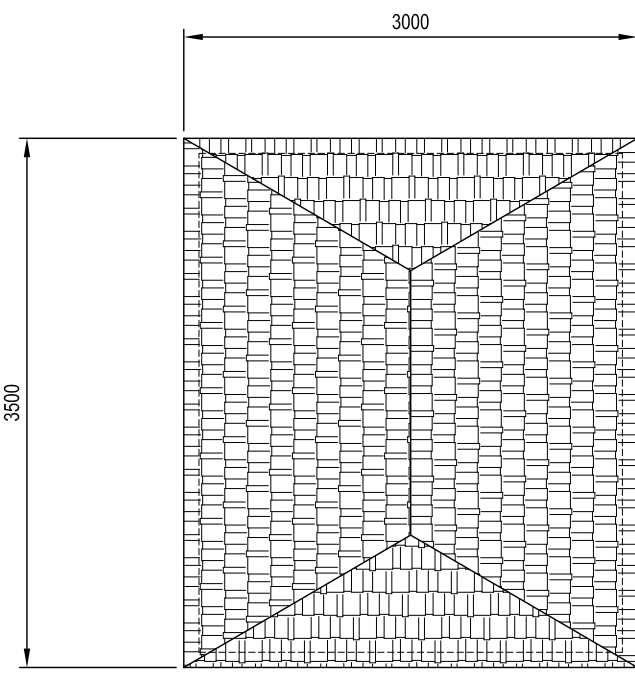


PROPOSED ROOF PLAN

1:50

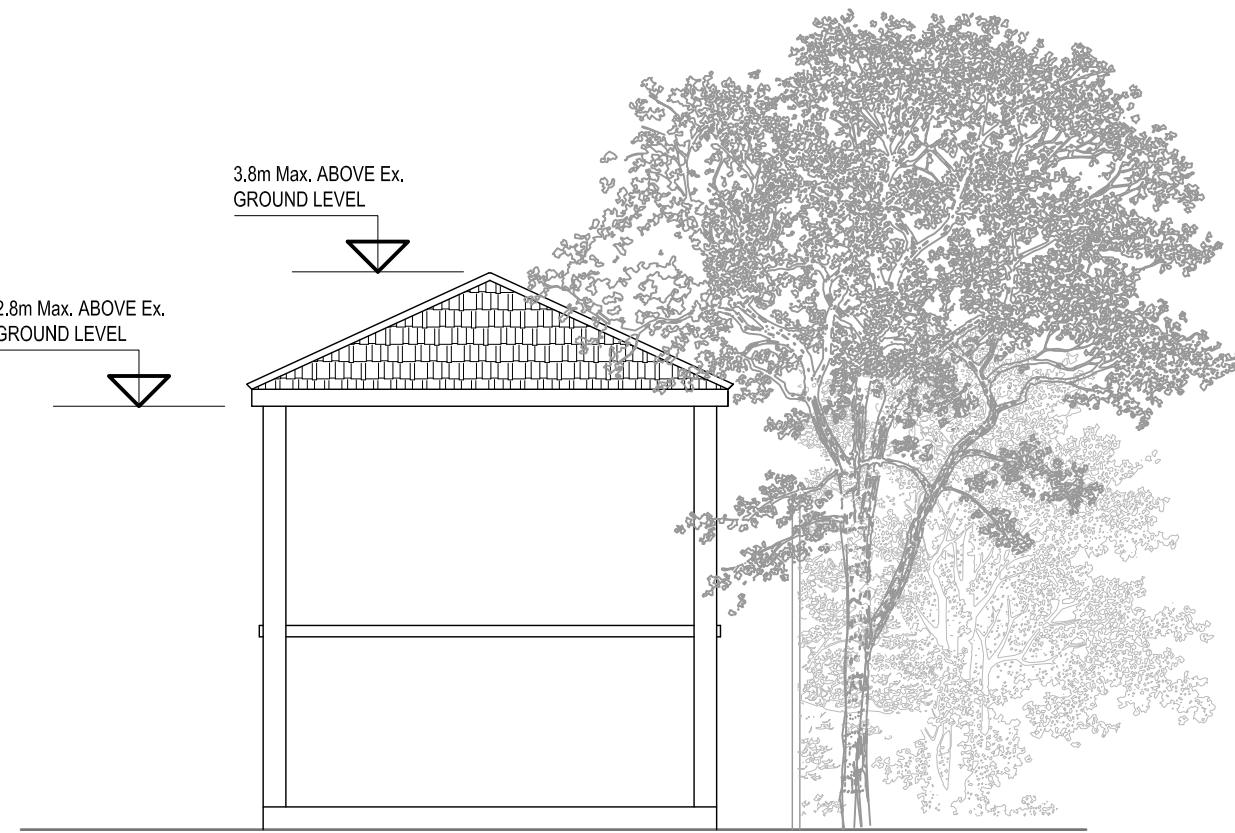


PROPOSED FRONT ELEVATION

1:50

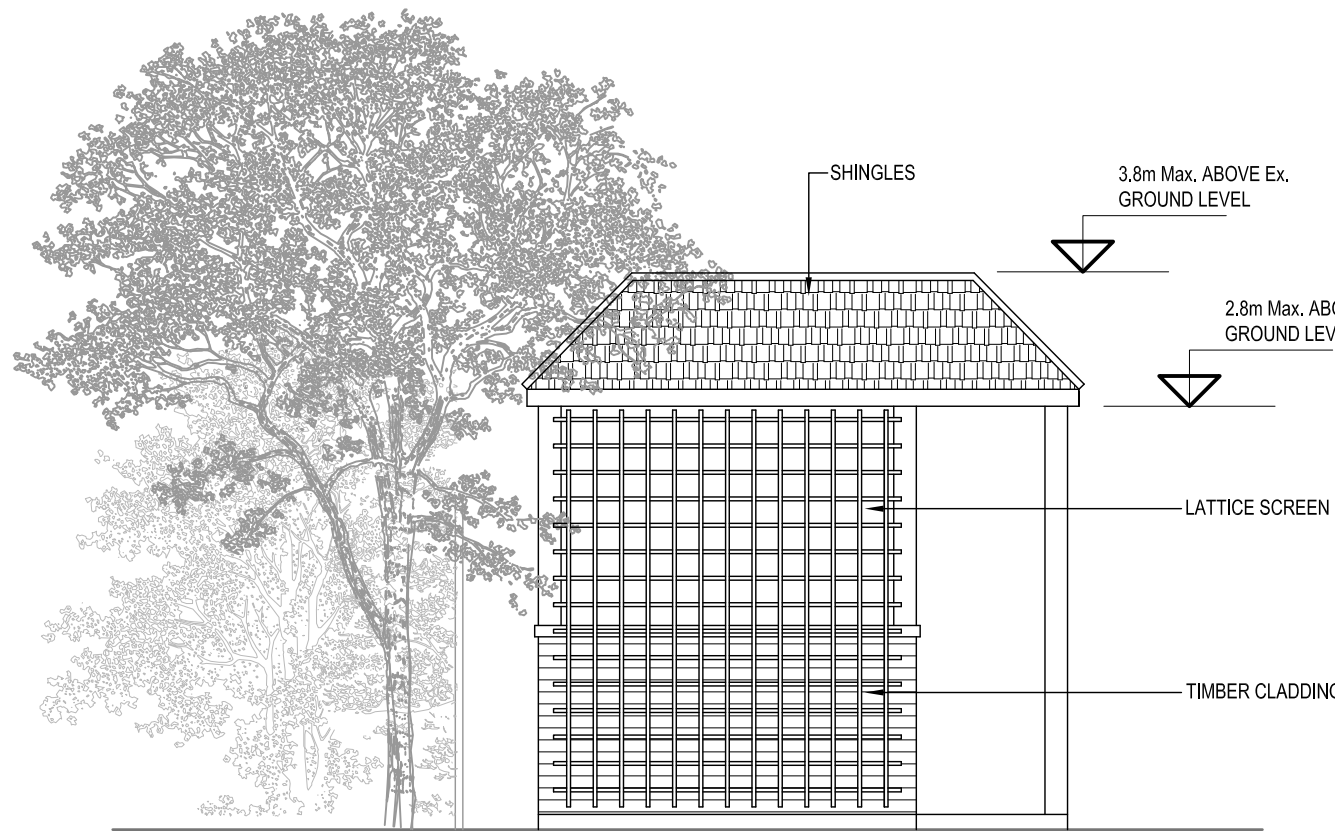




PROPOSED SIDE ELEVATION

1:50

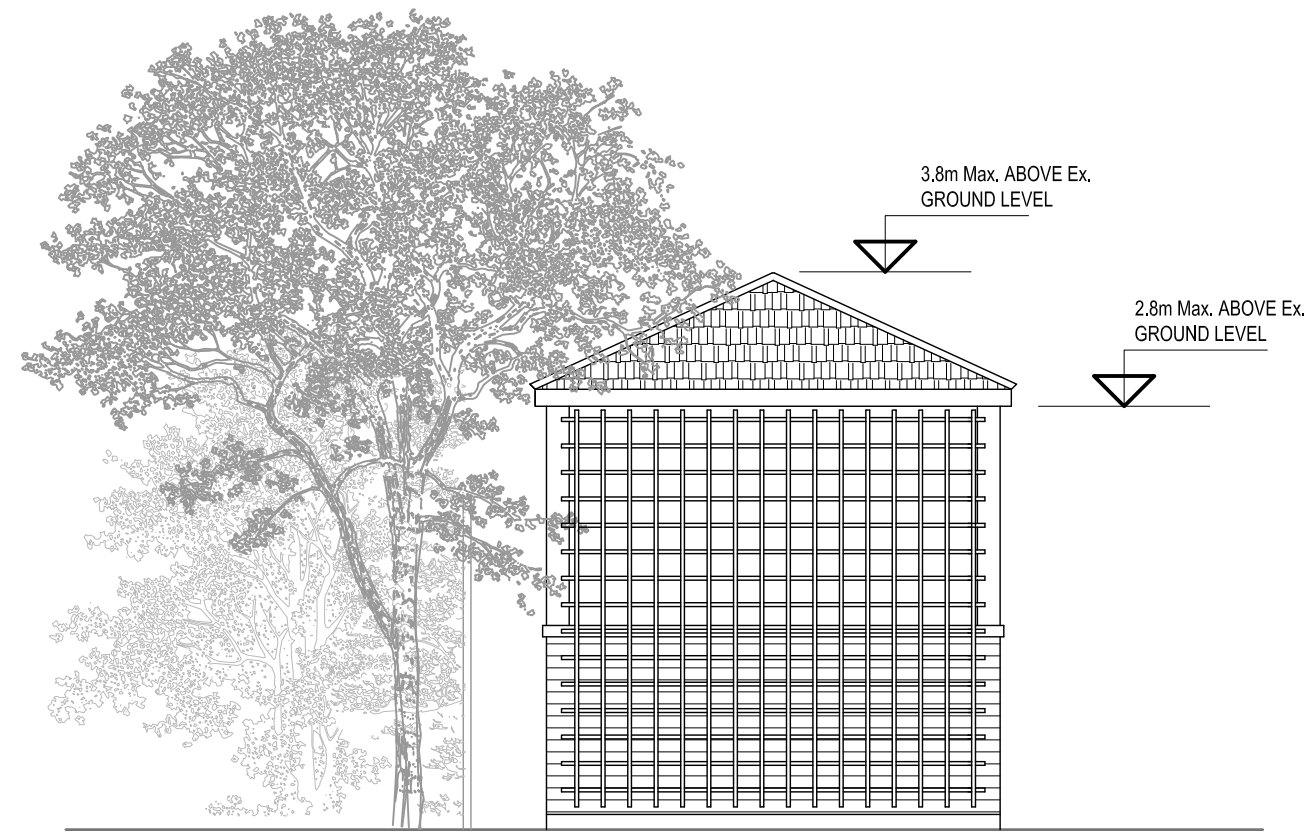

PROPOSED REAR ELEVATION

1:50

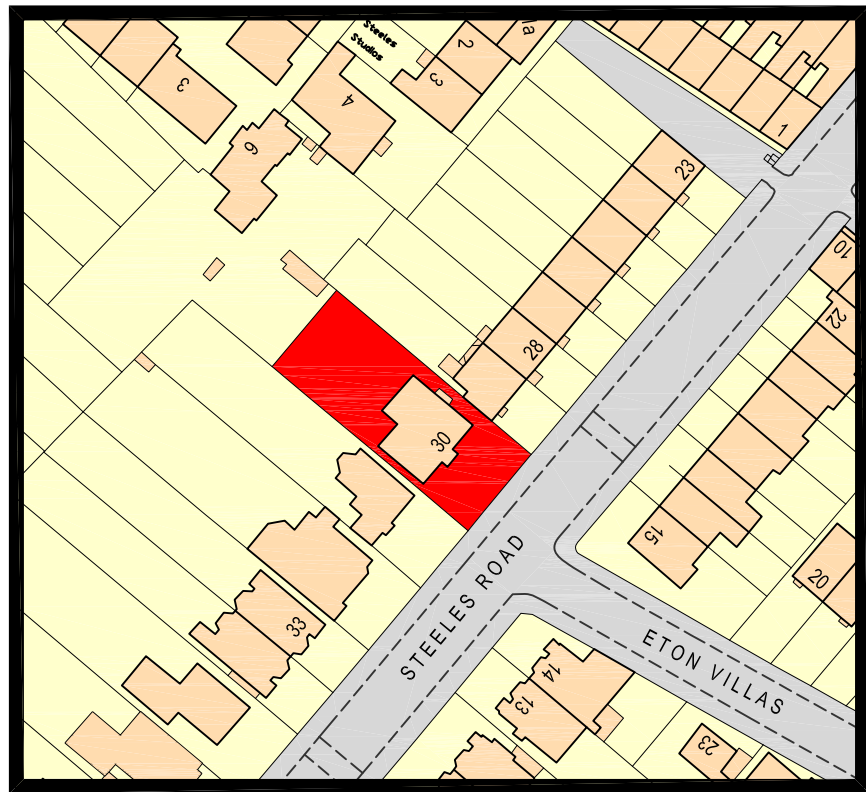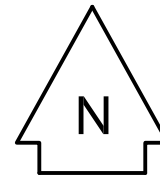 

LOCATION PLAN

1:1250

GENERAL NOTES

REV.	DATE	DESCRIPTION	BY
A	07/02/10	AMENDED TO SUIT DEVELOPMENT CONTROL COMMENTS DATED 02/02/10.	PWR
AMENDMENTS			

Client
Mr T. HORN


Project
PROPOSED GARDEN CANOPY
30 STEELES ROAD, CAMDEN

Title
PROPOSED PLANS AND ELEVATIONS

p.w.roseman associates ltd.
Civil and Structural Draughting Services

6 The Firs
St. Albans
Herts
AL1 1UN
Tel: 01727 815341
info@pwwroseman.com

Designed by:- Drawn by:- Checked by:- Date:-	P.W.R. P.W.R. P.W.R. JAN '10	Scales @ A1:- 1:50	DRAWING No. 1124/01 rev. A
---	---------------------------------------	-----------------------	----------------------------------

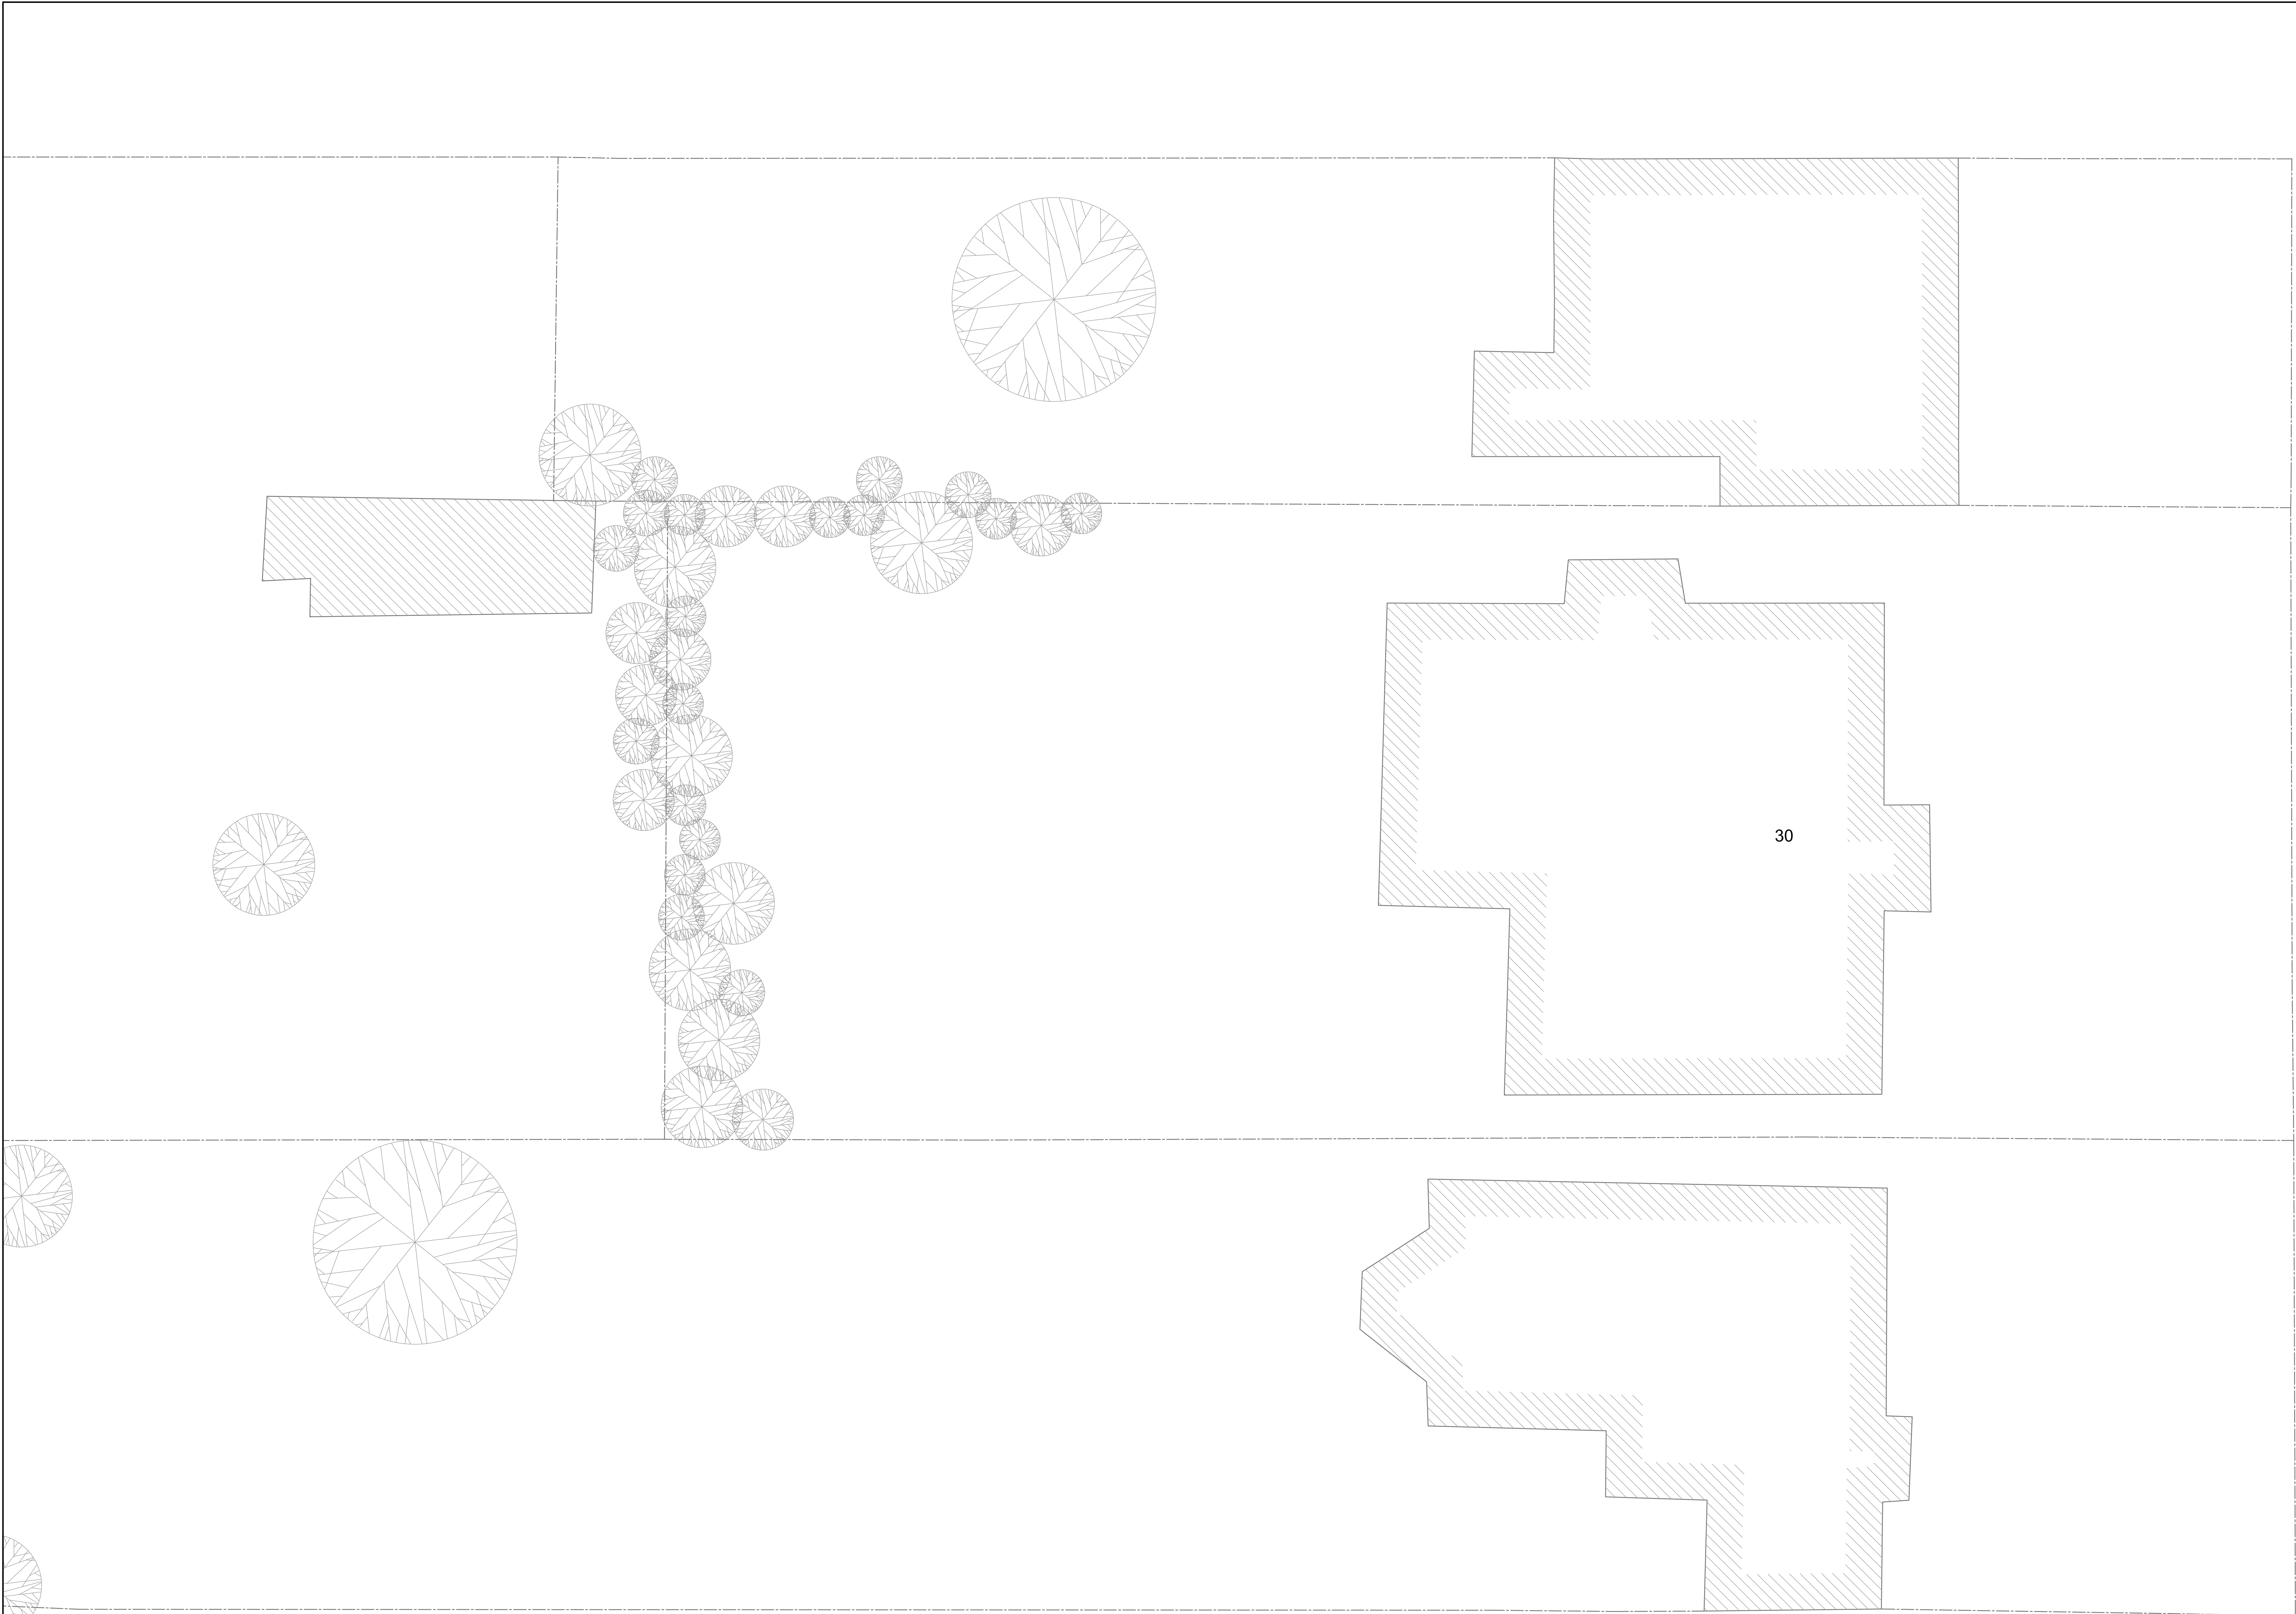

STEELES ROAD

GENERAL NOTES

REV.	DATE	DESCRIPTION	BY
AMENDMENTS			

Client
Mr T. HORN


Project
PROPOSED GARDEN CANOPY
30 STEELES ROAD, CAMDEN

Title
EXISTING SITE PLAN

p.w.roseman associates ltd.
Civil and Structural Drafting Services
8 The Pines
82 Albion
Hill, LONDON
E11 1LN
Tel: 01727 815541
info@pwroseman.com

Designed by: P.W.R.
Drawn by: P.W.R.
Checked by:
Date: JAN '15

Scale @ A3: 1:50
DRAWING NO: 1124/02

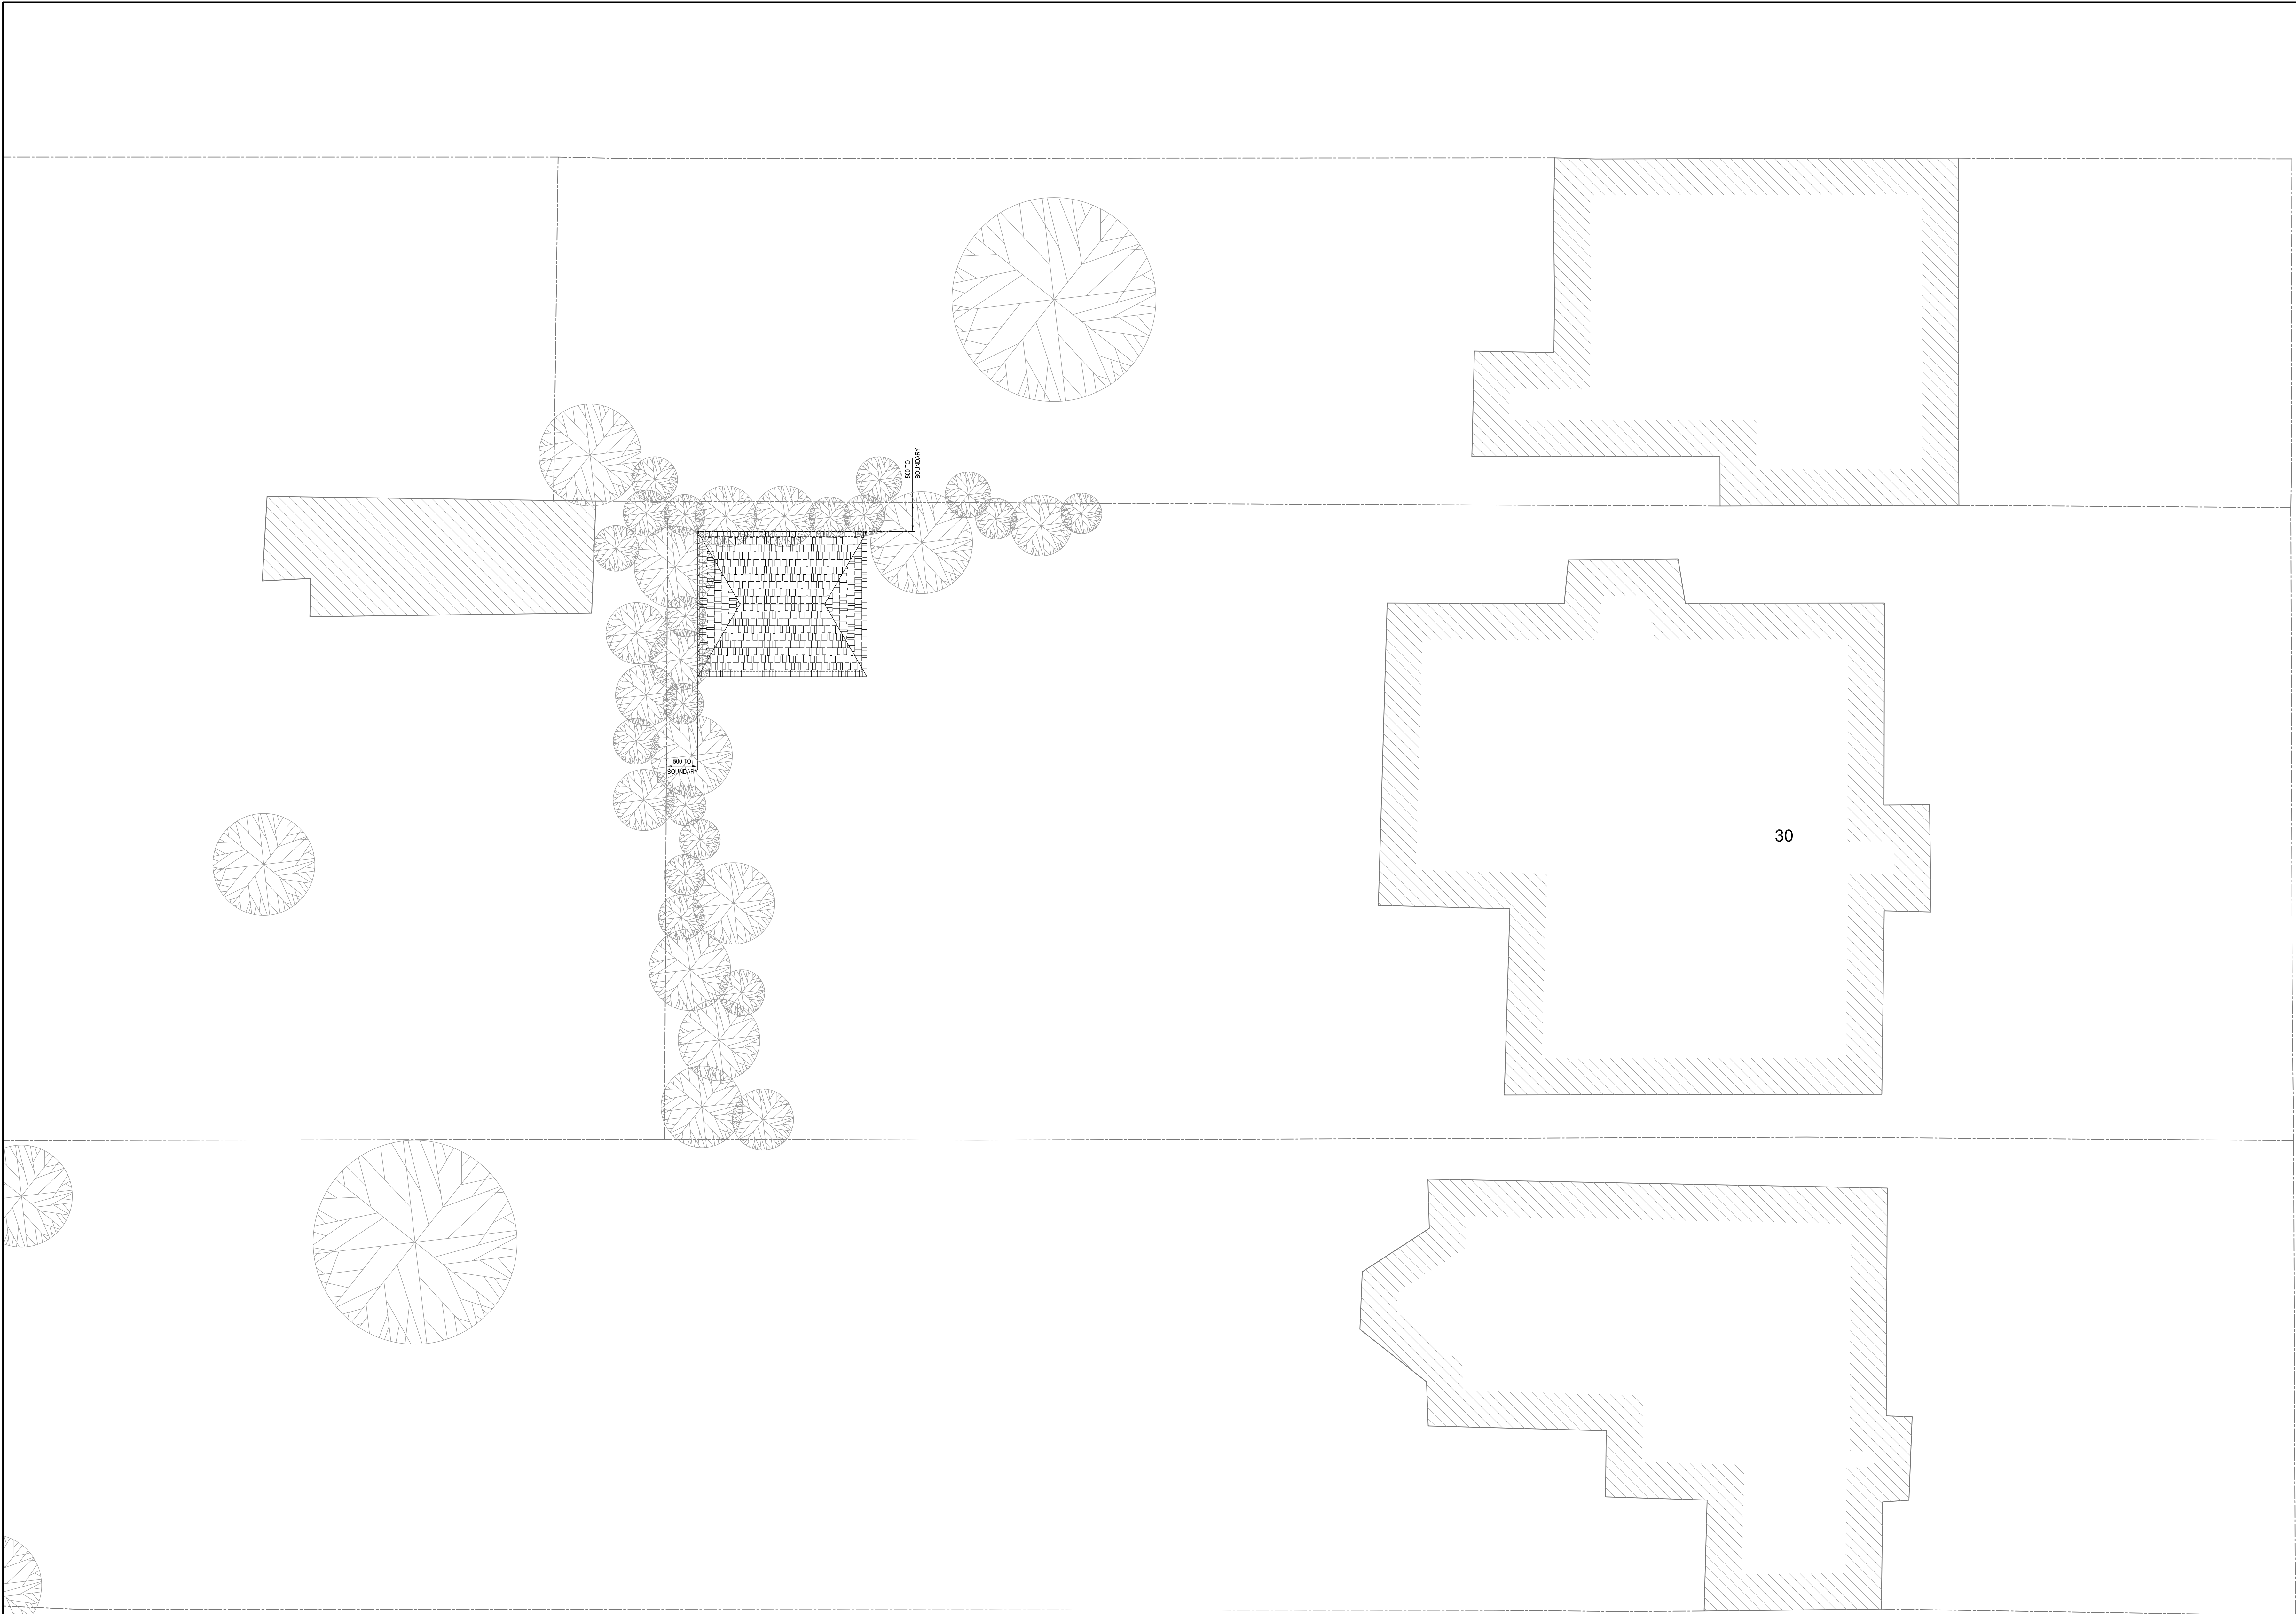

STEELES ROAD

GENERAL NOTES

REV.	DATE	DESCRIPTION	BY
AMENDMENTS			

Client
Mr T. HORN

Project
PROPOSED GARDEN CANOPY
30 STEELES ROAD, CAMDEN

Title
PROPOSED SITE PLAN

p.w.roseman associates ltd.
Civil and Structural Drafting Services

By The Firm
S. Adams
ALL T.S.N.
Tel: 01727 815541
info@pwroseman.co.uk

Designed by: P.W.R.
Drawn by: P.W.R.
Checked by: J.A.H.
Date: JAN '15

Scale @ A3: 1:50
DRAWING NO: 1124/03