


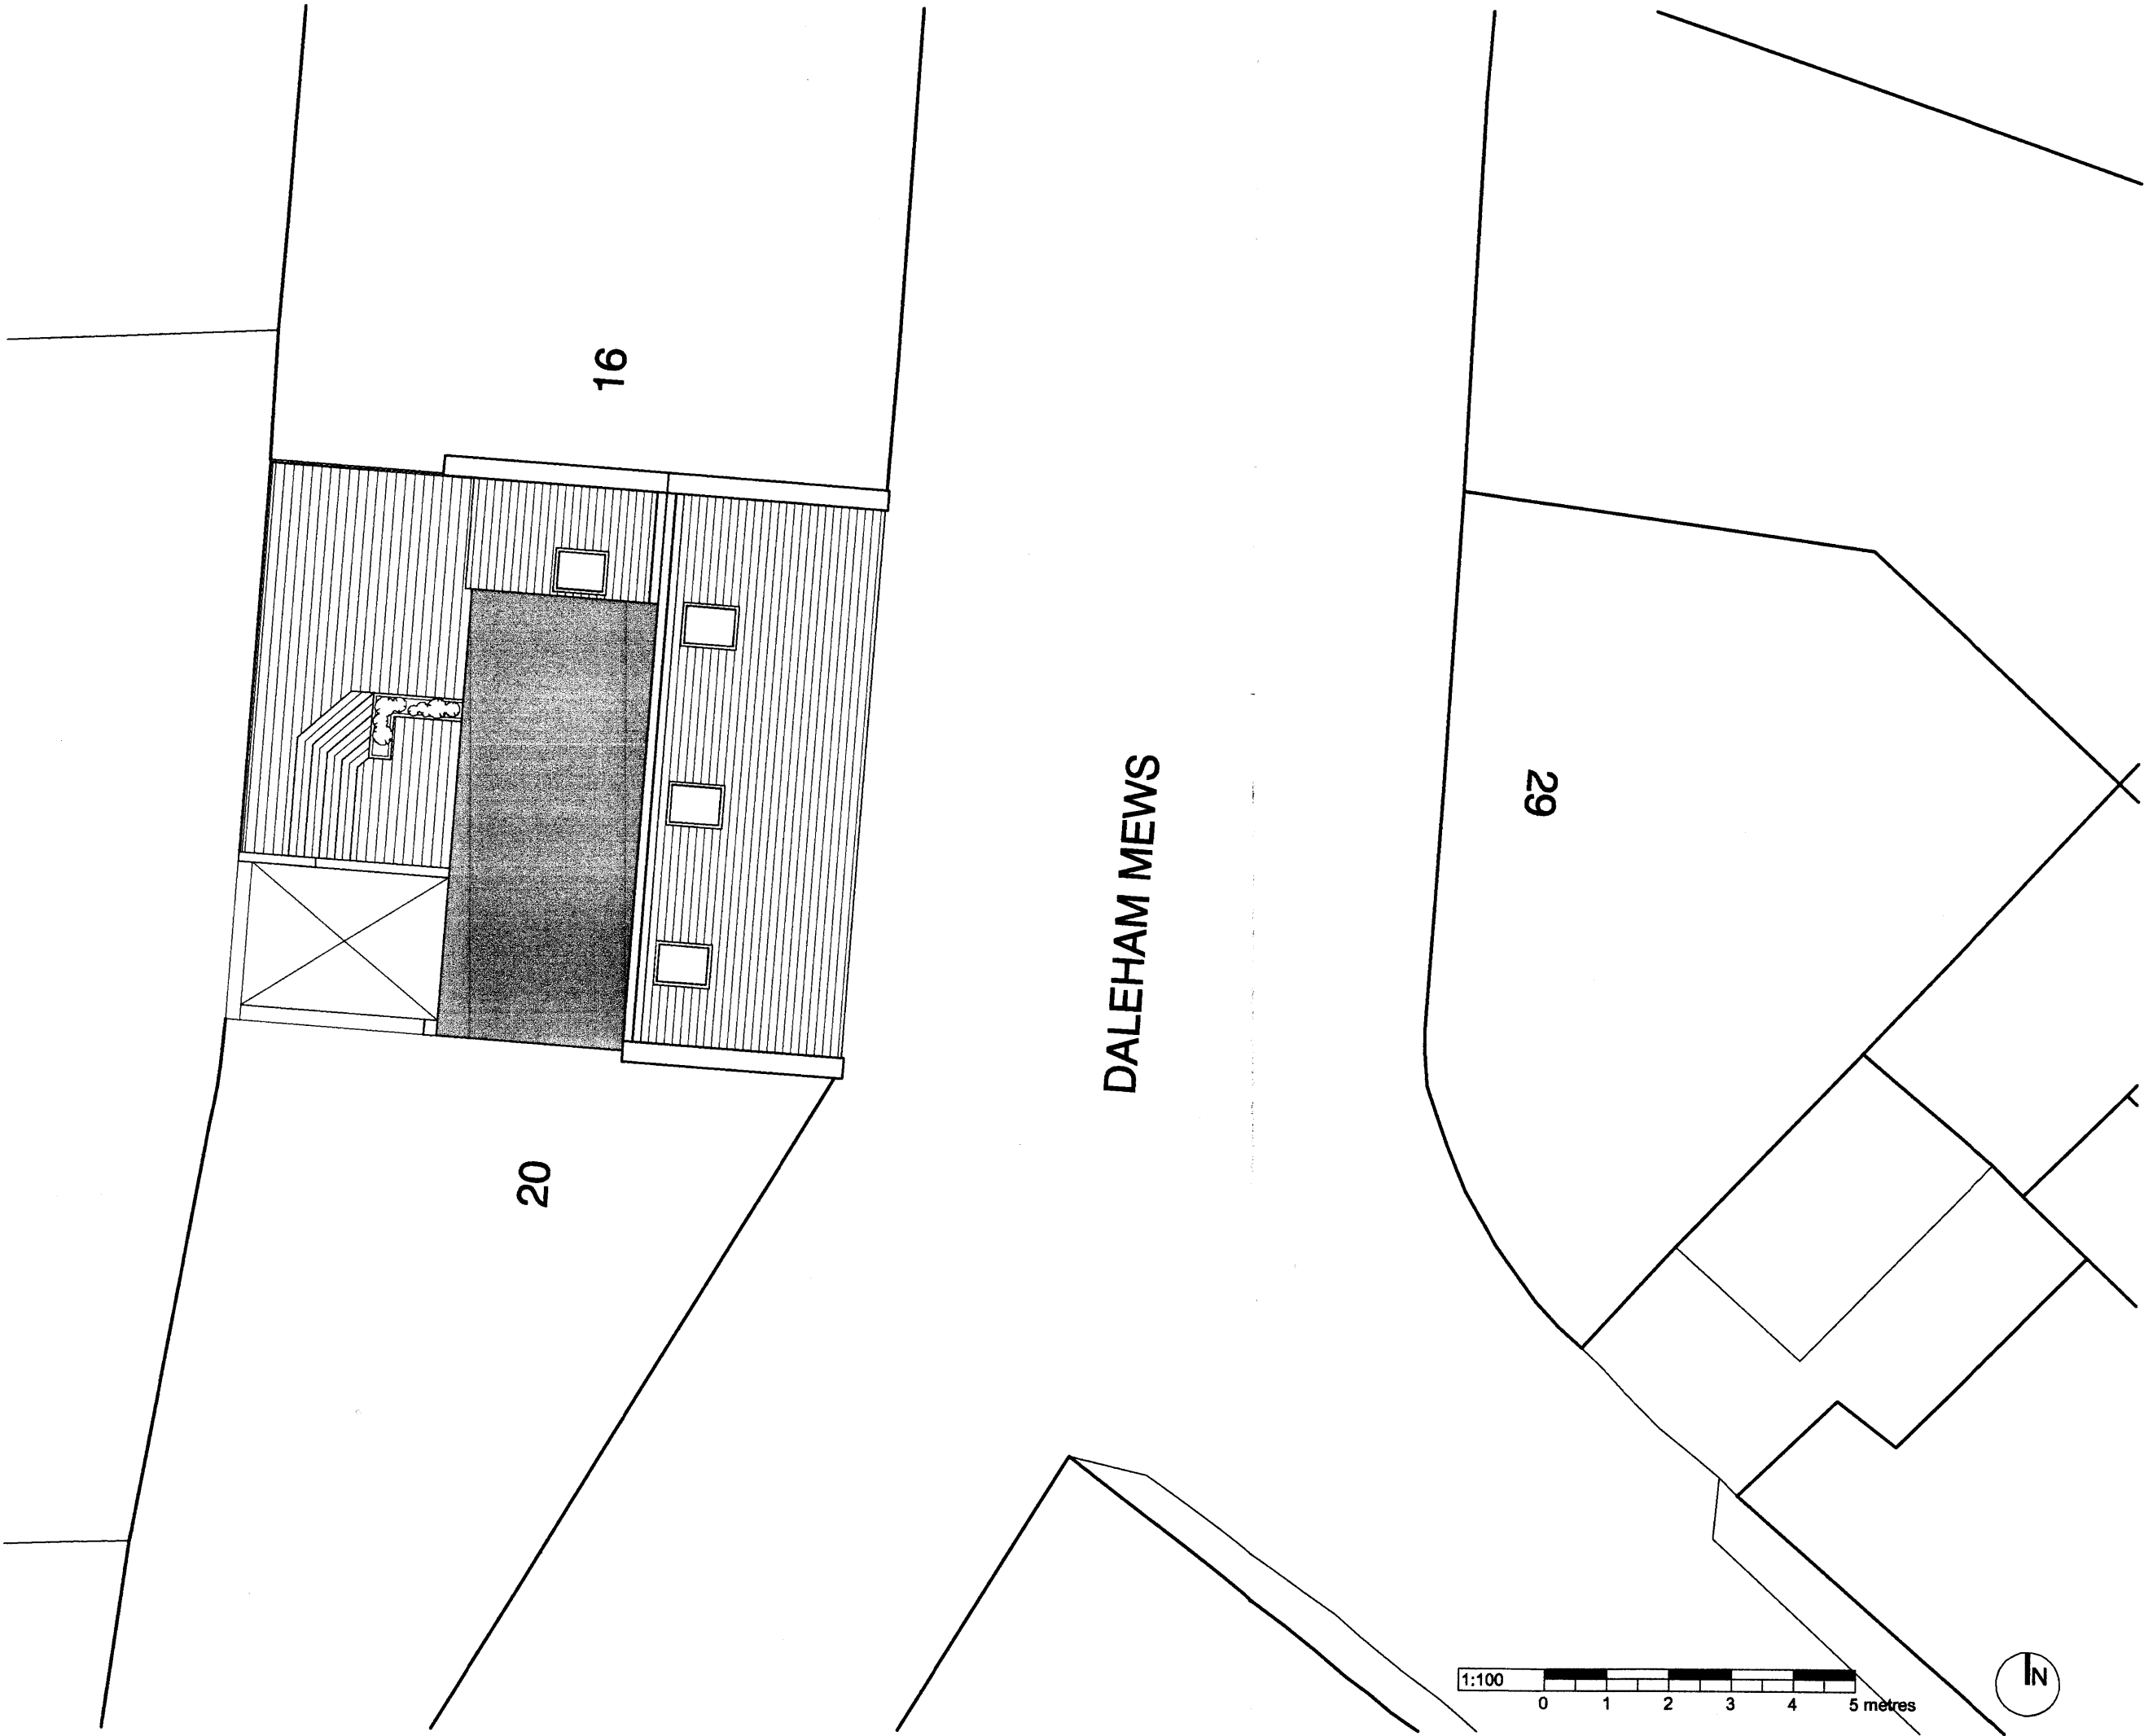

Notes

Rogers Partnership take no responsibility for any dimensions obtained by scaling from this drawing. If no dimension is shown the recipient must ascertain the dimension specifically from the Architect or by site measurement. Supplying this drawing in digital form is solely for convenience and no reliance may be placed on digital data. All data must be checked against hard copy. Dimensions must be checked on site. Any discrepancies must be reported to the Architect immediately.

This drawing is copyright of Rogers Partnership

Revision	Comment	Date
----------	---------	------

ROGERS partnership
manchester

Chartered Architects

Project Management, Masterplanning, 3D Visualisation

A: 10 Ashley Road, Altrincham, Cheshire WA14 2DW
T: 0161 929 5750 F: 0161 929 6938
E: office@gwpcarchitects.co.uk

Client
Lorewin Business Inc.

Project
18 Daleham Mews
Belsize Park
London NW3 5DB

Drawing
Proposed Site Plan

Drawing Number	Rev	Scale	Drawn by
1422.201	-	1:100 @ A3	EMCA
		Date	Checked by
		November 2009	RM

Purpose of Issue

PLANNING

