





Front Elevation To  
18 Deleham Mews

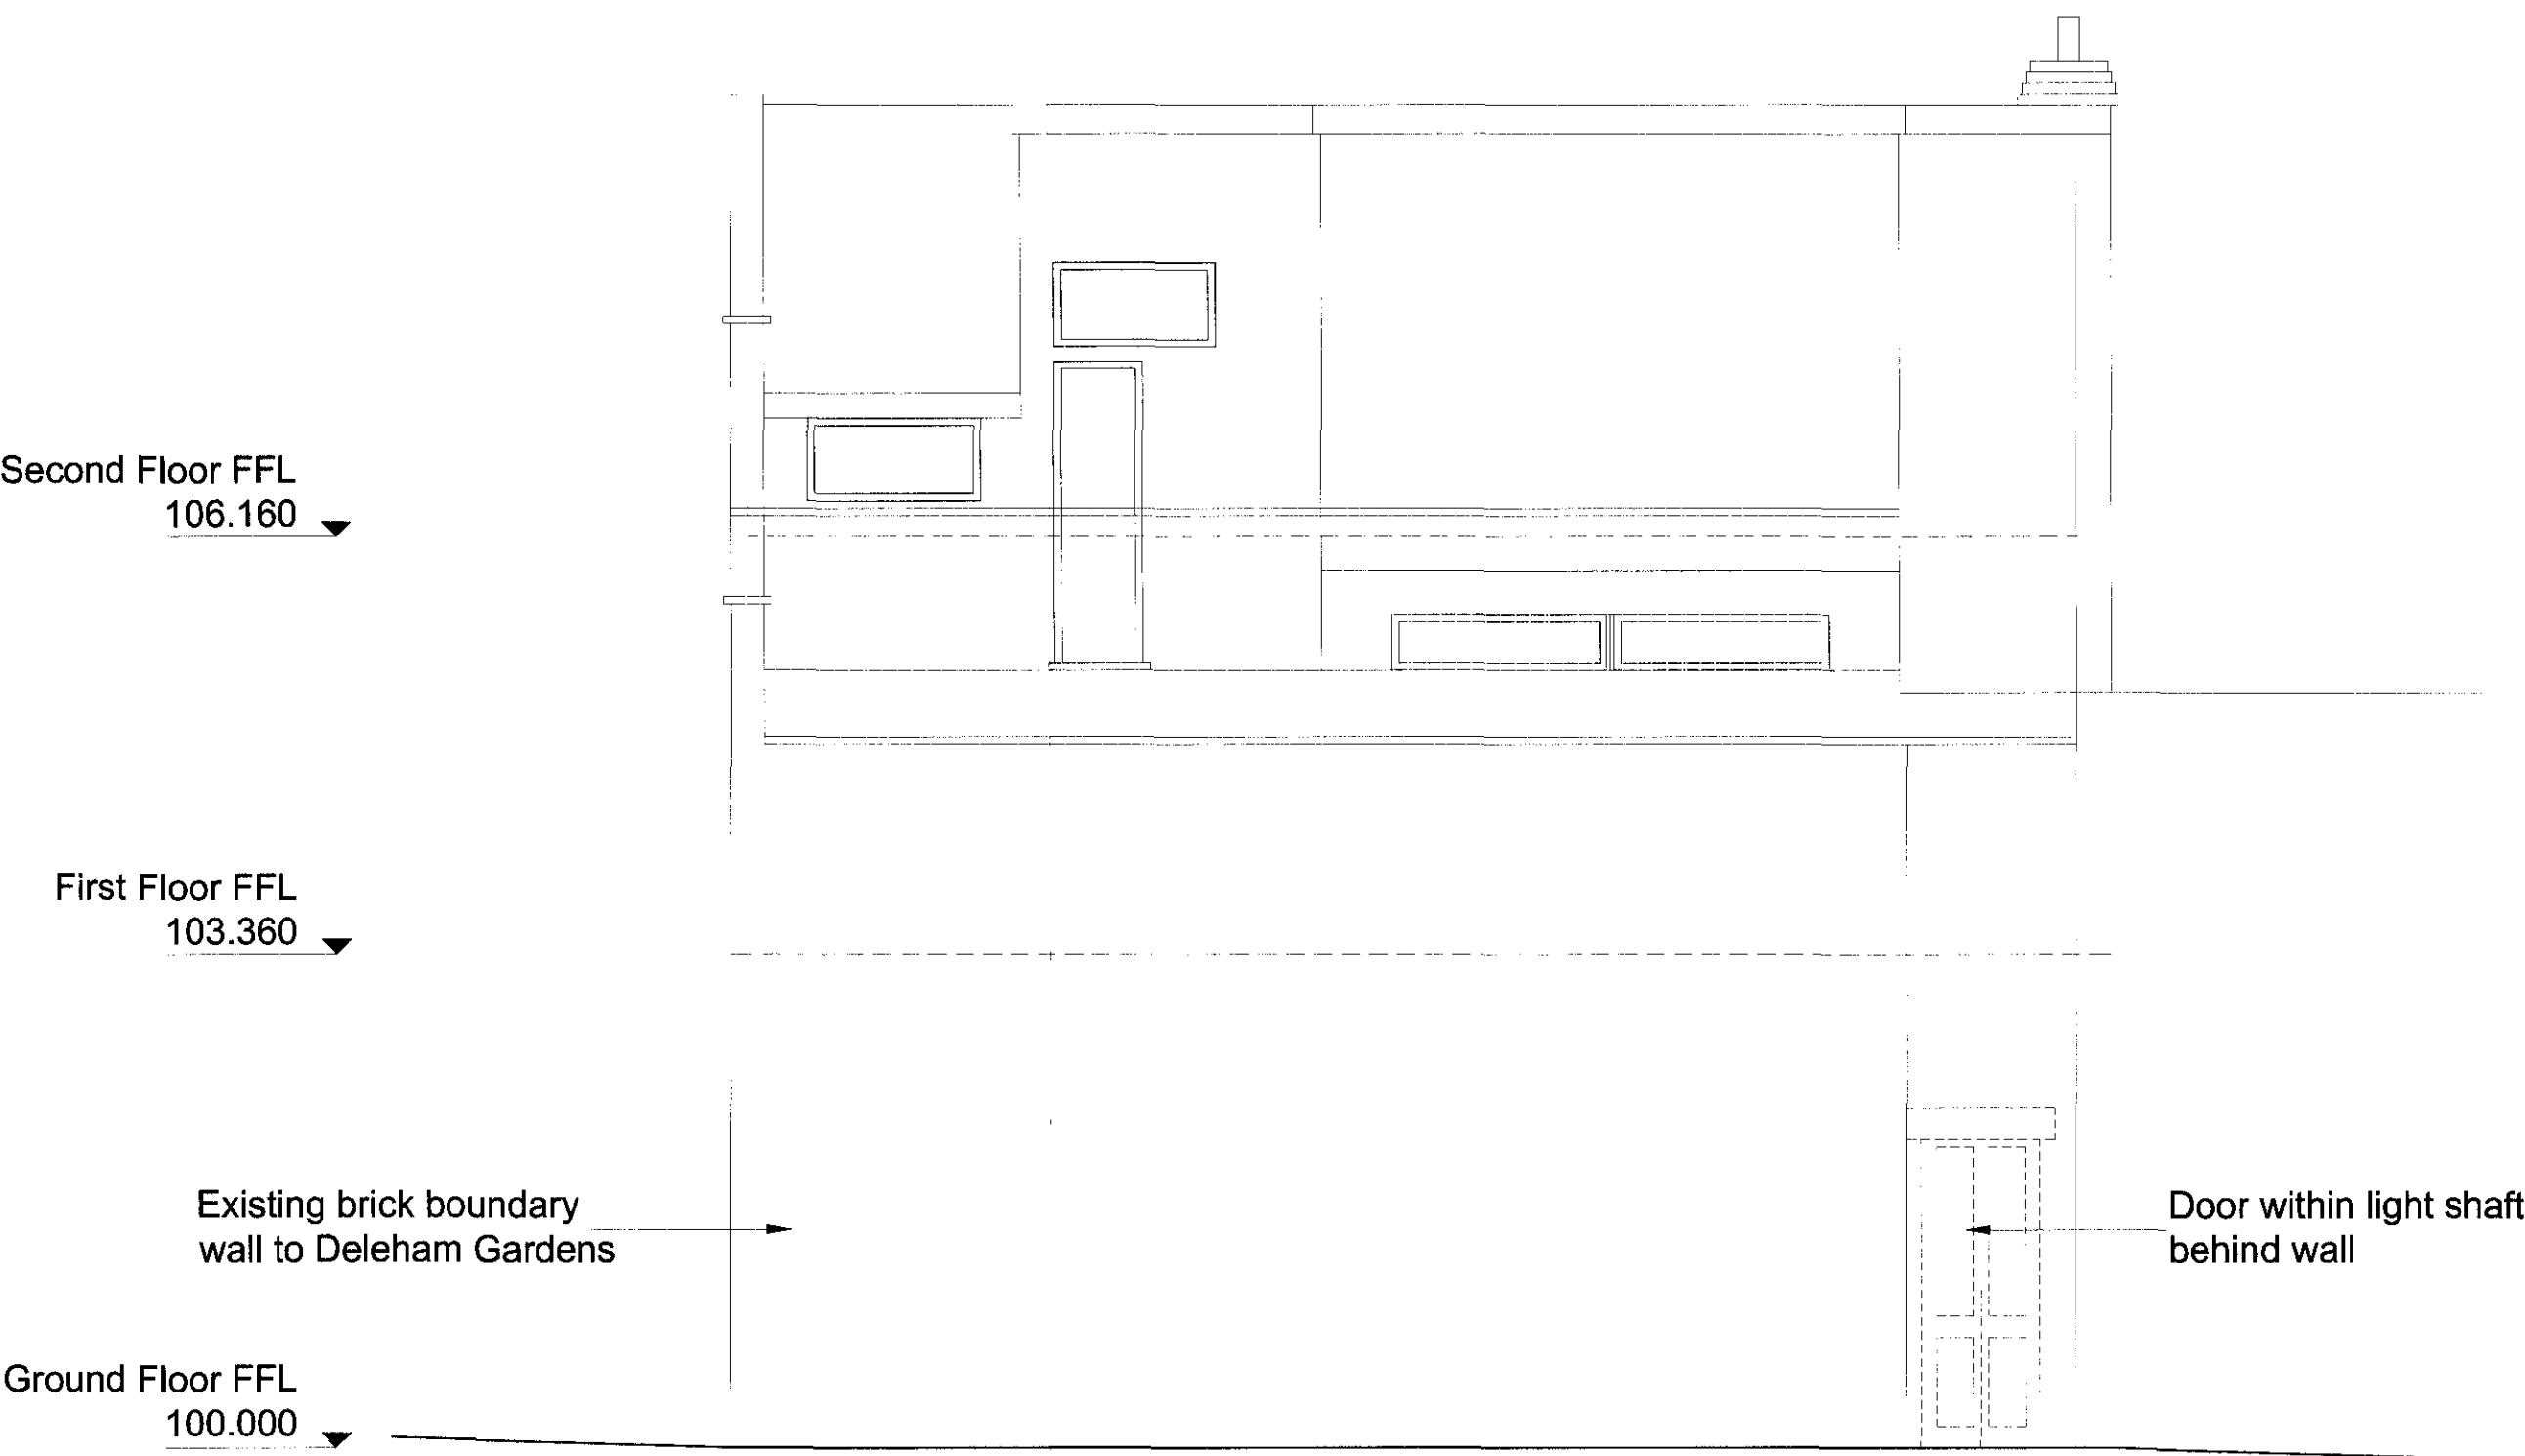

Rear True Elevation To  
Deleham Gardens

 

### Notes

Rogers Partnership take no responsibility for any dimensions obtained by scaling from this drawing. If no dimension is shown the recipient must ascertain the dimension specifically from the Architect or by site measurement. Supplying this drawing in digital form is solely for convenience and no reliance may be placed on digital data. All data must be checked against hard copy. Dimensions must be checked on site. Any discrepancies must be reported to the Architect immediately.

This drawing is copyright of Rogers Partnership

Revision	Comment	Date

Chartered Architects

Project Management, CDM Co-ordination, 3D Visualisation

**A:** 10 Ashley Road, Altrincham, Cheshire, WA14 2DW  
**T:** 0161 929 5750 **F:** 0161 929 6958  
**E:** office@rogersarchitects.co.uk

Client

**Lorewin Business Inc.**

Project

**18 Daleham Mews**  
London, NW3 5DB

Drawing

**Existing Elevations**

Drawing Number	Rev	Scale	Drawn By
1422.102 -		1:50@ A1	CIH
	Date	16-11-2009	Checked By:
			PT

Purpose of Issue

**PLANNING**