


## Notes

Rogers Partnership take no responsibility for any dimensions obtained by scaling from this drawing. If no dimension is shown the recipient must ascertain the dimension specifically from the Architect or by site measurement. Supplying this drawing in digital form is solely for convenience and no reliance may be placed on digital data. All data must be checked against hard copy. Dimensions must be checked on site. Any discrepancies must be reported to the Architect immediately.

This drawing is copyright of Rogers Partnership

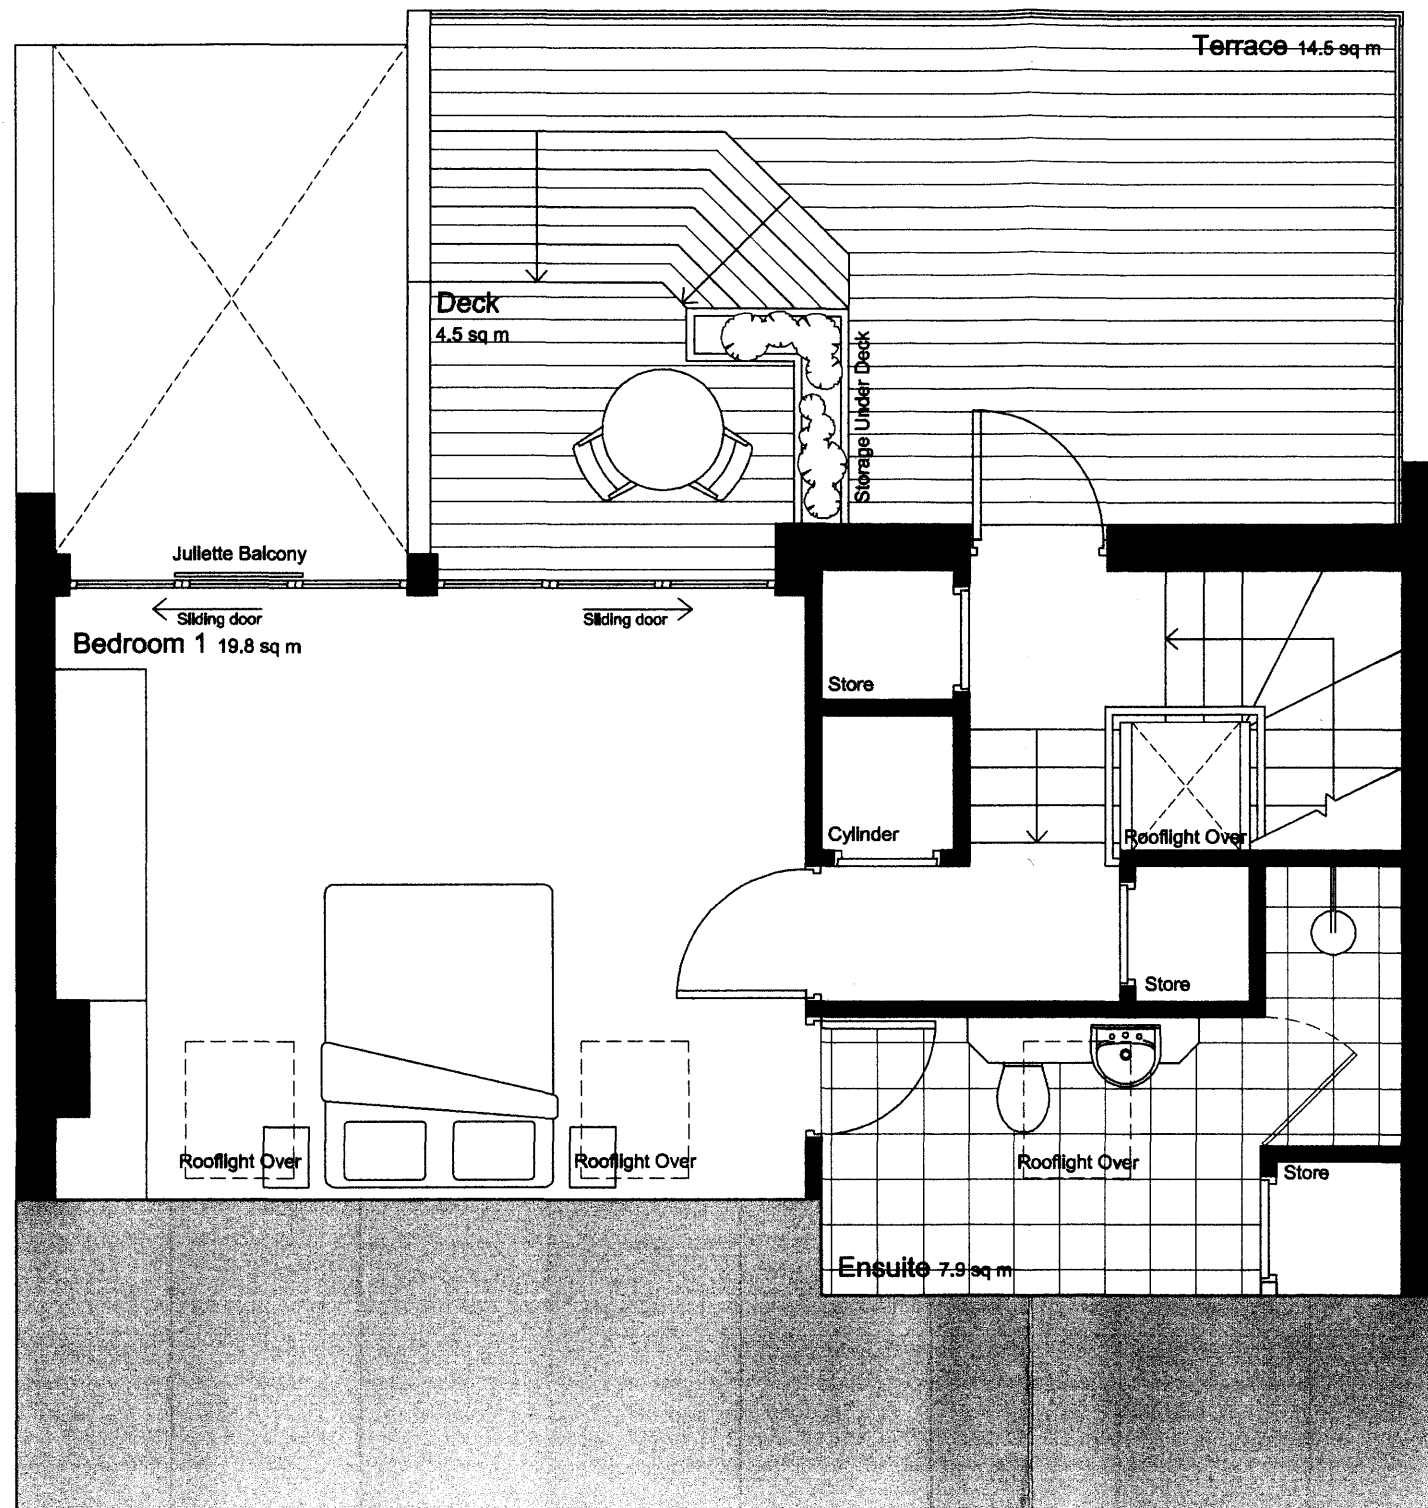

**Proposed Second Floor Plan**

1:50  
0 0.5 1 1.5 2 2.5 metres

Revision	Comment	Date
B	Roof Plan removed	27-01-10
A	Amendments following client's comments	06-08-09

**ROGERS** partnership  
manchester

Chartered Architects

Project Management, CDM Co-ordination, 3D Visualisation

A: 10 Ashley Road, Altrincham, Cheshire, WA14 2DW  
T: 0161 929 5750 F: 0161 929 6938  
E: office@rogersarchitects.co.uk

Client:

Lorewin Business Inc.

Project:

18 Daleham Mews  
London, NW3 5DB

Drawing:

Proposed Second Floor Plan

Drawing Number: 1422.204

Rev: B

Scale: 1:50 @ A3

Drawn by: PT

Date: 17-06-2009

Checked By: RM

Purpose of Issue:

PLANNING

