



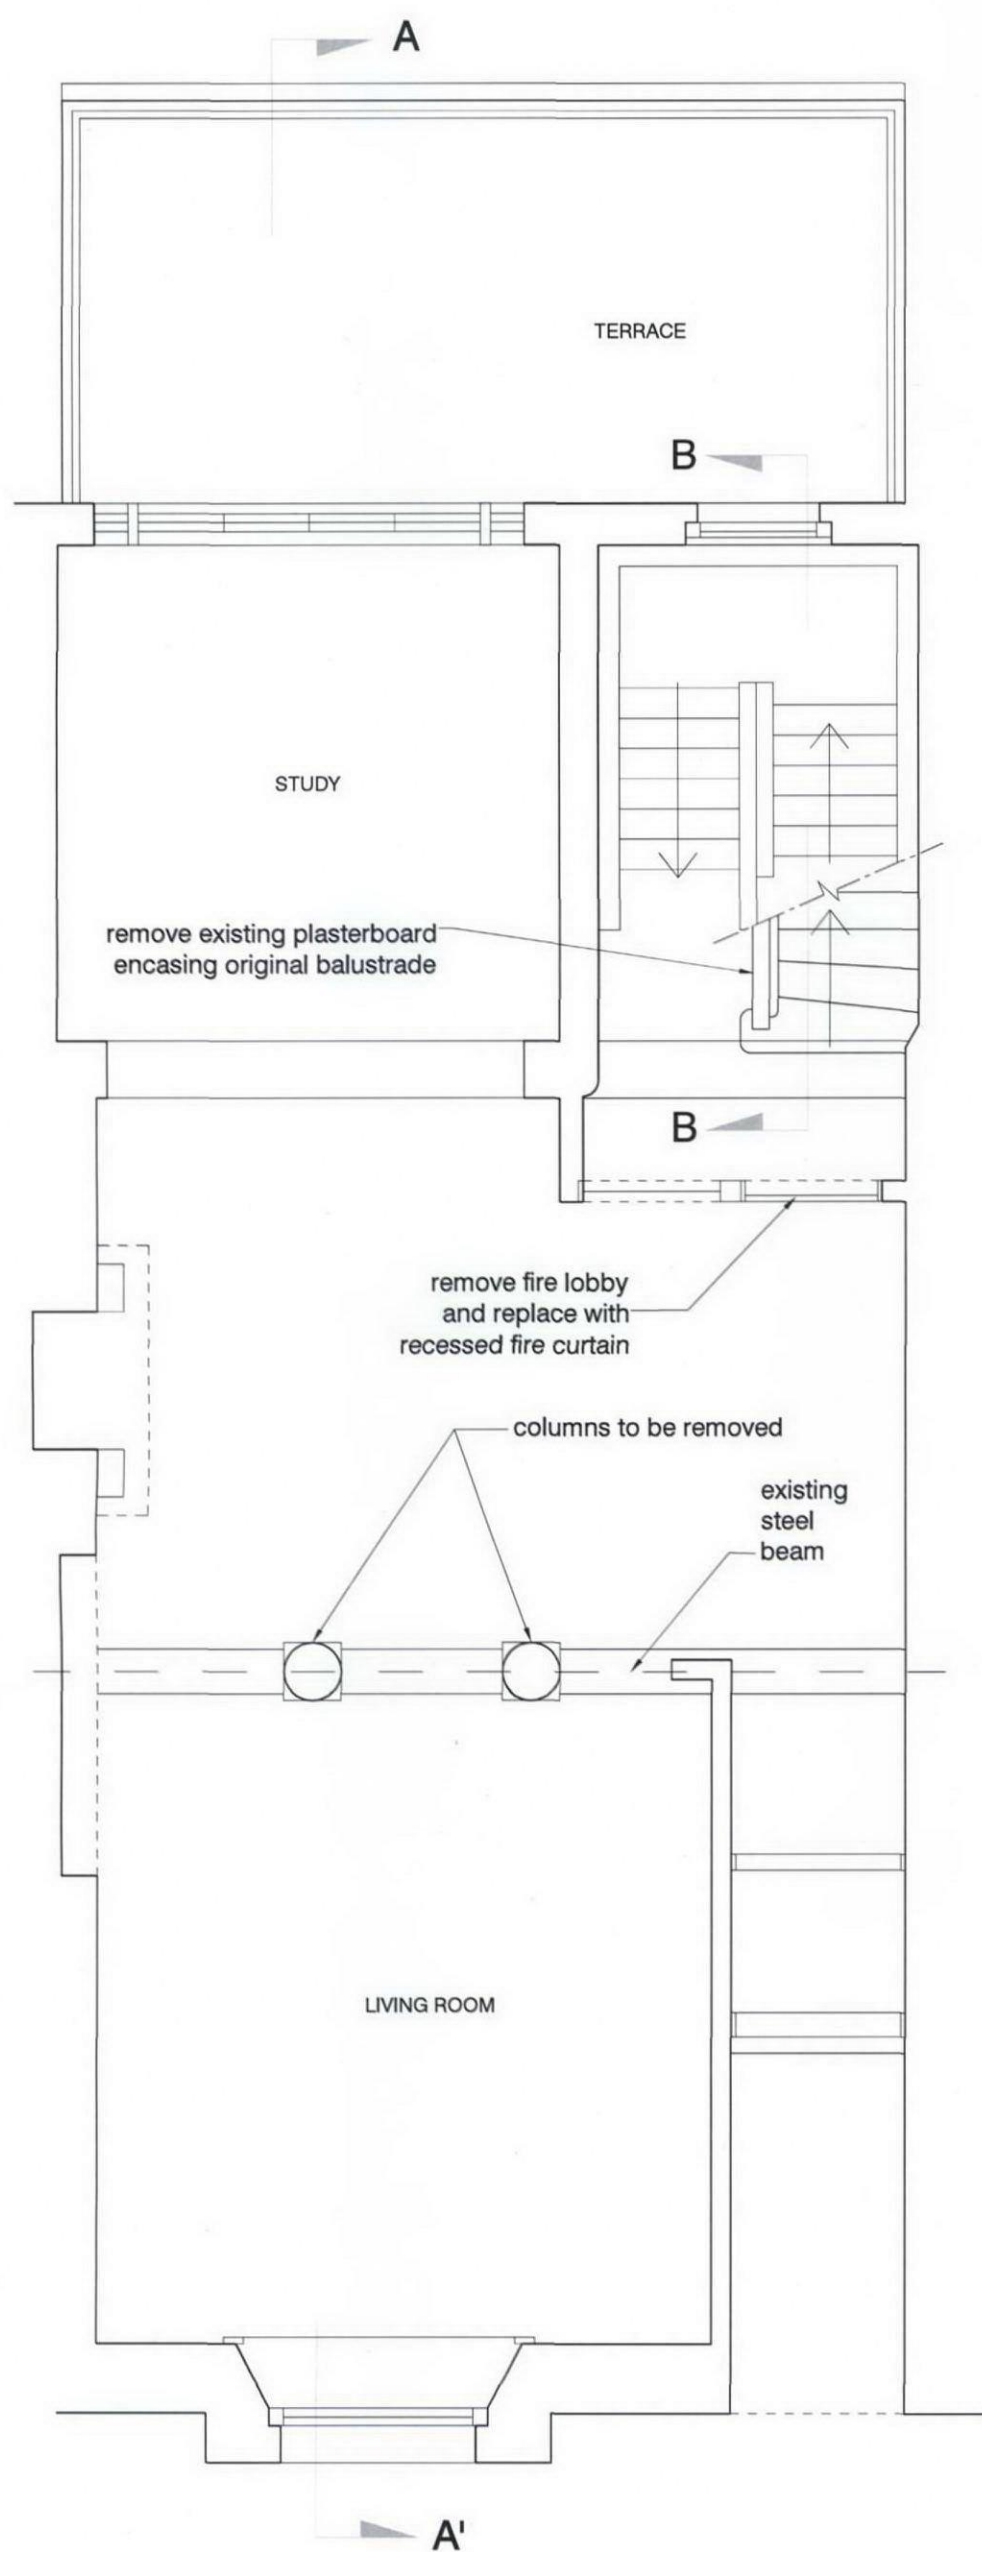

GROUND FLOOR

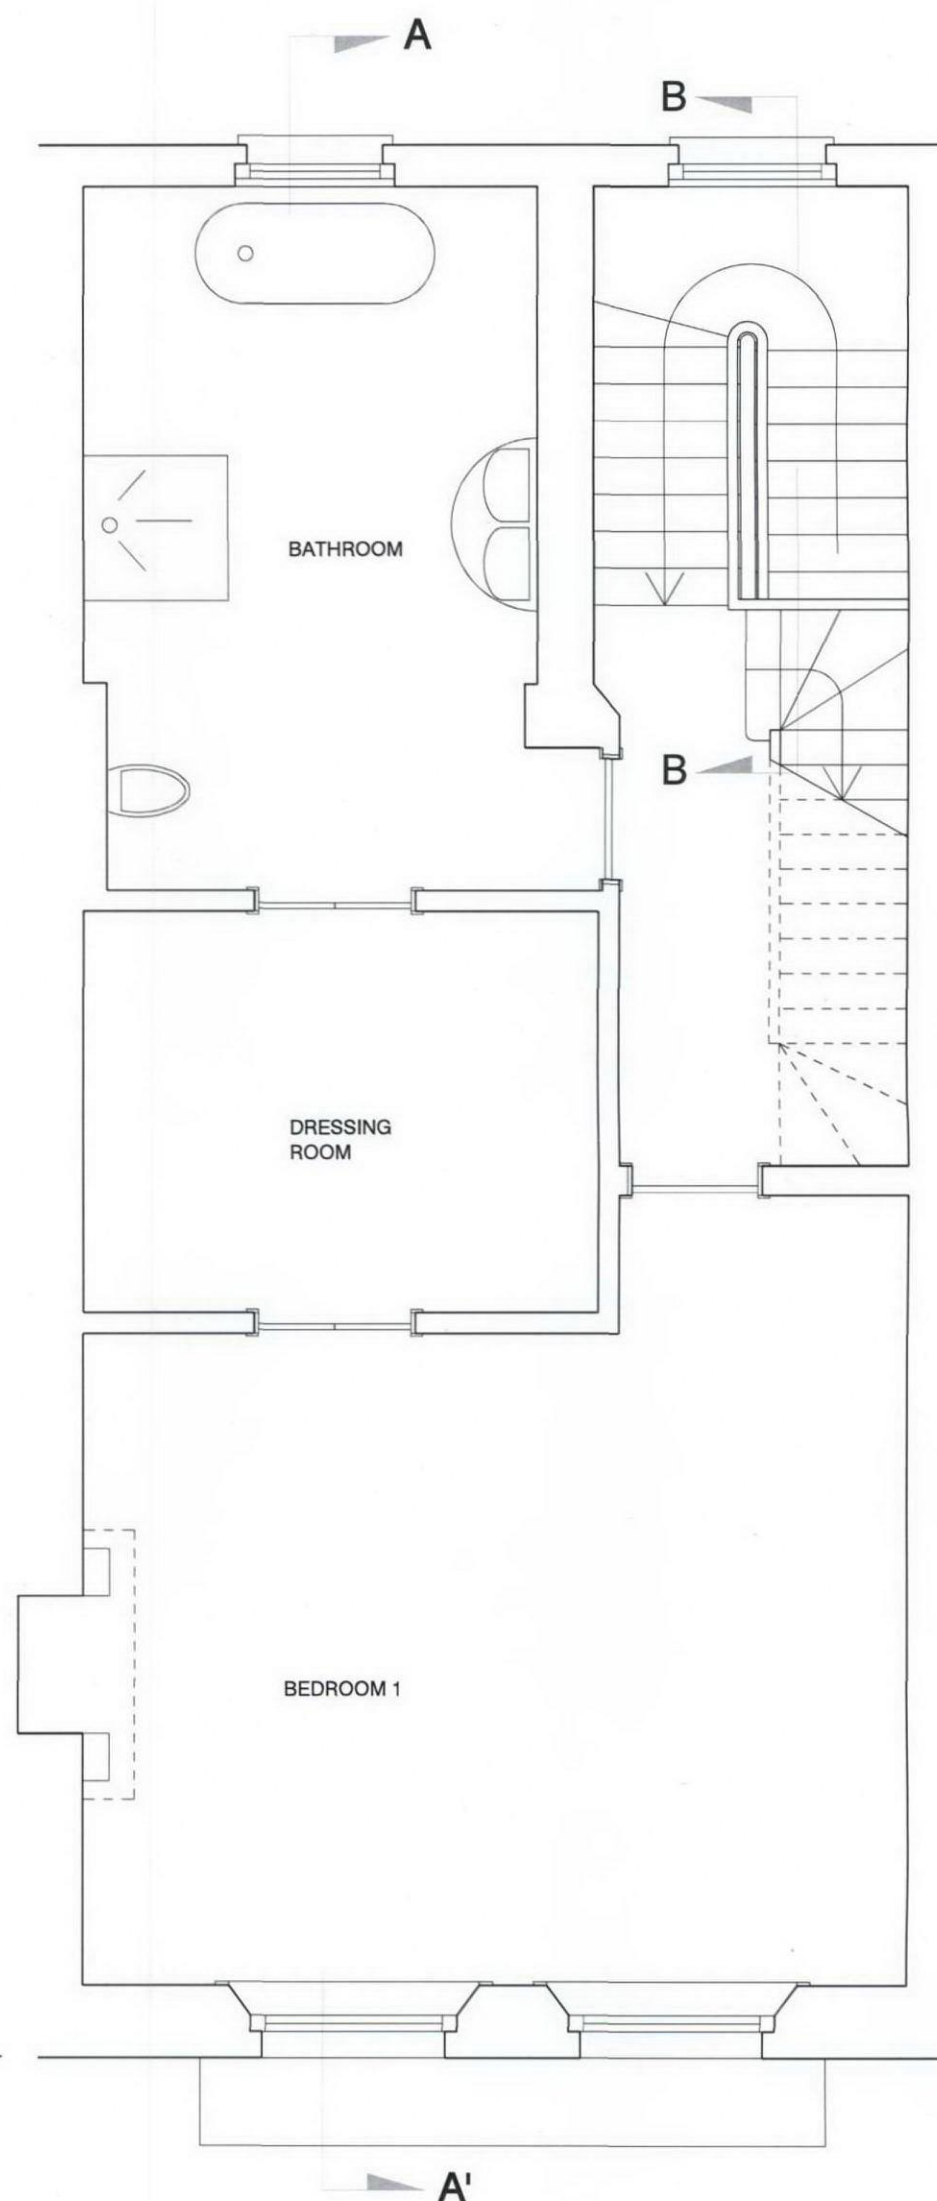

FIRST FLOOR



85 BELSIZE LANE NW3 5AU
EXISTING GROUND FLOOR AND FIRST FLOOR PLANS

DWG 174 P/06

SCALE 1:50@A3 - REV A - FEB 2010

Aivars Architect Ltd. - 43B Eton Avenue London NW3 3EP
Tel 020 7794 5411 ca@aivarsarchitects.com