


A'
SECOND FLOOR



A'
THIRD FLOOR

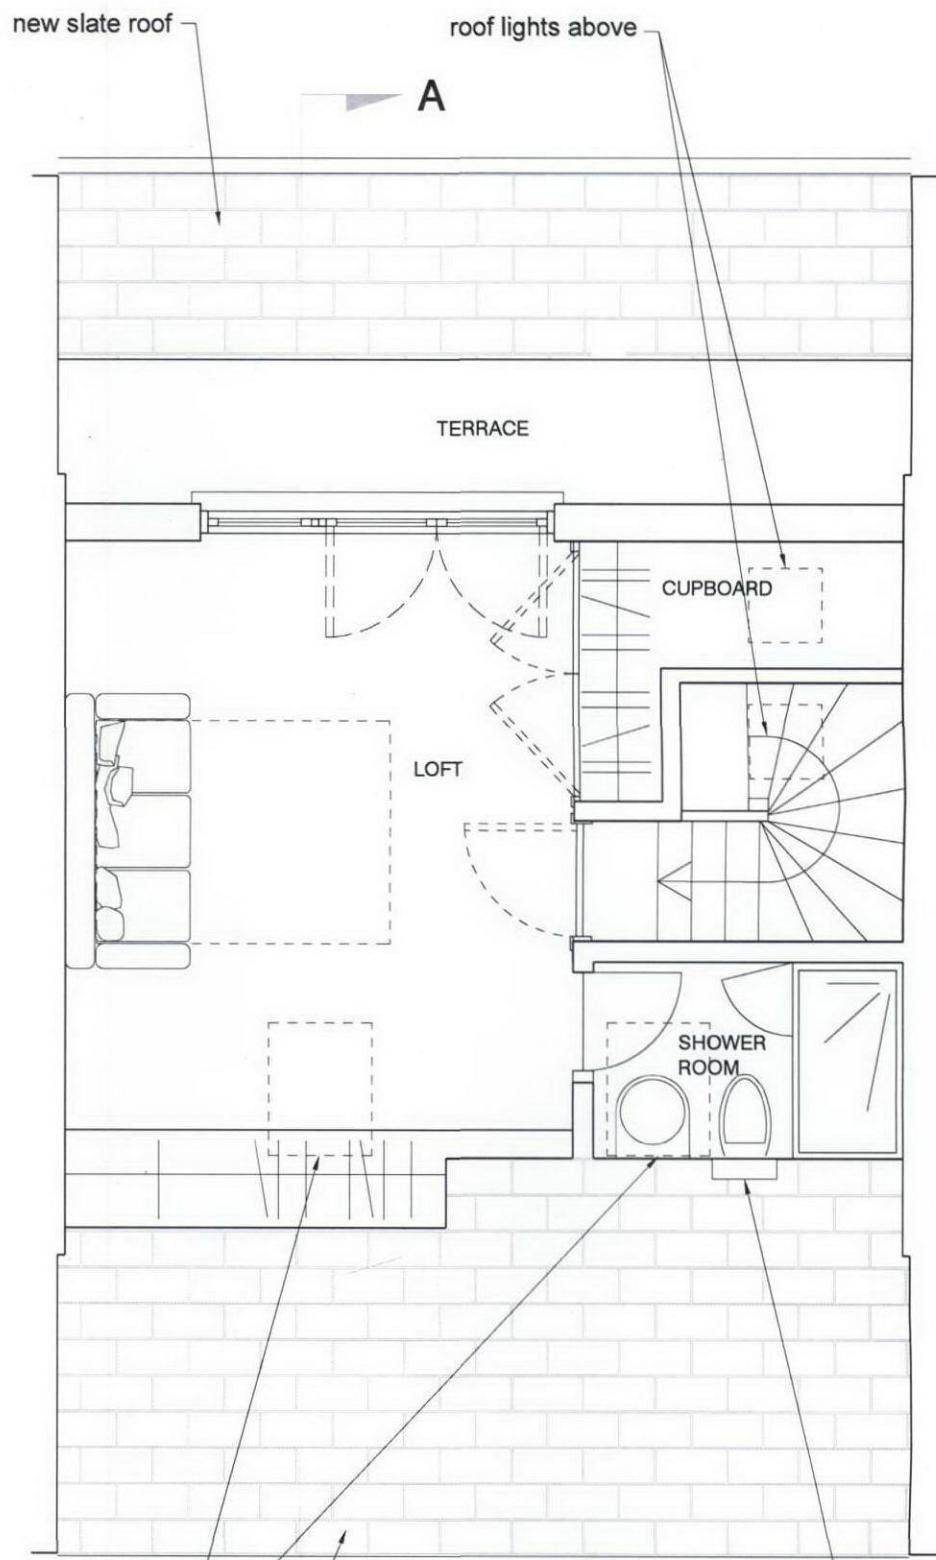

85 BELSIZE LANE NW3 5AU
PROPOSED SECOND AND THIRD FLOOR PLANS
DWG 174 P/14

SCALE 1:50@A3 - REV A - FEB 2010

Aivars Architect Ltd. - 43B Eton Avenue London NW3 3EP
Tel 020 7794 5411 ca@aivarsarchitects.com