

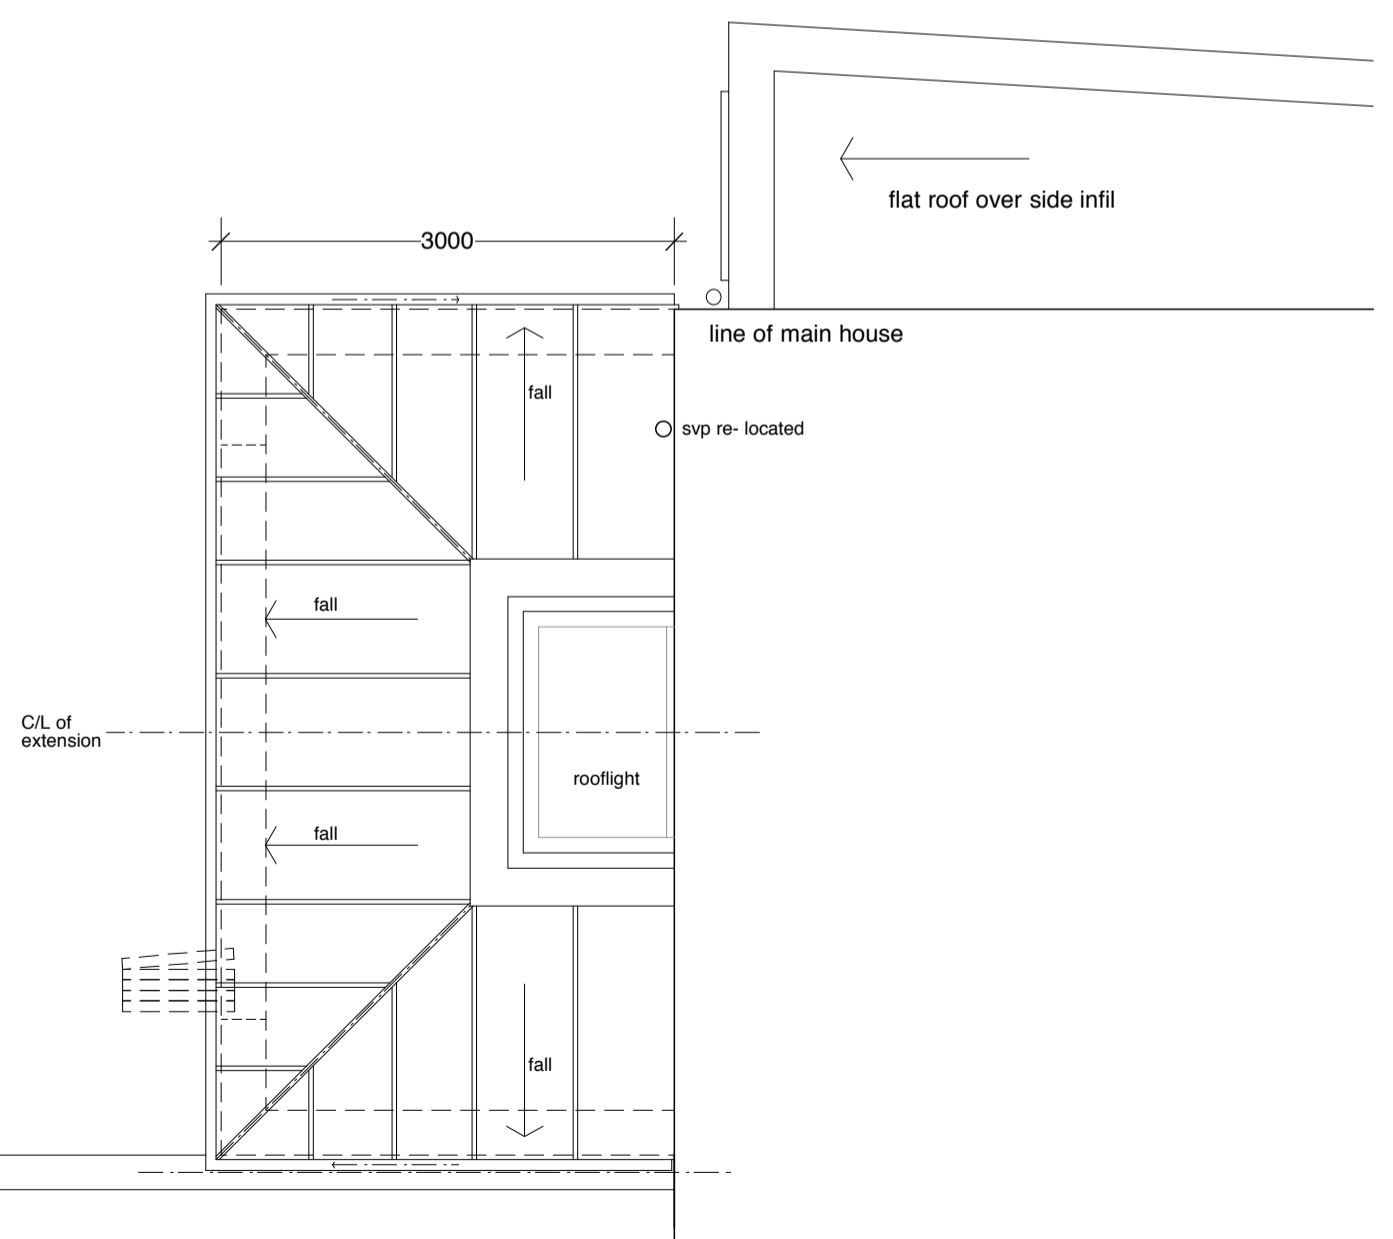


PROPOSED GROUND FLOOR - REAR EXTENSION

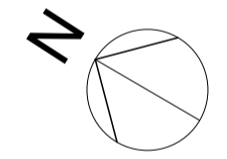

PROPOSED ROOF PLAN TO EXTENSION

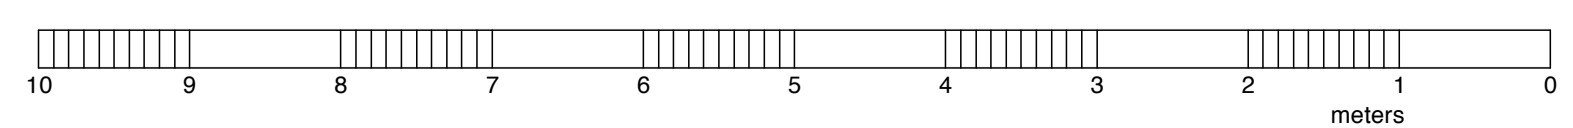

CLIENT  
**James Woolf**

PROJECT  
**4 Belsize Road  
 London  
 NW6 4RD**

TITLE  
**Proposed Ground floor plan + roof plan**

DRAWING NO. SCALE DATE  
**0164-302 1:50@A2 Jan. 10**

STATUS  
**Planning**

**Stephen Turvil Architects**  
 51A Upland Road t 020 8299 6169 info@stephenturvilarchitects.com  
 London SE22 9EF f 020 8693 2401 www.stephenturvilarchitects.com