


All dimensions to be checked on site.

Any errors or omissions must be reported to the architect.


| REVISION | NOTES | DATE |
|----------|-------|------|
| | | |

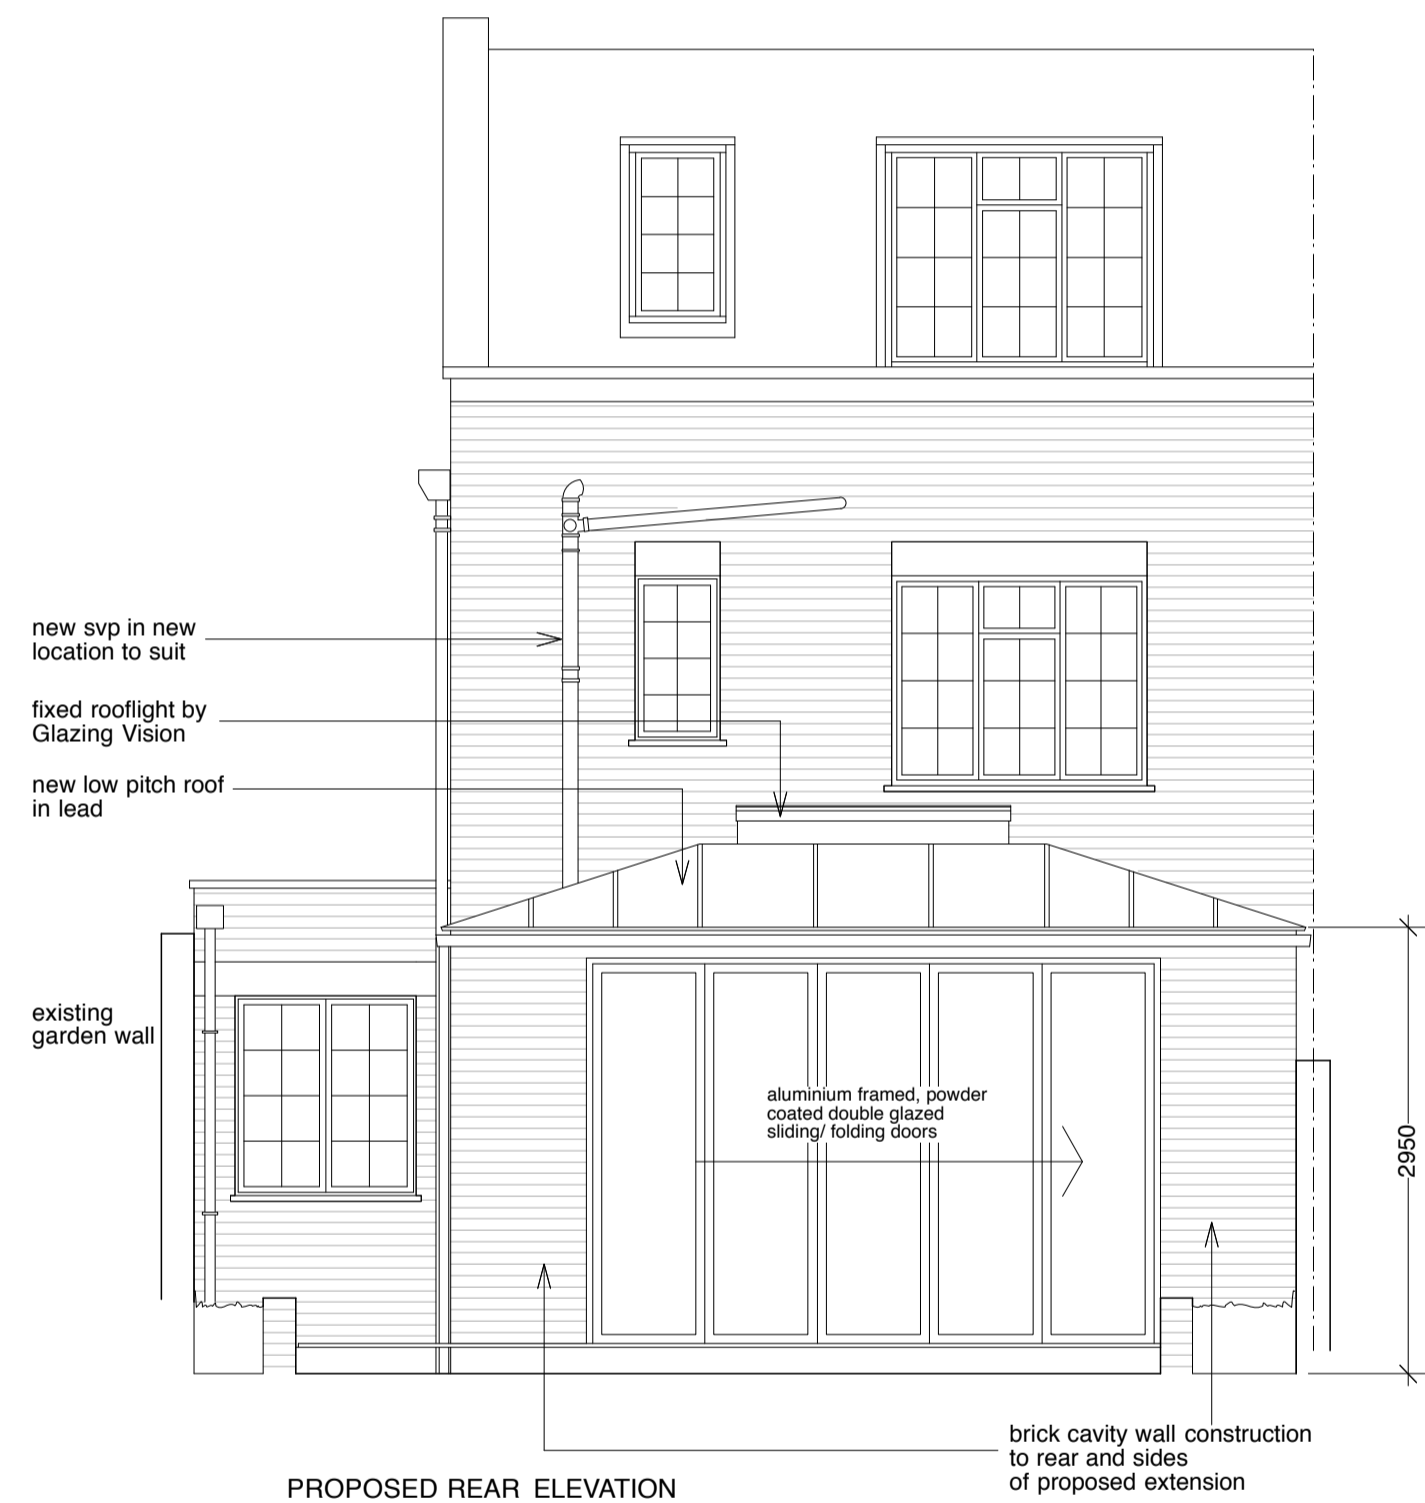

PROPOSED REAR ELEVATION



PROPOSED SECTION

 

CLIENT
James Woolf

PROJECT
**4 Belsize Road
London
NW6 4RD**

TITLE
Proposed Rear elevation and section

DRAWING NO. SCALE DATE
0164-303 1:50@A2 Jan. 10

STATUS
Planning

Stephen Turvil Architects
51A Upland Road London SE22 9EF 1 020 8299 6169 info@stephenturvilarchitects.com
1 020 8693 2401 www.stephenturvilarchitects.com

© reserved