


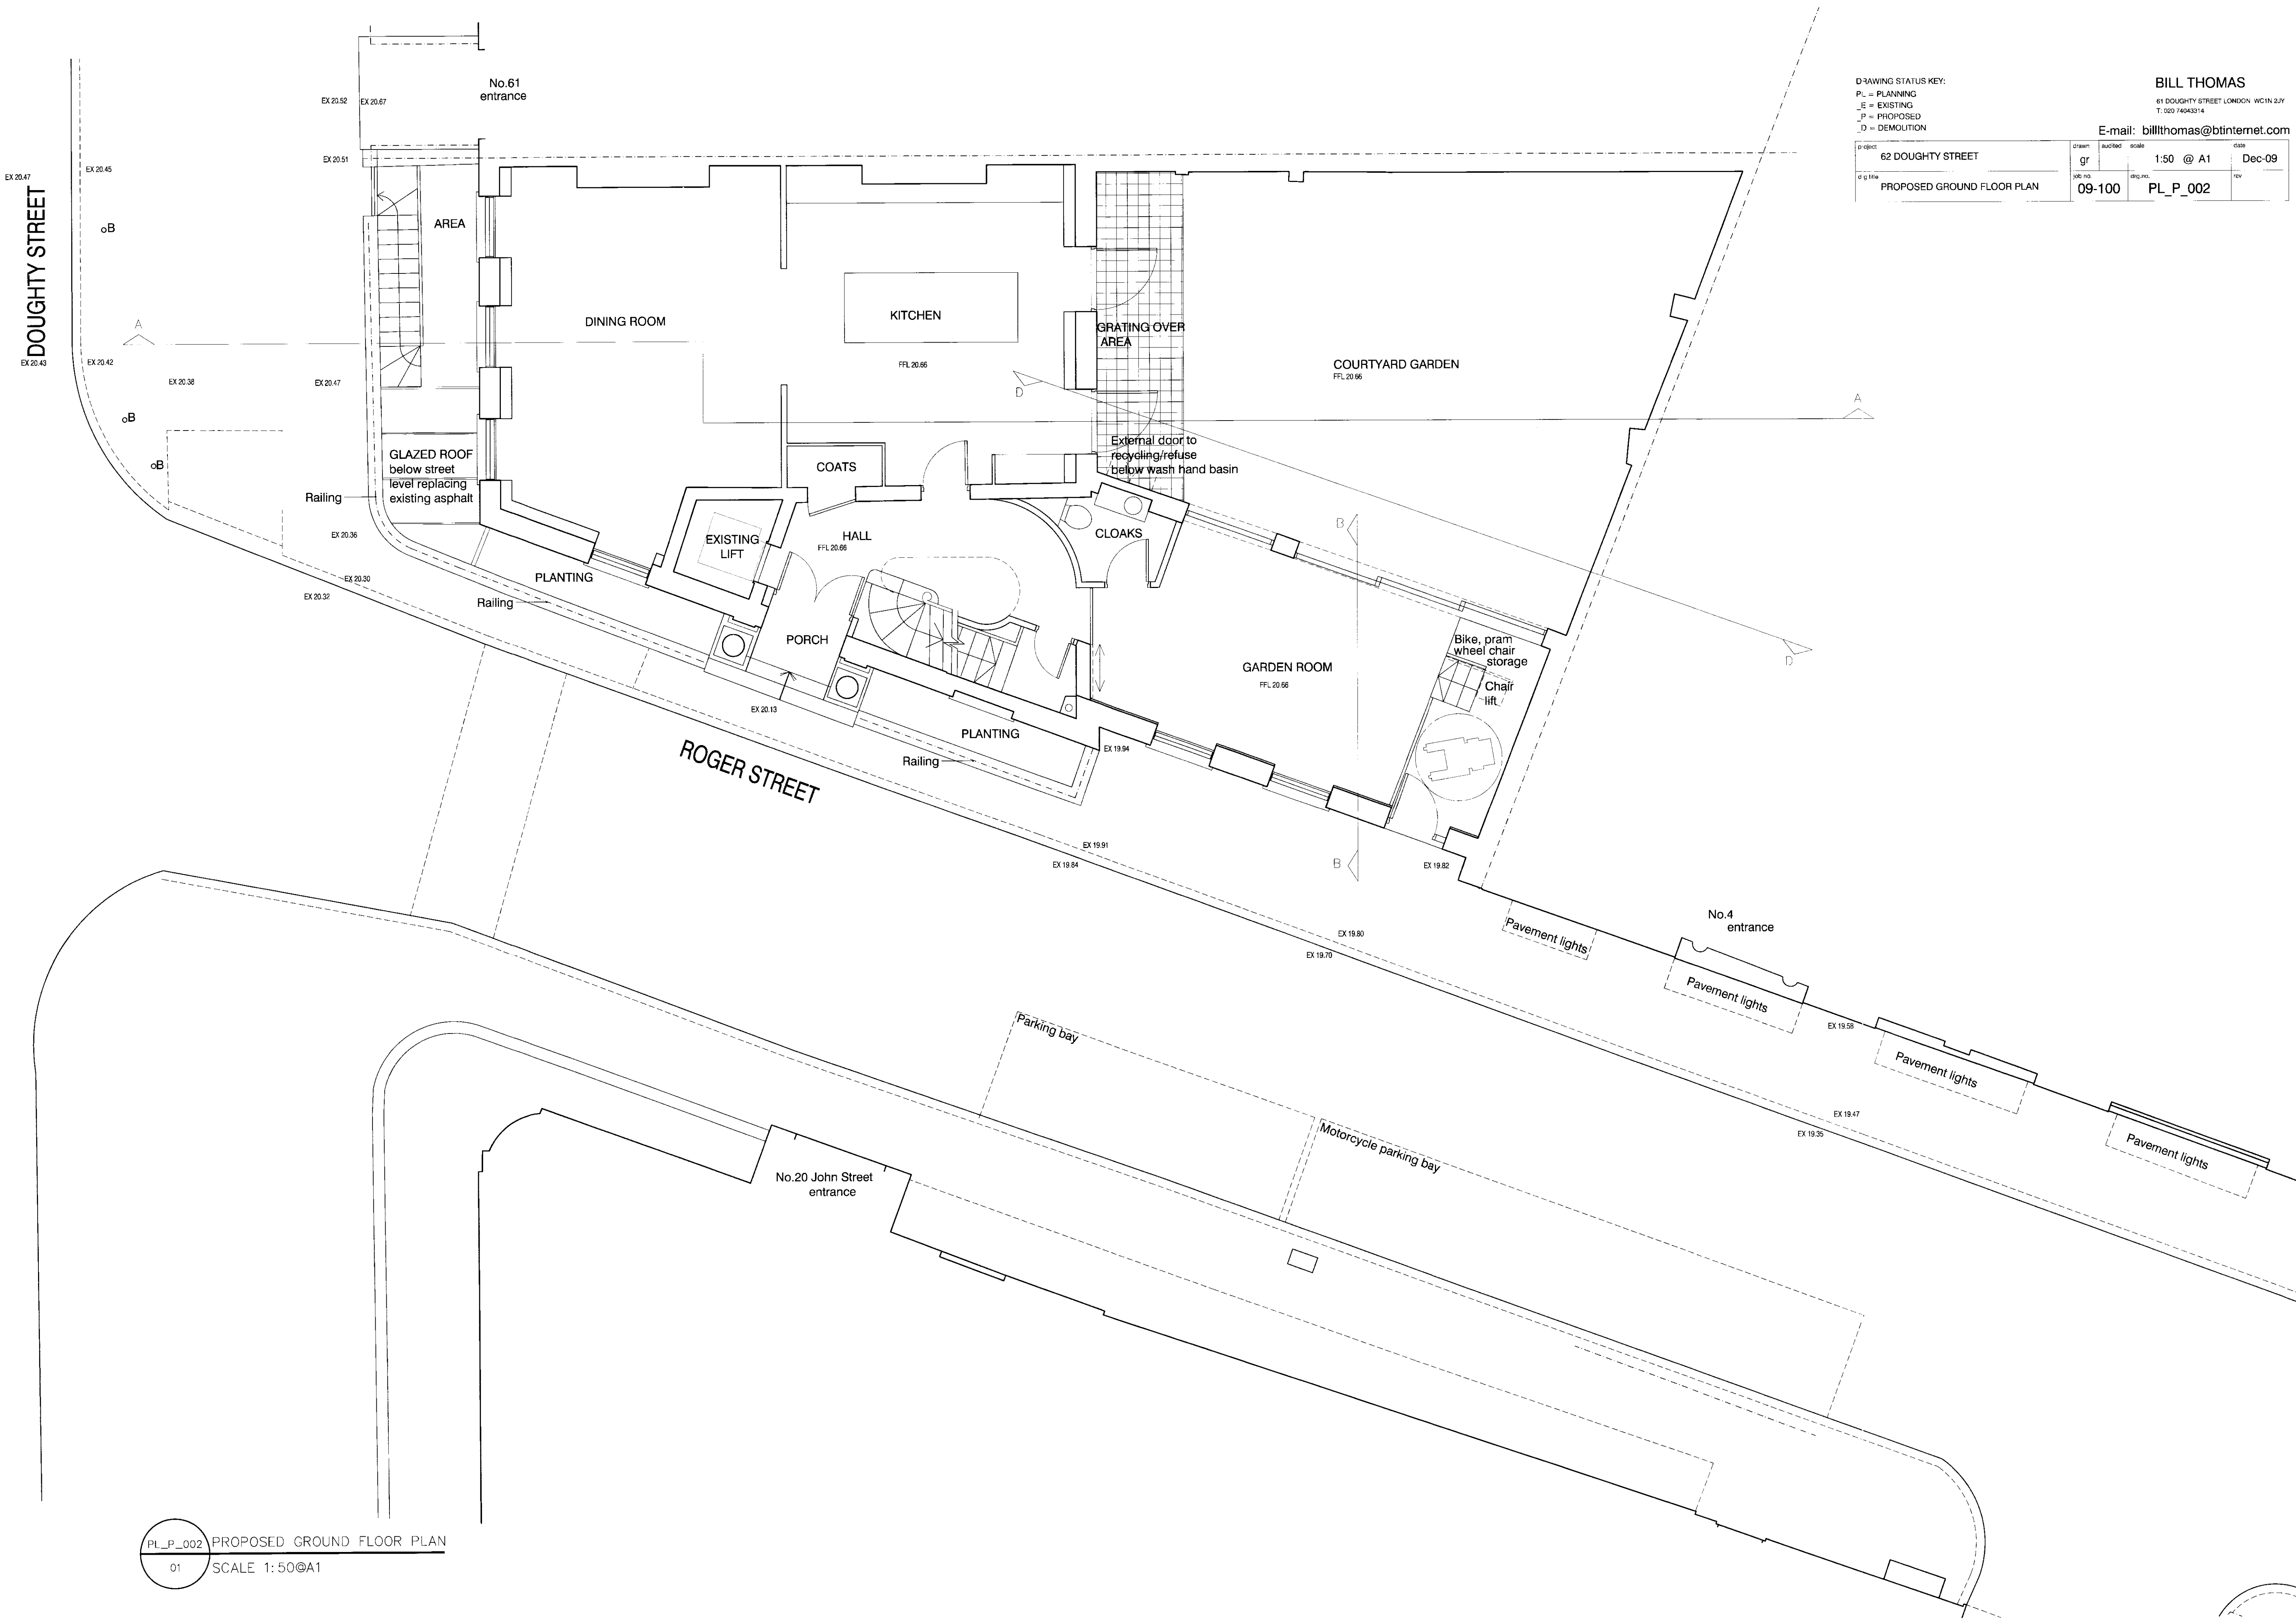

DRAWING STATUS KEY:
PL = PLANNING
E = EXISTING
P = PROPOSED
D = DEMOLITION

BILL THOMAS
61 DOUGHTY STREET LONDON WC1N 2JY
T: 020 74043314

E-mail: billthomas@btinternet.com

project	62 DOUGHTY STREET	drawn	gr	checked	scale	1:50 @ A1	date	Dec-09
job no.	09-100	orig.no.	PL_P_002	rev				
PROPOSED GROUND FLOOR PLAN								