


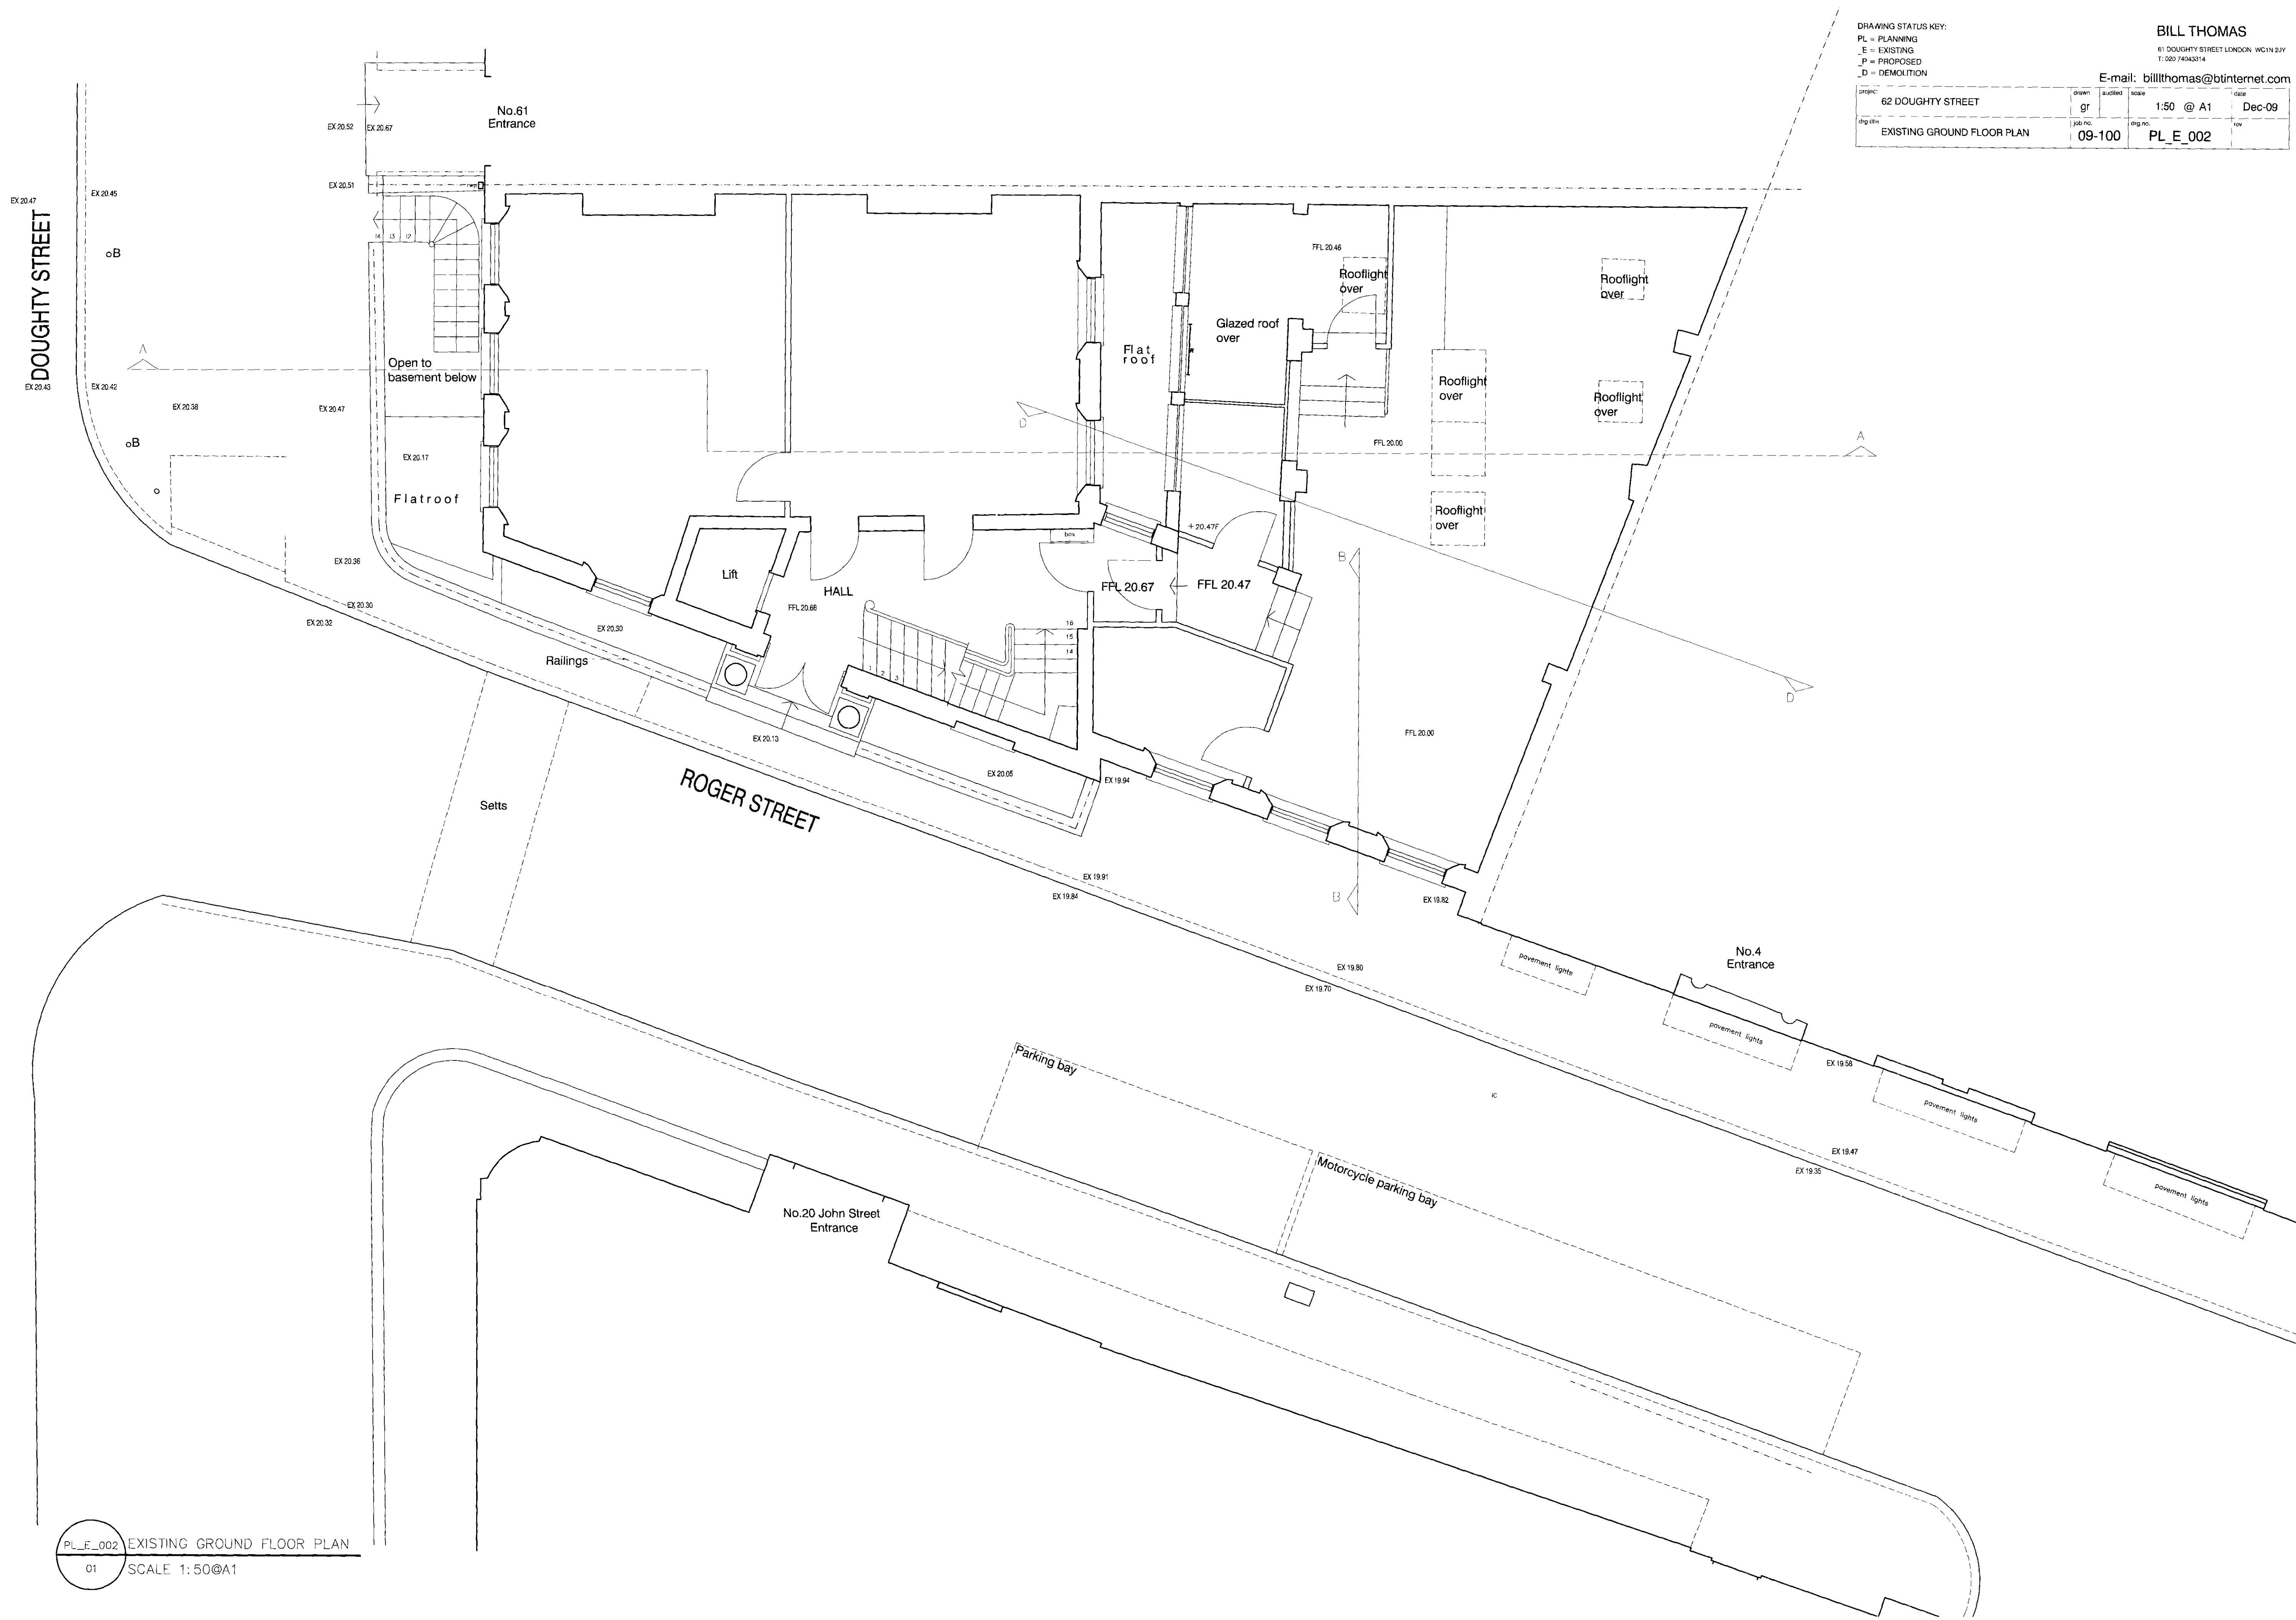

DRAWING STATUS KEY:					BILL THOMAS				
PL = PLANNING					61 DOUGHTY STREET LONDON WC1N 2JY				
E = EXISTING					T: 020 74043314				
P = PROPOSED					E-mail: billthomas@btinternet.com				
D = DEMOLITION									
project:	62 DOUGHTY STREET	drawn:	audited:	scale:	1:50 @ A1	date:	Dec-09		
drawn by:	EXISTING GROUND FLOOR PLAN	job no.:	09-100	orig. no.:	PL_E_002	rev:			

PL_E_002 EXISTING GROUND FLOOR PLAN
01 SCALE 1:50@A1