


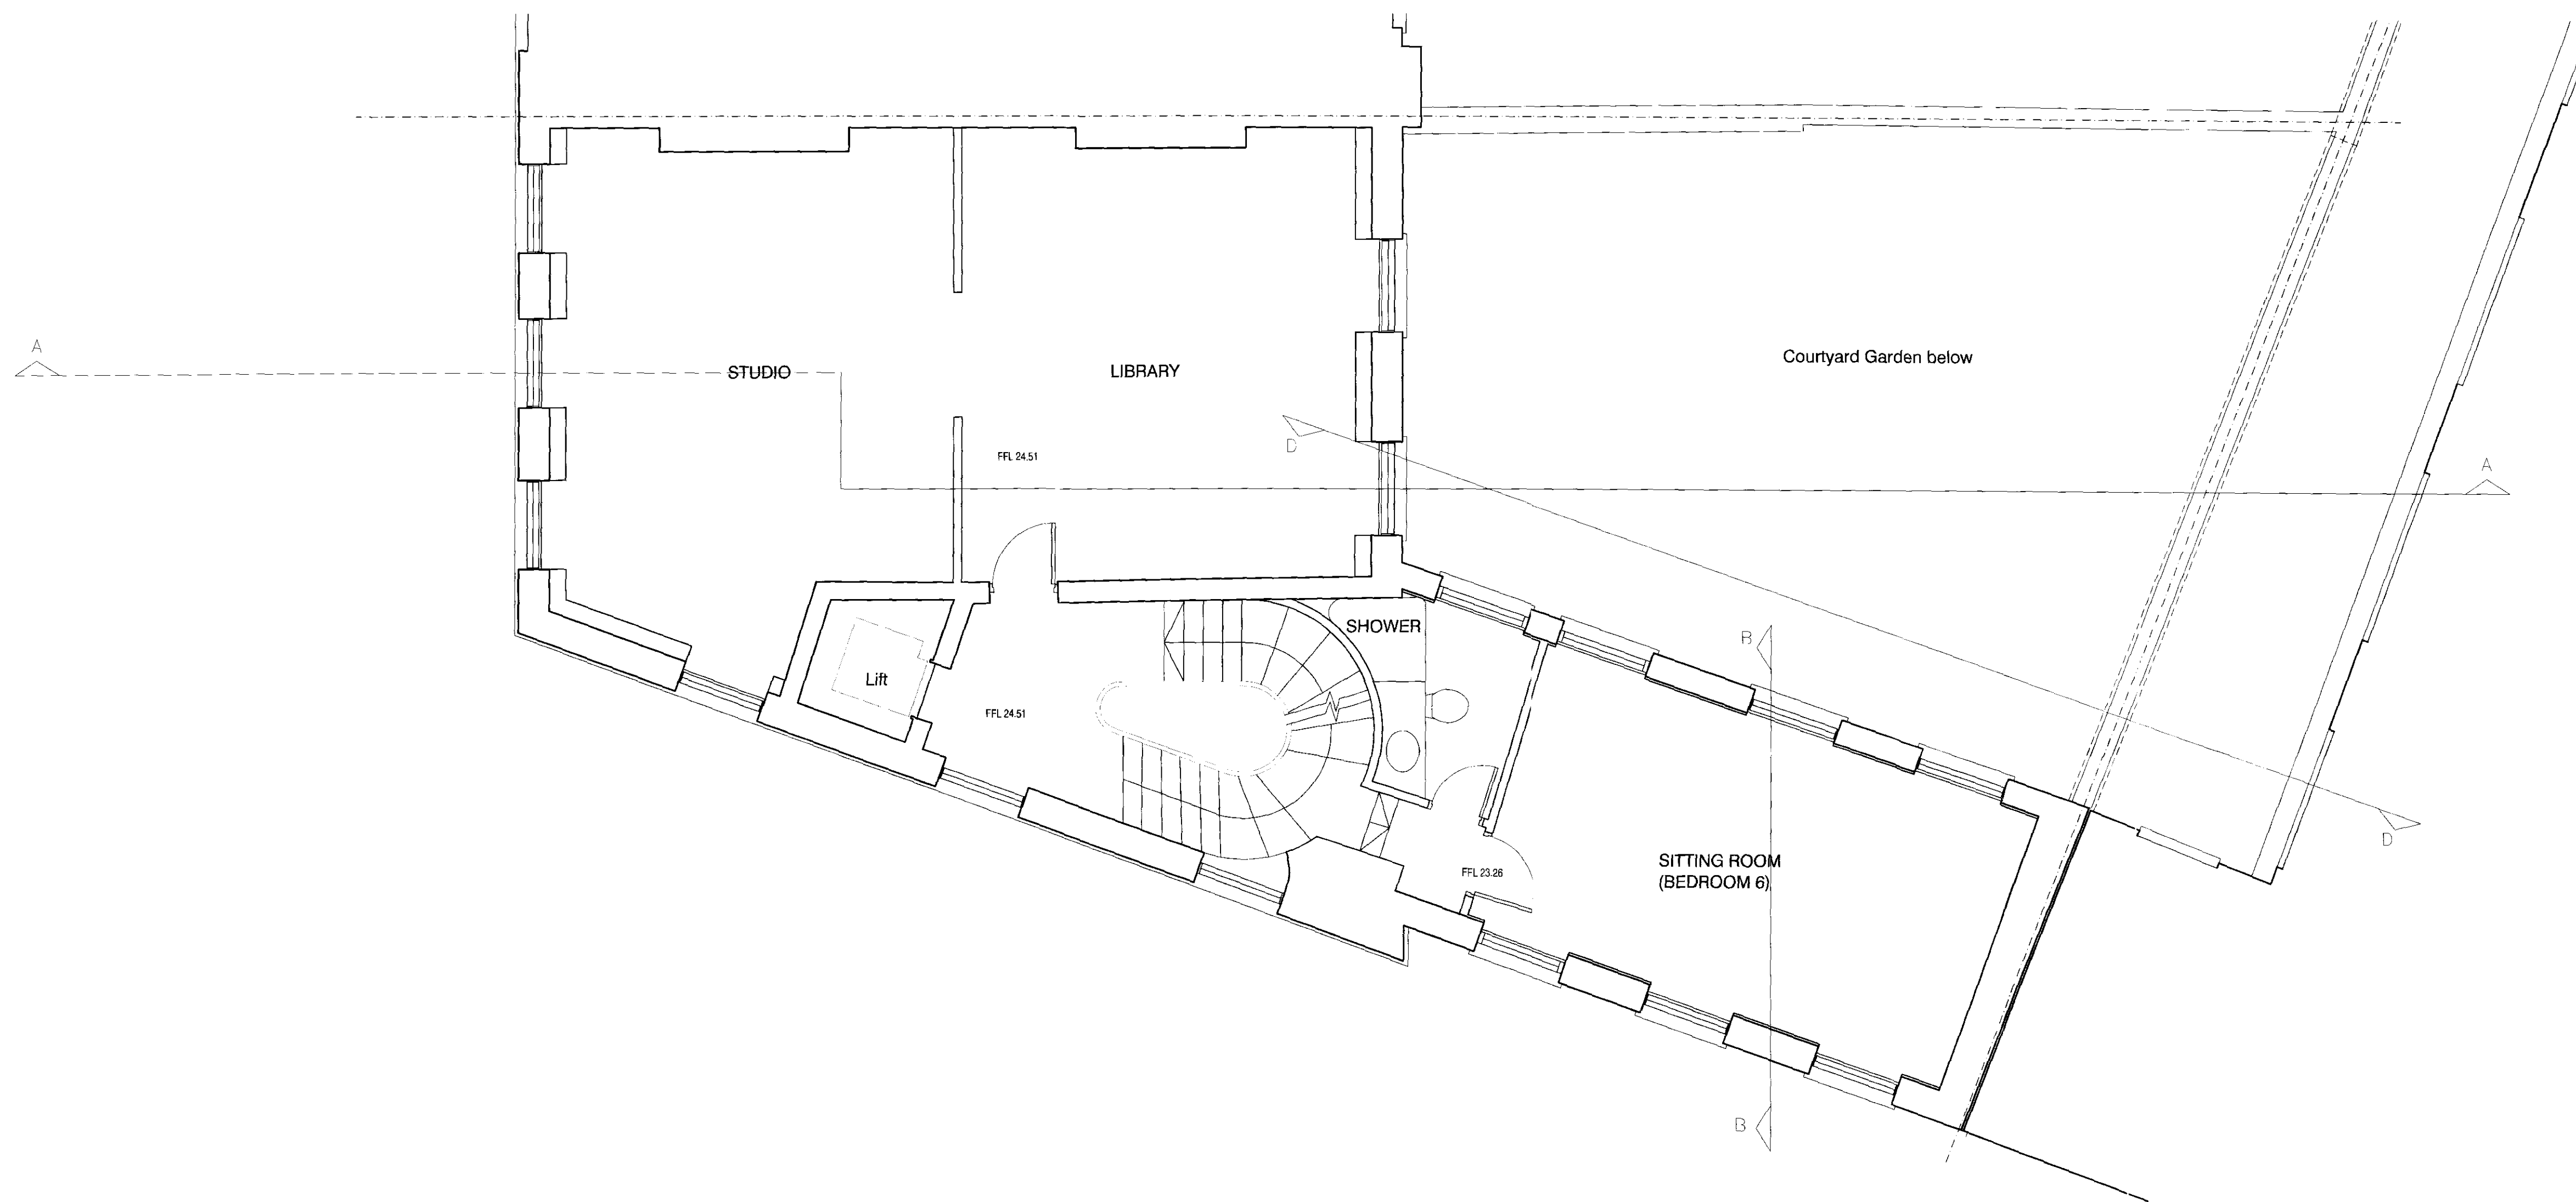

PL_P_003 PROPOSED FIRST FLOOR PLAN
01 SCALE 1:50@A1

DRAWING STATUS KEY:				BILL THOMAS			
PL = PLANNING				61 DOUGHTY STREET LONDON WC1N 2JY			
E = EXISTING				T: 020 7403314			
P = PROPOSED				E-mail: billthomas@btinternet.com			
D = DEMOLITION							
project	drawn	audited	scale	date			
62 DOUGHTY STREET	gr		1:50 @ A1	Dec-09			
PROPOSED FIRST FLOOR PLAN	job no.	09-100	PL_P_003	rev			