
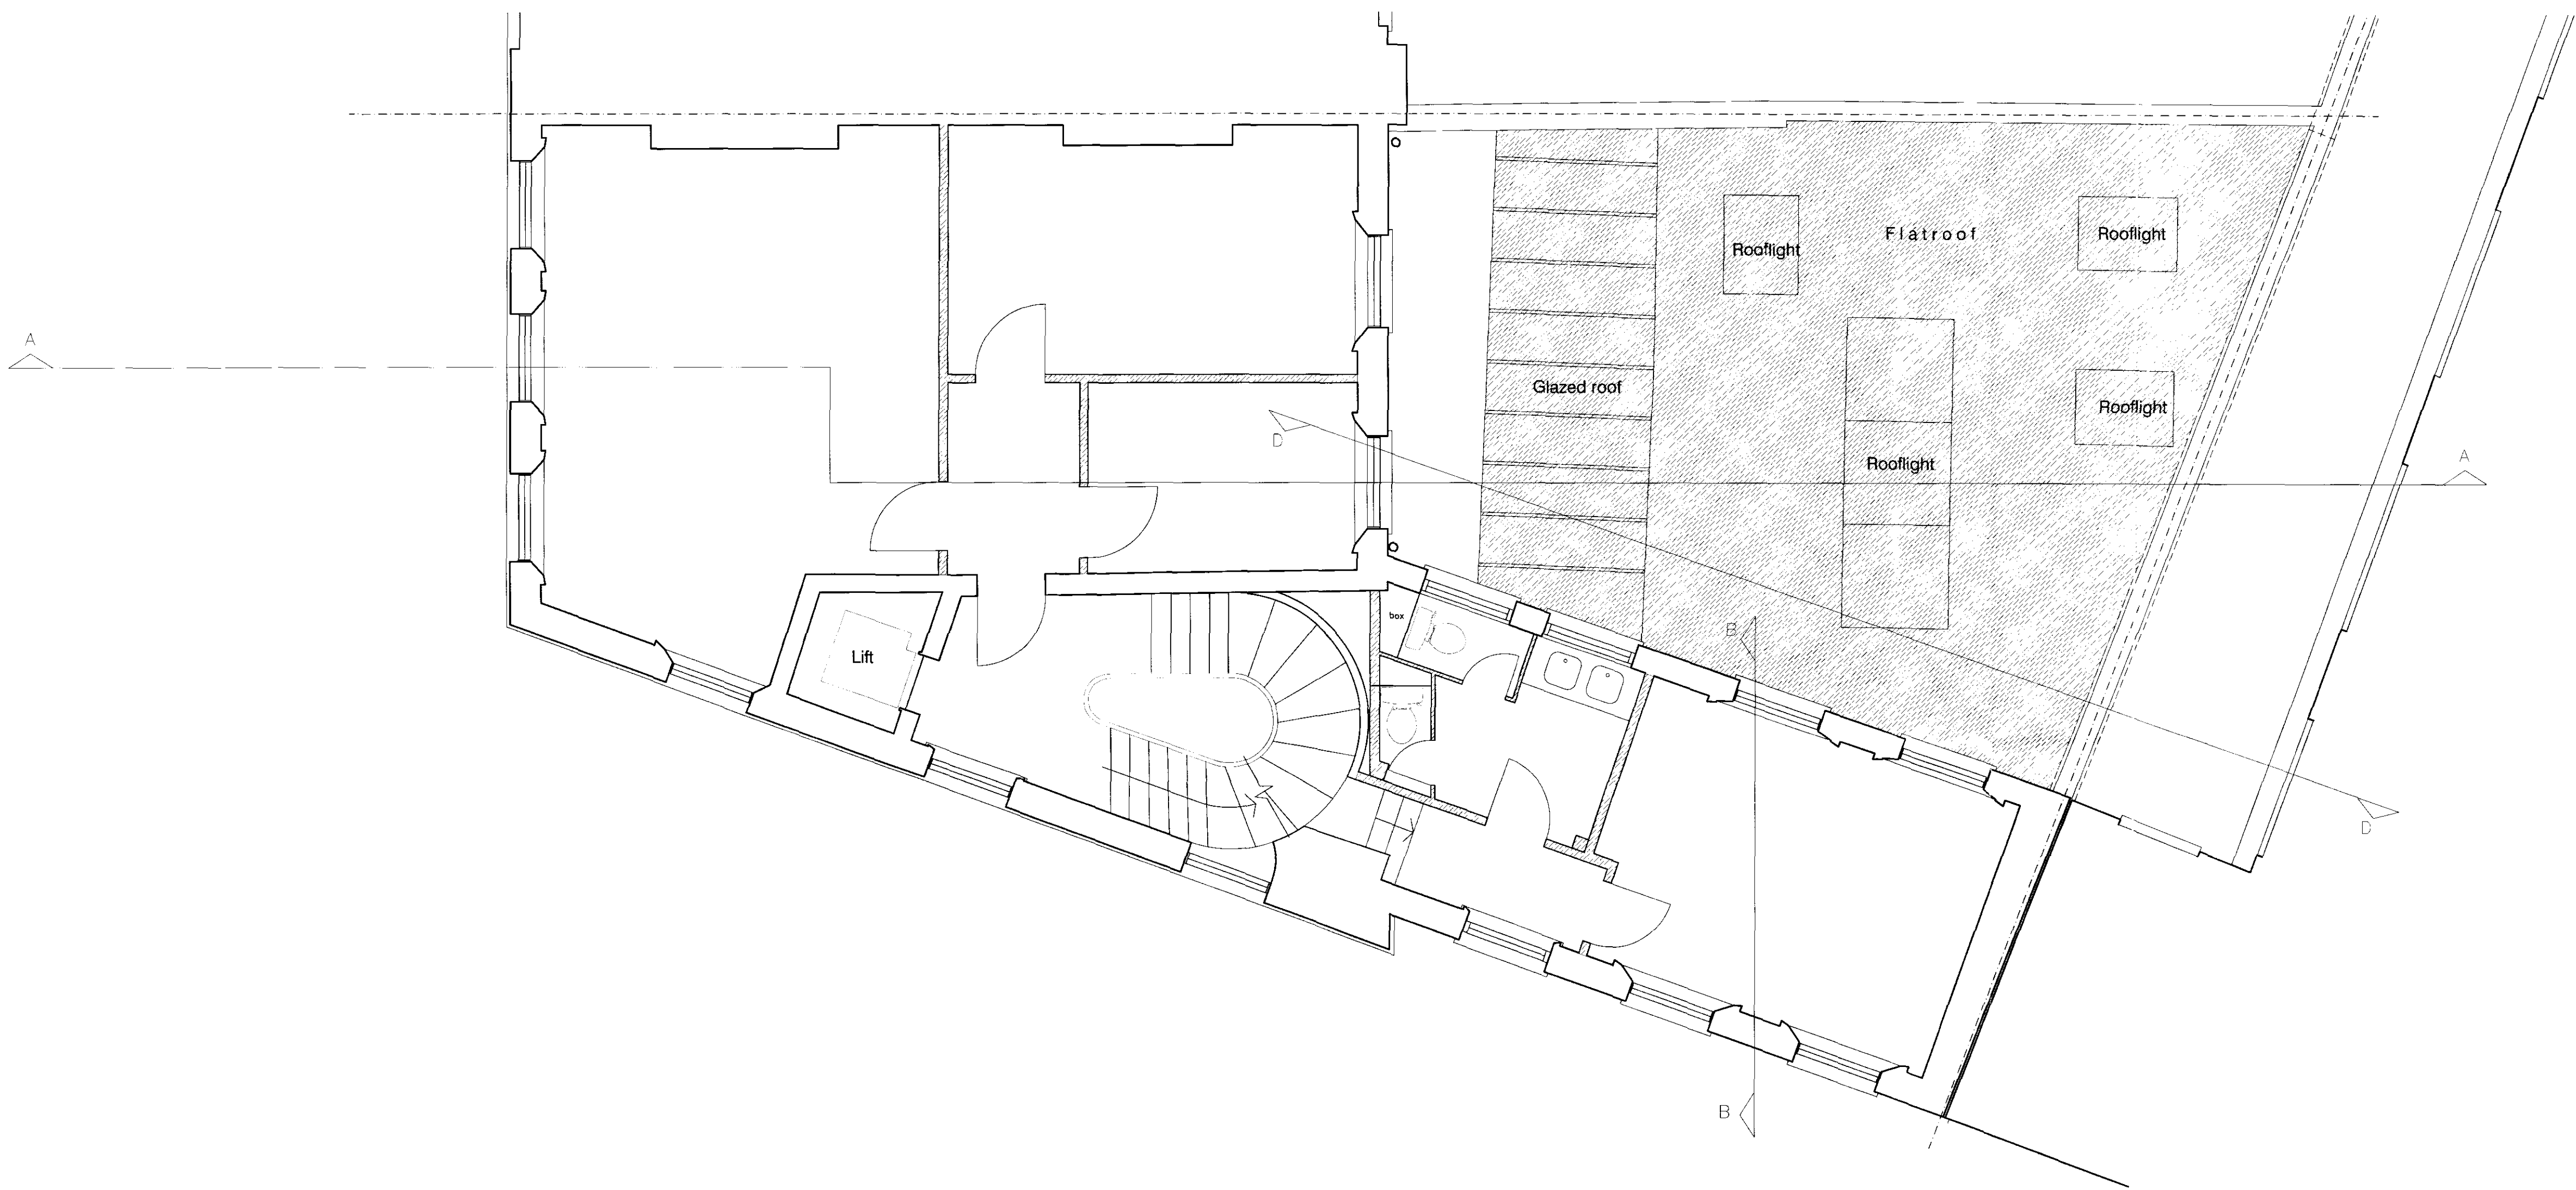


Hatched area indicates
proposed demolition

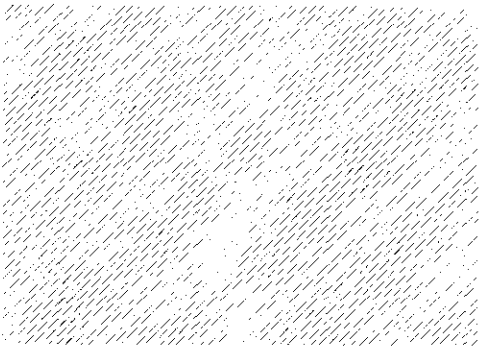

PL_D_003 EXISTING FIRST FLOOR INDICATING DEMOLITION
01 SCALE 1:50@A1

DRAWING STATUS KEY:
PL = PLANNING
E = EXISTING
P = PROPOSED
D = DEMOLITION

BILL THOMAS

61 DOUGHTY STREET LONDON WC1N 2JY
T: 020 74043314

E-mail: billthomas@btinternet.com

project	62 DOUGHTY STREET	drawn	gr	audited	scale	1:50 @ A1	date	Dec-09
orig title	EXISTING FIRST FLOOR PLAN INDICATING DEMOLITION	job no.	09-100	orig no.	PL_D_003	rev		