


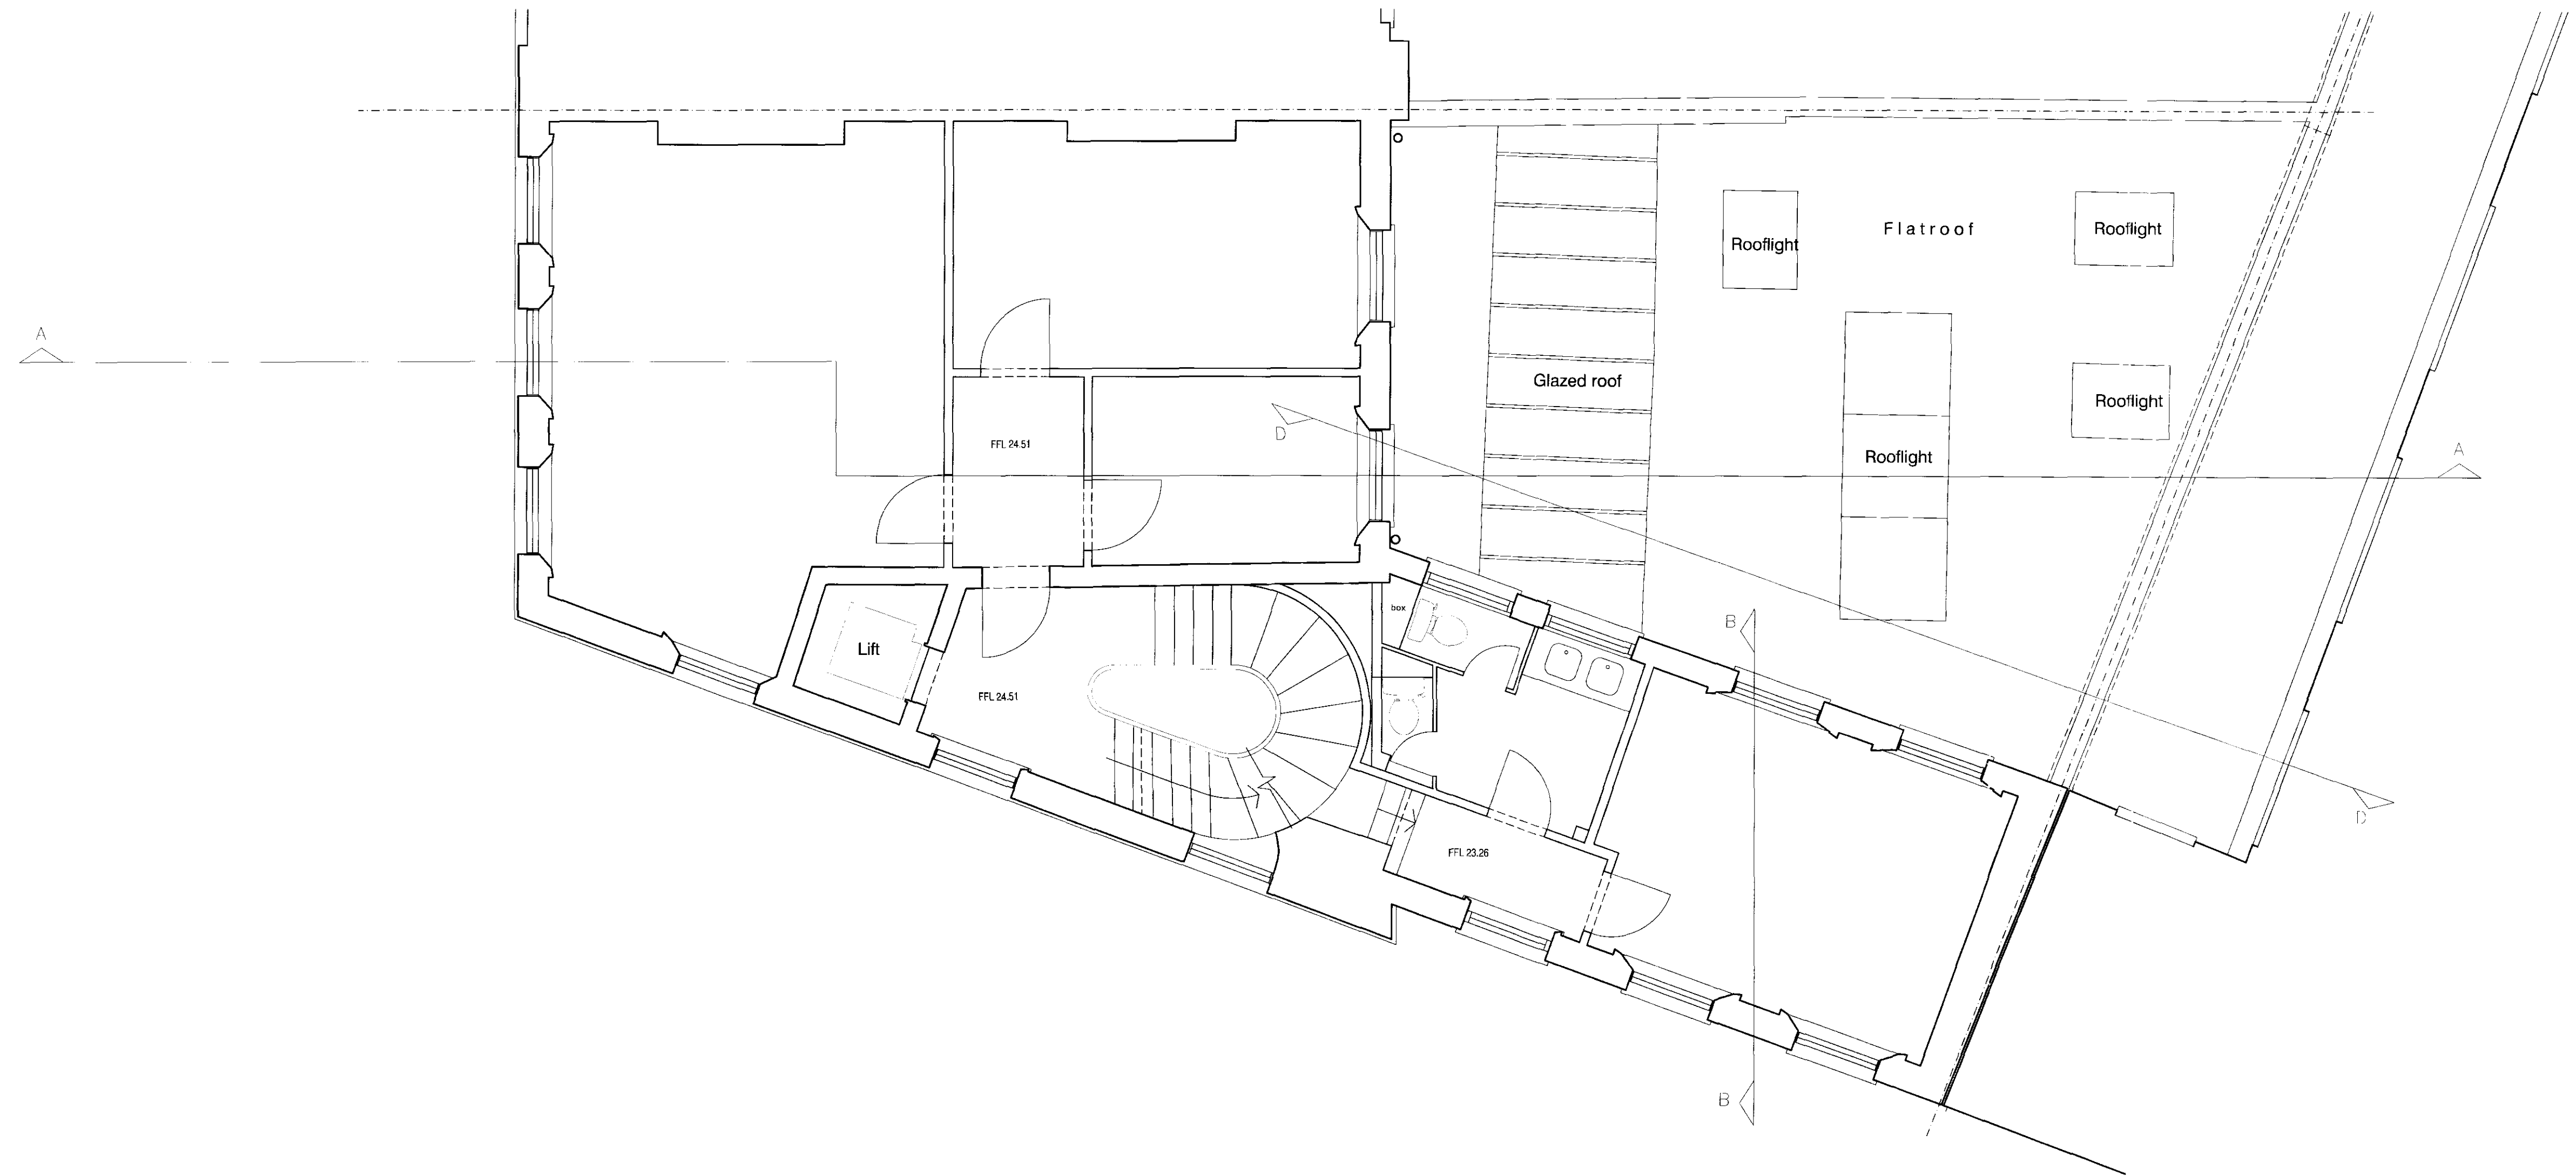

PL_E_003 EXISTING FIRST FLOOR PLAN
01 SCALE 1:50@A1

DRAWING STATUS KEY:					BILL THOMAS	
PL = PLANNING					61 DOUGHTY STREET LONDON WC1N 2JY	
_E = EXISTING					T. 020 7404314	
_P = PROPOSED					E-mail: billthomas@btinternet.com	
_D = DEMOLITION						
project	62 DOUGHTY STREET	drawn	gr	checked	scale	date
org site	EXISTING FIRST FLOOR PLAN	job no.	09-100	drw no.	PL_E_003	rev
					1:50 @ A1	Dec-09