


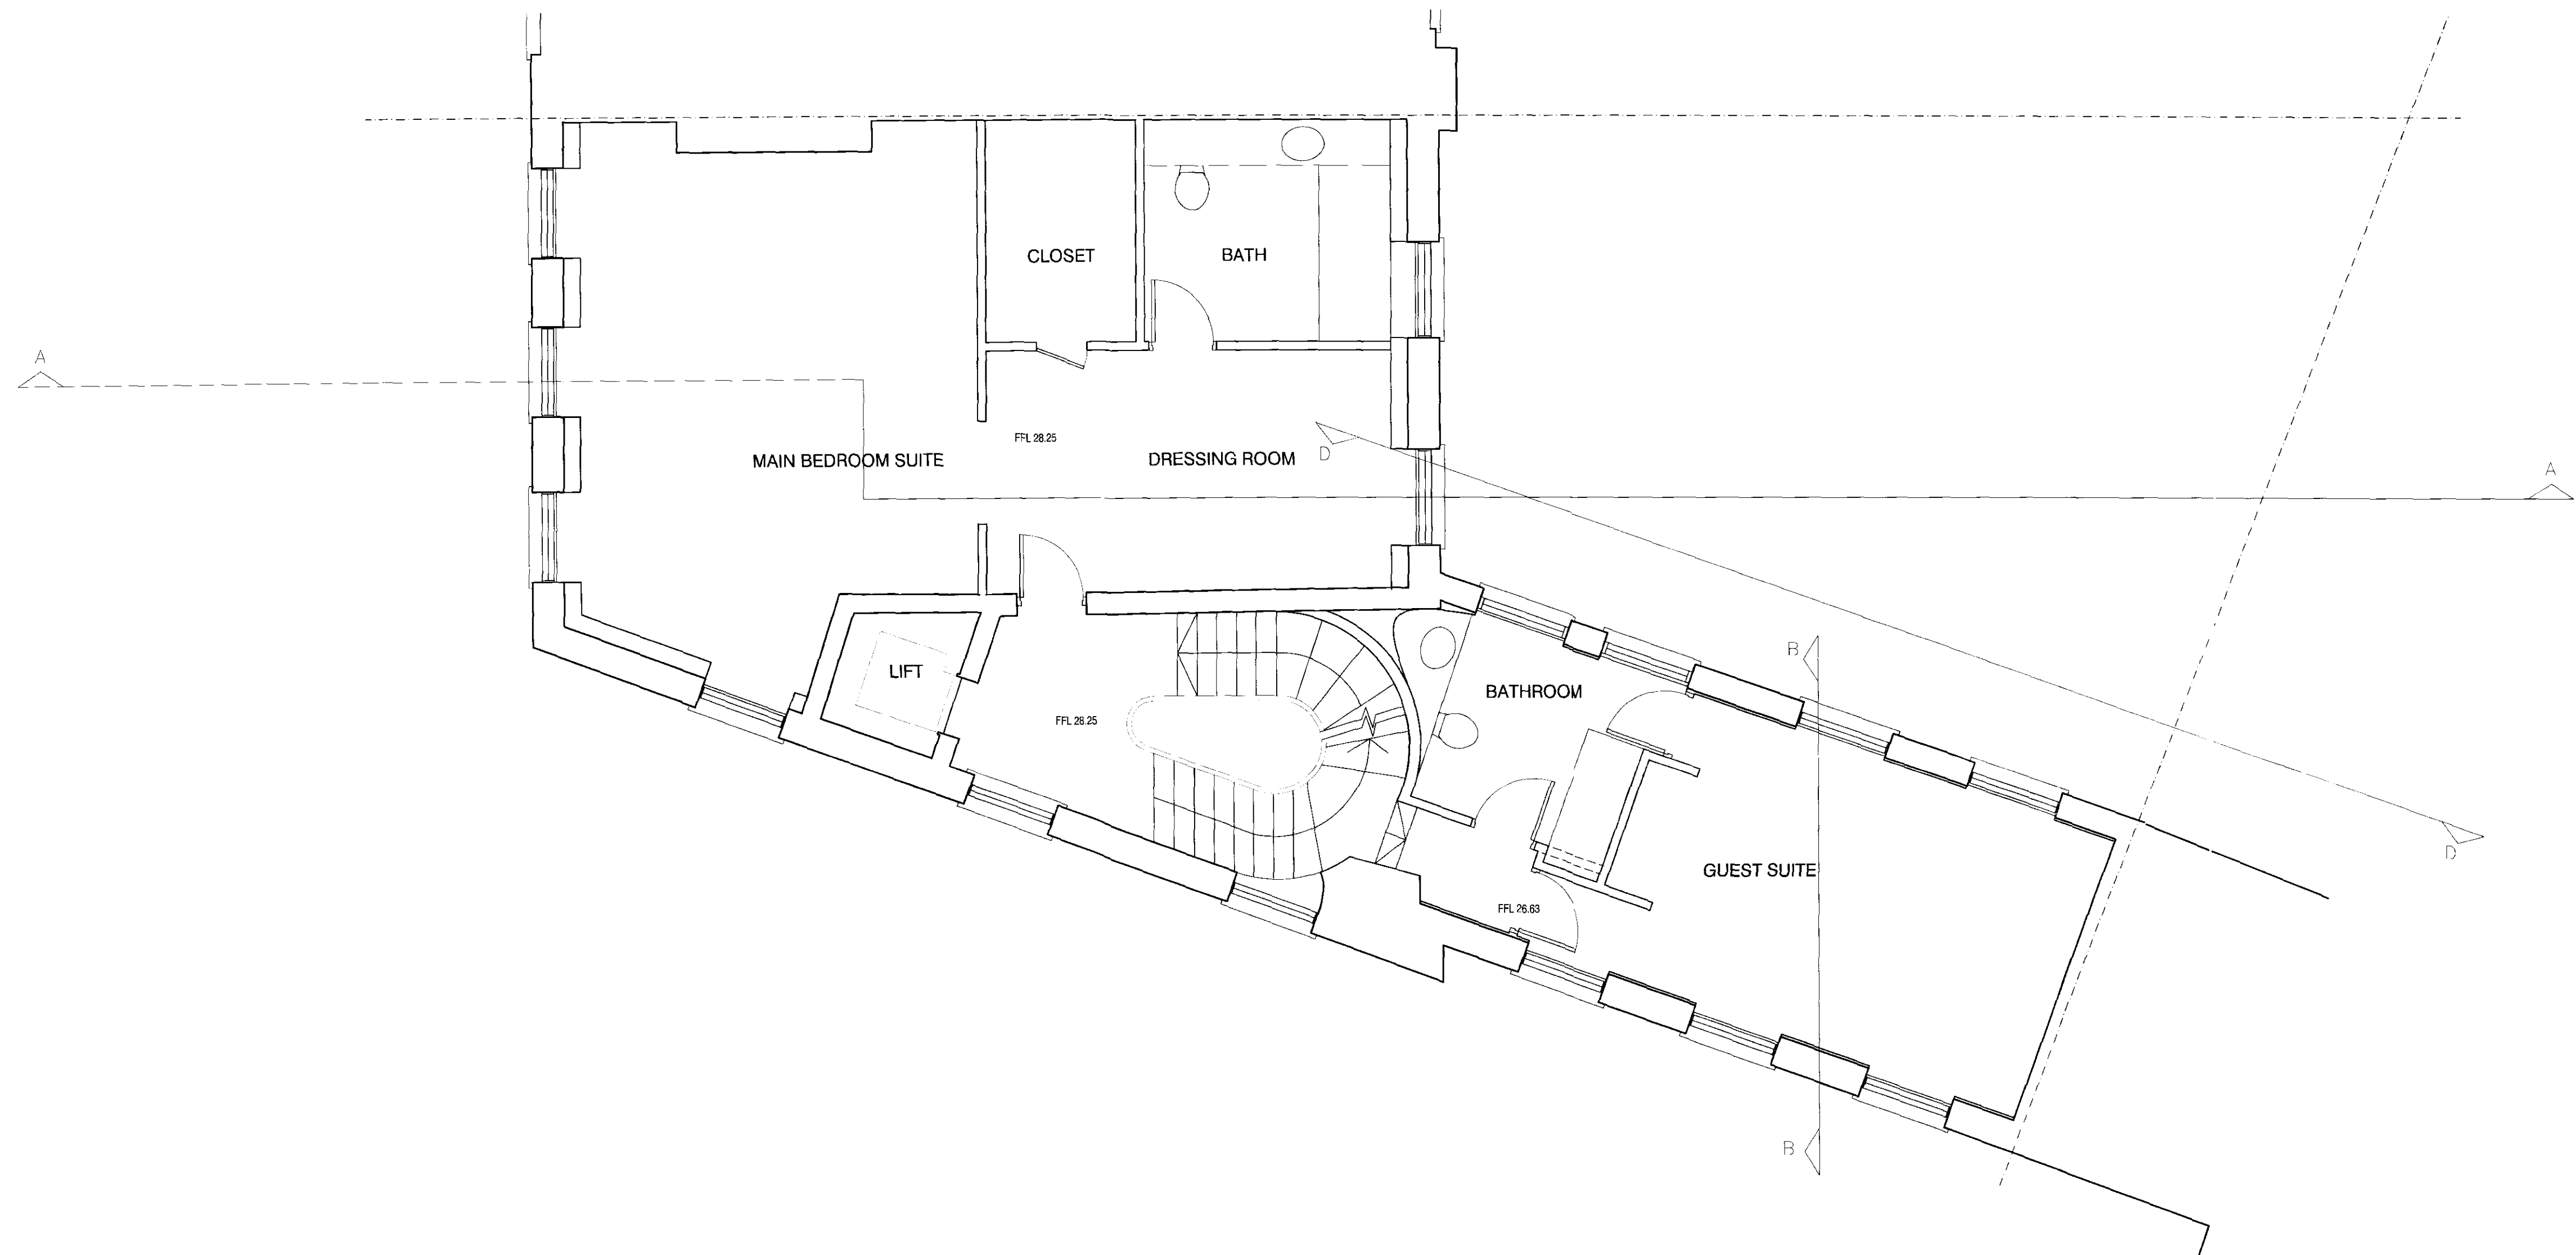

PL_P_004 PROPOSED SECOND FLOOR PLAN
01 SCALE 1:50@A1

DRAWING STATUS KEY:					BILL THOMAS				
PL = PLANNING					61 DOUGHTY STREET LONDON WC1N 2JY				
_E = EXISTING					T: 020 74043314				
_P = PROPOSED					E-mail: billthomas@btinternet.com				
_D = DEMOLITION									
project	drawn	checked	scale	date	drawn	checked	scale	date	
62 DOUGHTY STREET	gr		1:50 @ A1	Dec-09					
orig title	proj no.	org no.	org no.	rev	proj no.	org no.	org no.	rev	
PROPOSED SECOND FLOOR PLAN	09-100	PL_P_004							