


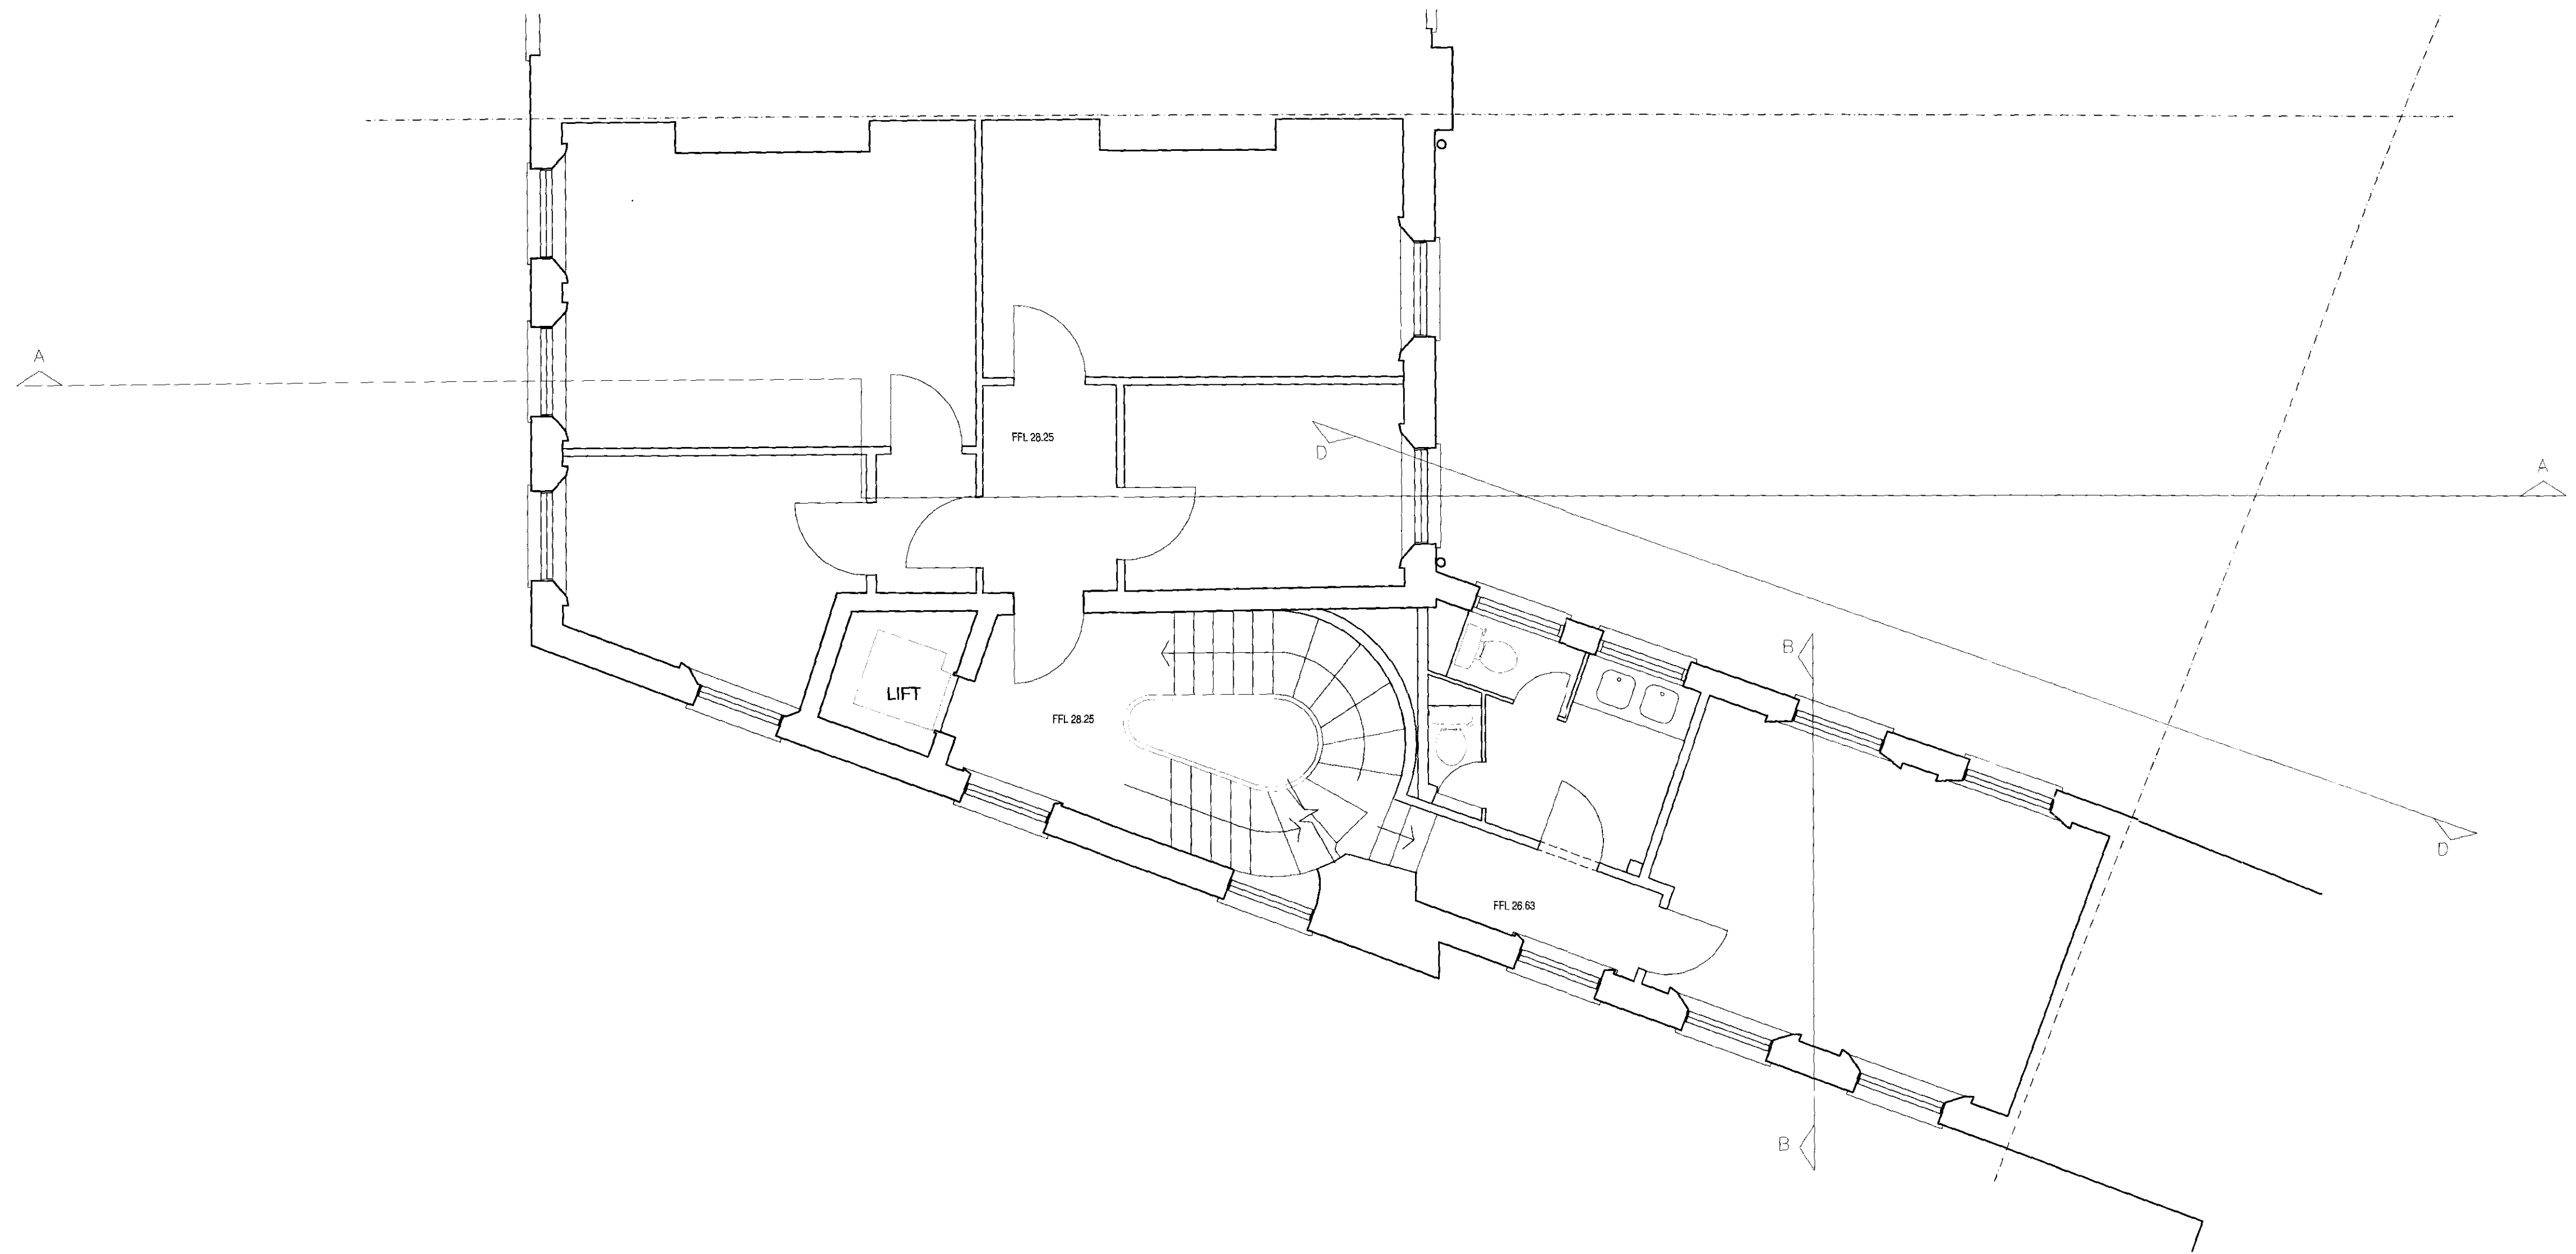

PL_E_004 EXISTING SECOND FLOOR PLAN
01 SCALE 1:50@A1

DRAWING STATUS KEY:
PL = PLANNING
_E = EXISTING
_P = PROPOSED
_D = DEMOLITION

BILL THOMAS
61 DOUGHTY STREET LONDON WC1N 2JY
T: 020 74943314

E-mail: billthomas@btinternet.com

project	62 DOUGHTY STREET	drawn	gr	audited	scale	1:50 @ A1	date	Dec-09
org title	EXISTING SECOND FLOOR PLAN	job no.	09-100	org no.	PL_E_004		rev	