


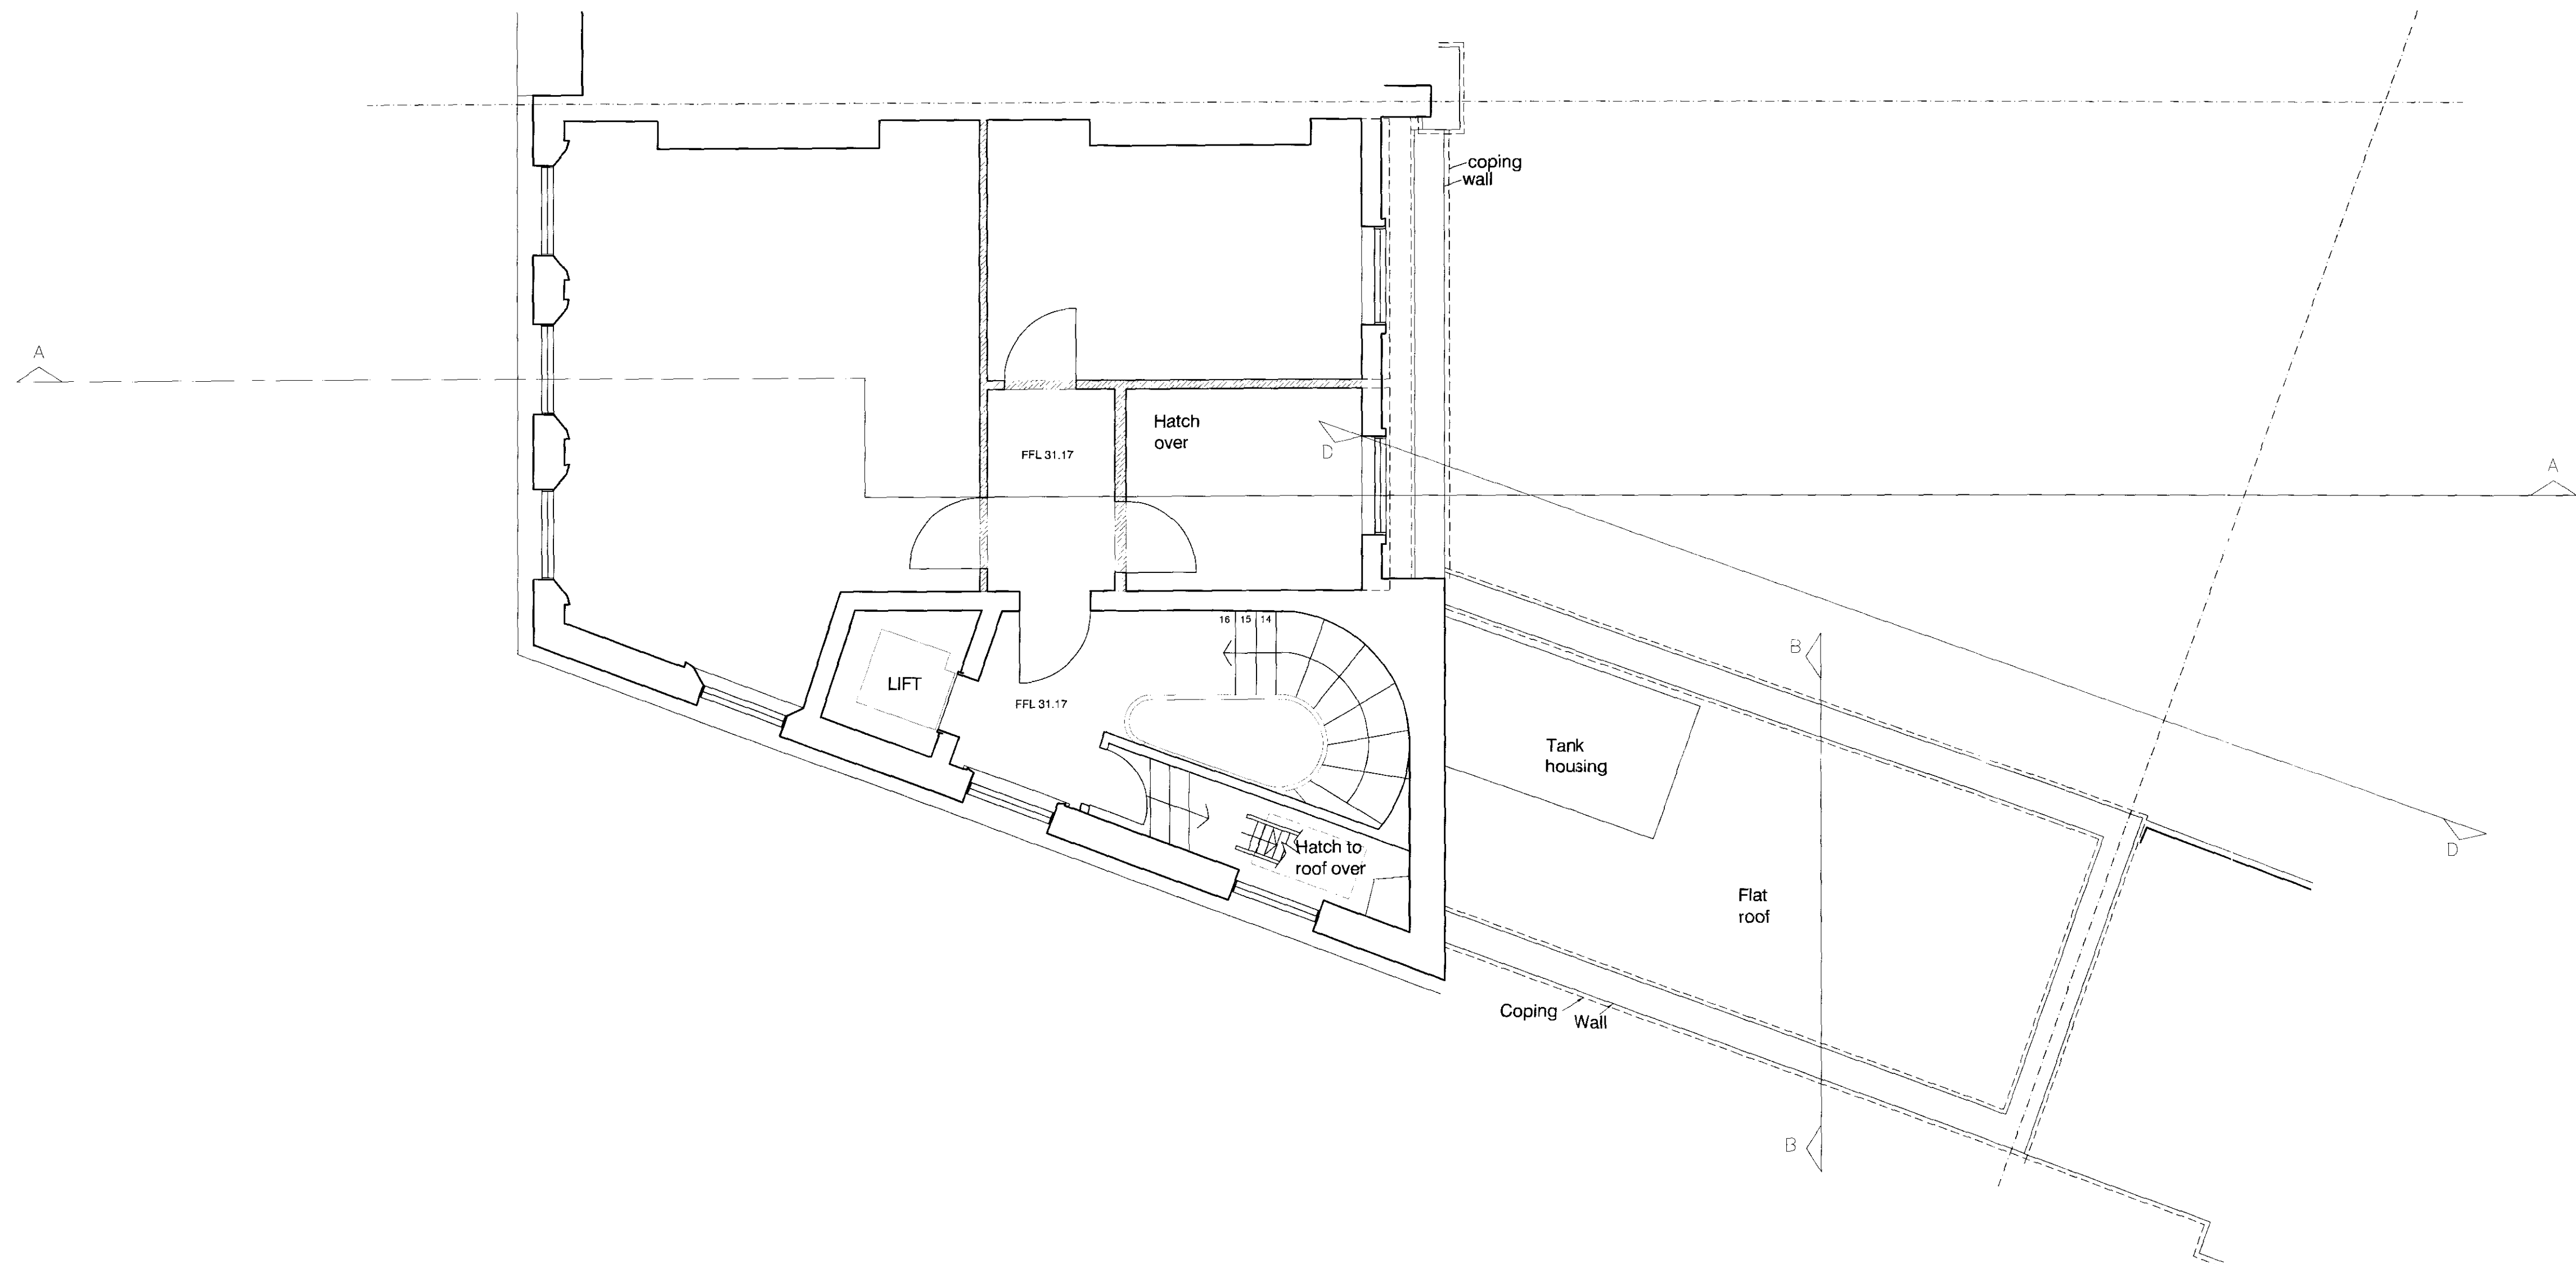

PL_D_005 EXISTING THIRD FLOOR INDICATING DEMOLITION
01 SCALE 1:50@A1

Hatched area indicates
proposed demolition



DRAWING STATUS KEY:				BILL THOMAS			
PL = PLANNING				61 DOUGHTY STREET LONDON, WC1N 2JY			
E = EXISTING				T. 020 7404331 4			
P = PROPOSED				E-mail: billthomas@btinternet.com			
D = DEMOLITION							
project 62 DOUGHTY STREET				drawn gr	checked	scale 1:50 @ A1	date Dec-09
orig file EXISTING THIRD FLOOR PLAN INDICATING DEMOLITION				job no. 09-100	orig no. PL_D_005	rev	

BILL THOMAS
61 DOUGHTY STREET LONDON WC1N 2JY
T: 020 74043314