


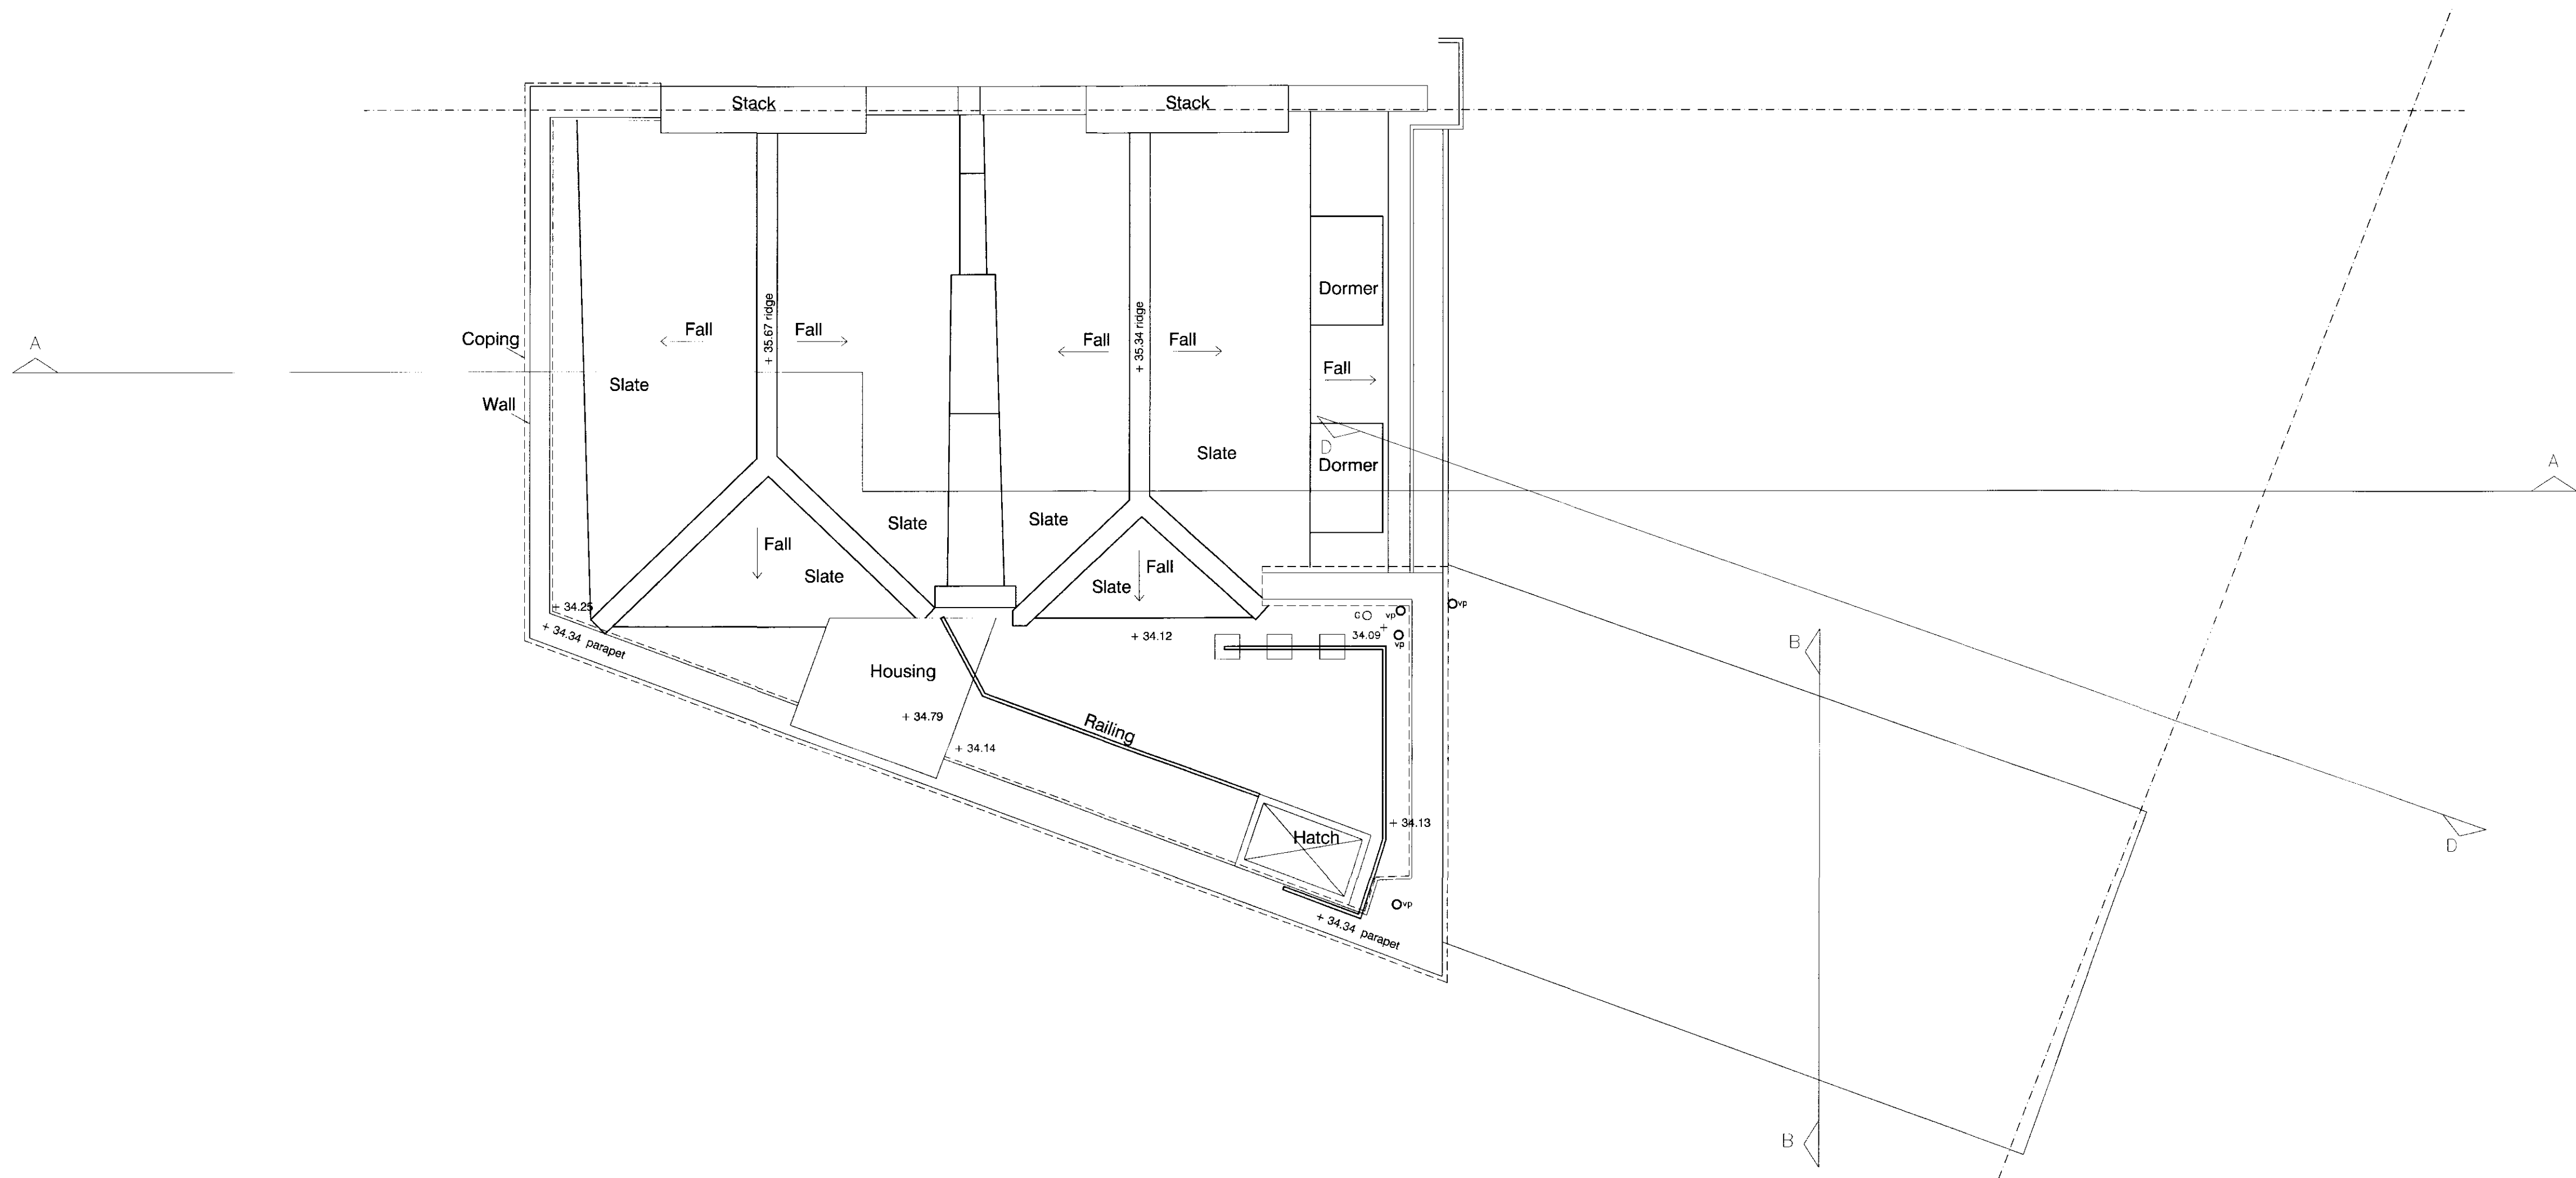

PL_D_006 EXISTING ROOF PLAN INDICATING DEMOLITION
01 SCALE 1:50@A1

DRAWING STATUS KEY:
PL - PLANNING
E - EXISTING
P - PROPOSED
D - DEMOLITION

BILL THOMAS
61 DOUGHTY STREET LONDON WC1N 2JY
T: 020 74043314

E-mail: billthomas@btinternet.com

project	62 DOUGHTY STREET	drawn	gt	checked	scale	1:50 @ A1	date	Dec-09
drawn by	EXISTING ROOF PLAN INDICATING DEMOLITION	job no.	09-100	drawn by	PL_D_006	rev		