


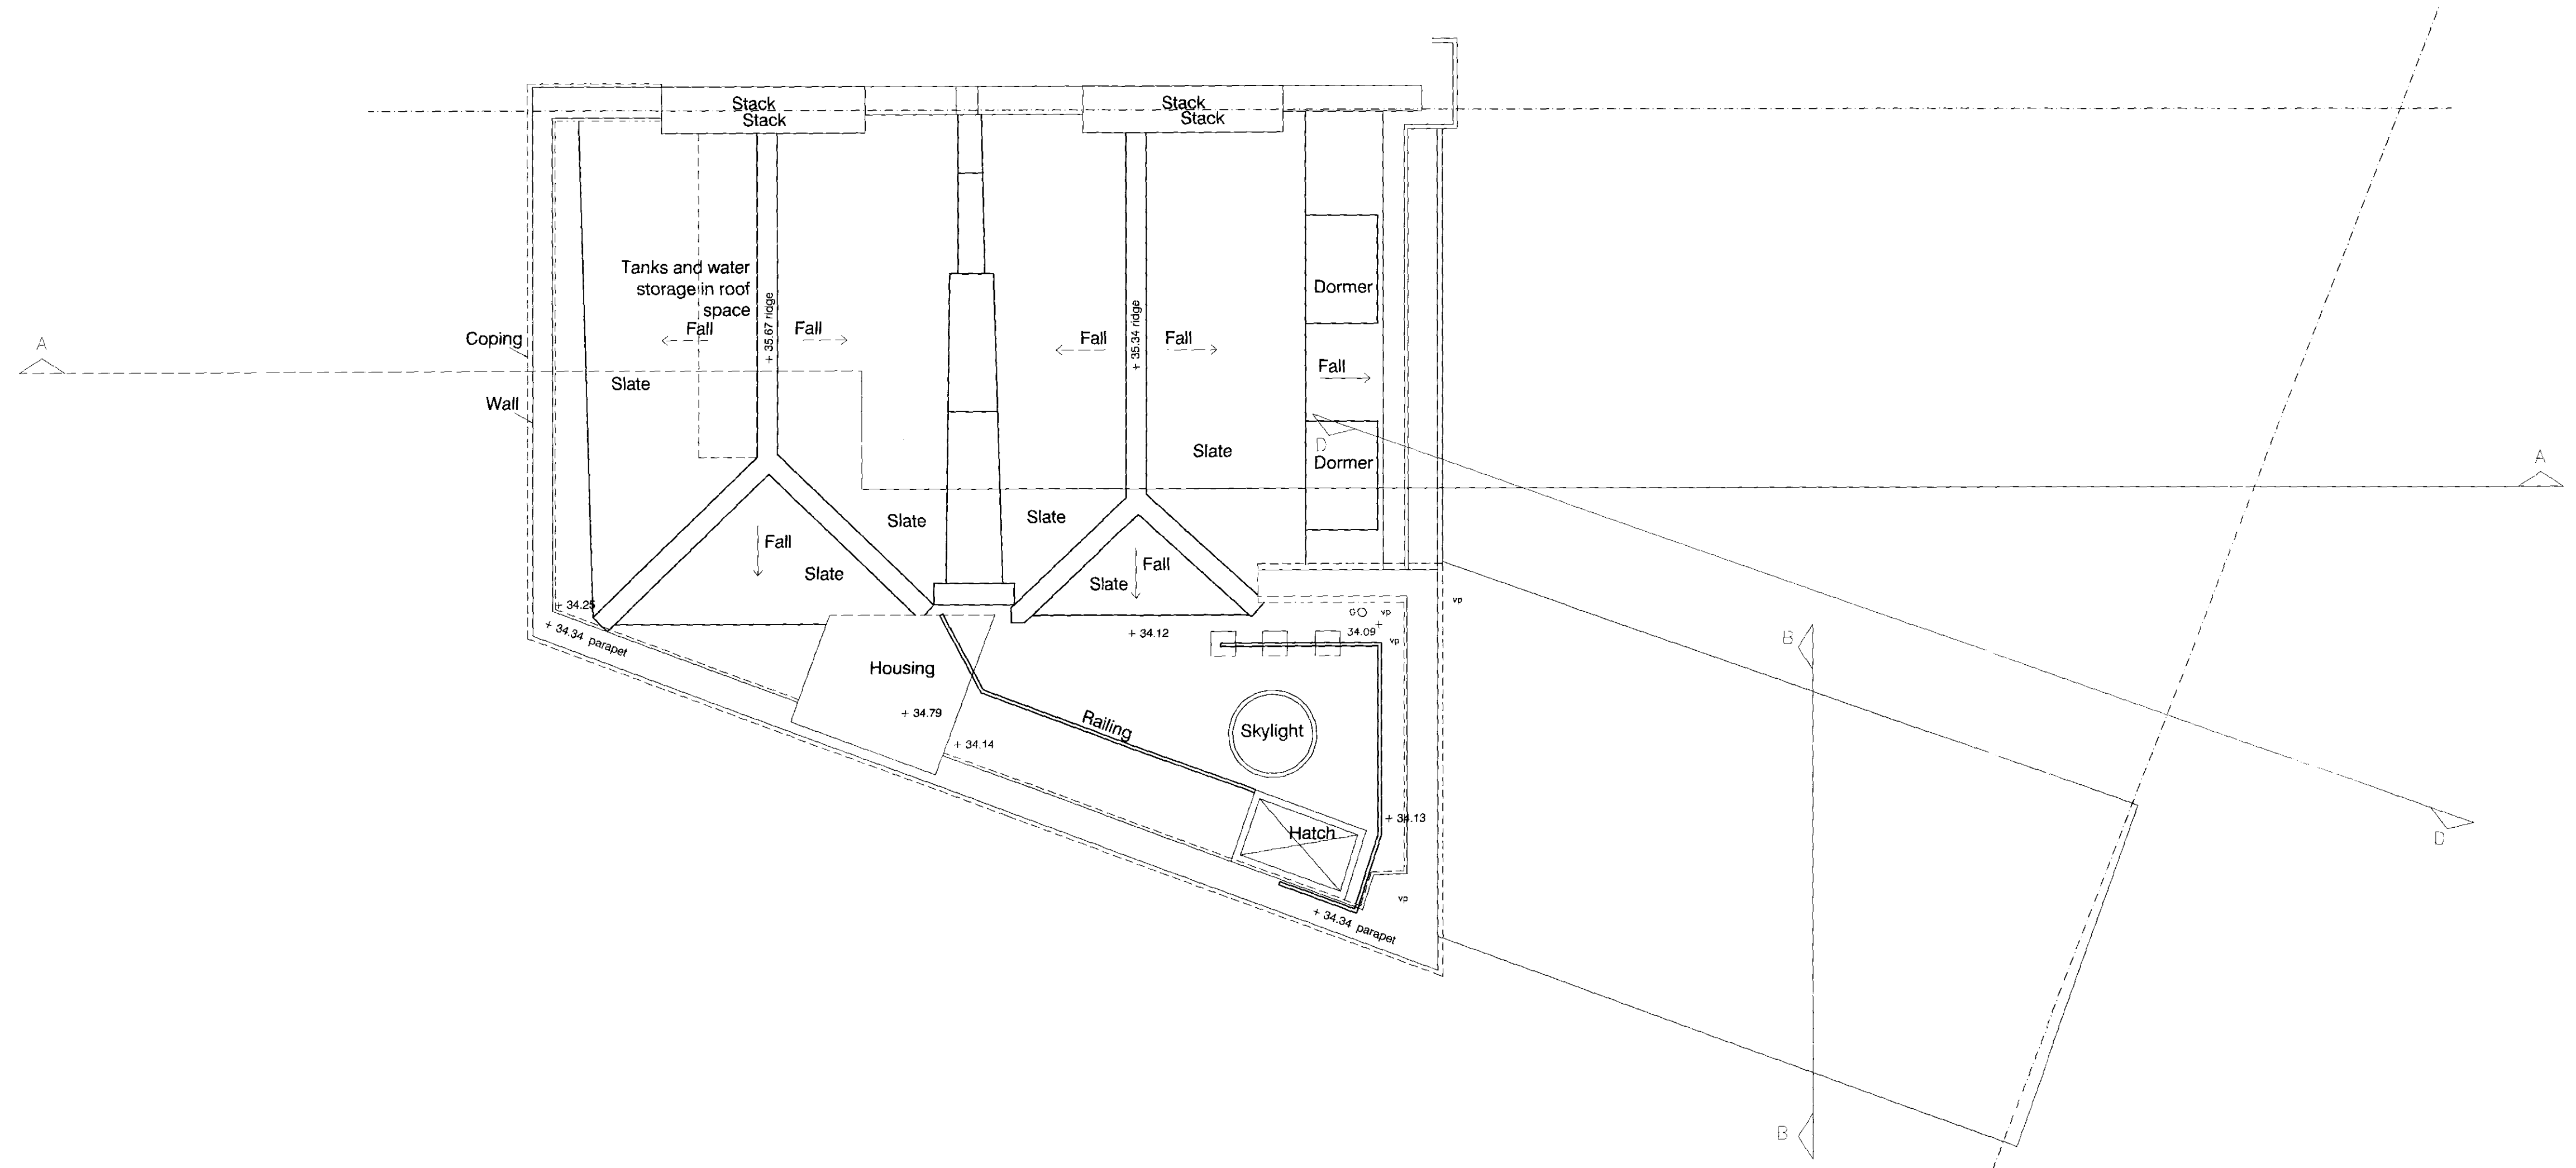

PL_P_006 PROPOSED ROOF PLAN
01 SCALE 1:50@A1

DRAWING STATUS KEY:					BILL THOMAS	
PL = PLANNING					61 DOUGHTY STREET LONDON WC1N 2JY	
_E = EXISTING					T: 020 74043314	
_P = PROPOSED					E-mail: billthomas@btinternet.com	
_D = DEMOLITION						
project	62 DOUGHTY STREET	drawn	gr	checked	scale	1:50 @ A1
date	Dec-09	date		date		
drawn	PROPOSED ROOF PLAN	job no.	09-100	orig no.	PL_P_006	rev