


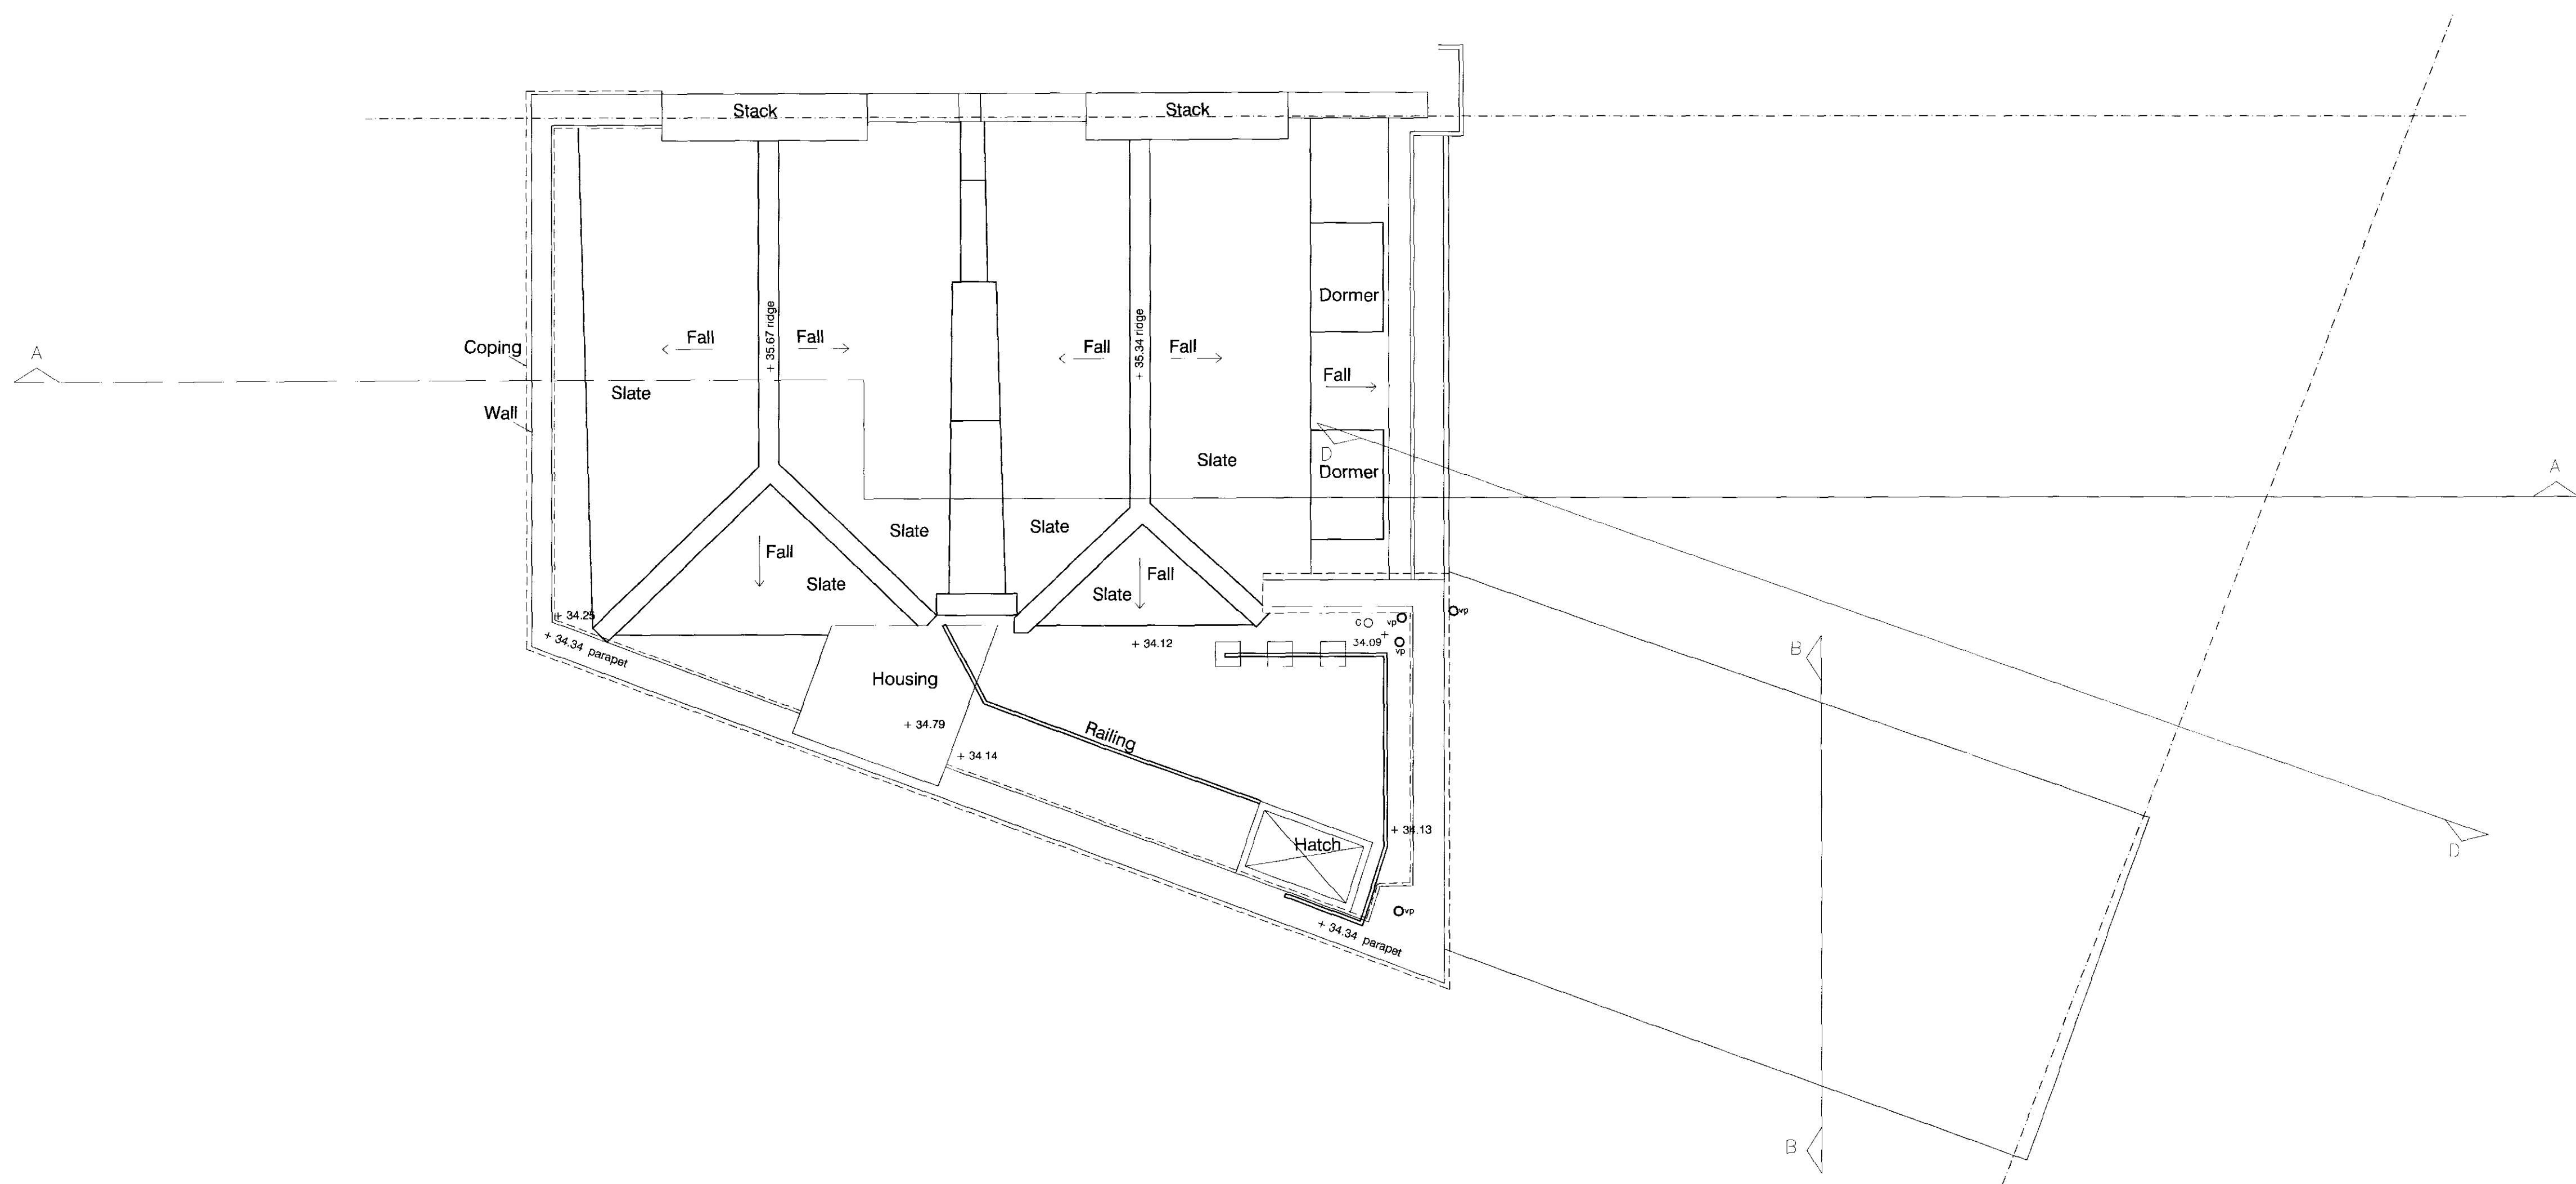

PL_E_006 EXISTING ROOF PLAN
01 SCALE 1:50@A1

DRAWING STATUS KEY:				BILL THOMAS			
PL = PLANNING				61 DOUGHTY STREET LONDON WC1N 2JY			
E = EXISTING				T: 020 74043314			
P = PROPOSED				E-mail: billthomas@btinternet.com			
D = DEMOLITION							
project	R2 DOUGHTY STREET			drawn	audited	scale	date
	gr					1:50 @ A1	Dec-09
job no.	09-100			drawn	audited	scale	rev
drawn	PL_E_006						
date							