


1. Site Plan - 1:200

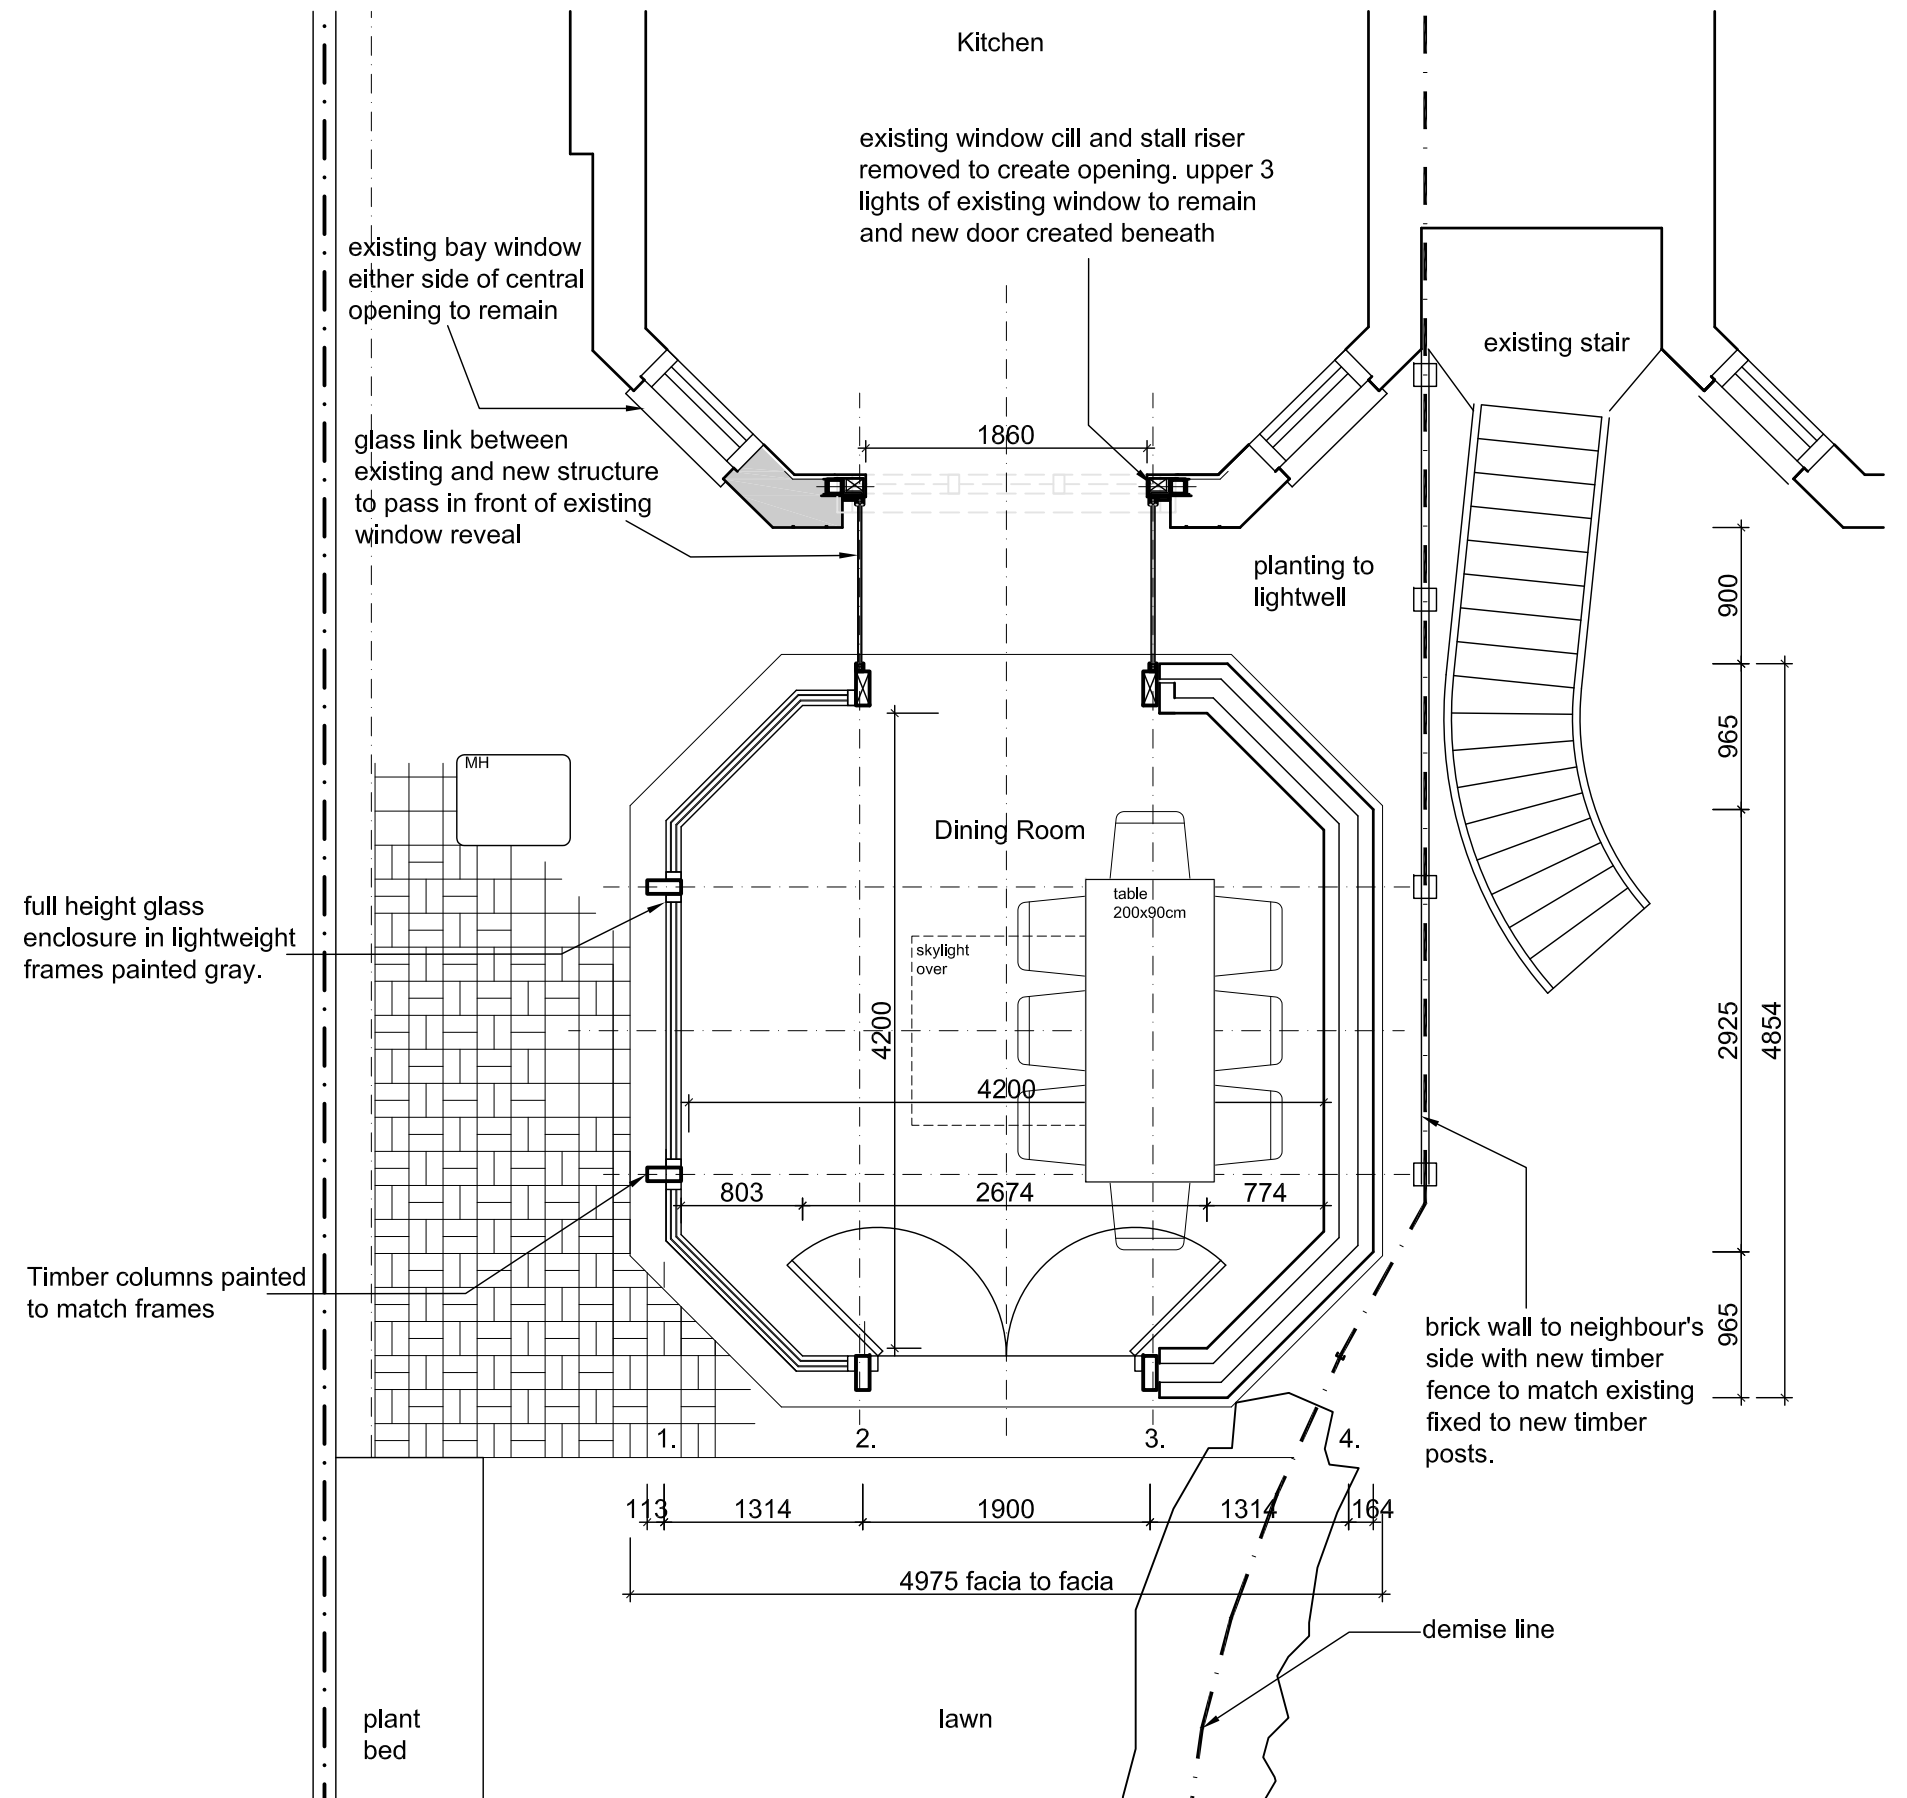

2. Plan of Extension - 1:50

Revisions	Project		Drawing	
A. 09.12.09 junction at glazed link detailed to show existing brick reveal to remain. extent of new brickwork indicated. B. 22.01.10 scheme amended to octagonal form to reduce bulk and reflect existing building. C 10.02.10 dimensions coordinated	Flat 1, Strathray Gardens Conservatory Extension		Proposed Layouts	
	Scale	Date	Drawing No	Revision
	1:50 @ A3	17.09.09	034-002	C

herbert
&duncalf
design

architecture interiors landscape

Studio 16, Cloisters House
8 Battersea Park Road
London SW8 4BG
info@hddesign.org.uk
www.hddesign.org.uk

1. This drawing and all the designs therein are the sole property of h&d and may not be used without written authorisation.
2. These drawings are not for construction and the contractor must verify all site dimensions and must notify h&d of any discrepancies.
3. Do not scale from this drawing all dimensions shown to be confirmed on site prior to construction
4. All measurements in metric