


PROPOSED FLOOR PLANS scale 1:50

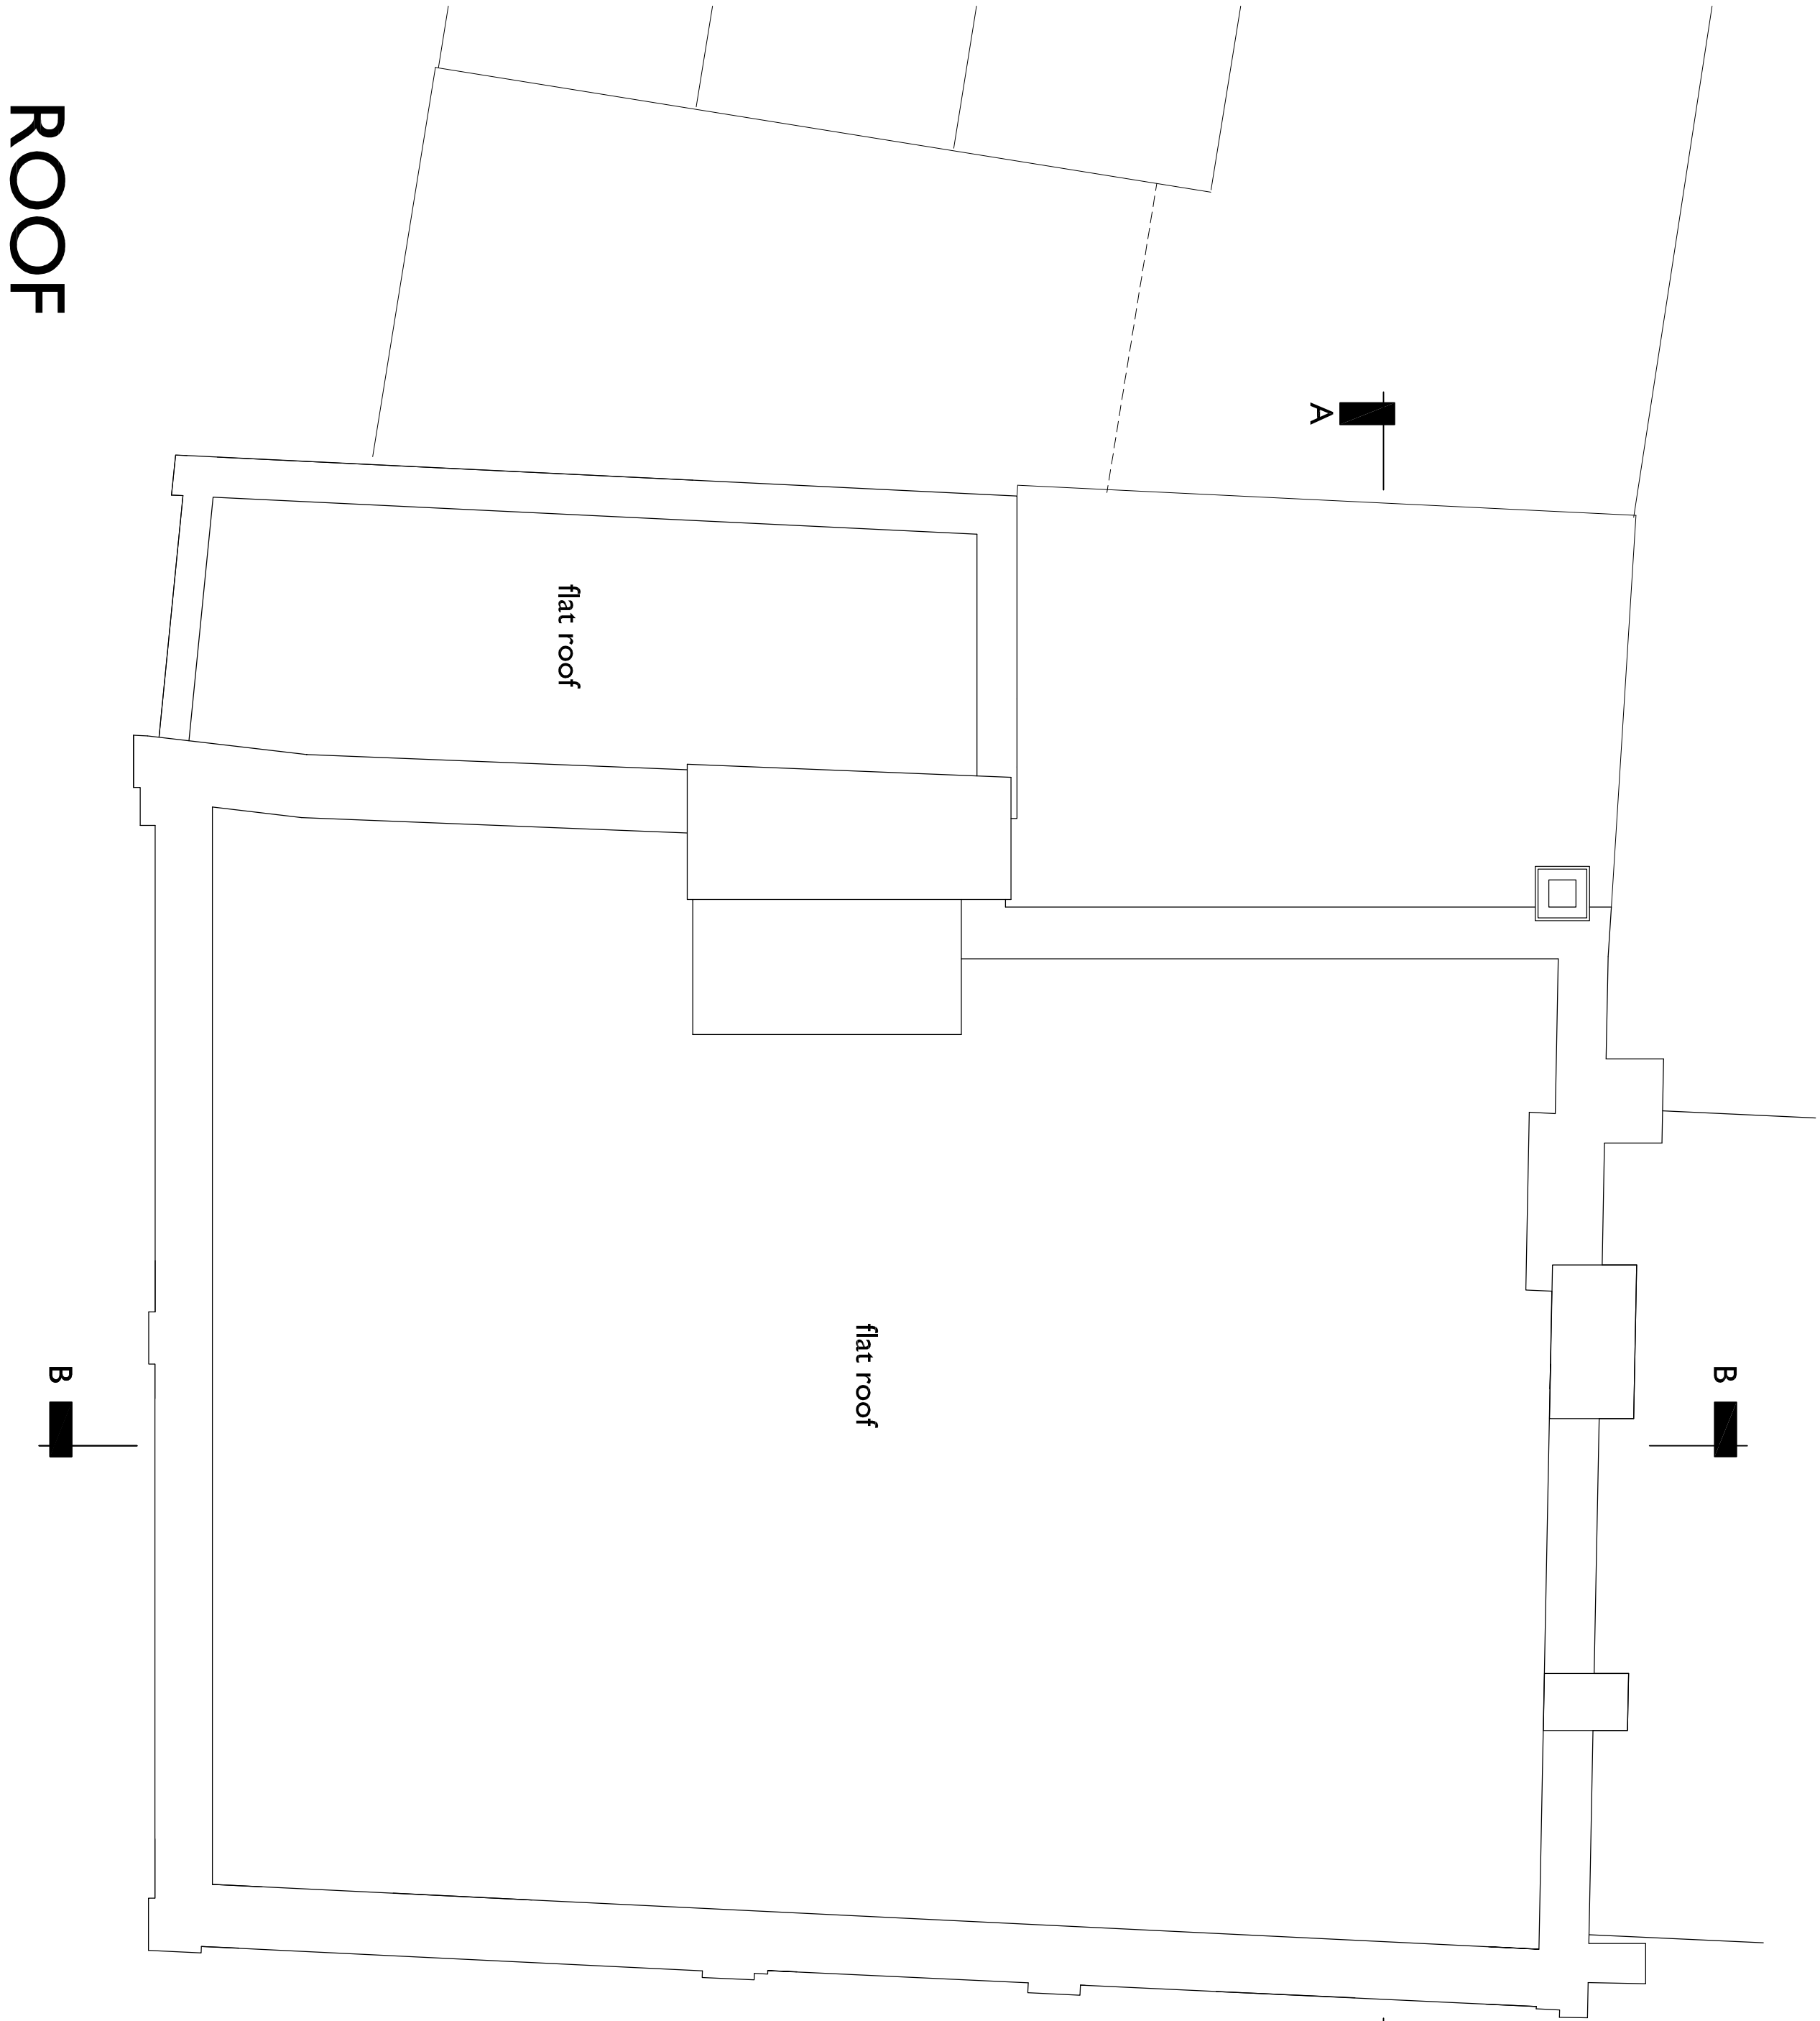

ROOF

SCHEDULE OF AREAS	
Unit	GIA (SQ.M)
Commercial (Ground Floor)	73.0
Commercial (Basement)	67.9
Flat 1	105.1
Flat 2	80.1
Flat 3	75.7
Flat 4	55.4
Flat 5	64.8

Notes

No scaled dimensions to be taken from this drawing. All dimensions to be site checked.

012345m

Scale in metres

PLANNING

Rev	Date	Revision	Initials	Rev	Date	Revision	Initials
A	02/10	Roof extension limited	HS				

project

The Prince of Wales P.H.
75 Prince of Wales Road
London
NW6 3LT

drawing

PROPOSED
Roof Plan 1:50 scale

client

date

12/09

scale

1:50@A1

drawn

HS

checked

RS

job no

7506

drawing no

12

rev

A

METROPOLITAN
DEVELOPMENT
CONSULTANCY

66 Bickenhall Mansions,
Bickenhall Street, London, W1U 6BX

Telephone: 020 7486 6675
Fax: 020 7486 7206
Email: surveyors@mdcdondon.com