



Extension built onto
existing terrace

 

B

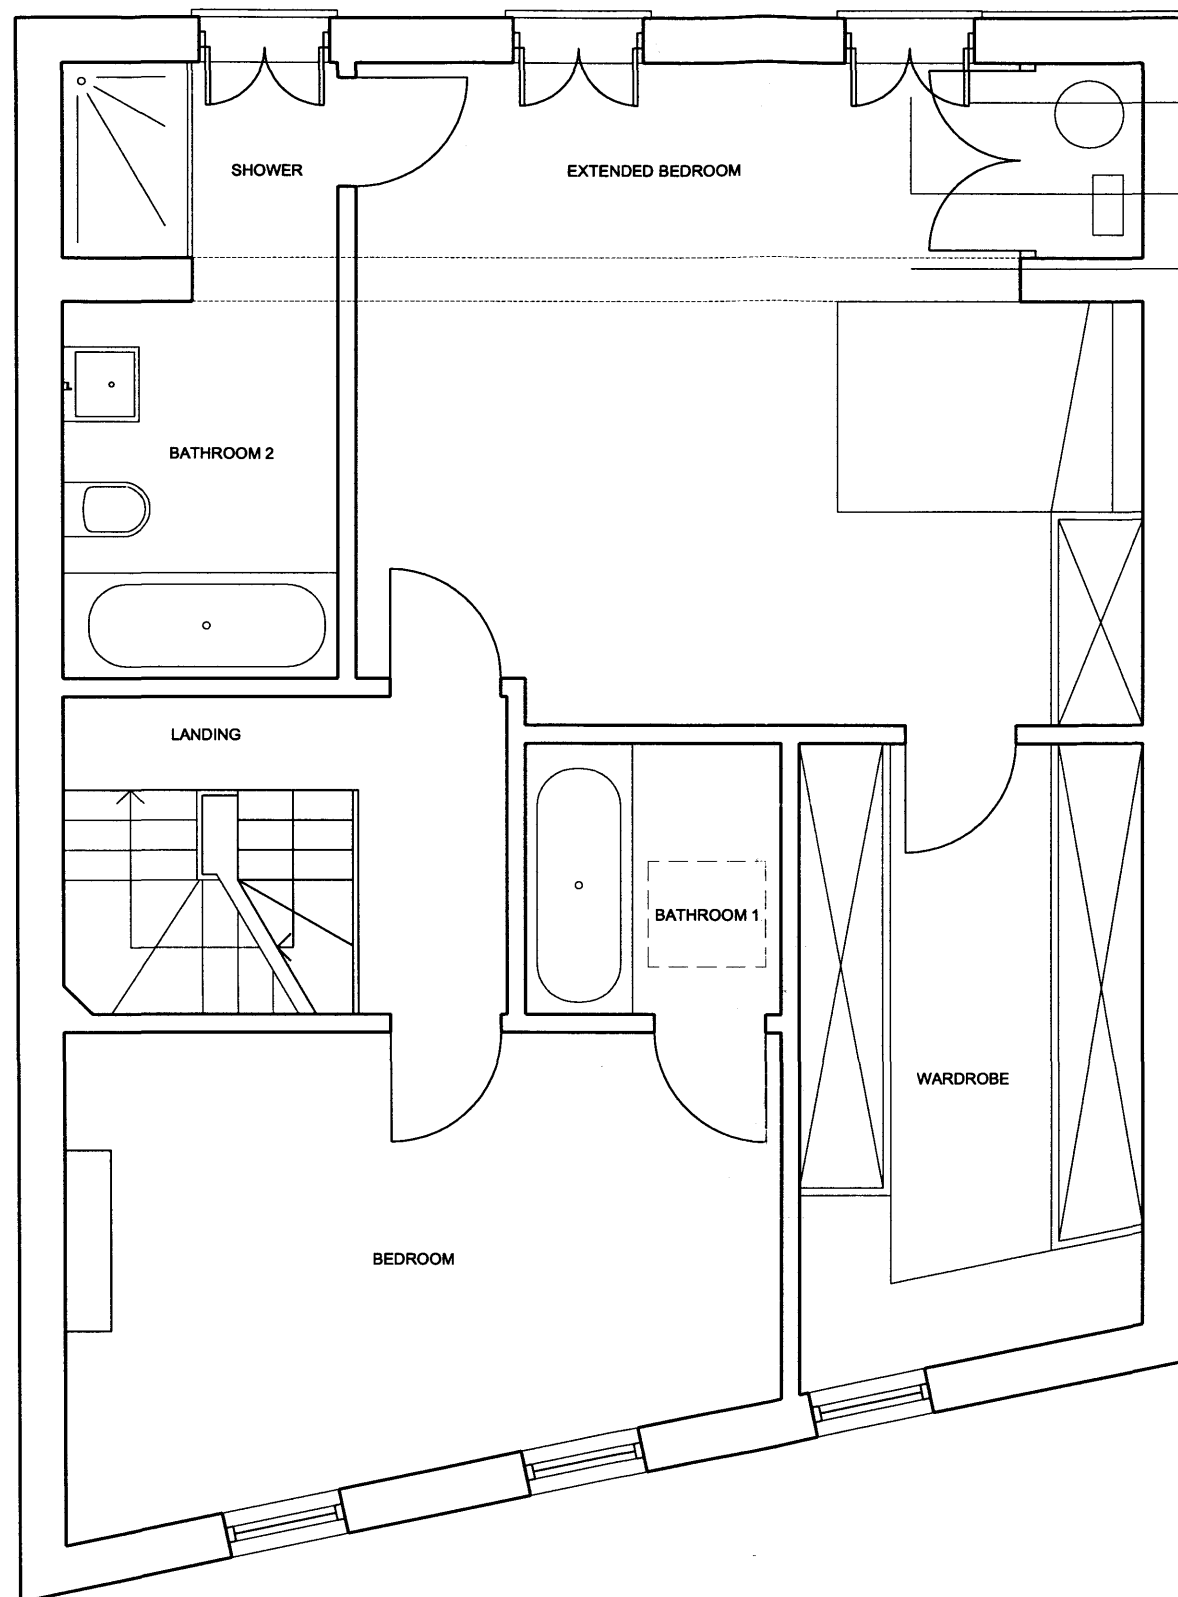

A

new proposed black
painted metal railings

new proposed white
painted hardwood doors

French doors with Juliet balcony

line of original external wall

B

A

SECOND FLOOR PLAN

NOTES

DO NOT SCALE FROM THIS DRAWING

PROPOSED

RECEIVED
27 JAN 2010

A 08.12.09 - rear extension added
B 18.12.09 - wardrobe and
bedroom revised

Martin Evans
Architects

18 Charlotte Road
London EC2A 3PB
tel 020 7729 2474

JOB
Mr and Mrs Paul Knight
23 PERRINS WALK

TITLE
PROPOSED
SECOND FLOOR PLAN

DATE 2010.01.25
SCALE 1:50

DRAWING NO. PER-PL-GA-01B