


NOTES

DO NOT SCALE FROM THIS DRAWING

PROPOSED

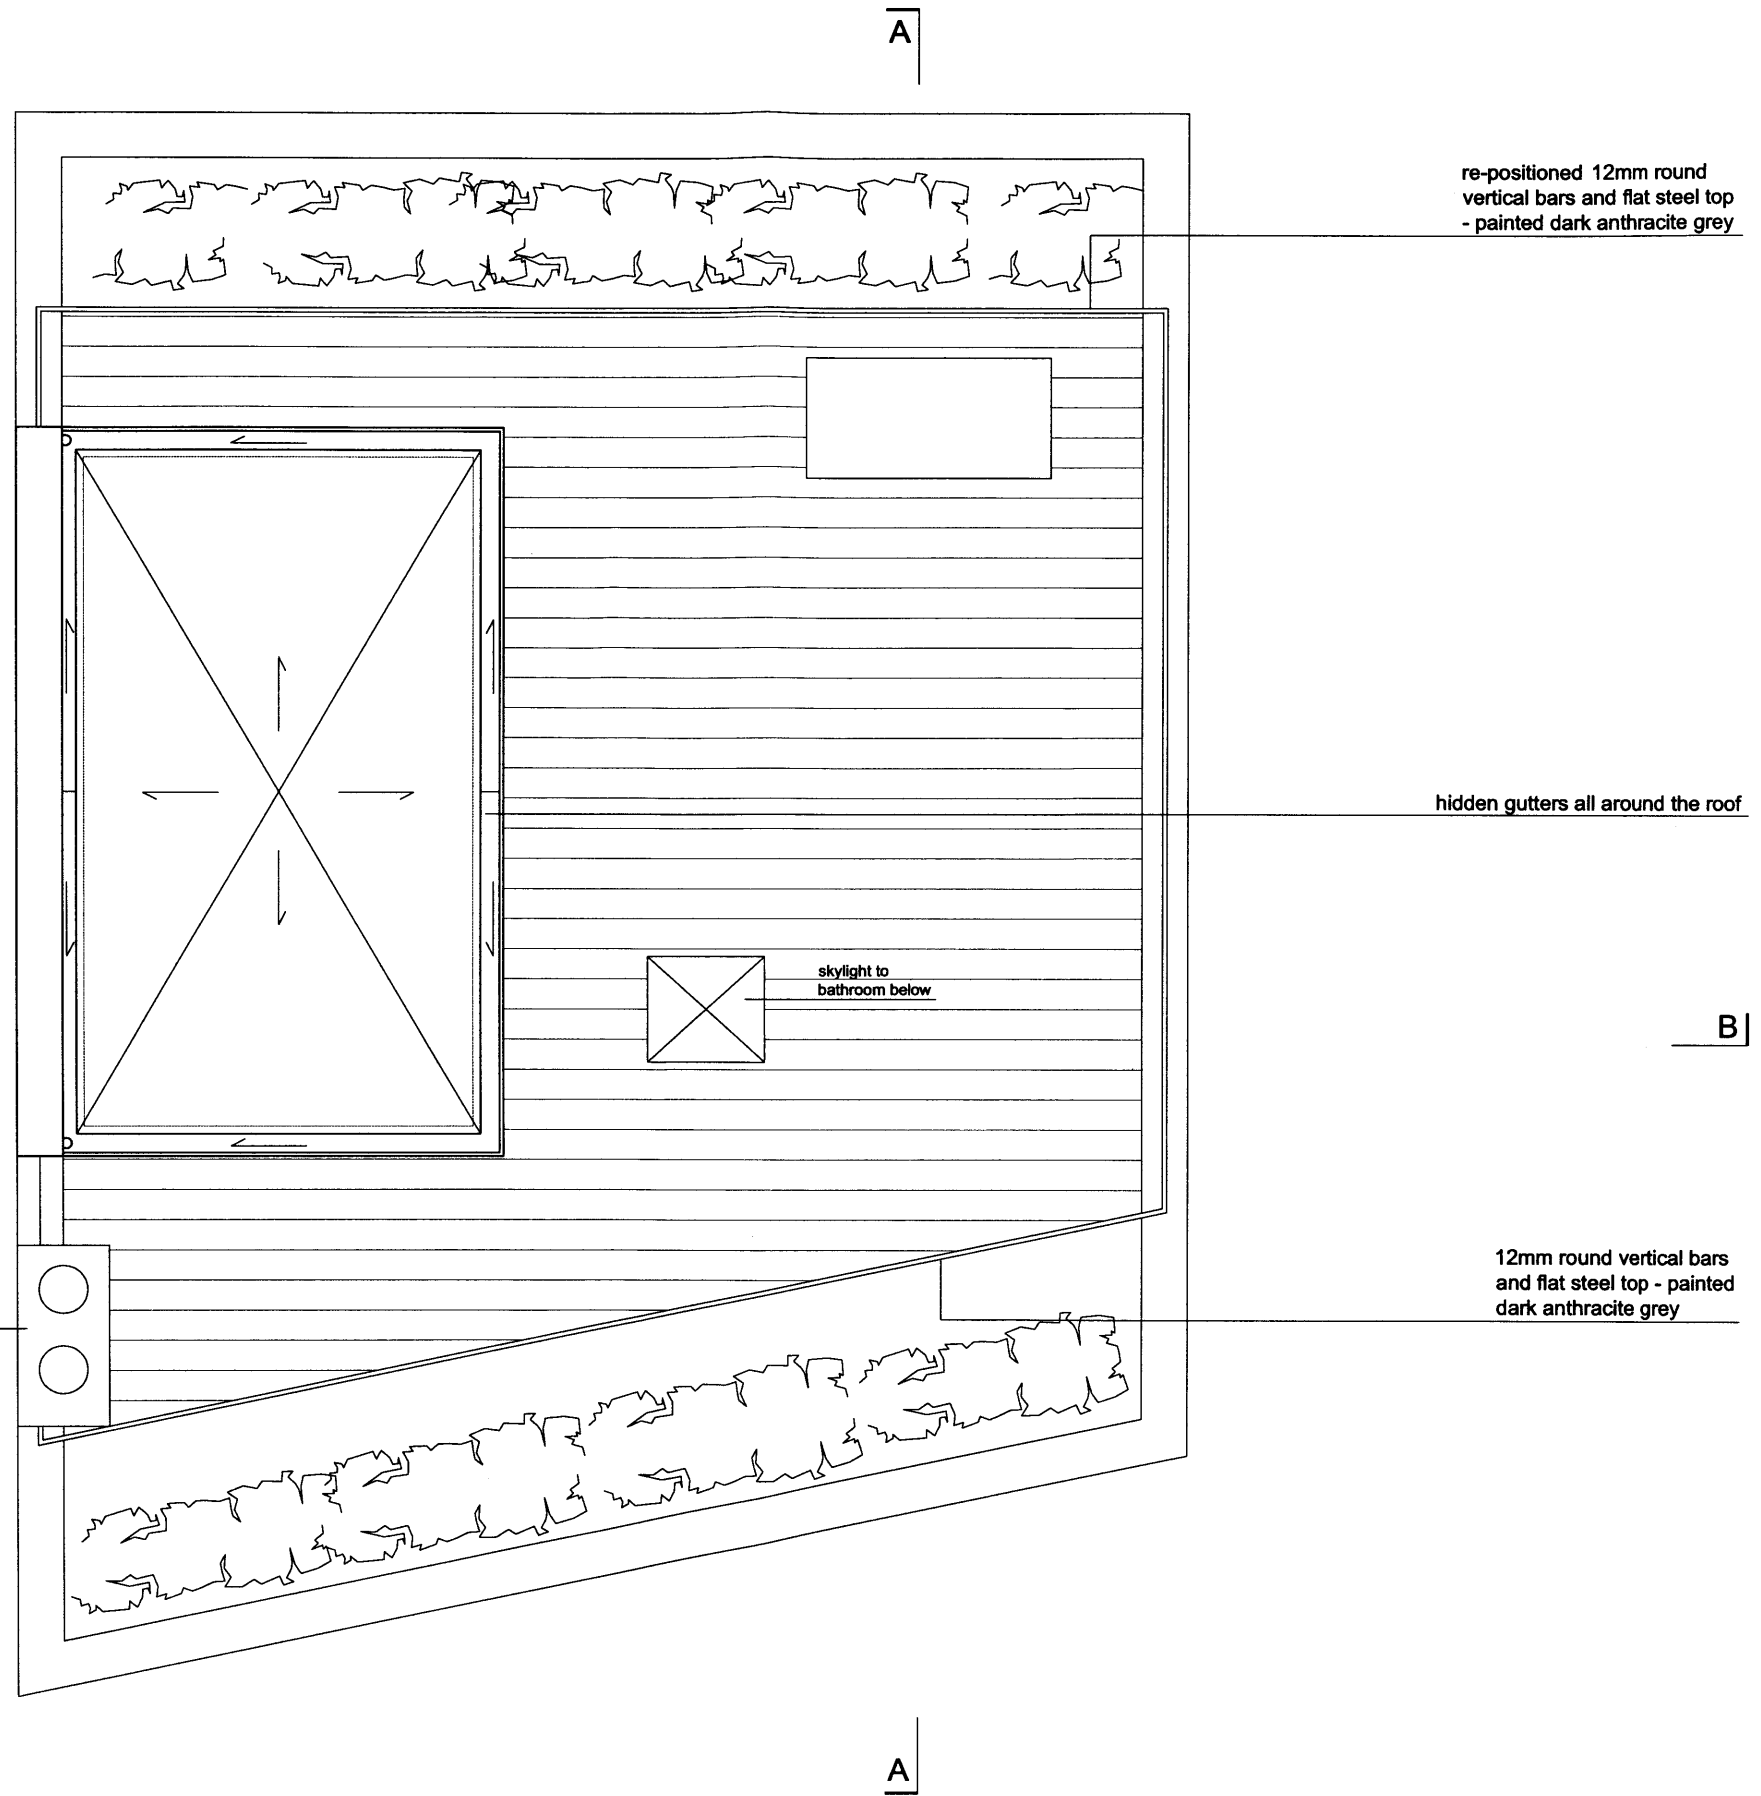

re-positioned 12mm round vertical bars and flat steel top - painted dark anthracite grey

hidden gutters all around the roof

skylight to bathroom below

12mm round vertical bars and flat steel top - painted dark anthracite grey

existing chimney stucco

ROOF PLAN

A 08.12.09 - rear extension added

Martin Evans
Architects

18 Charlotte Road
London EC2A 3PB
tel 020 7729 2474

JOB
Mr and Mrs Paul Knight
23 PERRINS WALK

TITLE
PROPOSED
ROOF PLAN

DATE 2010.01.25
SCALE 1:50

DRAWING NO. PER-PL-GA-03A