


**2 PROPOSED ROOF PLAN**  
scale 1:50

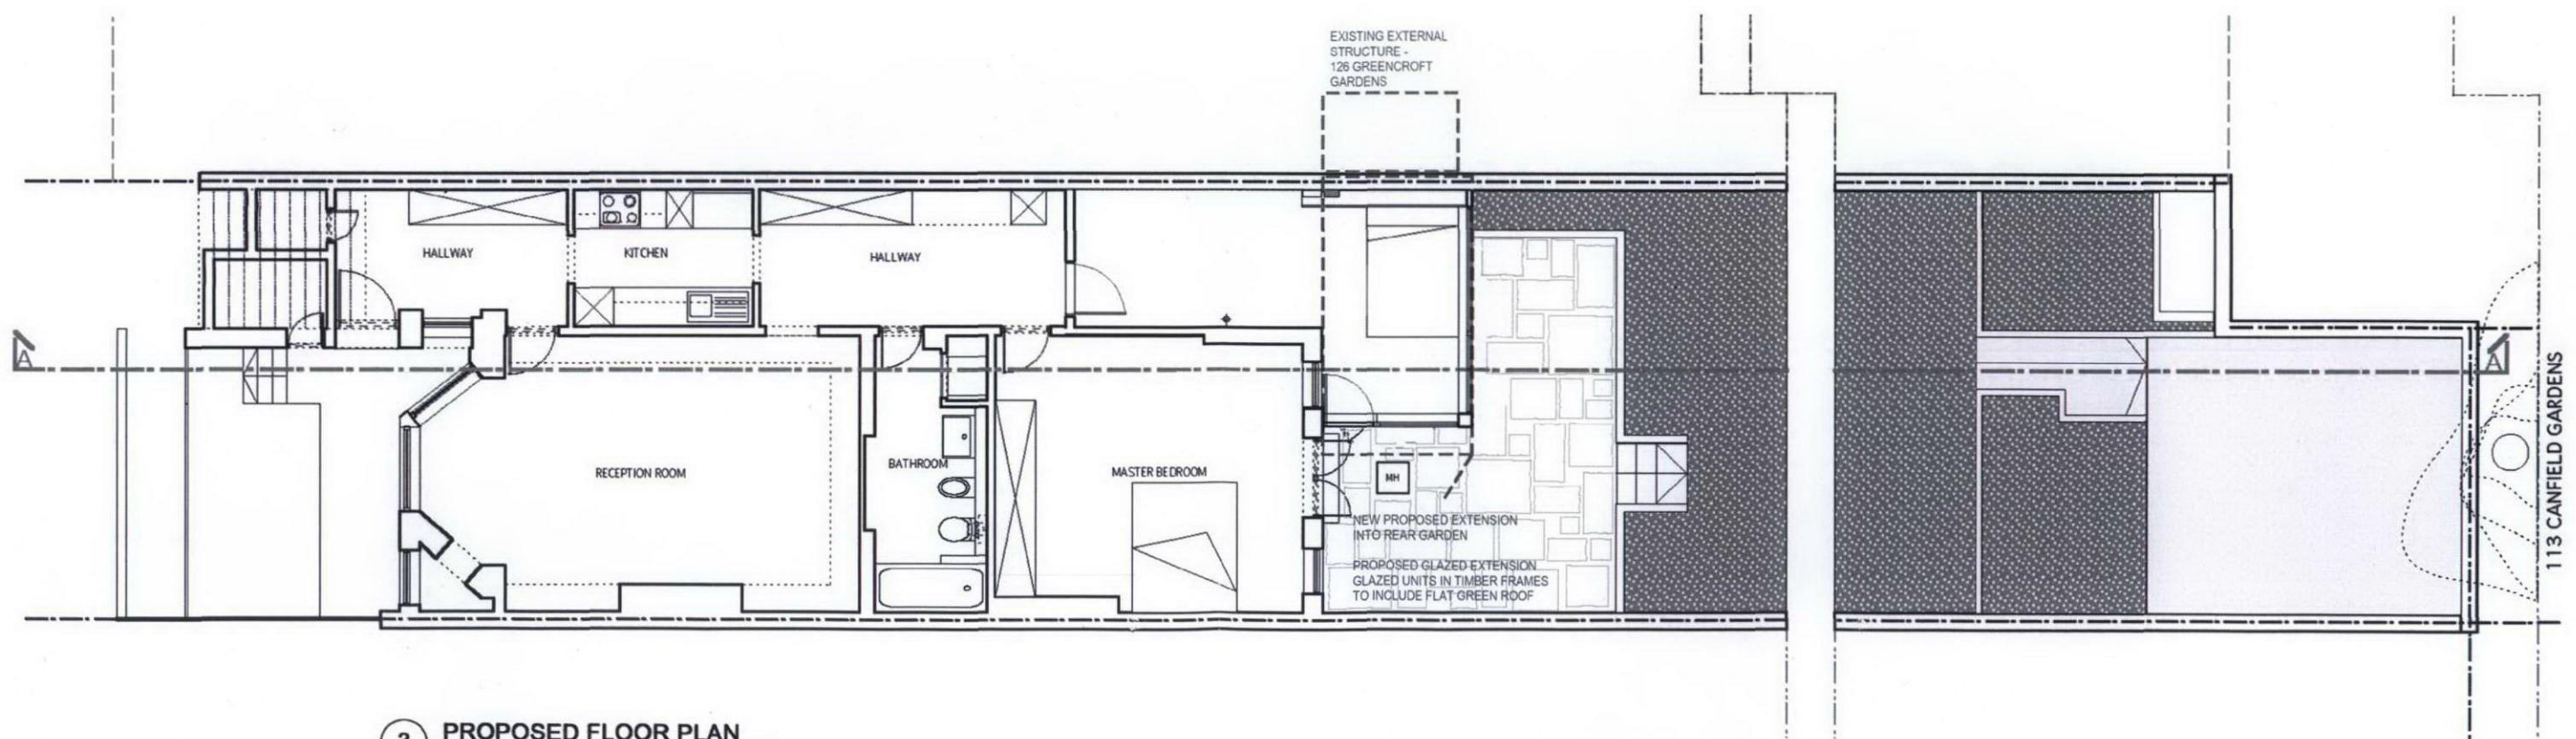

**3 PROPOSED FLOOR PLAN**  
scale 1:50

TITLE	<b>PROPOSED ROOF &amp; FLOOR PLAN</b>		DATE	24 11 2009	DESIGNER	JEE EUN LEE	DO NOT SCALE FROM THE DRAWING. ALL DIMENSIONS ARE IN MM, ARE INDICATED ONLY & MUST BE CONFIRMED ON SITE. COPYRIGHT DeJeINTERNATIONAL LTD.
SCALE	1:50 @ A1	DRAWN BY	NB	DWG No	01 - PPL A	DeJe International Ltd	