


N.B. Floor finishes
Living rooms = timber
Kitchen & Bathrooms = tiles
Bedrooms = carpet

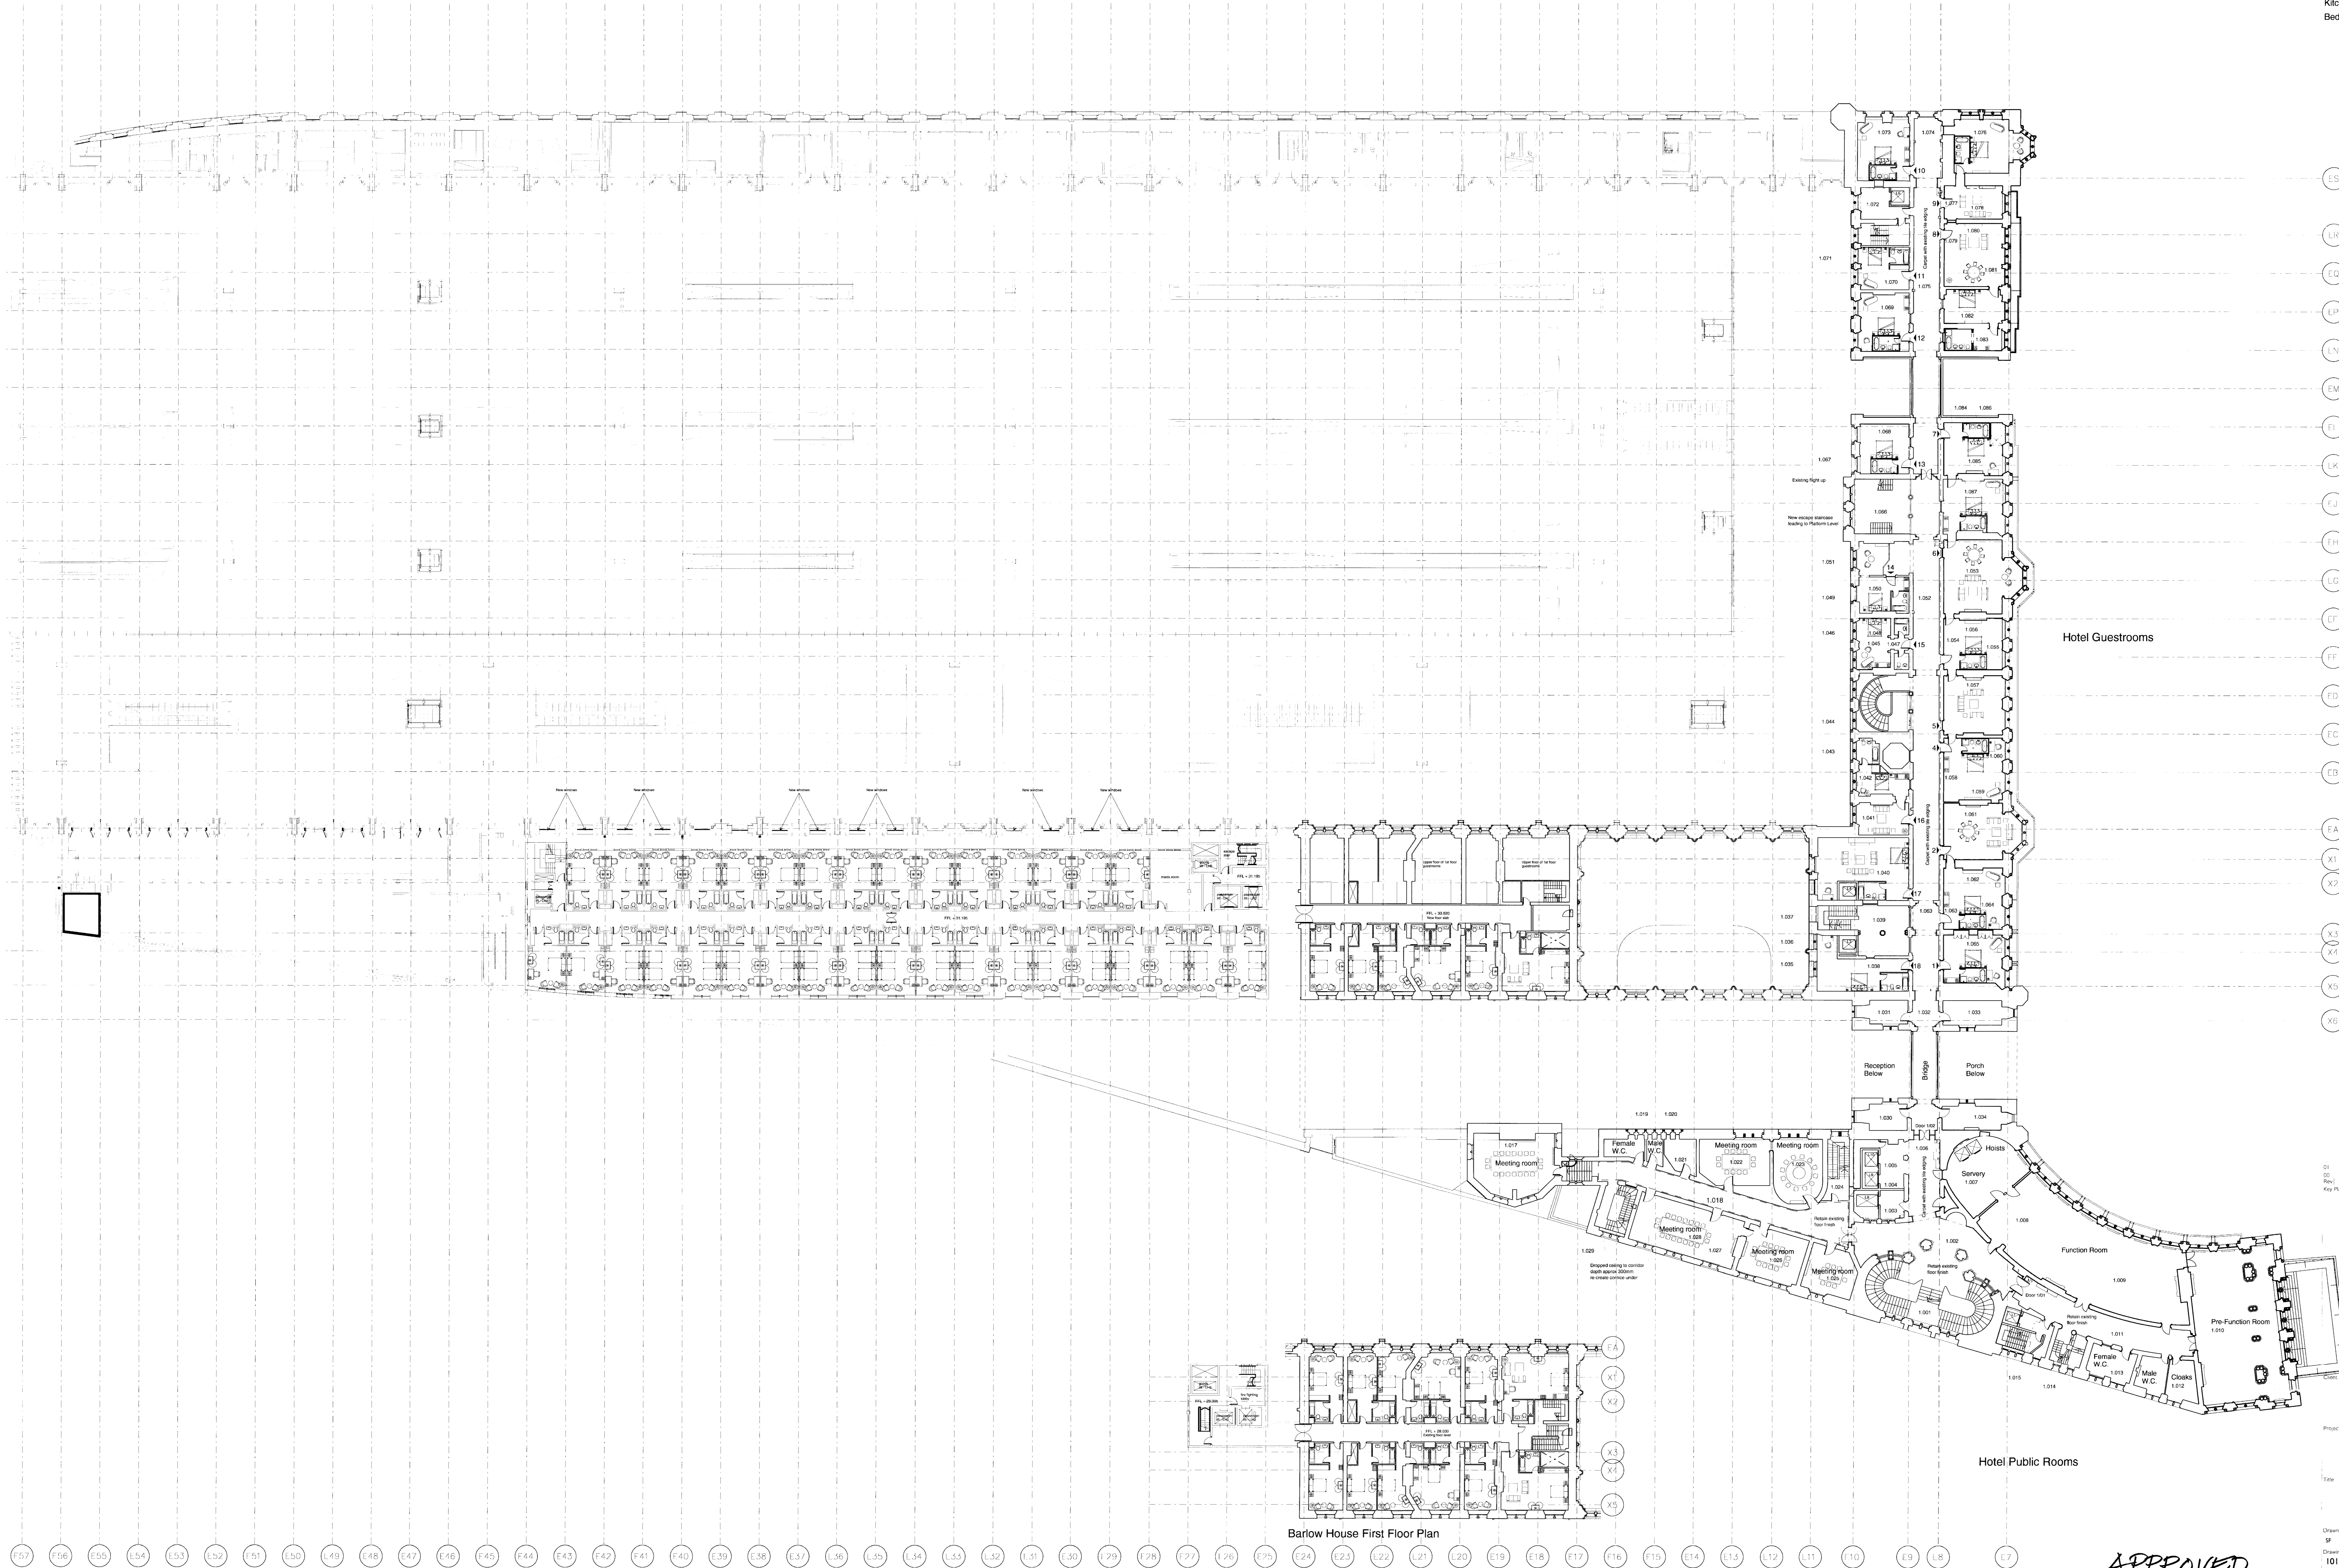

- (E5)
- (L8)
- (EQ)
- (EP)
- (LN)
- (EM)
- (E1)
- (L8)
- (FJ)
- (EH)
- (LG)
- (EF)
- (FF)
- (FD)
- (FC)
- (E8)
- (FA)
- (X1)
- (X2)
- (X3)
- (X4)
- (X5)
- (X6)

01 for planning
02 for information
03 Amendment
Key Plan

FOR PLANNING
Manhattan Lofts Corporation Limited

Project: St Pancras Chambers
Title: First floor plan GA

Drawn By: SF
Checked By: LB
Scale: 1:250 @ A0
Date: 17.05.04
Revision: 01

RHWL Architects
RICHARD GRIFFITHS ARCHITECTS
27 Broad Street, London, WC2N 1JZ
T: 020 7739 7900 F: 020 7739 4881 E: info@rhw.com www.rhw.com

**APPROVED
DRAWING**

- (F07)
- (F08)
- (F09)
- (L04)
- (L05)
- (L06)
- (L07)
- (L08)
- (L09)
- (E48)
- (E47)
- (E46)
- (E45)
- (E44)
- (E43)
- (E42)
- (E41)
- (E40)
- (E39)
- (E38)
- (E37)
- (L06)
- (L05)
- (L04)
- (L03)
- (L02)
- (L01)
- (E30)
- (L29)
- (F28)
- (F27)
- (L06)
- (F26)
- (E24)
- (E23)
- (E22)
- (L01)
- (L20)
- (E19)
- (E18)
- (F17)
- (F16)
- (F15)
- (E14)
- (L13)
- (L12)
- (L11)
- (L10)
- (E9)
- (L8)
- (E7)

Barlow House First Floor Plan